

New Oak tree to be relocated here

Air conditioning intake to be vented horizontally at low level into void and masked by planting





Air conditioning exhaust to be vented horizontally at low level and masked by planting

Mid level brick planter to conceal grilles

New Oak tree to be relocated here

Brick framed void to conceal grille within

Yew hedging to conceal grills

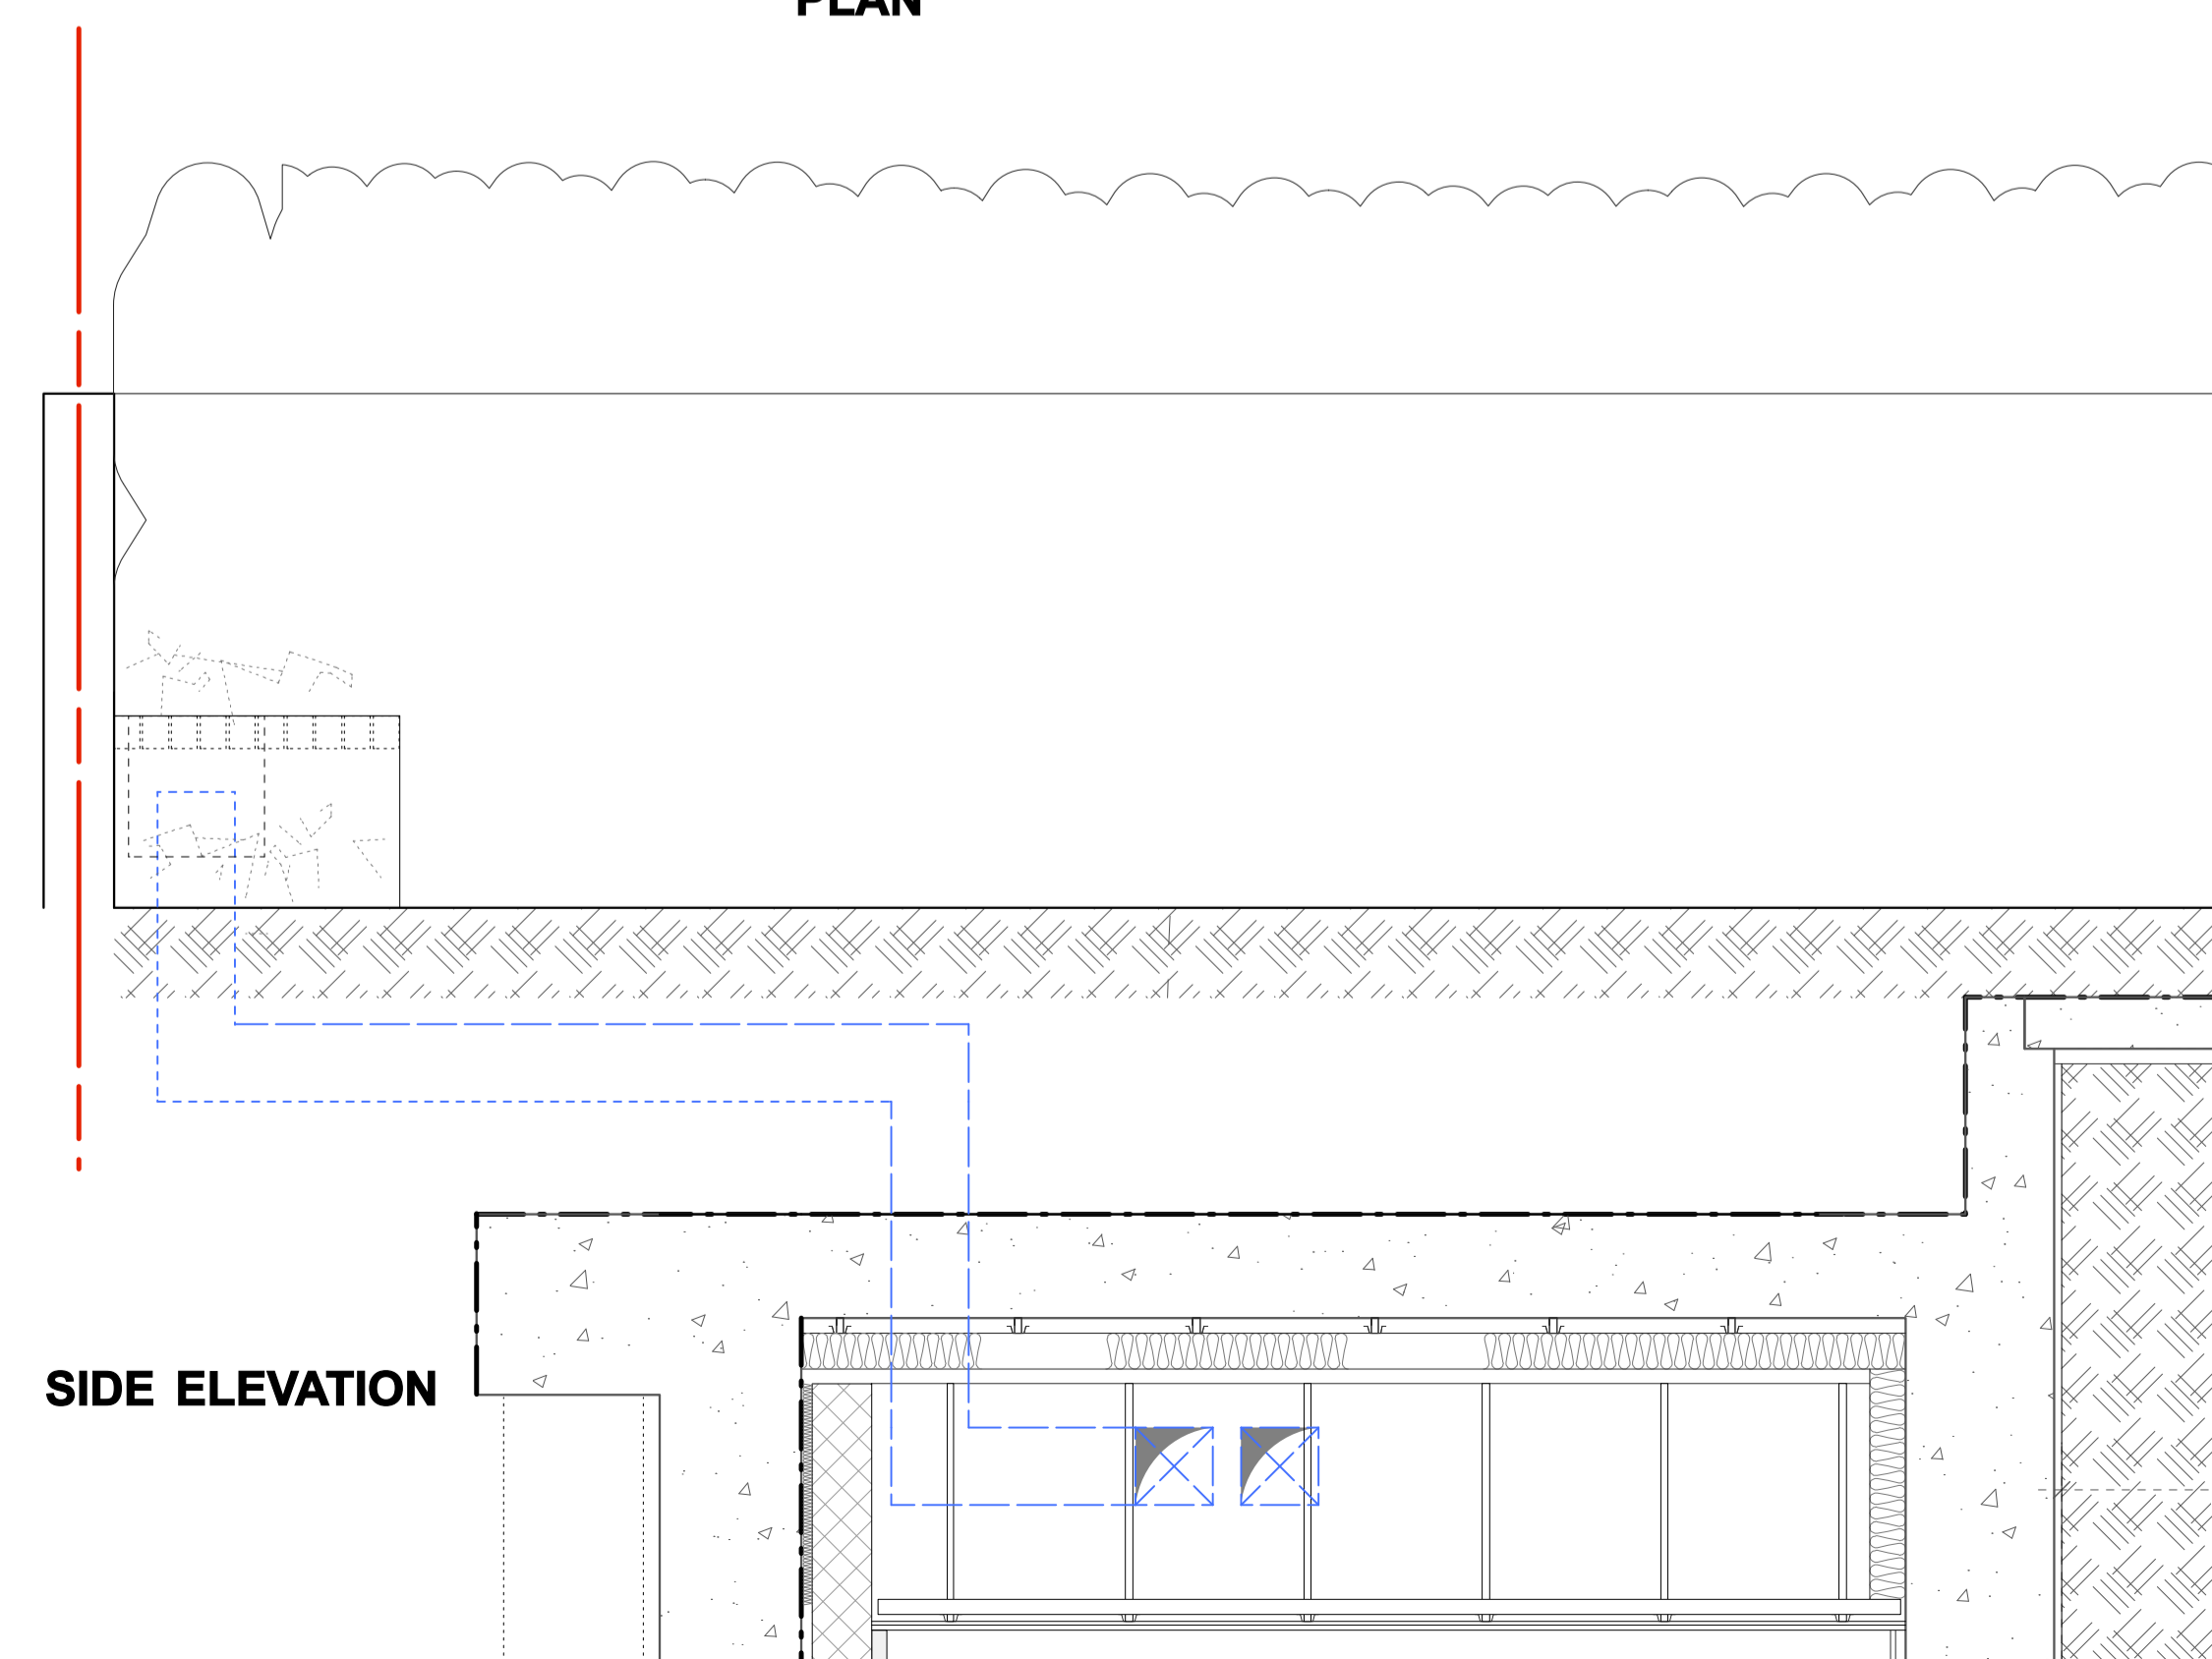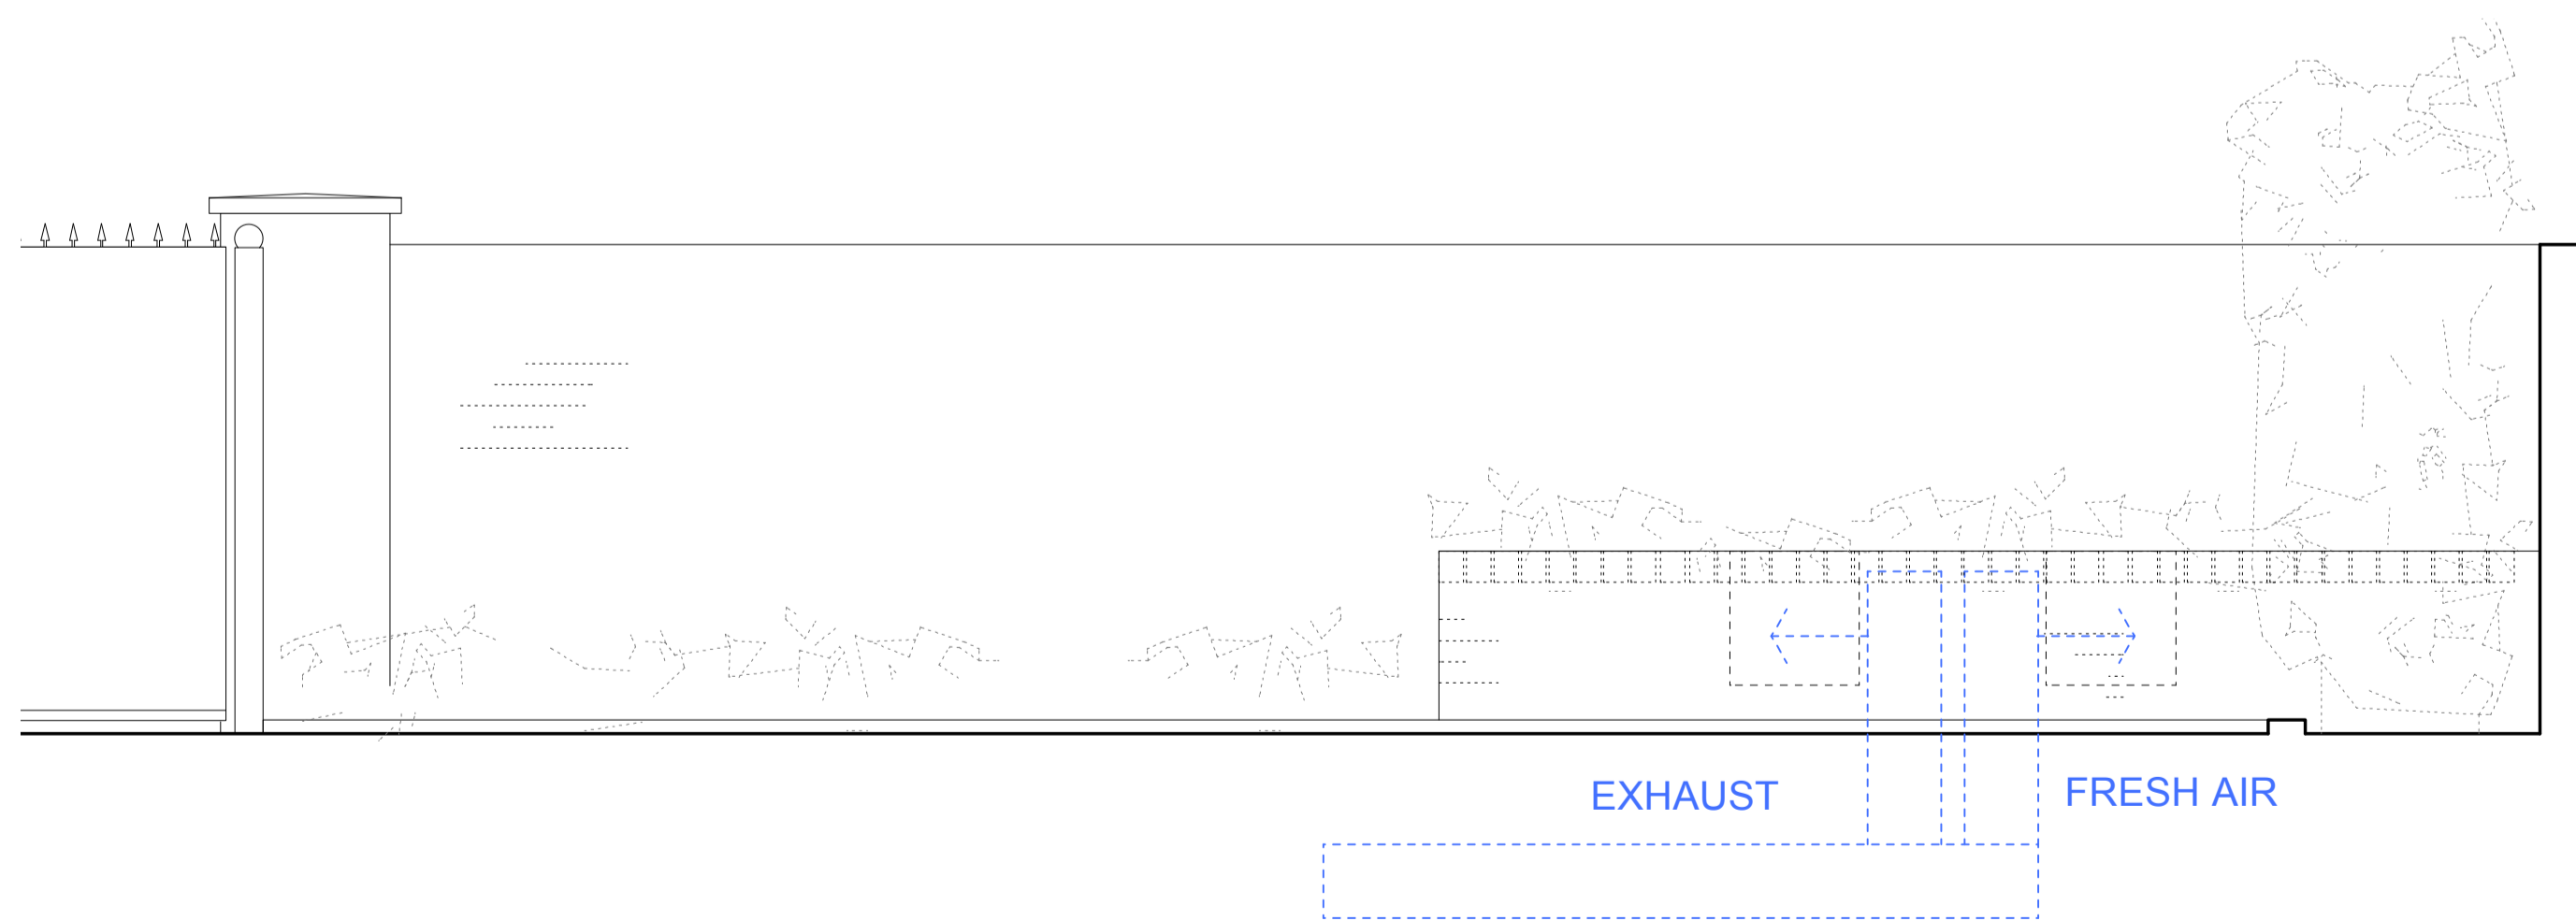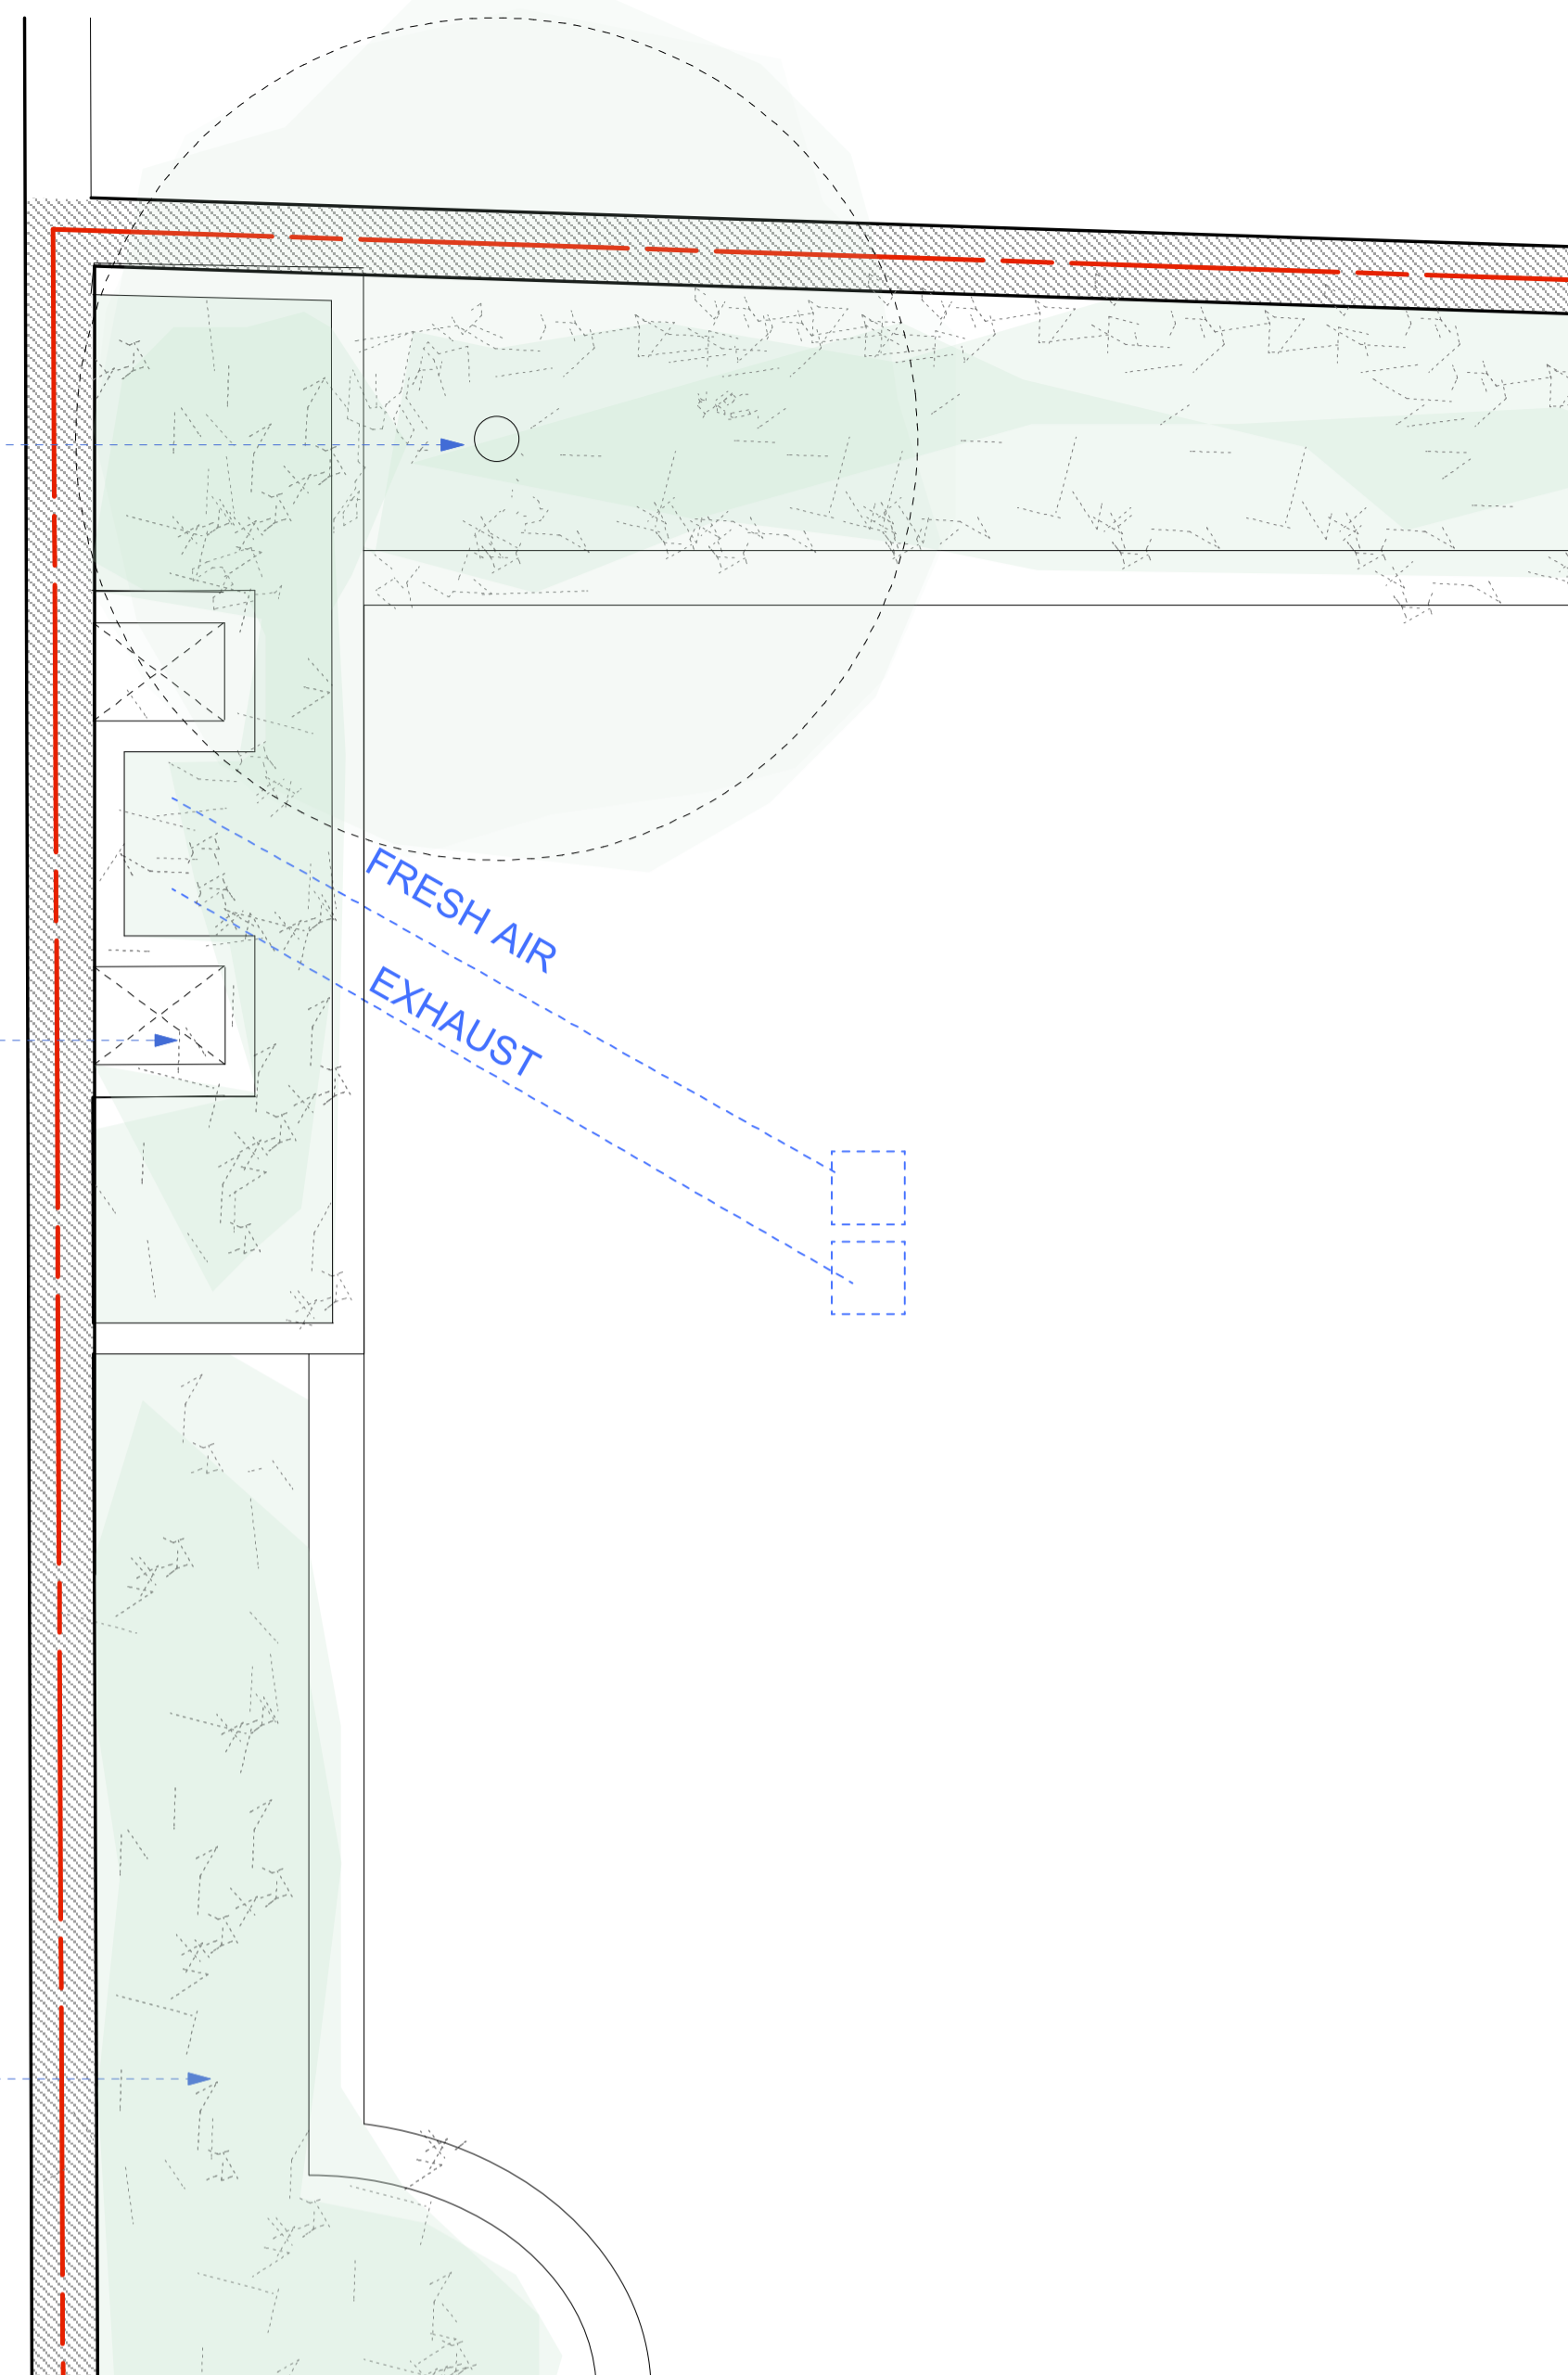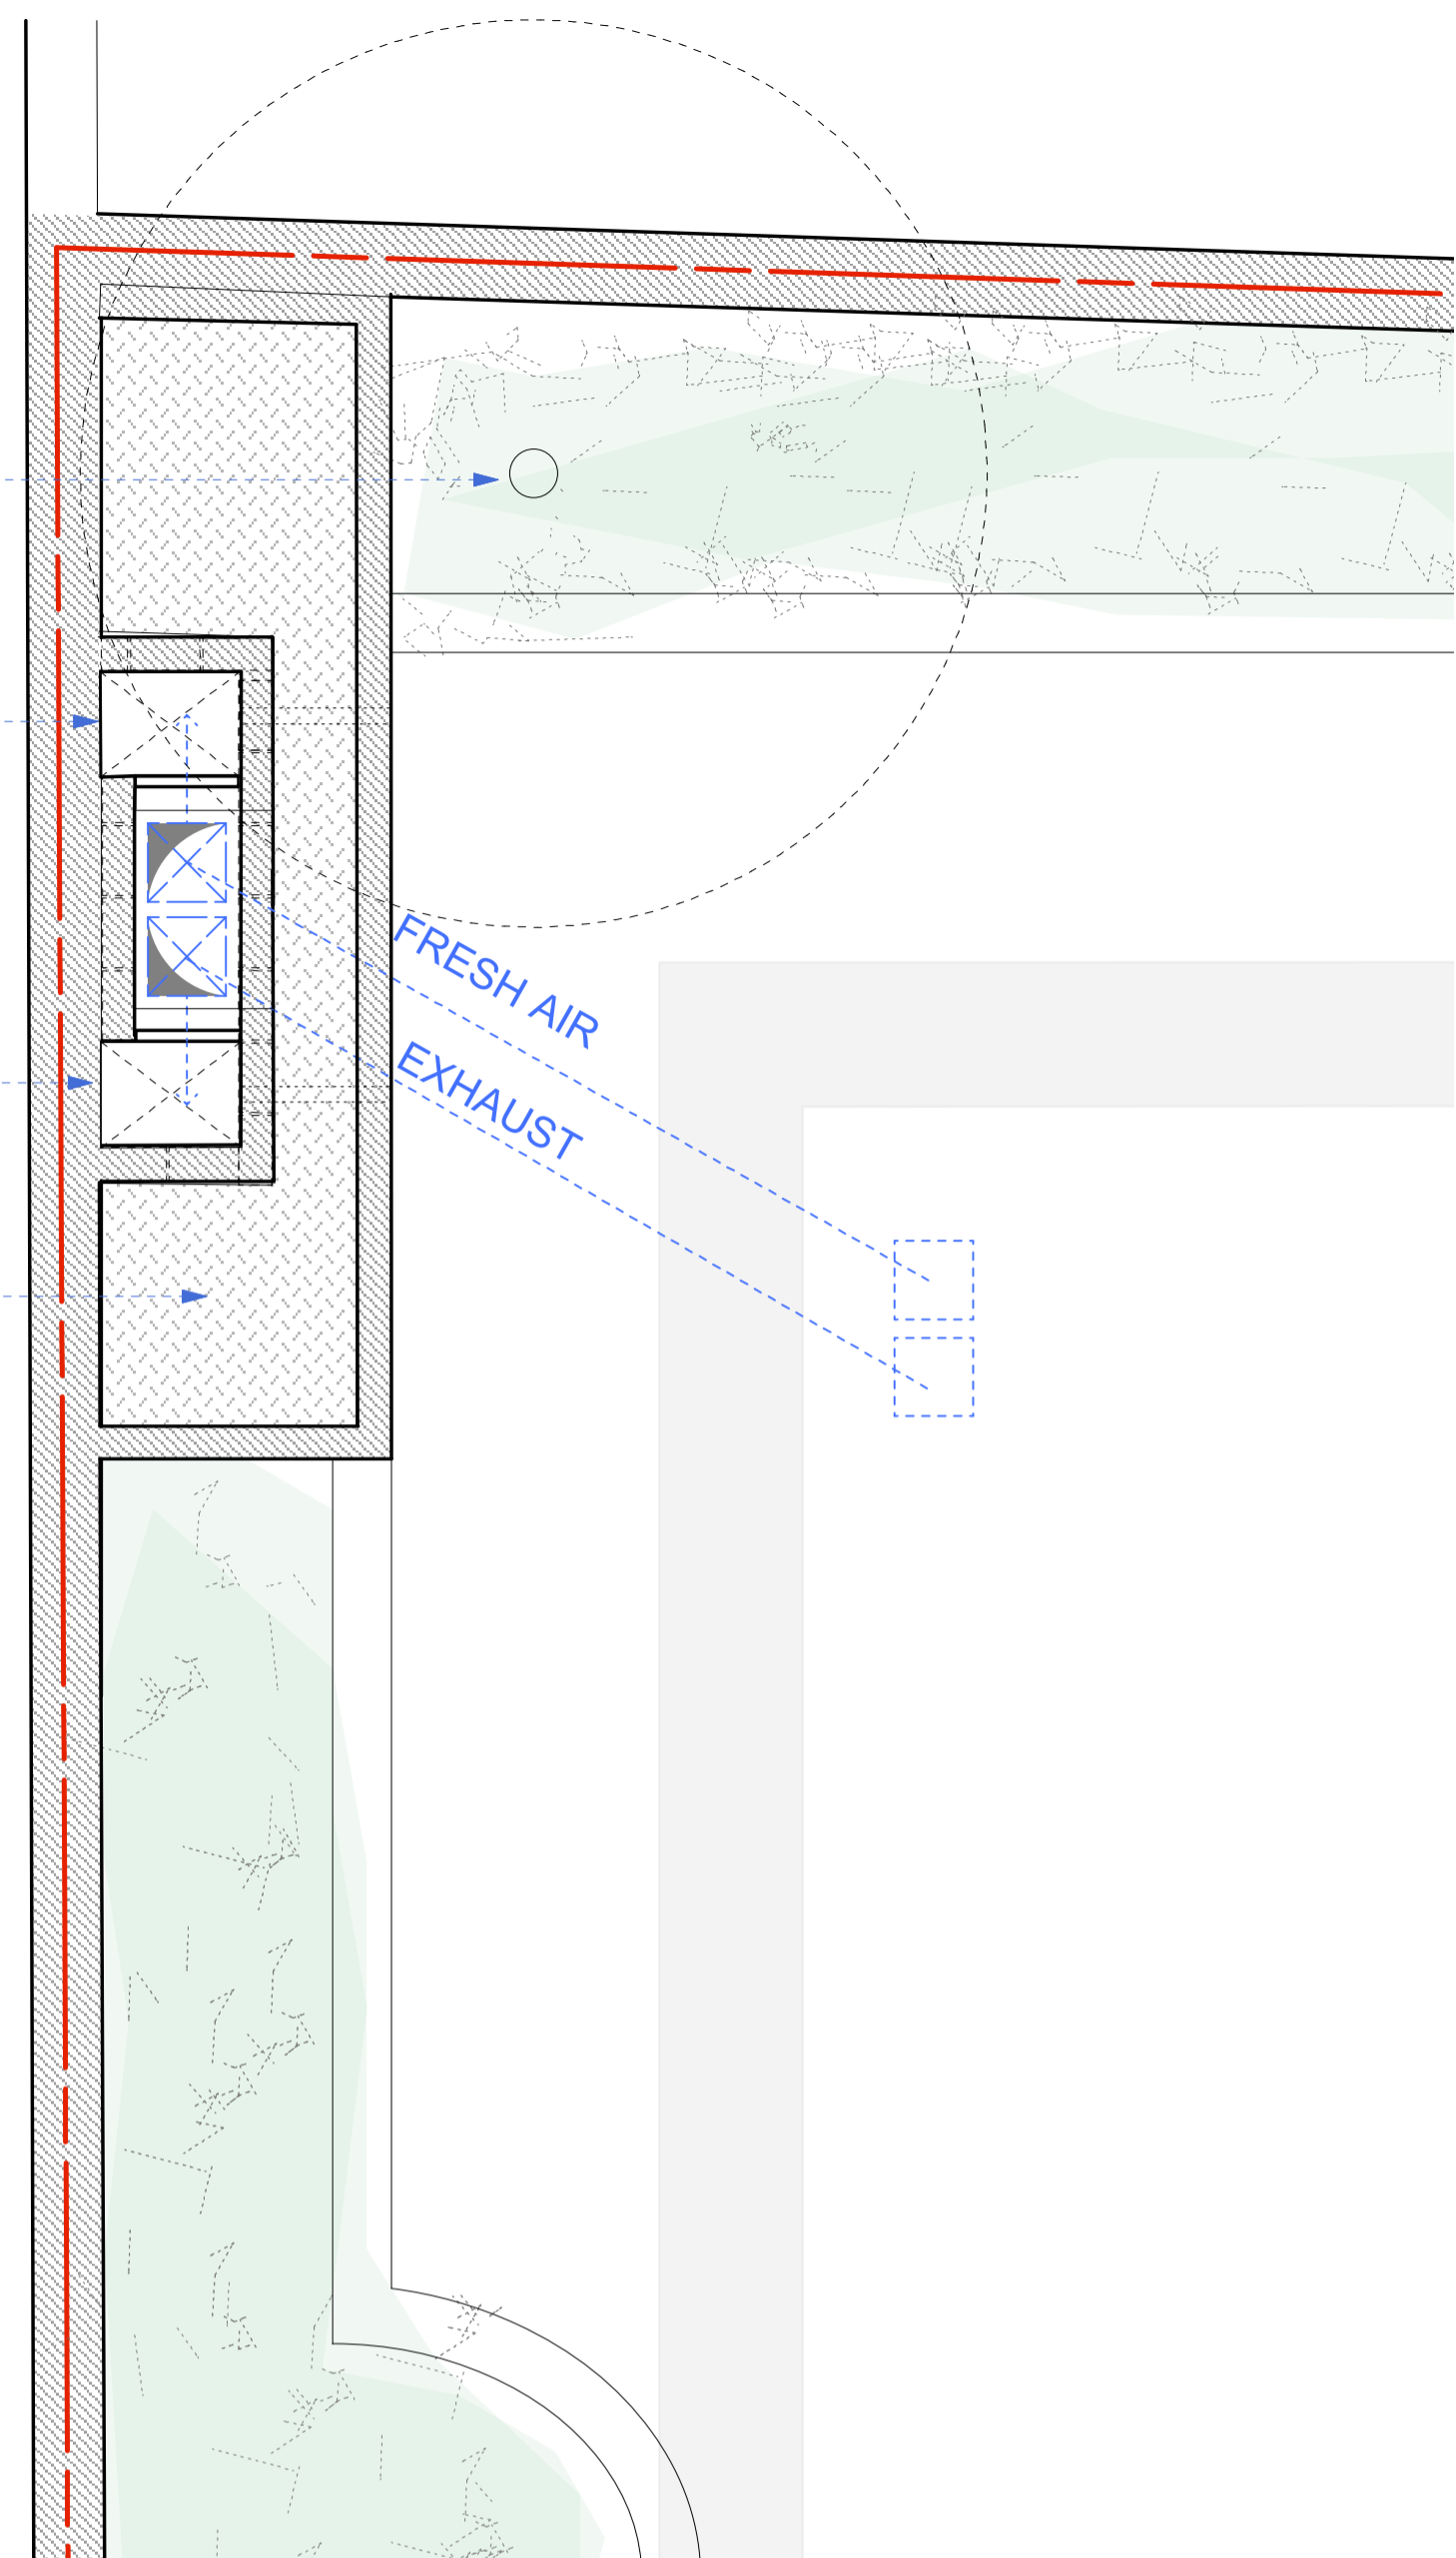

General Notes  
 All dimensions to be verified on site  
 To be read in conjunction with all relevant documents  
 In the event of discrepancy notify the Architect immediately  
 This document is copyright of Hugh Cullum Architects Ltd

Issue Status	SK Information	F Feasibility	D Design
P Permissions	S Scheme	T Tender	
C Construction	E Existing Condition		

(L) Issued for Planning (05.05.16/OA)  
 Revision: Information (date/drawn by)

HUGH CULLUM ARCHITECTS LTD  
 Bloomsbury Design  
 61b Judd Street  
 London, WC1H 9QT  
 t 020 7383 7647  
 f 020 7387 7645  
 mail@hughcullum.com

13 Prince Albert Road  
 Planning  
 Details  
 Air Con Exhaust & Supply  
 1:25@A1 May 2016  
 PA013-P531(L)