


Town Hall Extension  
Argyle Street, London

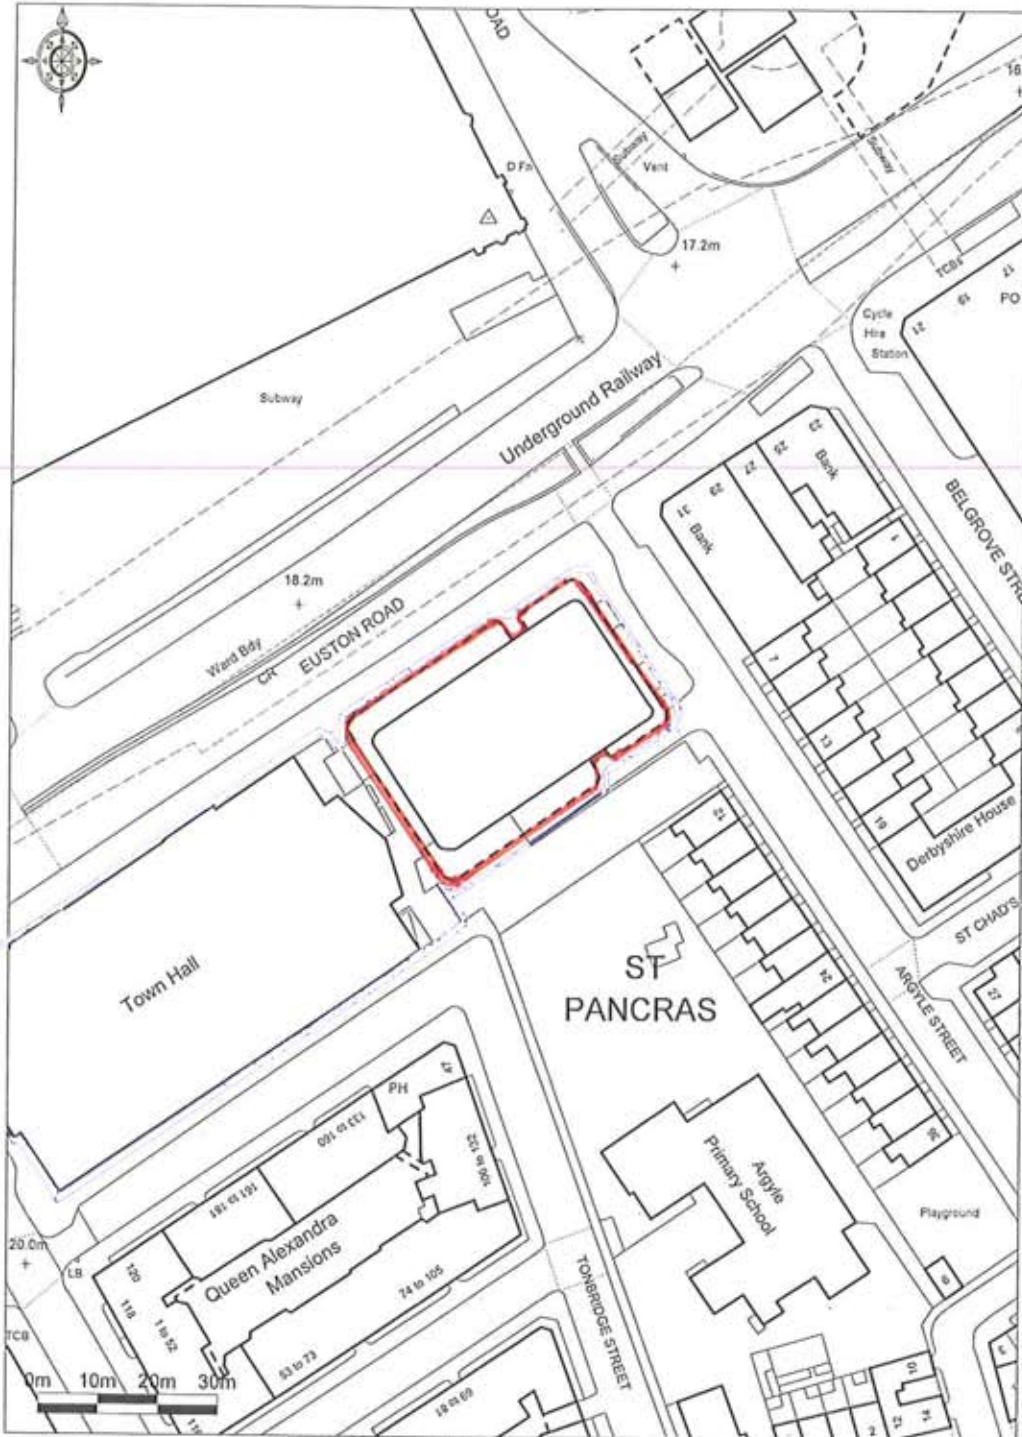

Ordnance Survey © Crown Copyright 2011. All rights reserved.  
License number 100020449. Plotting Scale - 1:1250

**Promap**

Location Plan  
Scale 1:1250  
Drawing No: THX-Advert-001