


**Legend**

1. Existing side return wall
2. Existing fence
3. Profiled concrete surround
4. Aluminium sliding doors
5. Render
6. Single-ply membrane roof
7. Existing brickwork

**Notes**

Do not scale from this drawing. Any discrepancies are to be reported to the architect immediately. All dimensions will be taken on site prior to ordering and construction.

Copyright remains with the architect. This drawing is to be read in conjunction with the notes specification and all other relevant information. No disclosure or copies may be made without prior written permission.

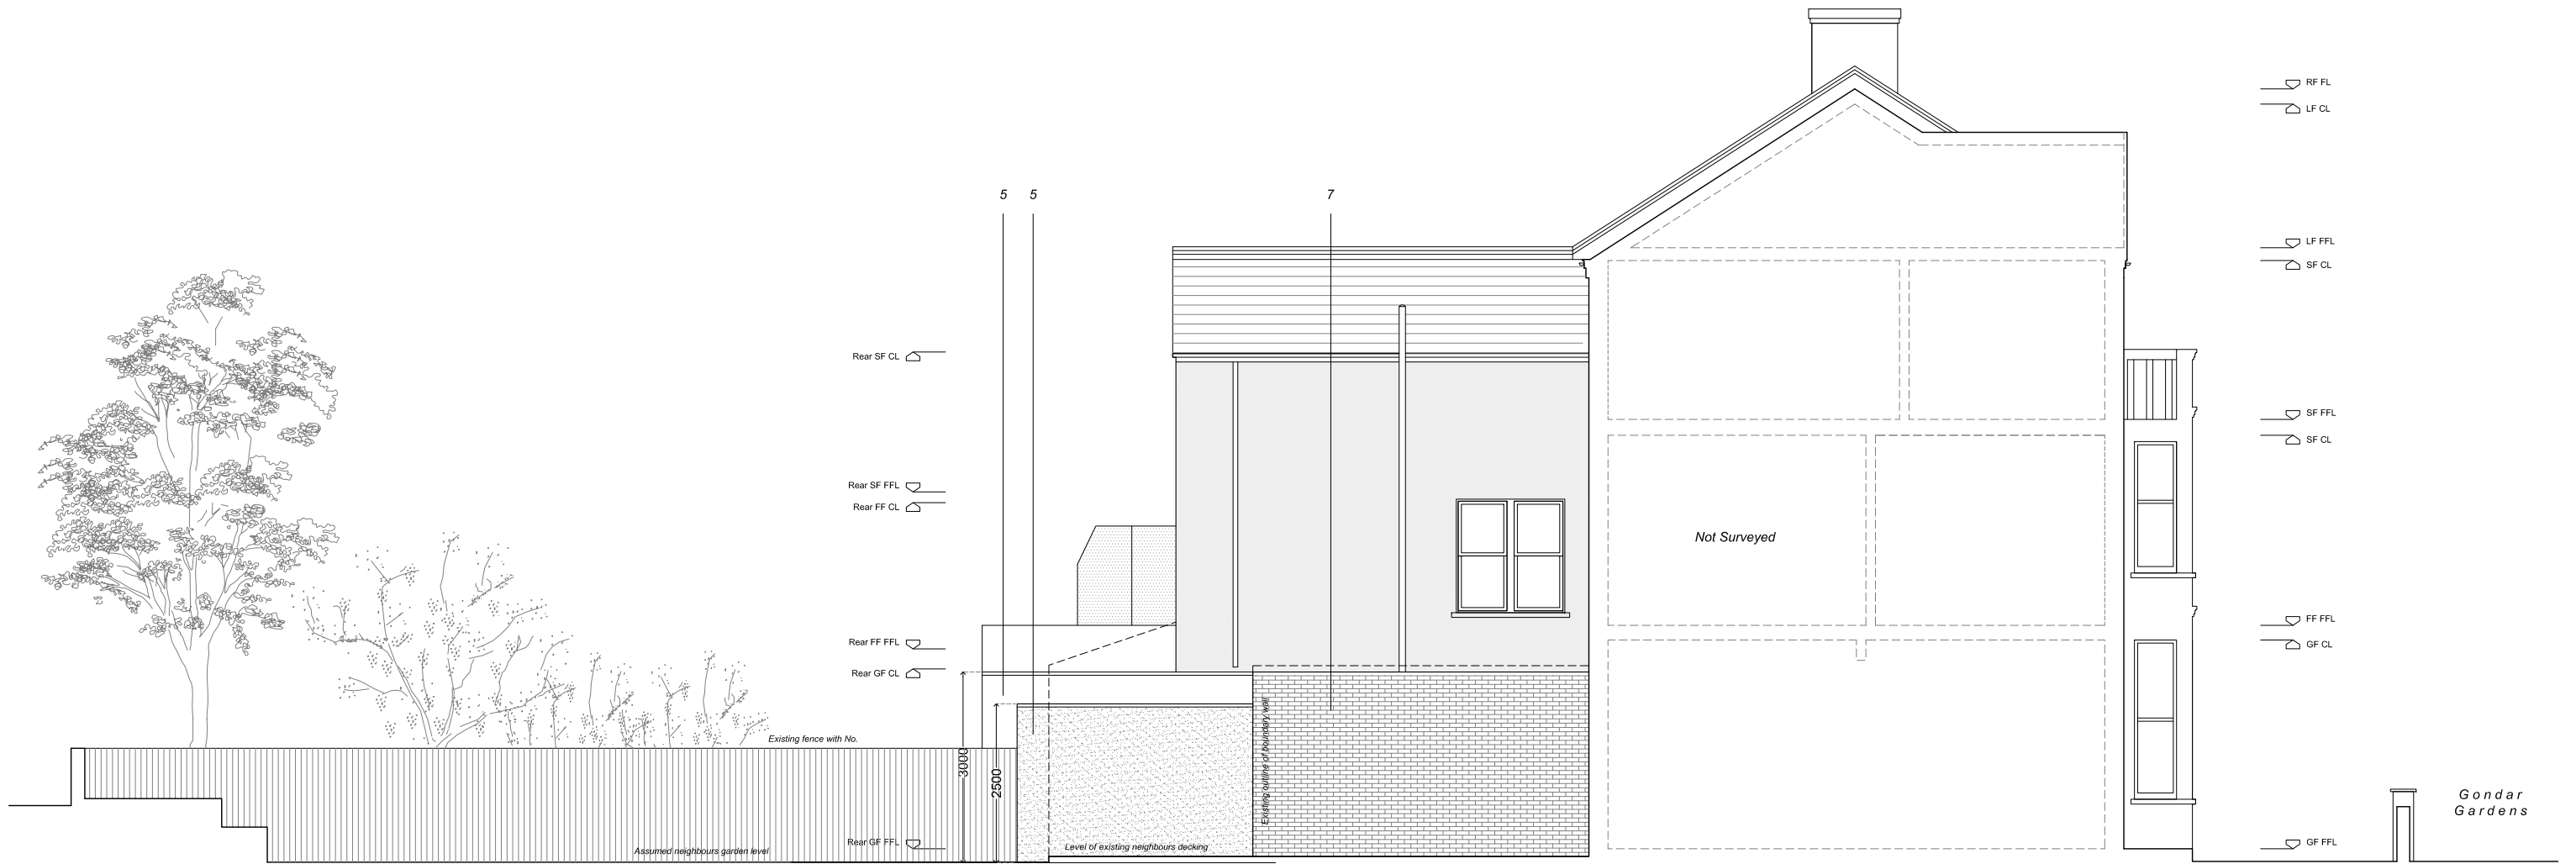

**Proposed Side Elevation** (extension as seen from No.56)



RF FL  
LF CL

LF FFL  
SF CL

SF FFL  
SF CL

FF FFL  
GF CL

GF FFL

Gondar  
Gardens

**DE  
DRAFT**

**Architecture | Interiors**

Studio 5. The Hothouse.  
274 Richmond Road.  
London E8 3QW  
0207 254 7214  
dedraft.co.uk  
@dedraftlondon

**Planning Issue**

Project 177  
**54 Gondar Gardens, NW6**  
Scott Doran & Ellen Temperton

Drawing No. A101  
**Proposed Elevations 2**  
Scale 1.100 at A3 + 1.50 at A1

**Drawn 25.10.17**  
Stephanie Choi

**Revisions**  
A 13.11.17 Planning Submission  
B 14.02.18 Boundary wall stepped