

Drawing Number:

**72CB/08**


**IMPORTANT NOTES**

**ALL DIMENSIONS MUST BE CHECKED ON SITE AND NOT SCALED FROM THIS DRAWING.**

**STRICTLY FOR PLANNING PURPOSES ONLY. NOT VALID FOR ARCHITECTURAL, ENGINEERING, SURVEYING OR ANY OTHER PURPOSES.**

**ALL DETAILS SUBJECT TO CHANGES SUBJECT TO ENGINEERING & LOCAL AUTHORITY REQUIREMENTS.**

**APPLICANTS MUST CONSULT PLANNING AND BUILDING AUTHORITY REGARDING ANY CHANGES**

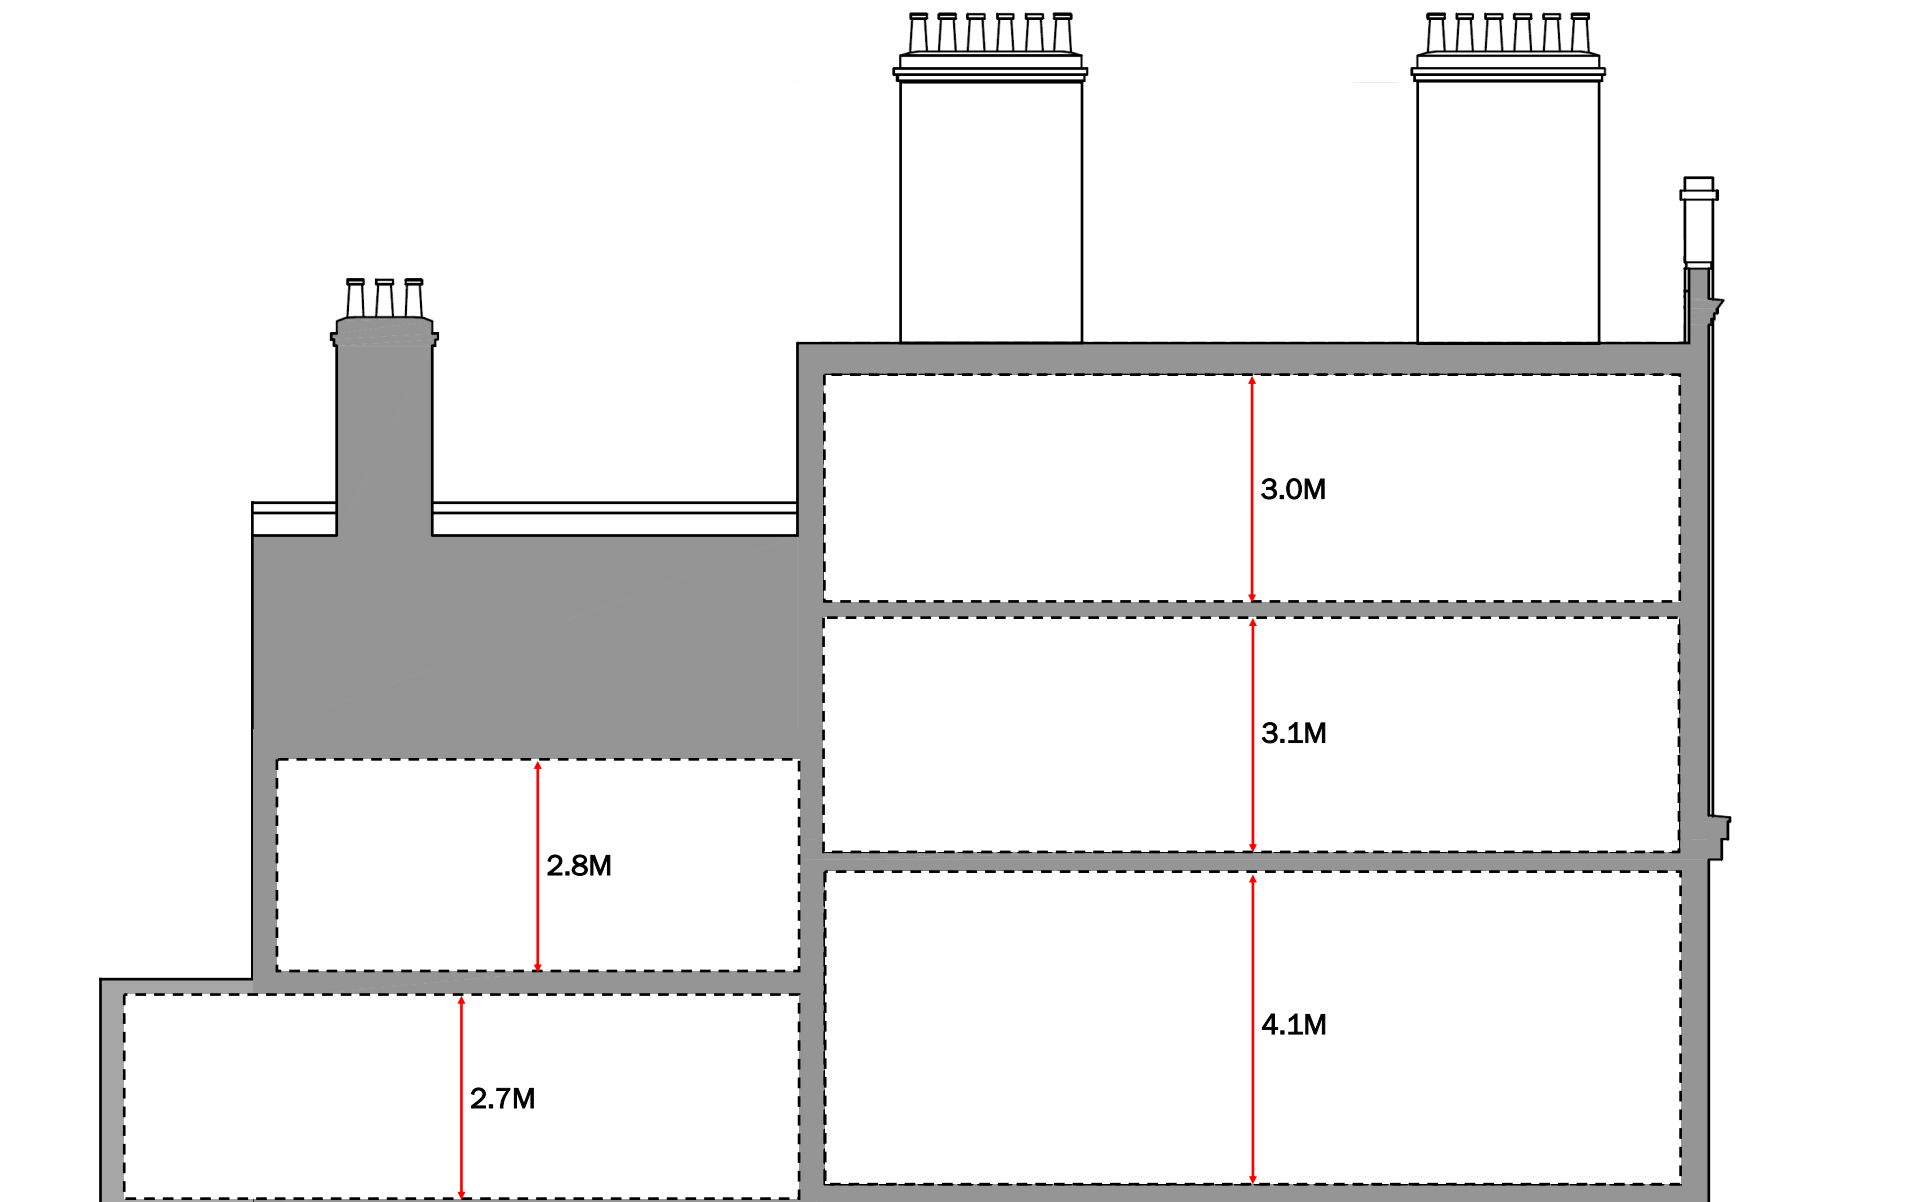

PROPOSED CROSS SECTION

**SITE ADDRESS**

72 CRICKLEWOOD BWAY  
CRICKLEWOOD  
LONDON  
NW2 3EP

**PROPOSAL**

ERECTION OF A SIDE/REAR  
EXTENSION AND  
CONVERSION INTO 3 SELF  
CONTAINED FLATS

1:100 - A3 PAPER