AREA FOR THE SALE OF ALCOHOL AND PROVISION OF LATE NIGHT REFRESHMENTS

CCTV CAMERA LOCATIONS (RECORDED AND LIVE FEED)

→ MEANS OF ESCAPE IN DIRECTION OF ARROW (MOE)

FIRE PROTECTION

INSTALLATION OF AN AUTOMATIC FIRE DETECTION SYSTEM TO BE FITTED THROUGHOUT IN ACCORDANCE WITH BS5839 PART 1 2002

- EL MAINTAINED EMERGENCY LIGHTING
- SI ILLUMINATED EXIT SIGN
- FE EMERGENCY EXIT SIGN INDICATING DIRECTION OF MEANS OF ESCAPE
- SD CEILING MOUNTED SMOKE DETECTOR
- HD CEILING MOUNTED HEAT DETECTOR
- FS FIRE ALARM SOUNDER
- FAP FIRE ALARM PANEL
- CP MANUAL FIRE ALARM CALL POINT LOCATION
- B WALL MOUNTED FIRE BLANKET IN CONTAINER
- CO CARBON DIOXIDE FIRE EXTINGUISHER
- WC WET CHEMICAL FIRE EXTINGUISHER
- F FOAM FIRE EXTINGUISHER
- ALL DOORS ARE HALF HOUR FIRE DOOR INCLUDING INTUMESCENT SMOKE SEAL STRIPS AND POSITIVE OVERHEAD
- DOOR CLOSURES, FIRE STOPS AND SIGN
- ONE HOUR FIRE DOOR INCLUDING INTUMESCENT SMOKE SEAL STRIPS AND POSITIVE OVERHEAD DOOR CLOSURES, FIRE STOPS AND SIGN

VISION PANEL IN DOOR COMPRISING FR GLASS AND HW BEADS IN INTRUMESCENT PASTE. MINIMUM SIZE OF VISION PANEL 250MM DIA.

DISABLED ALARM RESET SWITCH

DISABLED ALARM PULL CORD

DISABLE ALARM AND SOUNDER STROBE

LIFE SYSTEMS CONTRACTOR TO ENSURE STRICT COMPLIANCE TO LOCAL AND NATIONAL CRITERIA AT DESIGN STAGE. THE KEYS AND SYMBOLS ON THIS LAYOUT SHOULD BE NOTED AND MODIFIED IF REQUIRED.

SURFACE INFORMATION

GROUND FLOOR		
FOH	160.18	m2
BOH STORAGE	5.26	m2

SURFACE INFORMATION

OUT ACE IN CHILATION					
BASEMENT					
FOH	AREA	103.71	m2		
вон	AREA	42.47	m2		
KITCHEN	AREA	79.01	m2		

SURFACE INFORMATION

	ZONE (without service area)		AREA	SEATING COVERS		
			m²	BAR	TABLE	TOTAL
	GROUND FLOOR		165.44	21	65	86
	BASEMENT	MAIN DINNING	48.31	Х	22	22
D. TOZ.III.Z.TT	PRIVATE DINING	29.49	Х	17	17	
		TOTAL	243.24			125

in the red line. The position of loose furniture and pment is shown for diagrammatic purposes only. Firefighting pment is indicated but may be moved subject to the fire risk ssment carried out under the Regulatory Reform (Fire Safety)

FS dining area 02(43) SD EL WAITER STATION SD EL 00 FS

NOTES: DO NOT SCALE FROM DRAWING

CLIENT: IBERICA RESTAURANTS

PROJECT:
IBERICA COVENT GARDEN
LONDON

DRAWING TITLE:

GROUND FLOOR LICENSING PLAN

DRAWING NUMBER:

1473-021

Scale: 1:100@ A3 Date: 10/01/2018



TOWER BRIDGE BUSINESS CENTRE 46-48 EAST SMITHFIELD, LONDON E1W 1AW

T +44 (0)20 7199 6333 www.ammoniteprojects.com AREA FOR THE SALE OF ALCOHOL AND PROVISION OF LATE NIGHT REFRESHMENTS



→ MEANS OF ESCAPE IN DIRECTION OF ARROW (MOE)

FIRE PROTECTION

INSTALLATION OF AN AUTOMATIC FIRE DETECTION SYSTEM TO BE FITTED THROUGHOUT IN ACCORDANCE WITH BS5839 PART 1 2002

- EL MAINTAINED EMERGENCY LIGHTING
- SI ILLUMINATED EXIT SIGN
- FE EMERGENCY EXIT SIGN INDICATING DIRECTION OF MEANS OF ESCAPE
- SD CEILING MOUNTED SMOKE DETECTOR
- HD CEILING MOUNTED HEAT DETECTOR
- FS FIRE ALARM SOUNDER
- FAP FIRE ALARM PANEL
- CP MANUAL FIRE ALARM CALL POINT LOCATION
- B WALL MOUNTED FIRE BLANKET IN CONTAINER
- CO CARBON DIOXIDE FIRE EXTINGUISHER
- WC WET CHEMICAL FIRE EXTINGUISHER
- F FOAM FIRE EXTINGUISHER
- ALL DOORS ARE HALF HOUR FIRE DOOR INCLUDING INTUMESCENT SMOKE SEAL STRIPS AND POSITIVE OVERHEAD
- DOOR CLOSURES, FIRE STOPS AND SIGN
- ONE HOUR FIRE DOOR INCLUDING INTUMESCENT SMOKE SEAL STRIPS AND POSITIVE OVERHEAD DOOR CLOSURES, FIRE STOPS AND SIGN

VISION PANEL IN DOOR COMPRISING FR GLASS AND HW BEADS IN INTRUMESCENT PASTE. MINIMUM SIZE OF VISION PANEL 250MM DIA.

DISABLED ALARM RESET SWITCH

DISABLED ALARM PULL CORD

DISABLE ALARM AND SOUNDER STROBE

LIFE SYSTEMS CONTRACTOR TO ENSURE STRICT COMPLIANCE TO LOCAL AND NATIONAL CRITERIA AT DESIGN STAGE. THE KEYS AND SYMBOLS ON THIS LAYOUT SHOULD BE NOTED AND MODIFIED IF REQUIRED.

SURFACE INFORMATION


GROUND FLOOR		
FOH	160.18	m2
BOH STORAGE	5.26	m2

SURFACE INFORMATION

SOIN ACE IN ON	IVIATION		
BASEMENT			
FOH	AREA	103.71	m2
вон	AREA	42.47	m2
KITCHEN	AREA	79.01	m2

SURFACE INFORMATION

ZONE (without service area)		AREA	SEATING COVERS		
		m²	BAR	TABLE	TOTAL
GROUND FLO	GROUND FLOOR		21	65	86
BASEMENT	MAIN DINNING	48.31	Х	22	22
	PRIVATE DINING	29.49	Х	17	17
	TOTAL	243.24			125

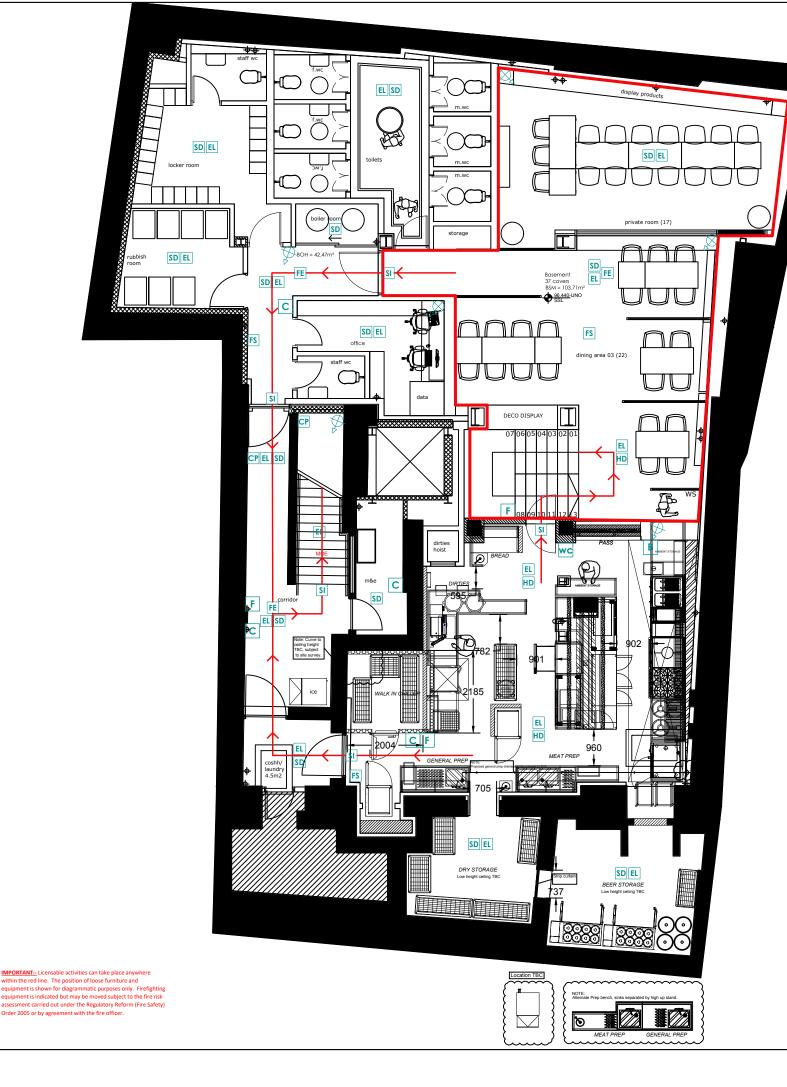

NOTES: DO NOT SCALE FROM DRAWING

CLIENT: IBERICA RESTAURANTS

PROJECT:
IBERICA COVENT GARDEN
LONDON

DRAWING TITLE:

BASEMENT LICENSING PLAN

DRAWING NUMBER:

1473-022

Scale: 1:100@ A3 Date: 10/01/2018



TOWER BRIDGE BUSINESS CENTRE 46-48 EAST SMITHFIELD, LONDON E1W 1AW

T +44 (0)20 7199 6333 www.ammoniteprojects.com