
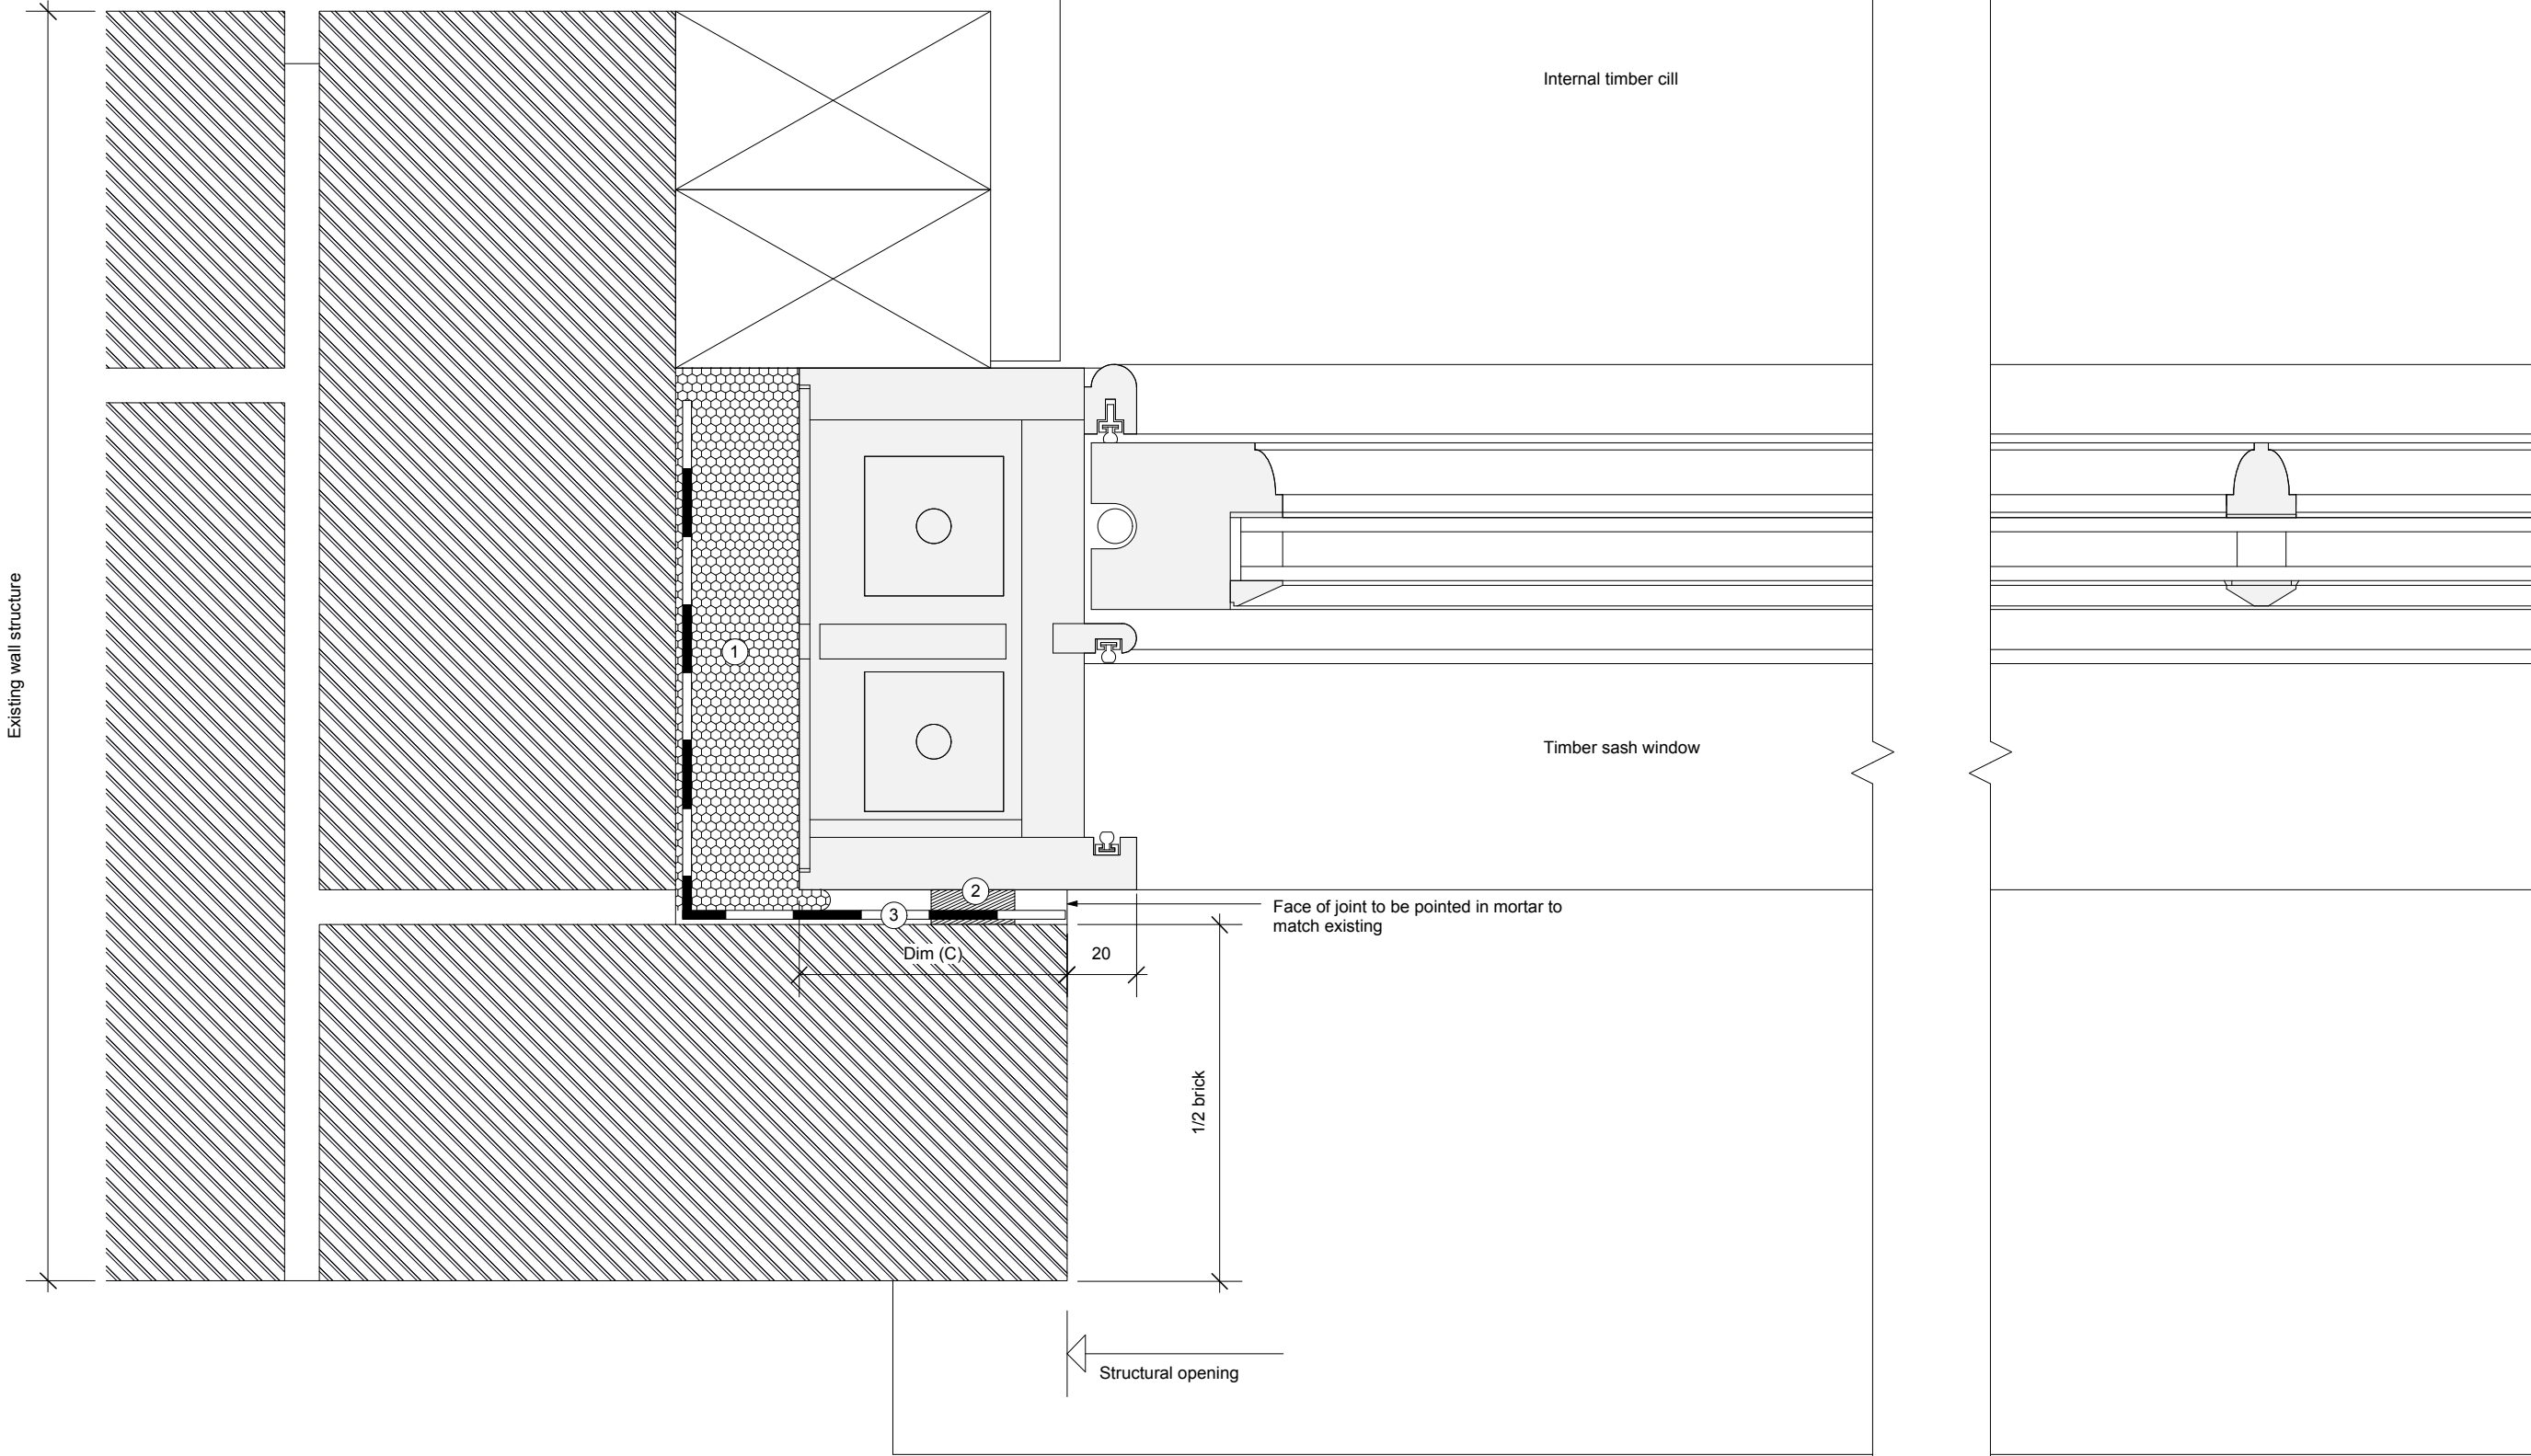


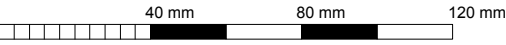

- KEY**
- BRICK
 - STONE
 - DPC
 - INSULATION MINERAL WOOL
 - INSULATION PU EXPANDING FOAM
 - MASTIC/ SILICONE/ SEALING COMPOUND


- ① PU foam insulation
 - ② Flexible sealant
 - ③ DPC
- Cut out existing brickwork to form the recess required to conceal the inner box to to the sash window
- Window frame to be installed in accordance with supplier's instructions. Method of mechanical fixing the frame into the structural opening to be contractor's choice
- Make good existing internal render around window opening

Typical Window Jamb Detail

Head detail 16.12.251
Cill detail 16.12.252

Rev. A_27.09.17_Intermediate glazing bars added

EDRM + DSDHA www.edrm.co.uk www.dsdha.co.uk	Title	Typical Window Jamb Replacement Sash		Drawing no. 16.12.250_PL		Rev A
	Project	Bickersteth House 31 Grove Place, NW3 1JS		Date 12.16	Scale 1.2 @ A3	

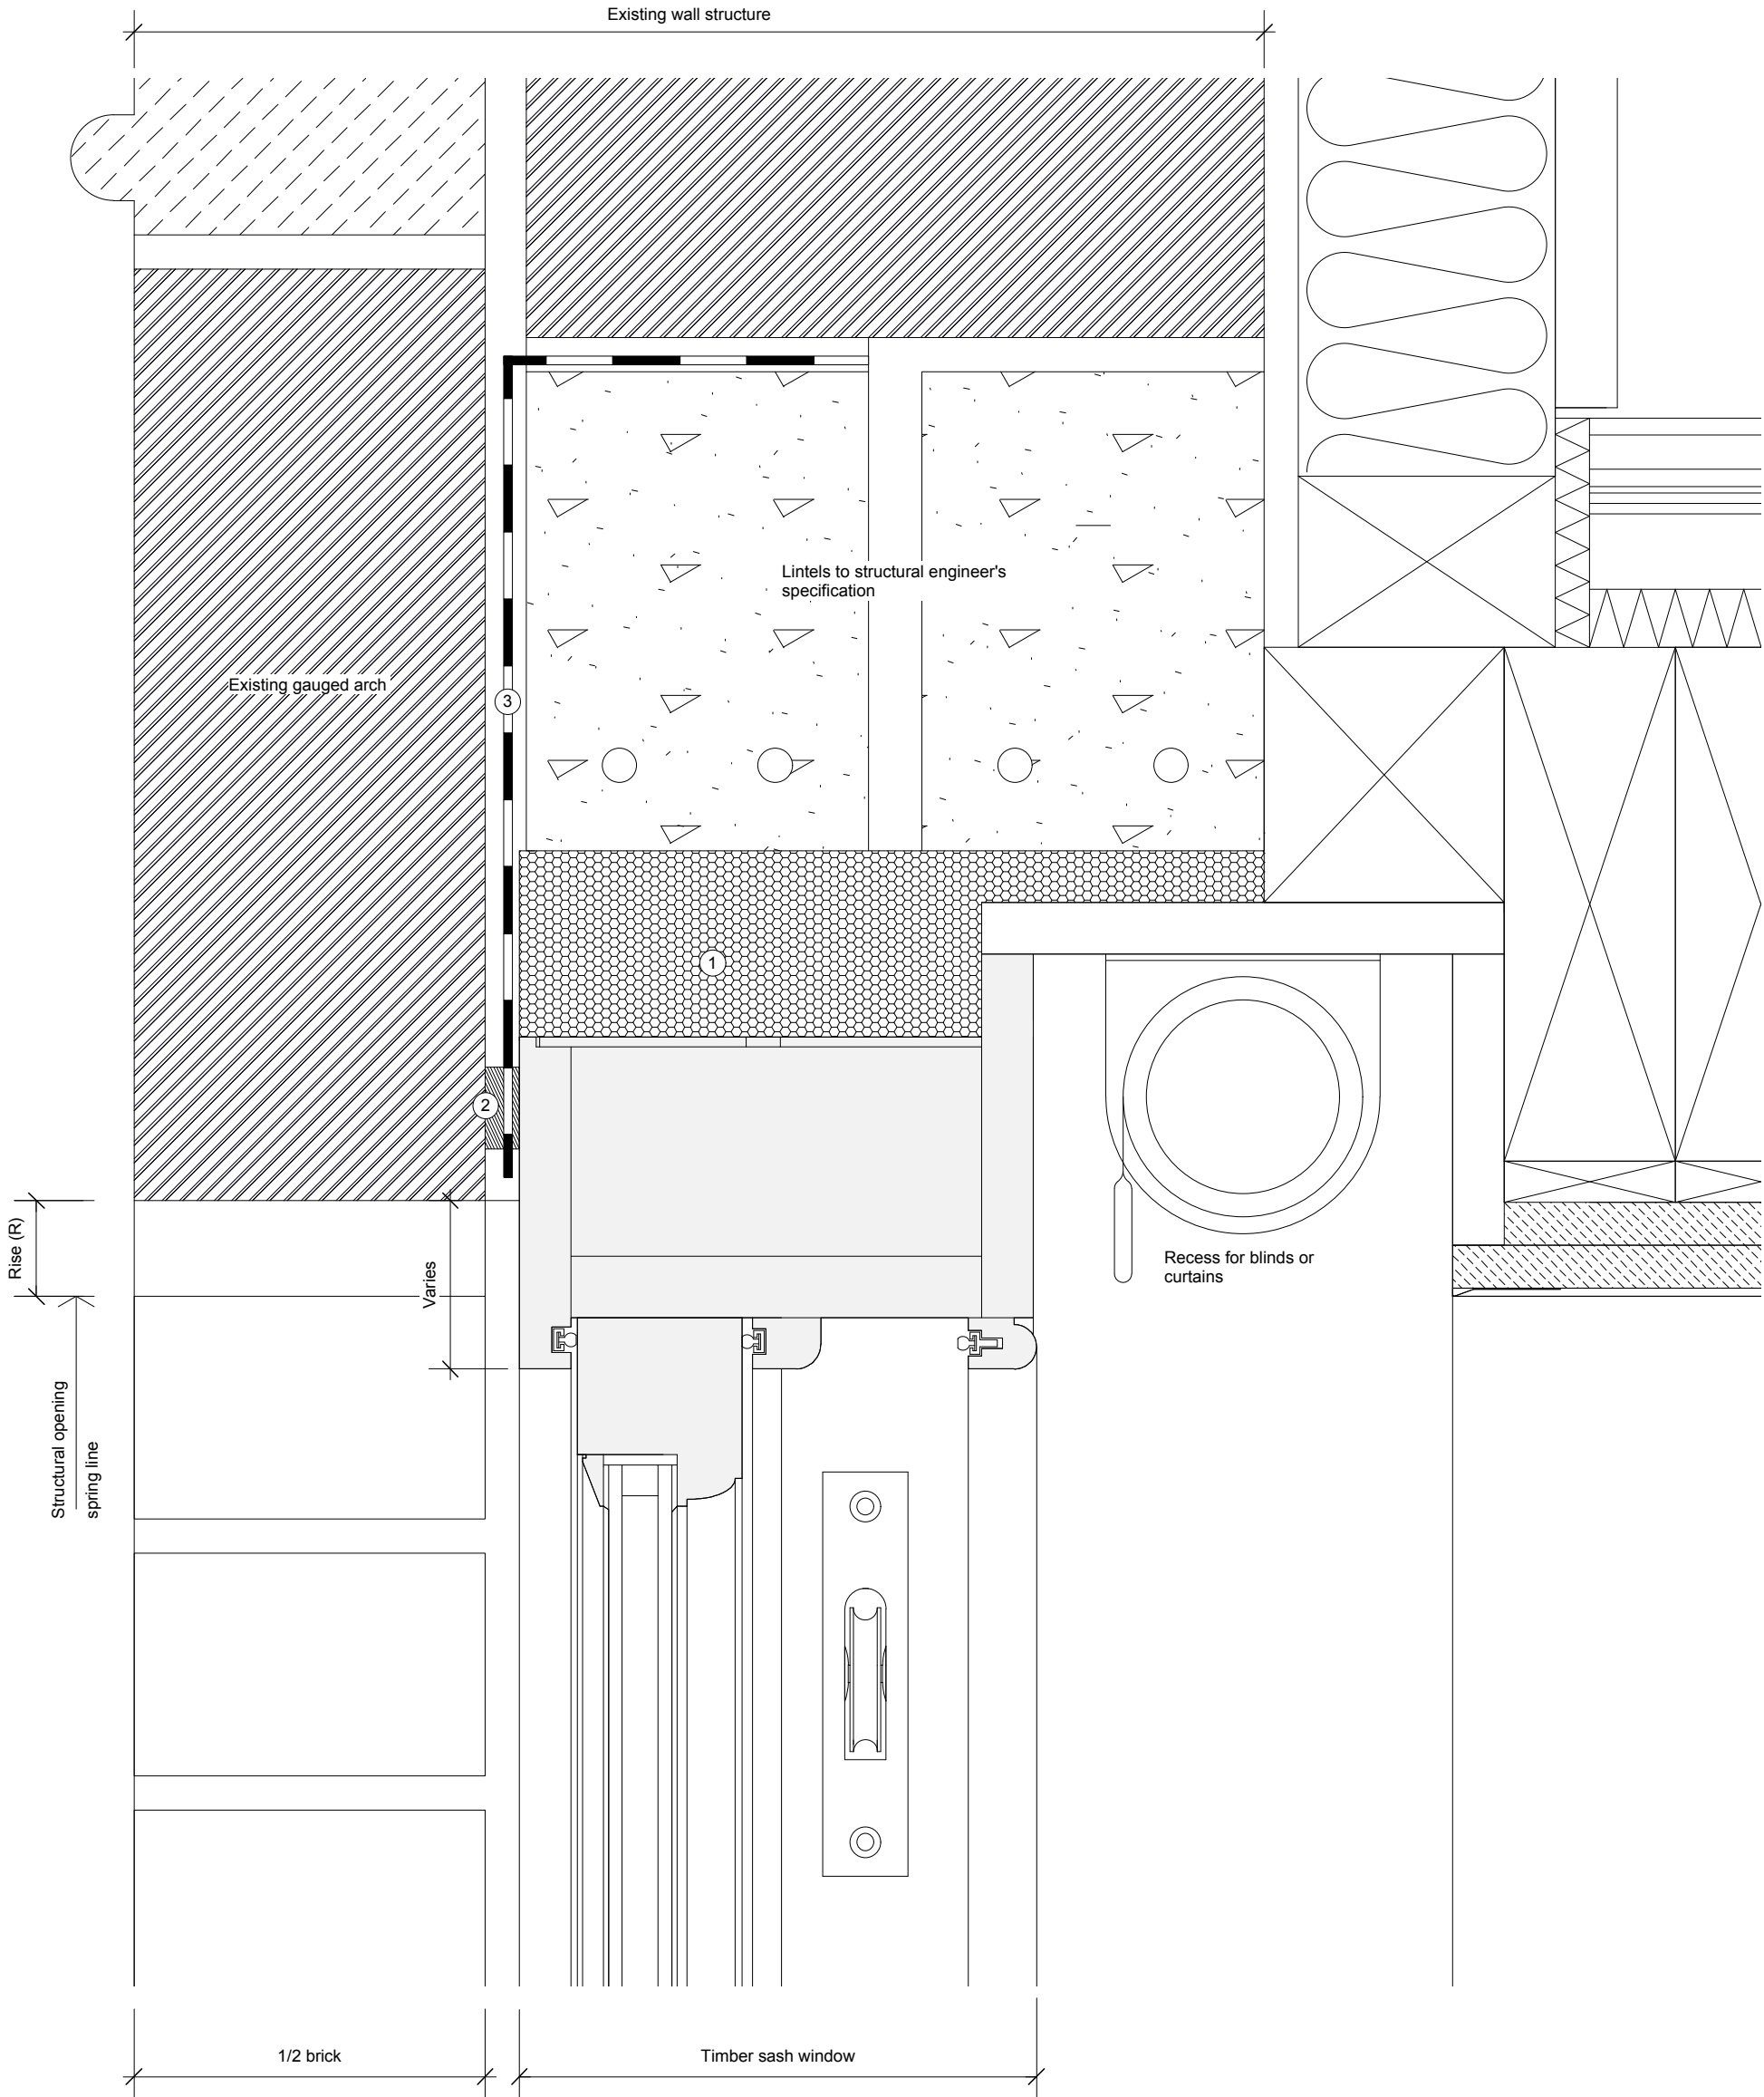


KEY	
	BRICK
	STONE
	DPC
	INSULATION MINERAL WOOL
	INSULATION PU EXPANDING FOAM
	MASTIC/ SILICONE/ SEALING COMPOUND

Typical Head Detail

Jamb detail 16.13.250
Cill detail 16.13.252

- ① PU foam insulation
- ② Flexible sealant
- ③ DPC

EDRM + DSDHA www.edrm.co.uk www.dsdha.co.uk	Title Typical Window Head Replacement Sash	Drawing no. 16.12.251_PL		Rev -
	Project Bickersteth House 31 Grove Place, NW3 1JS	Date 12.16	Scale 1.2 @ A3	

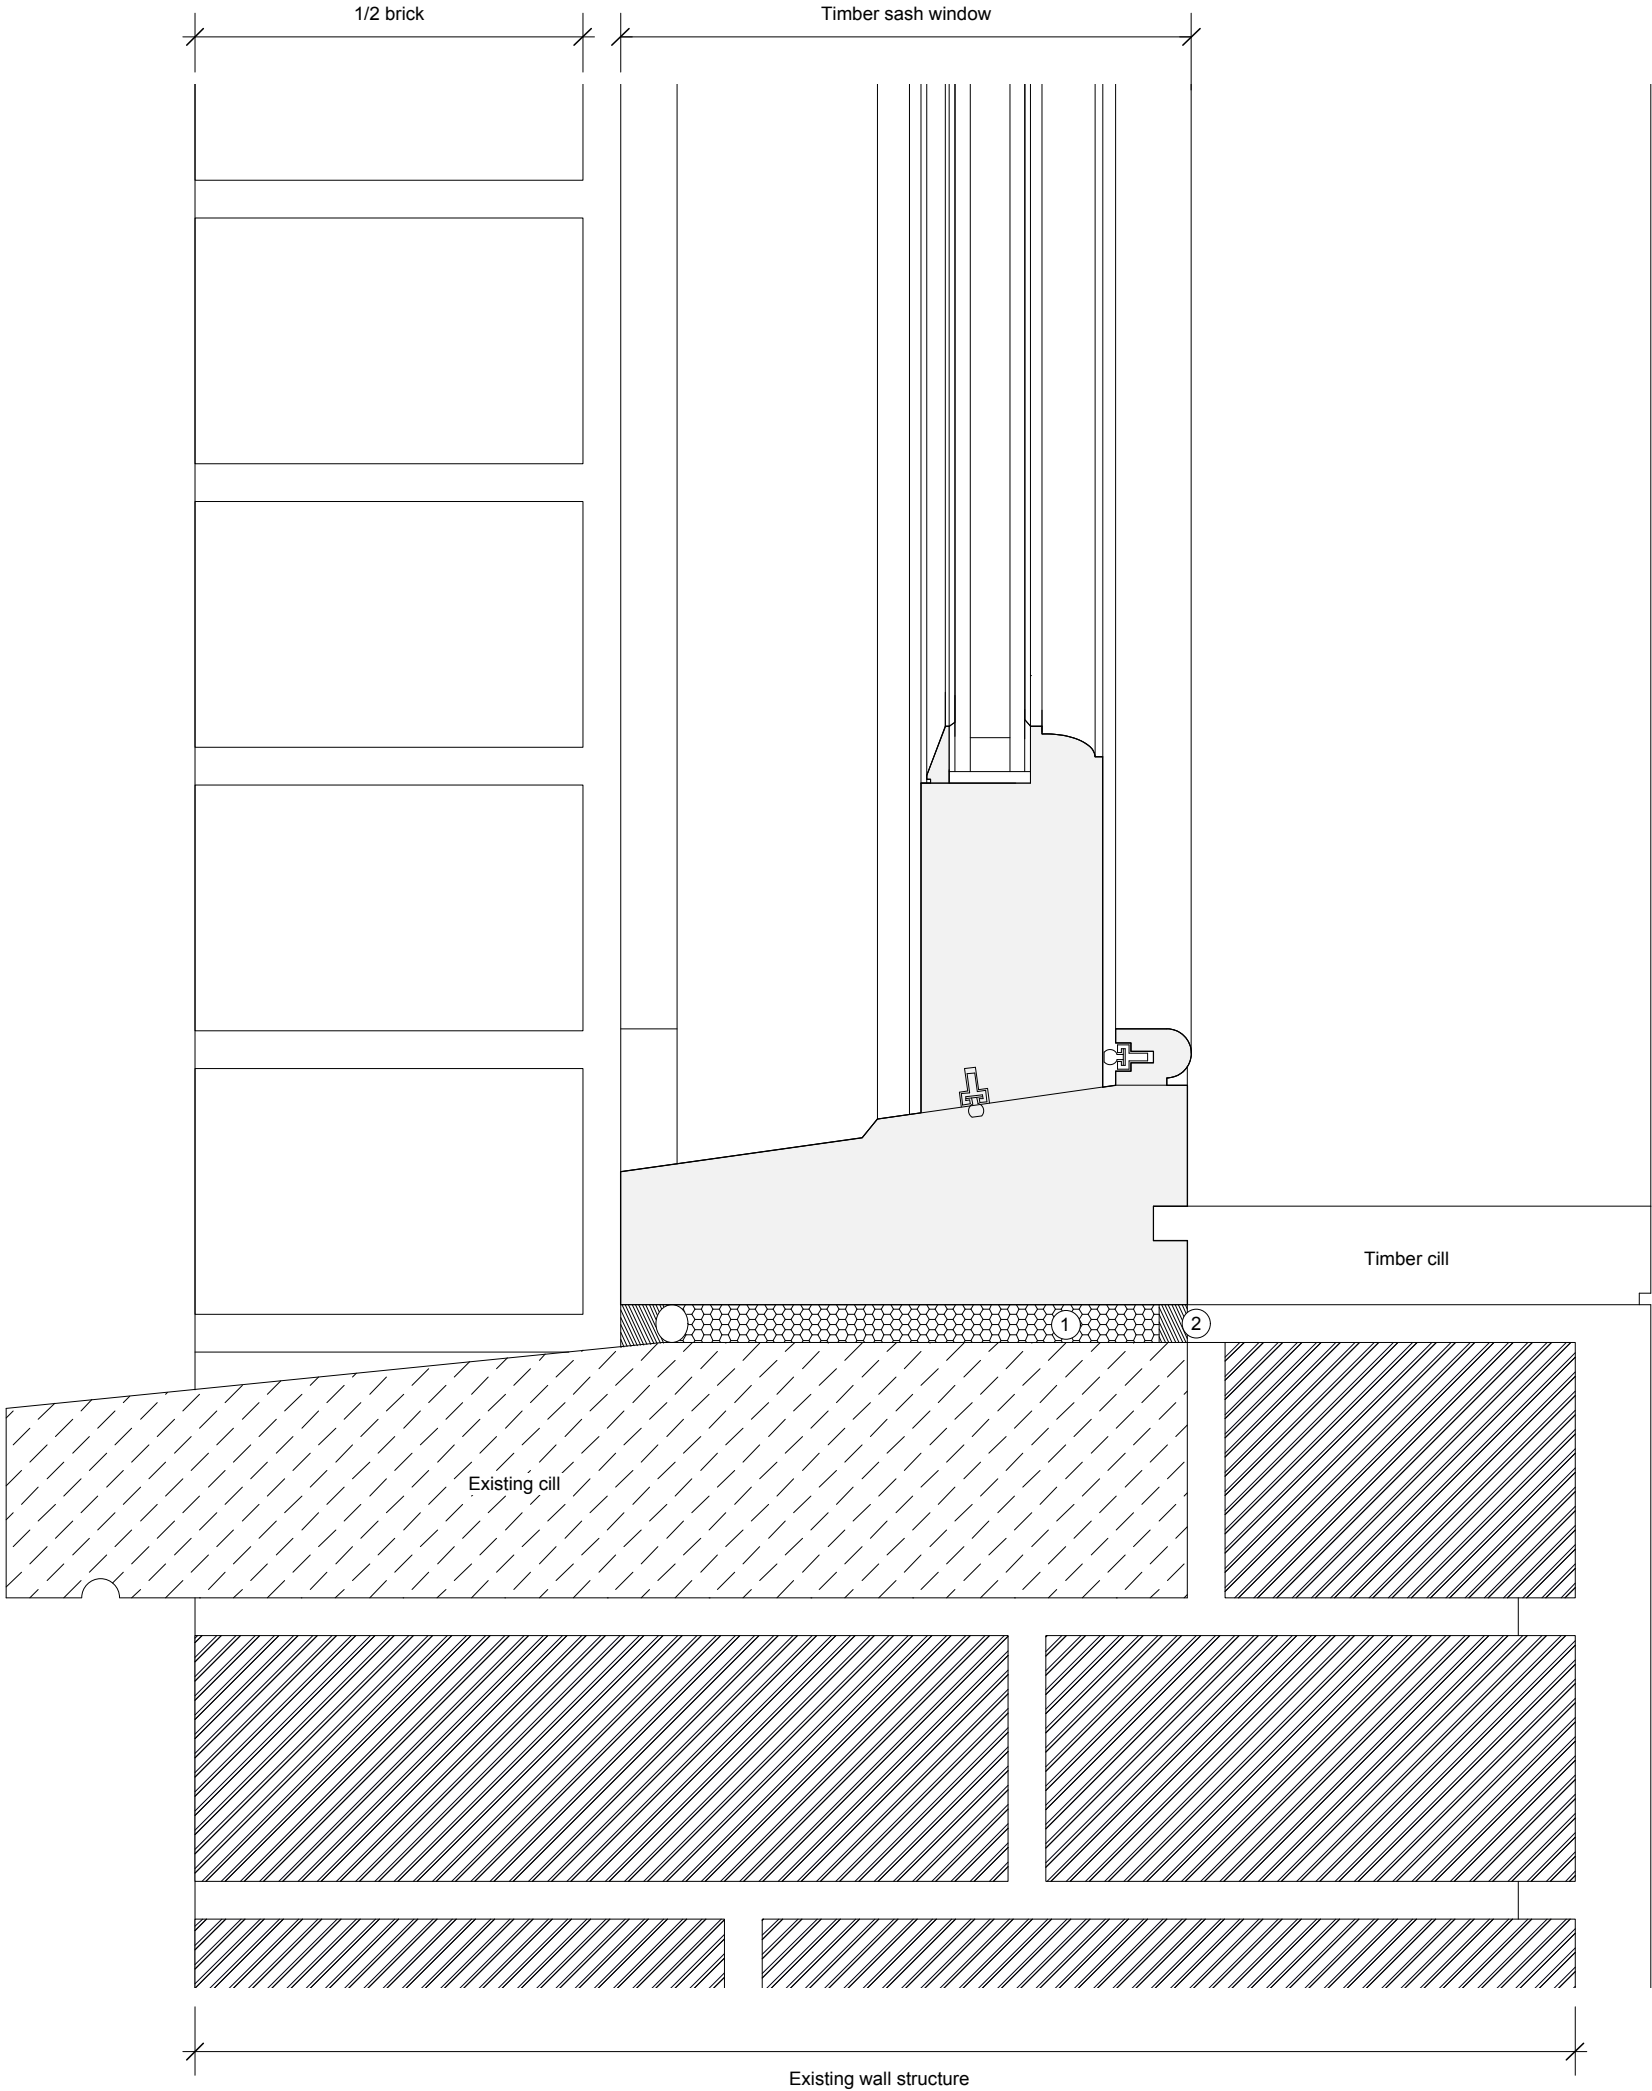


KEY	
	BRICK
	STONE
	DPC
	INSULATION MINERAL WOOL
	INSULATION PU EXPANDING FOAM
	MASTIC/ SILICONE/ SEALING COMPOUND

Typical Cill Detail

Jamb detail 16.13.250
Head detail 16.13.251

- ① pu foam insulation
- ② Flexible sealant

EDRM + DSDHA www.edrm.co.uk www.dsdha.co.uk	Title Typical Window Cill Detail Replacement Sash	Drawing no. 16.12.252_PL		Rev -
	Project Bickersteth House 31 Grove Place, NW3 1JS	Date 12.16	Scale 1.2 @ A3	

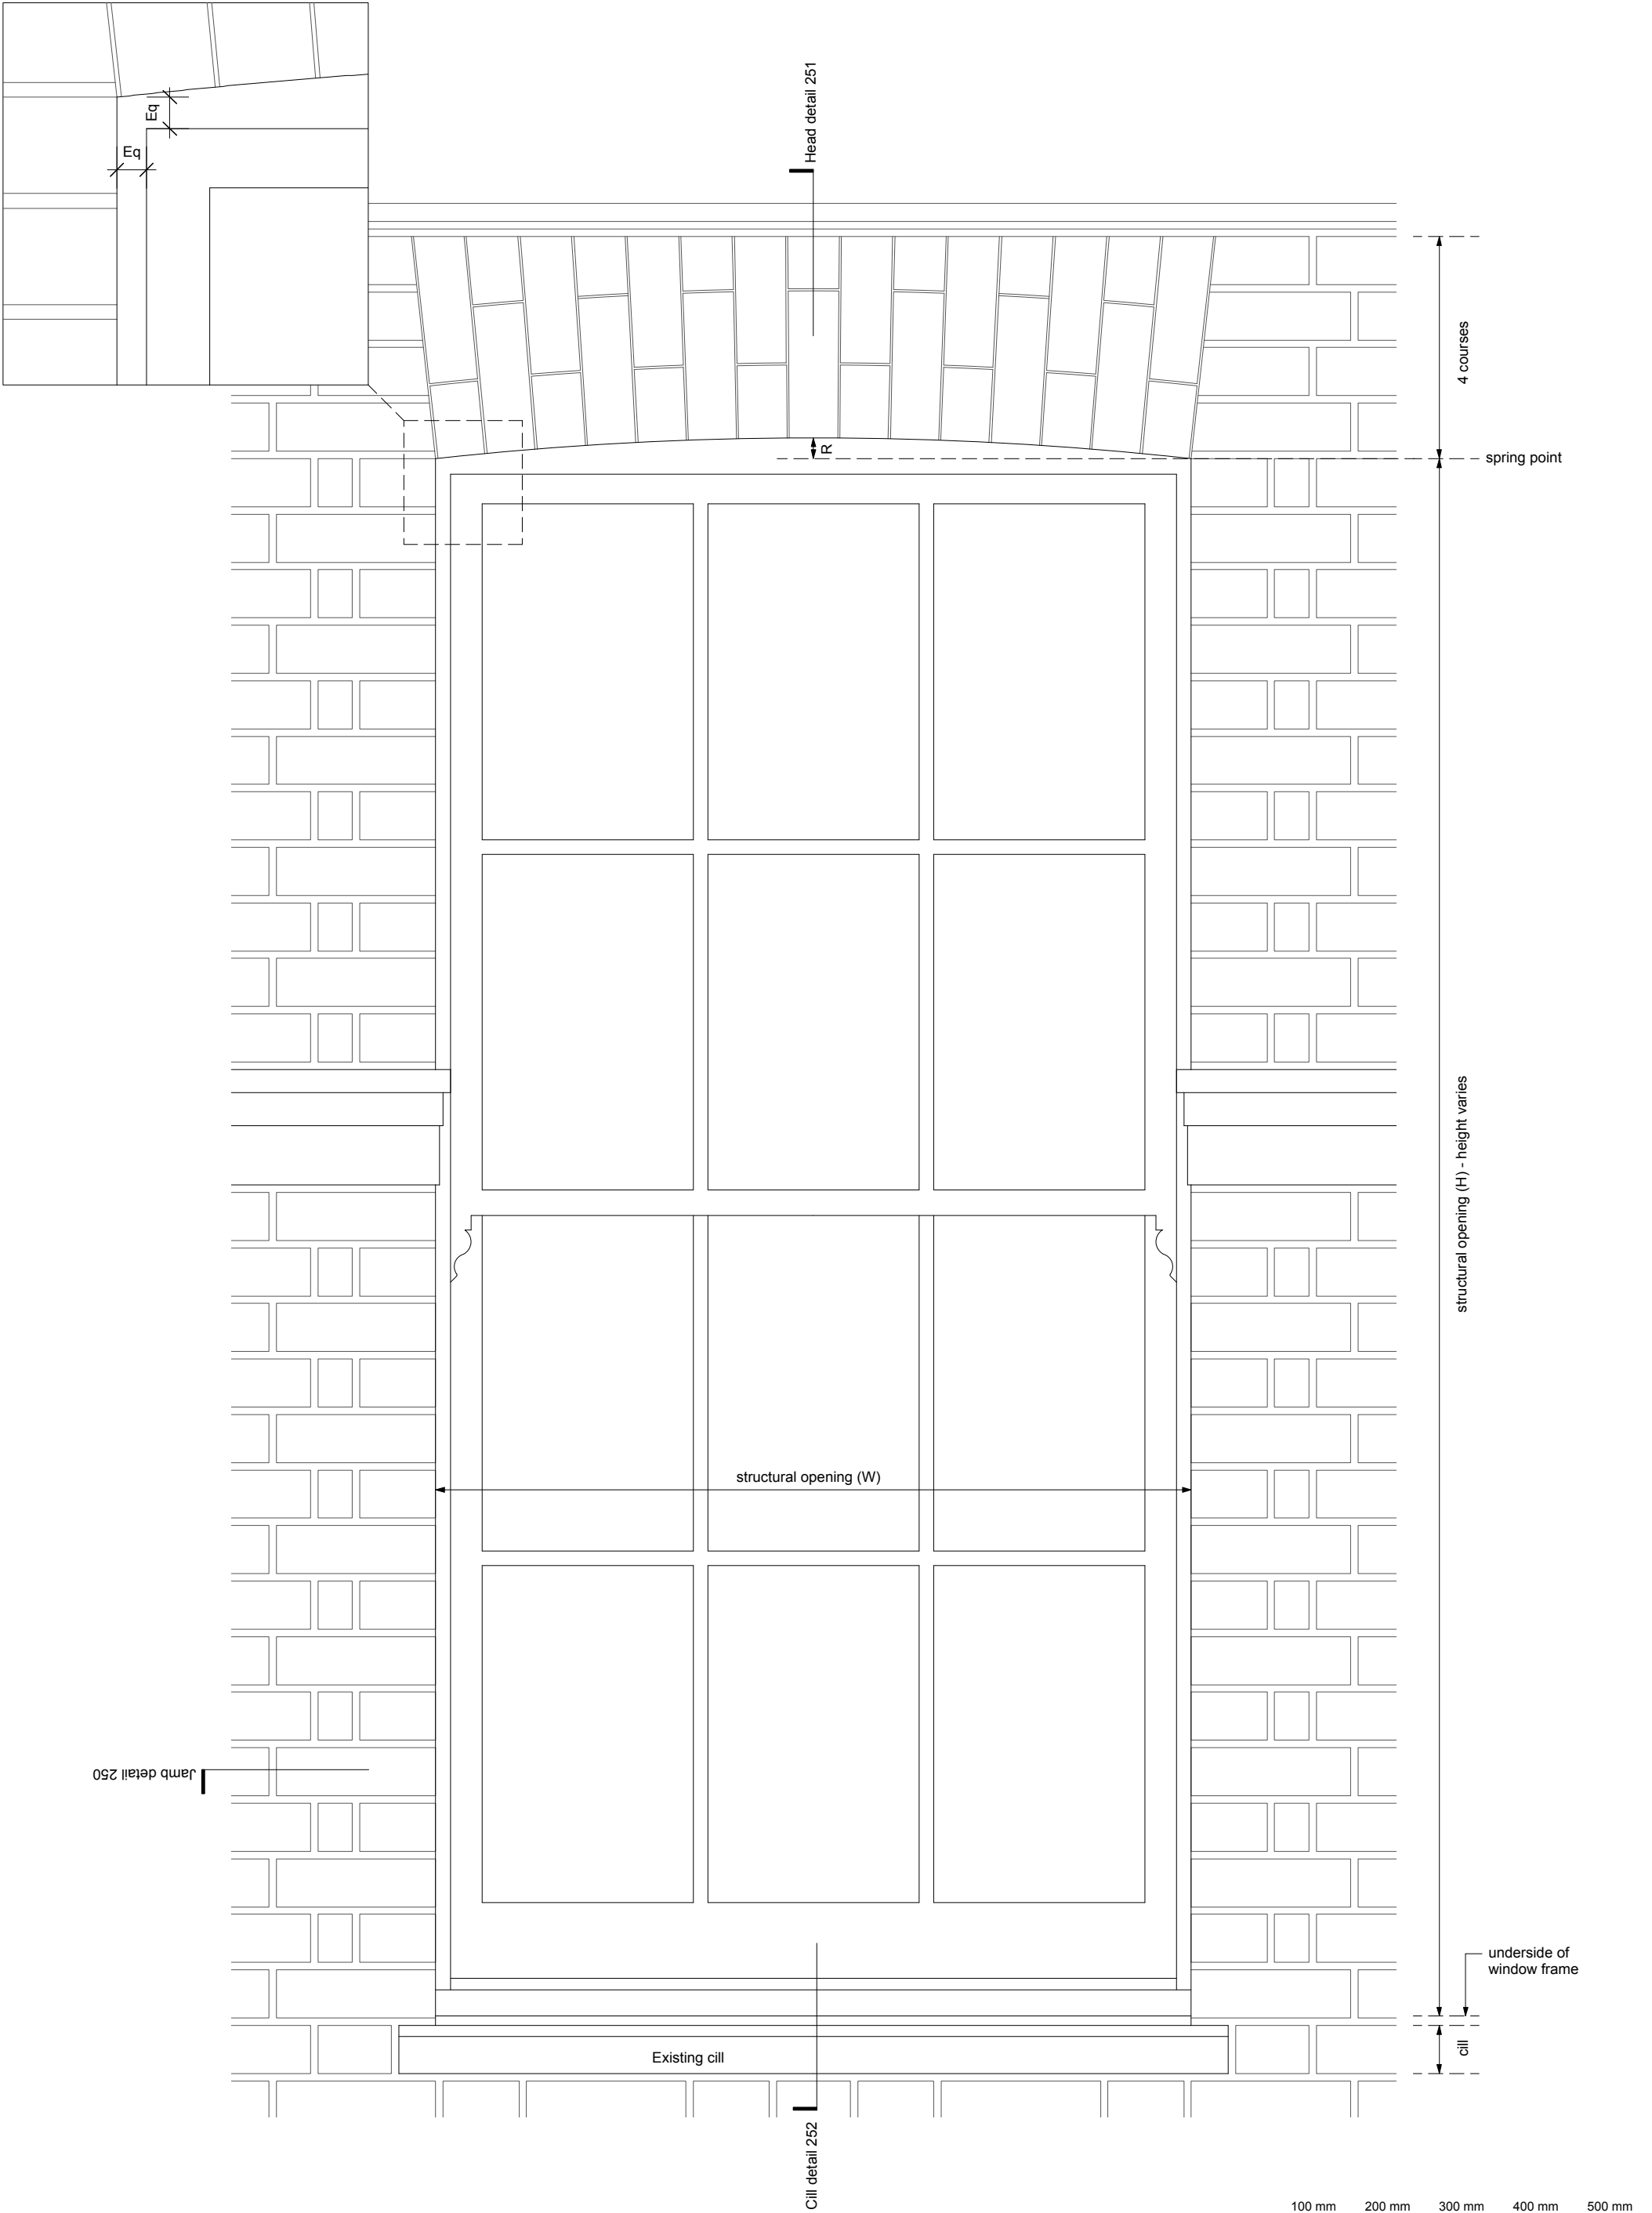

Typical Window Elevation

Jamb detail 16.13.250
Head detail 16.13.251
Cill detail 16.13.252

Rev. A_27.09.17_Intermediate glazing bars added

EDRM + DSDHA www.edrm.co.uk www.dsdha.co.uk	Title Typical Window Elevation Replacement Sash	Drawing no. 16.12.253_PL		Rev A
	Project Bickersteth House 31 Grove Place, NW3 1JS	Date 12.16	Scale 1.8 @ A3	