

General notes:




Existing ground floor window opening to be enlarged to form a new door opening, dimensions to suit existing brick bonding. New arch head to be formed over the new door opening. New arch to match existing brick arches to the property elsewhere.

New paint finished panelled timber door with timber framed double glazed fanlight over.



Brick string course to be adjusted to suit the new opening and returned into the new opening reveals.

New stone door cill to match existing window cills


Refer to 16.12.606\_PL for the Front Door Elevation

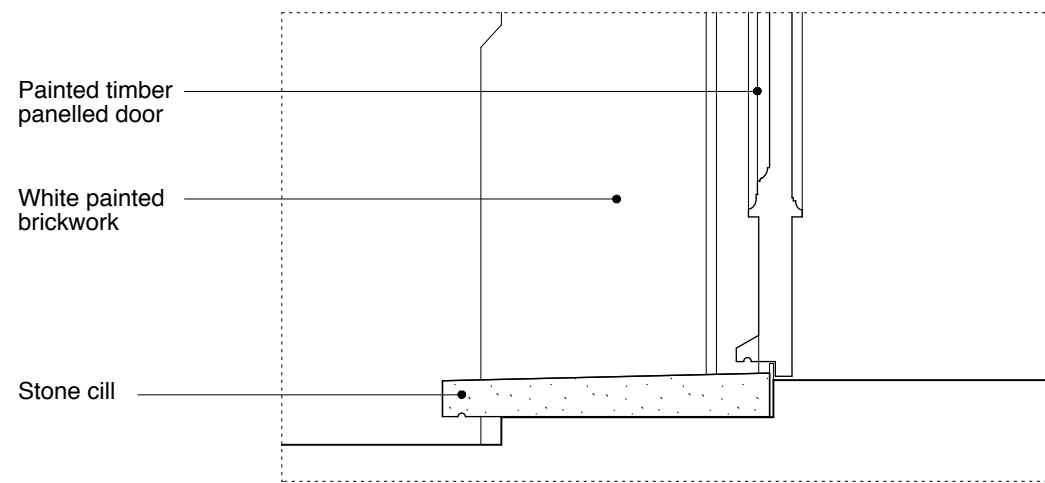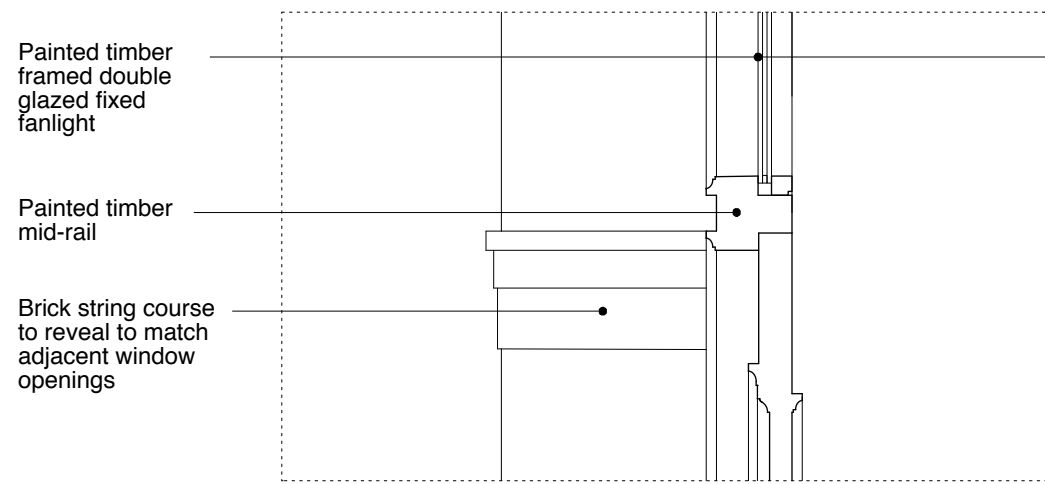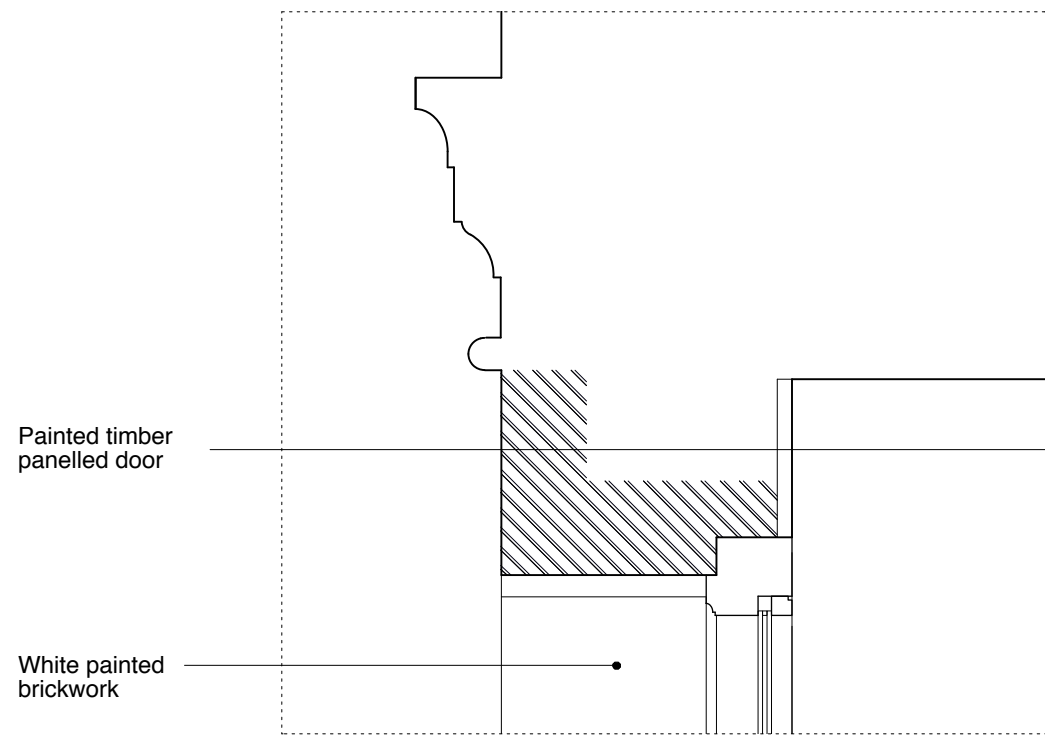

1:10 Section Details

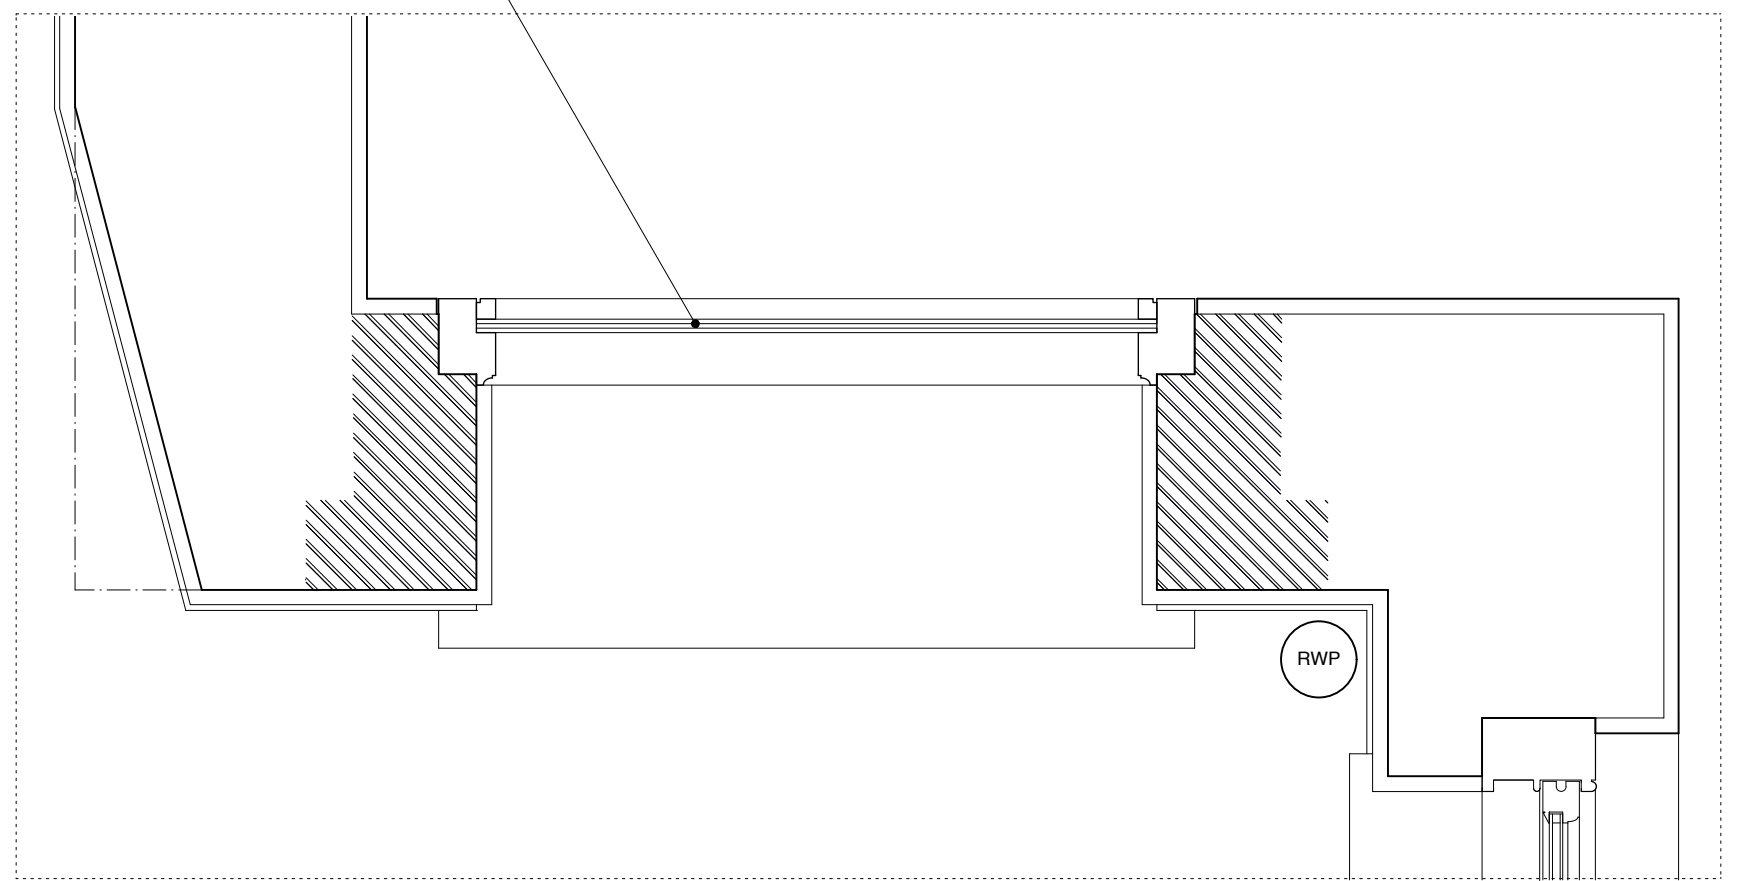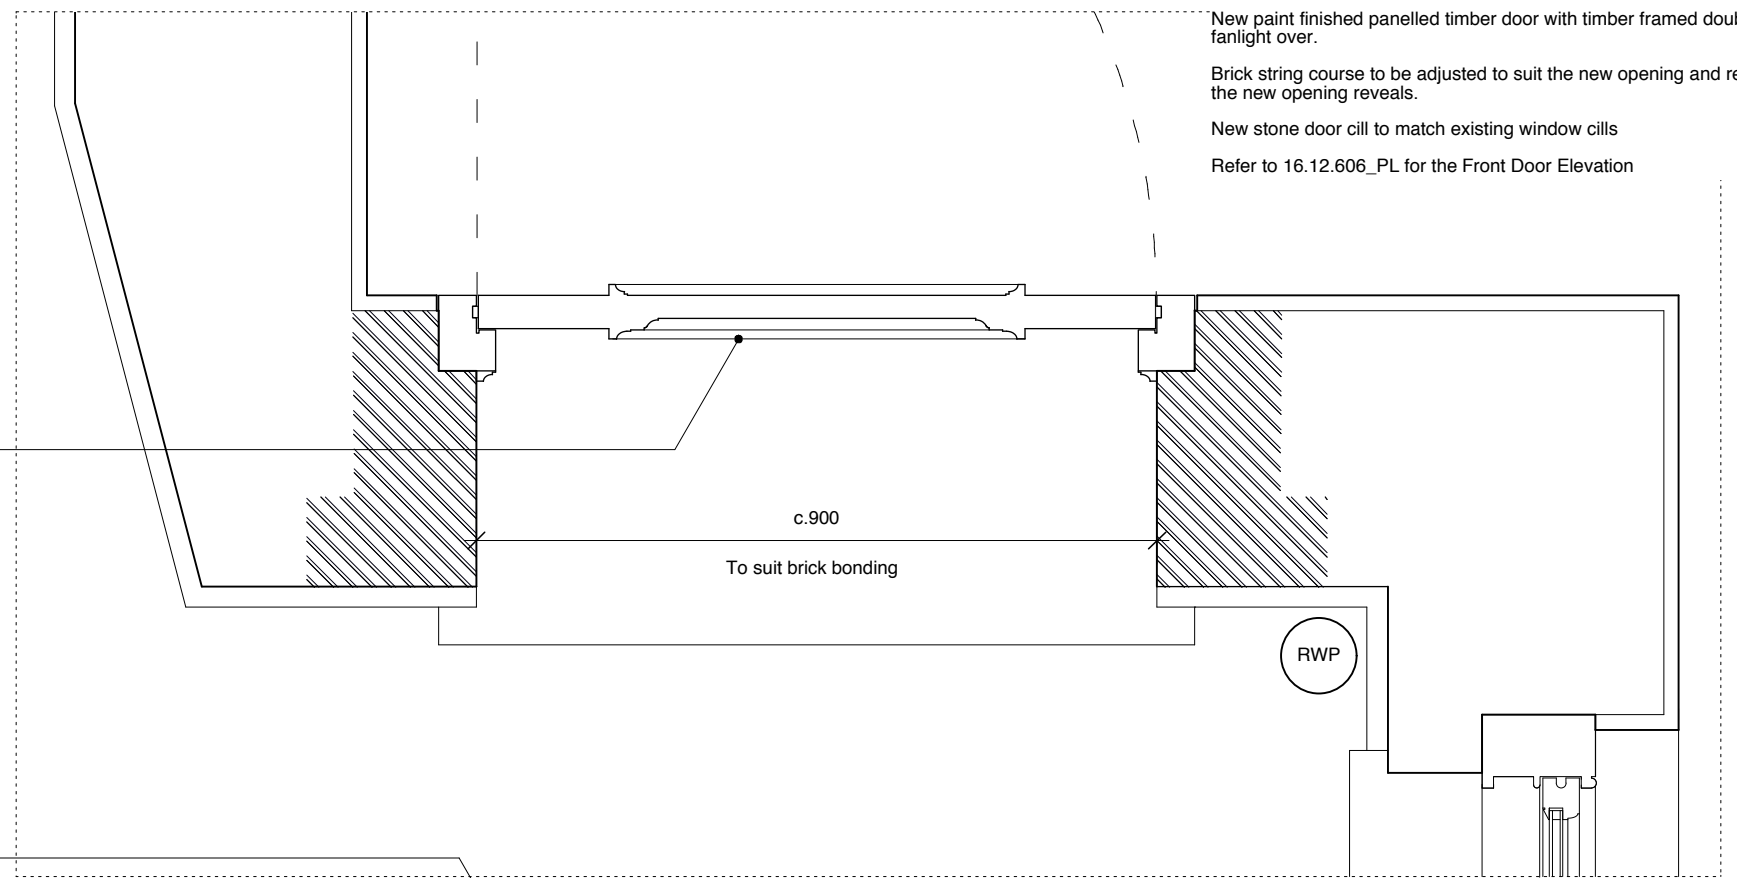

1:10 Plan Detail

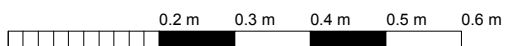

<b>EDRM</b>  www.edrm.co.uk	Title	DG 01 Front Door Details Proposed	Drawing no.	16.12.607_PL	Rev	-
	Project	Bickersteth House 31 Grove Place, NW3 1JS	Date	02.18	Scale	1:10 @ A3



General notes:


Existing ground floor window opening to be enlarged to form a new door opening, dimensions to suit existing brick bonding. New arch head to be formed over the new door opening. New arch to match existing brick arches to the property elsewhere.

New paint finished panelled timber door with timber framed double glazed fanlight over.

Brick string course to be adjusted to suit the new opening and returned into the new opening reveals.

New stone door cill to match existing window cills

Refer to 16.12.607\_PL for the Front Door Details

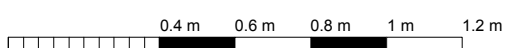

**EDRM**

www.edrm.co.uk

Title  
DG01 Front Door Elevation  
Proposed

Project  
Bickersteth House  
31 Grove Place, NW3 1JS

Drawing no.  
16.12.606\_PL

Date  
02.18

Scale  
1:20 @ A3

Rev  
-