



1:10 Section Details


General notes:  
 Existing ground floor window cills to be lowered to match the existing central door opening, dimensions to suit existing brick bonding.  
 New stone door cill to match existing window cills  
 Refer to 16.12.609\_PL for Garden Door and Window Elevations

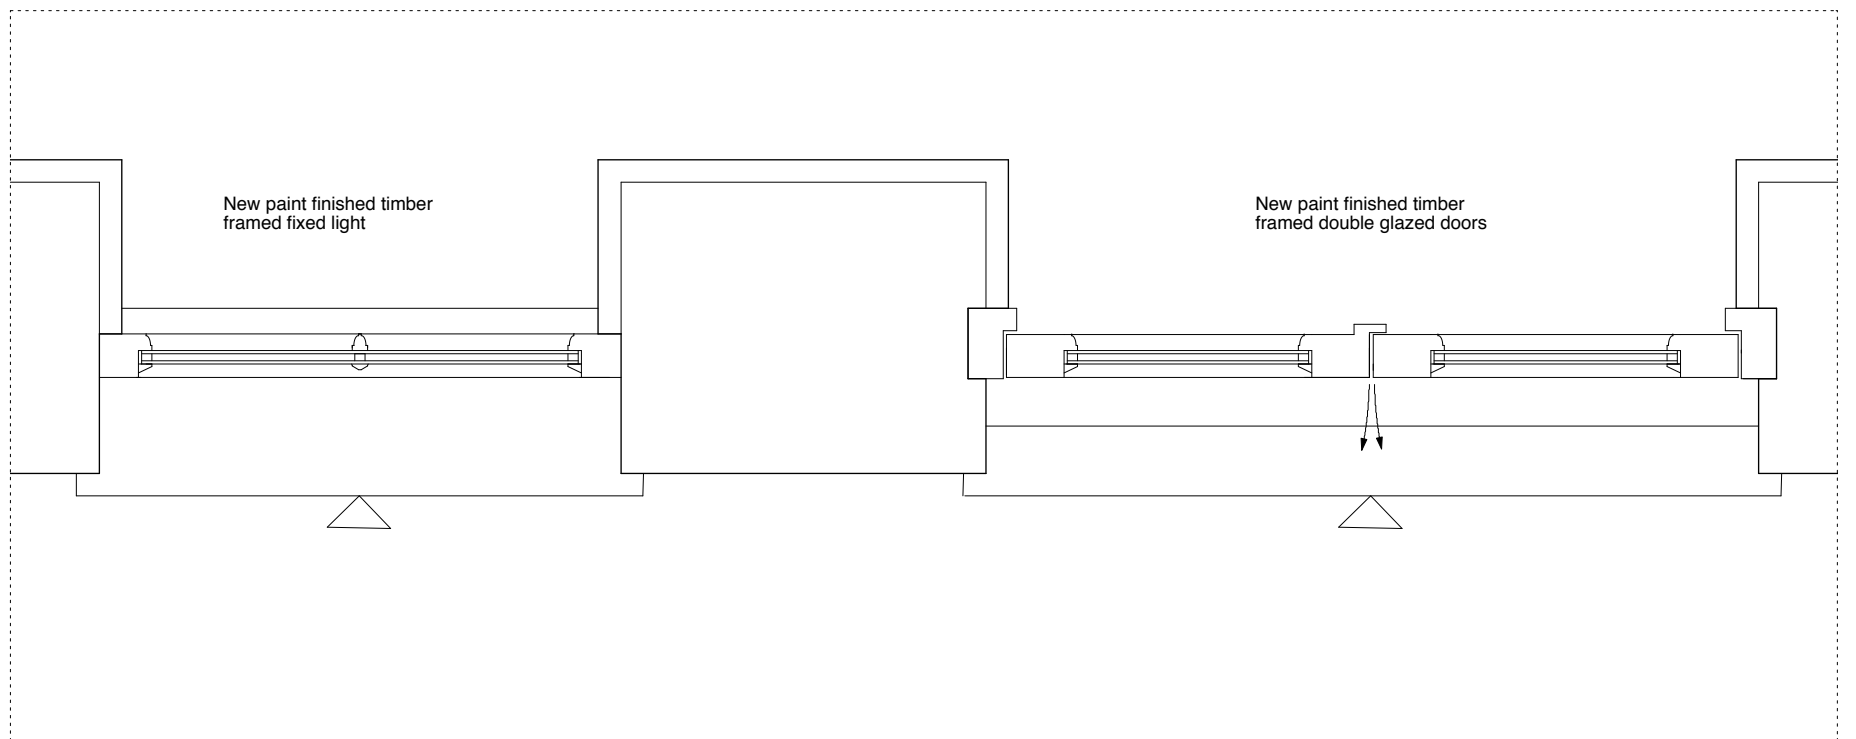

1:10 Plan Detail

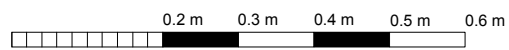


<b>EDRM</b>  www.edrm.co.uk	Title	Garden Door and Window Details Proposed	Drawing no.	16.12.609_PL	Rev	-
	Project	Bickersteth House 31 Grove Place, NW3 1JS	Date	02.18	Scale	1:10 @ A3

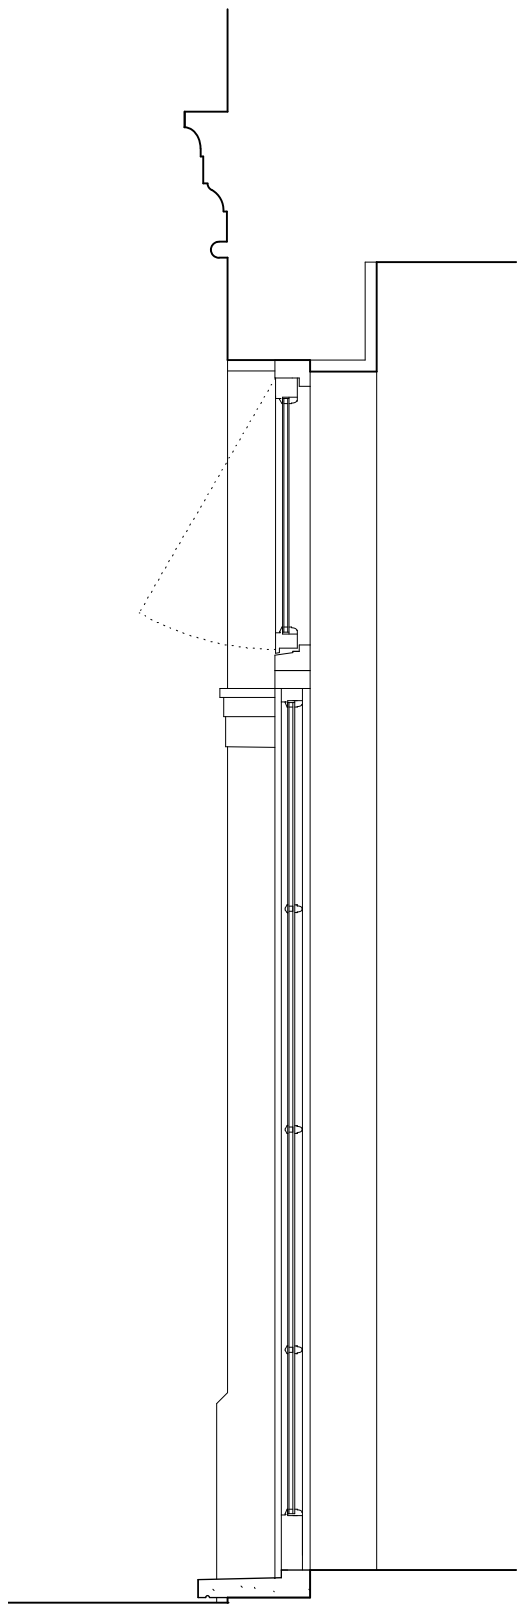

Section through door



Elevation

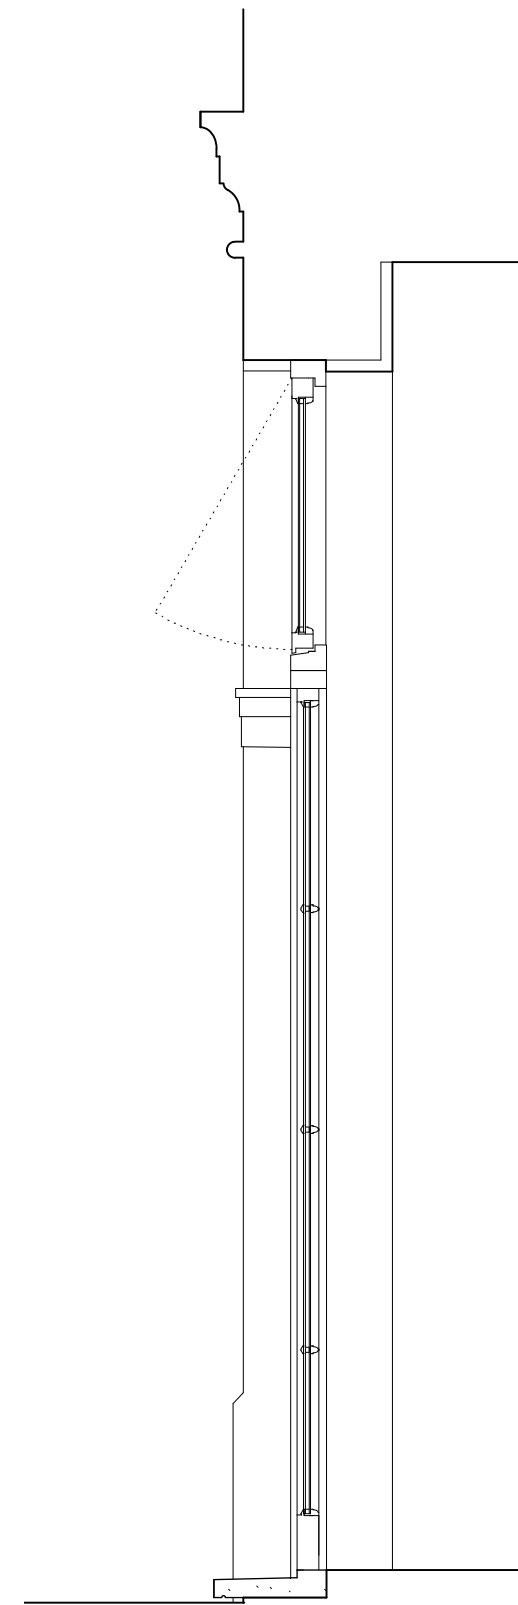

Section through fixed glazing

New paint finished timber framed fixed lights with timber framed double glazed fanlight over


New paint finished timber framed double glazed doors with timber framed double glazed fanlight over

General notes:

Existing ground floor window cills to be lowered to match the existing central door opening, dimensions to suit existing brick bonding.

New stone door cill to match existing window cills

Refer to 16.12.609\_PL Garden Door and Window Details

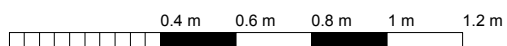

<b>EDRM</b>  www.edrm.co.uk	Title	Garden Door and Window Elevation and Sections Proposed	Drawing no.	16.12.608_PL	Rev	-
	Project	Bickersteth House 31 Grove Place, NW3 1JS	Date	02.18	Scale	1:20 @ A3