

EASTWEST ARCHITECTURE

6-16 Arbutus Street
Haggerston
London E8 4DT
projects@eastwestarchitecture.co.uk
www.eastwestarchitecture.co.uk
020 7148 0668

- | | |
|-------------------------------------------|--------------------------------------------|
| <input type="radio"/> Pre-Planning | <input type="radio"/> Construction |
| <input checked="" type="radio"/> Planning | <input type="radio"/> As Built |
| <input type="radio"/> Tender | <input type="radio"/> For Information Only |
| <input type="radio"/> Contract | <input type="radio"/> Preliminary |

Drawn: MP Checked: DS

Printed: 07/02/2018

Scale: 1:100 @ A3

Client: **Sam Senchal**

Project: **14 Elsworthy Road
London NW3 3DJ**

Title: **GA Proposed
Section
BB**

No. **213** Rev. **-**


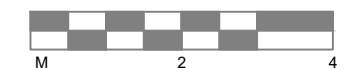


DIAGRAM 1

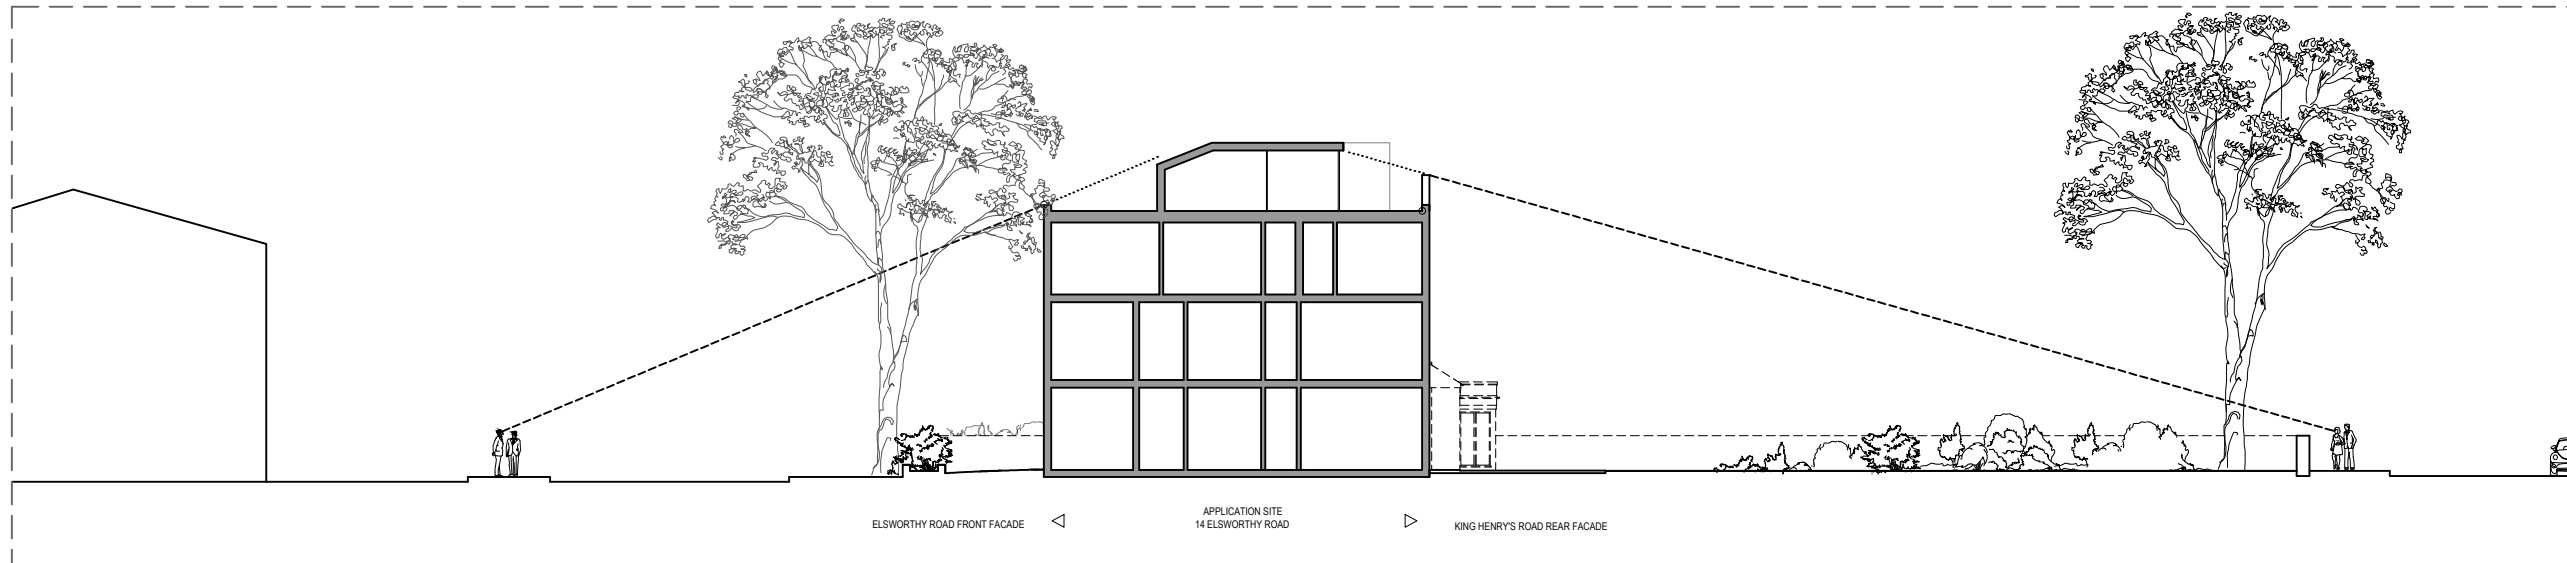

Architecture | Interior Design | Product
Planning | Project Management

PLANNING