




**EXISTING HANGING SIGNAGE**

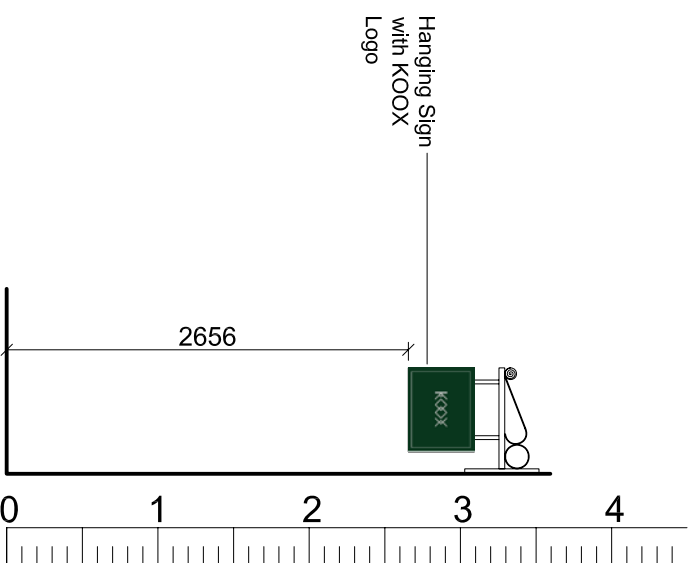

**PROPOSED HANGING SIGNAGE**

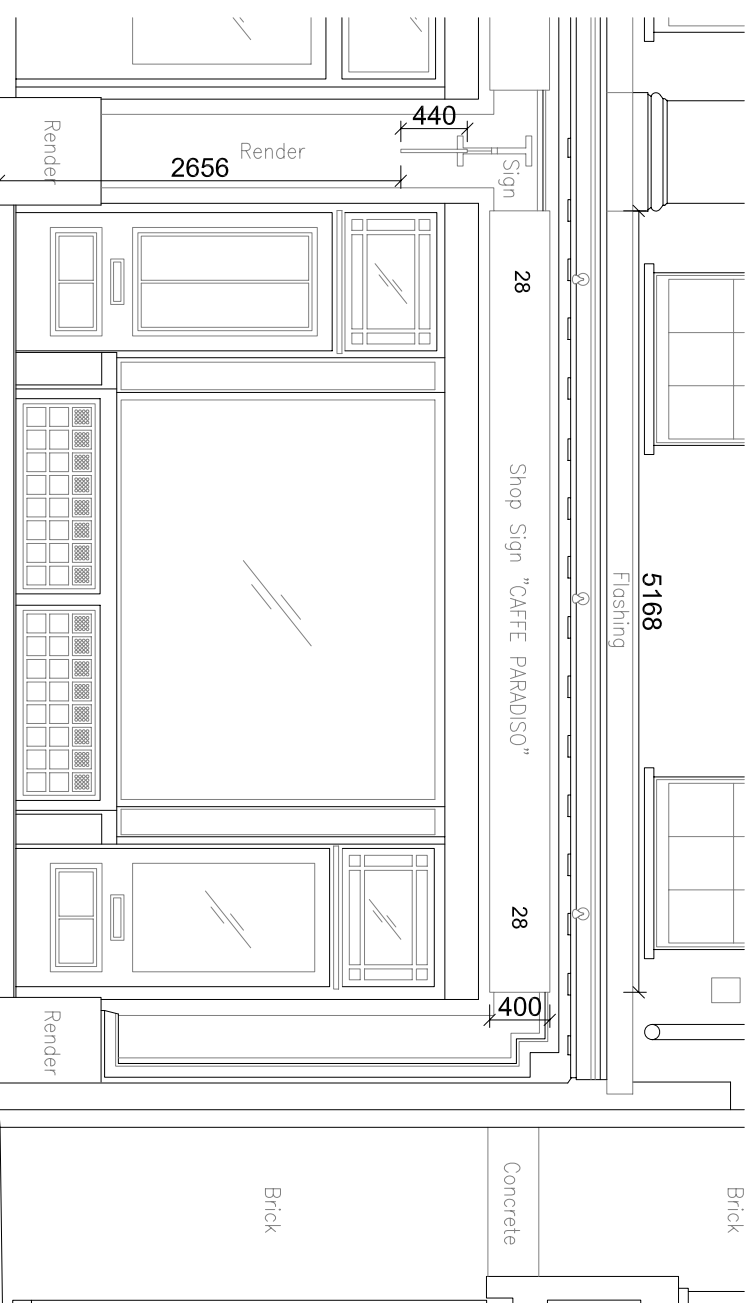

**EXISTING FACIA SIGNAGE**

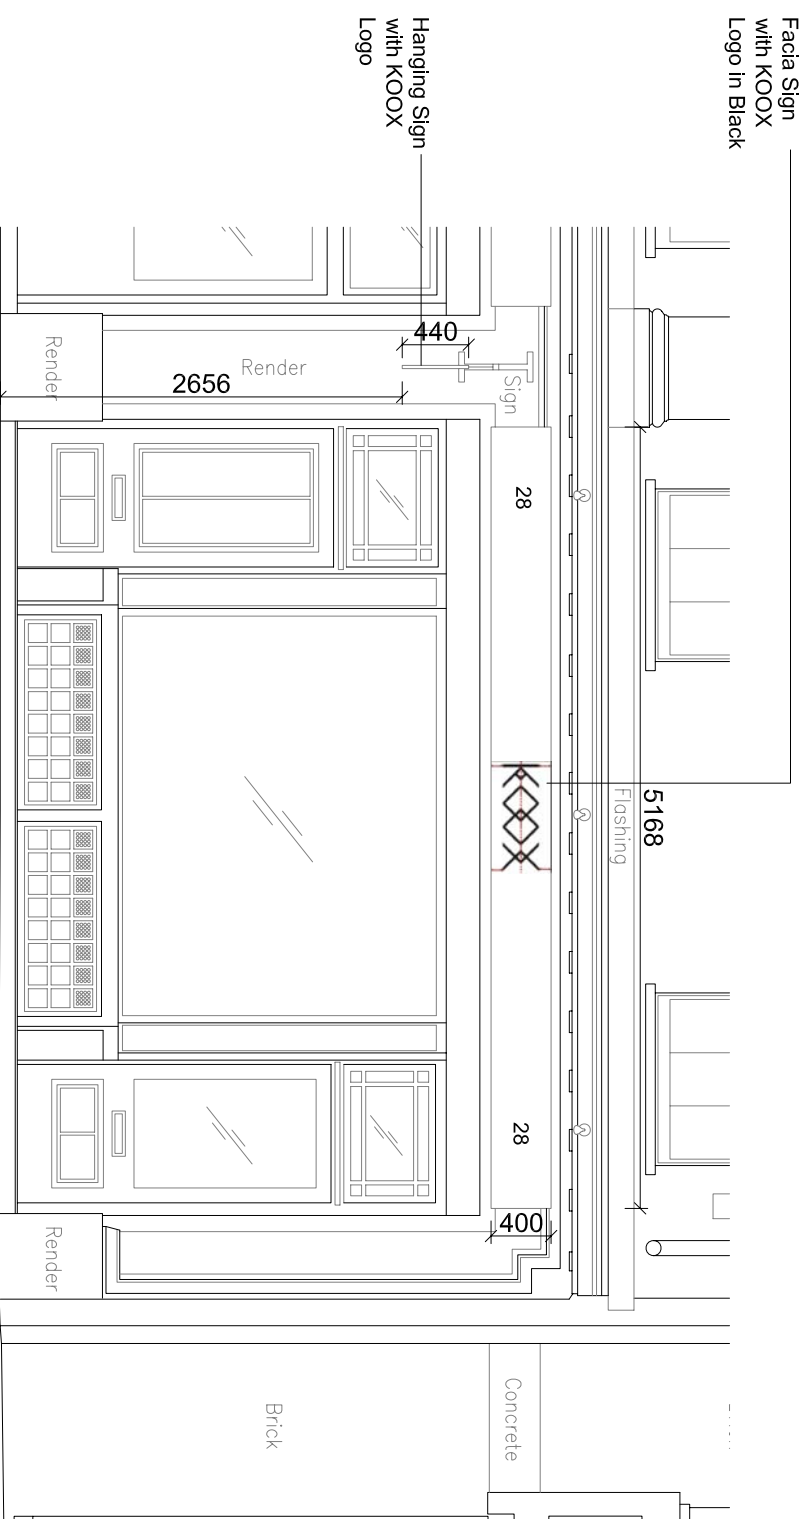

**PROPOSED FACIA SIGNAGE**

This drawing and any related notes are protected by copyright. To the extent that this is a design document it is, in addition, protected by design right. All rights in them are reserved. They are provided for your information only. No part of them or any design to which they relate may be reproduced in any form or any means without the prior written permission of Generative Design Partnership Ltd, except as expressly permitted by law. The doing of any unauthorised act in relation to them may result in both a civil claim and criminal prosecution

All dimensions in millimetres & to be checked on site prior to commencement.  
 Builder to verify all dimensions, heights & levels prior to commencement of work. No encroachment into neighbours property.  
 The contractor in preparing the estimate shall visit the site & acquaint himself with the problems involved & shall allow in his price for any detail whether shown or not which may reasonably be considered necessary to ensure a neat structurally sound & workman like job.  
 The contractor shall issue all statutory notices to the local Authority during progress & completion of works.

The clients must give notice to the adjoining owner under the Party Wall Act 1996. This notice must be served two months prior to any works commencing on the party wall or excavation within 5m of any adjacent structures.  
 These drawings are supporting calculations have been prepared for the purpose of applying for Building Regulation and Planning Permission only. Any work commenced at site prior to the statutory approvals is at clients and builders responsibility.  
 Any Discrepancies or Change in Design as per assumptions made shall be brought to the attention of Structural Engineer. Timber sizes to be verified by Structural Engineer and approved by building control prior to construction

TENDER

REV	AMENDMENT	DATE	SCALE	DATE	PRJ No.	DRG No.	REV
		1:50@A3	05/01/2018	GDP171	S1		
CLIENT			KOOX LTD				
PROJECT			28 STORE STREET LONDON WC1E 7BS				
TITLE			SIGNAGES				


**GENERATIVE DESIGN PARTNERSHIP LTD**  
 12 CAIRE COURT, WOODSIDE AVENUE, LONDON N12 8TD  
 E:general@vedesignpartnership@gmail.com M:07950430252

## Shop front sign

Central logo position

KOOX logo color : black

Embossed logo respectful to Store Street Standards

No alteration to existing signboard

