

PROPOSED

Section AA


ARCHITECTURE DESIGNERS PLANNING INTERIORS

LOCATION 50 TOLLINGTON PARK
LONDON . N4 3QY
PHONE +44 0 20 7686 4864
FAX +44 0 20 7686 4864
WEBSITE www.mariopillaarchitects.com
E-MAIL info@mariopillaarchitects.com

DRAWING NO. 0070 -PA- 045

REV. B

DRAWING	SCALE @ A3	1:50
AMENDMENTS	DATE	30.09.11
A 05/12/11	ORIGINATED BY	MPA
ISSUED FOR PLANNING AMENDMENTS TO SCHEME FOLLOWING CONSULTATION WITH CAMDEN PLANNING	CHECKED BY	MPA
	AUTHORISED BY	MPA
	STATUS	PLANNING APPLICATION

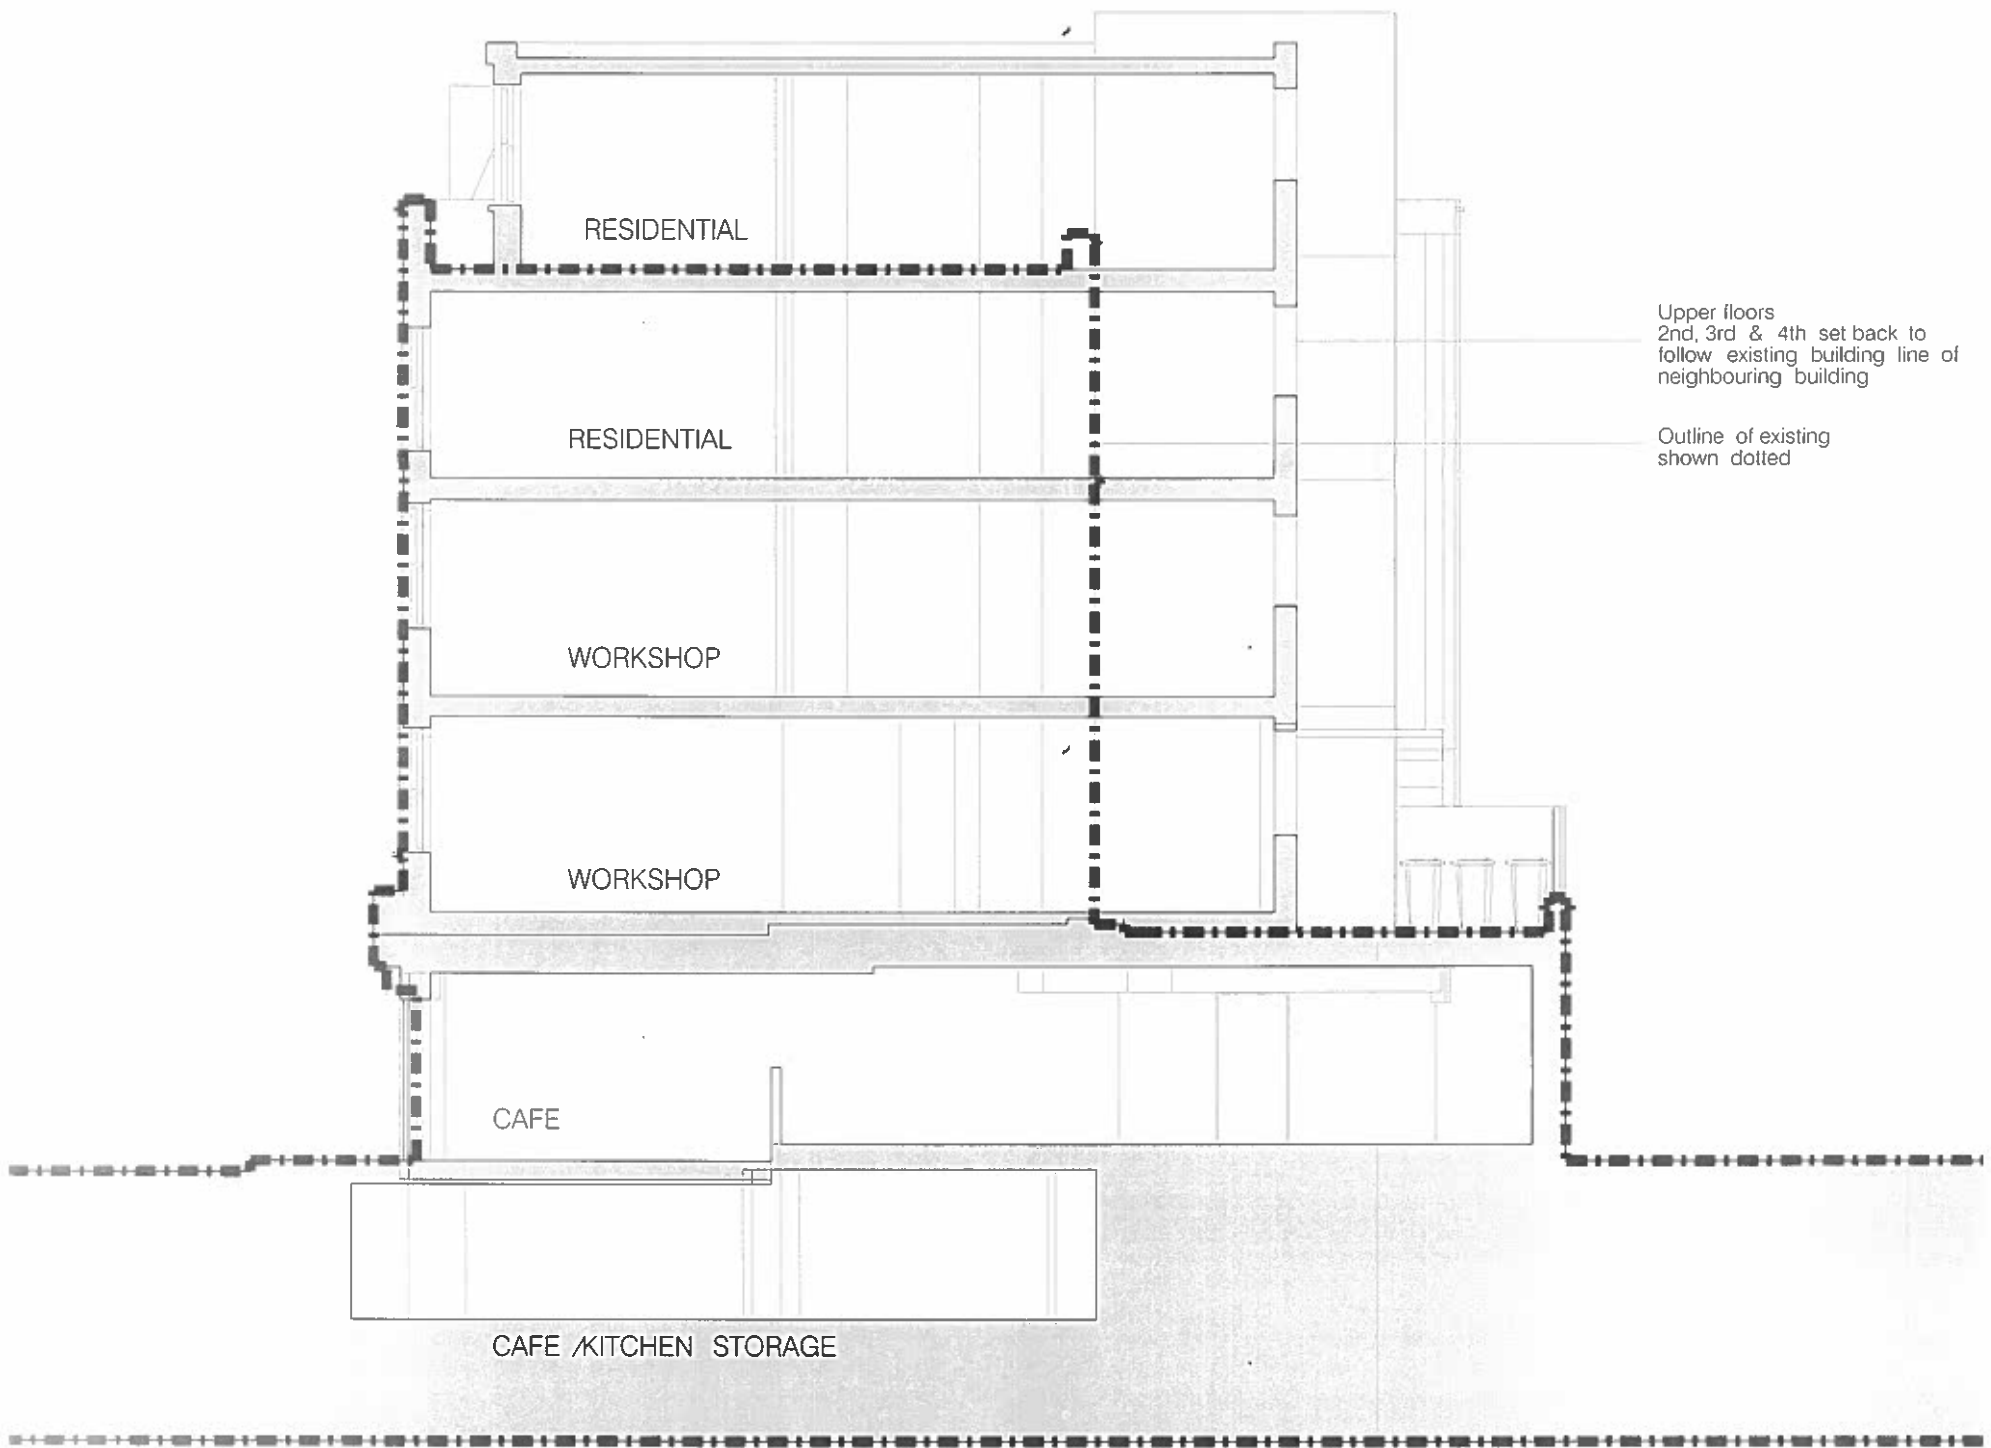

01 Proposed Section AA
1.100

© COPYRIGHT

The copyright in this drawing is vested in Mario Pilla Architects Ltd. and no licence or assignment of any kind has been, or is, granted to any third party whether by provision of copies or originals of the drawings or otherwise unless otherwise agreed in writing.

DO NOT SCALE FROM THIS DRAWING

The contractor shall check and verify all dimensions on site and report any discrepancies in writing to Mario Pilla Architects before proceeding with work.

FOR ELECTRONIC DATA ISSUE

Electronic data / drawings are issued as "read only" and should not be interrogated for measurement. All dimensions and levels should be read, only from those values stated in text, on the drawing.