




PLAN - EXISTING

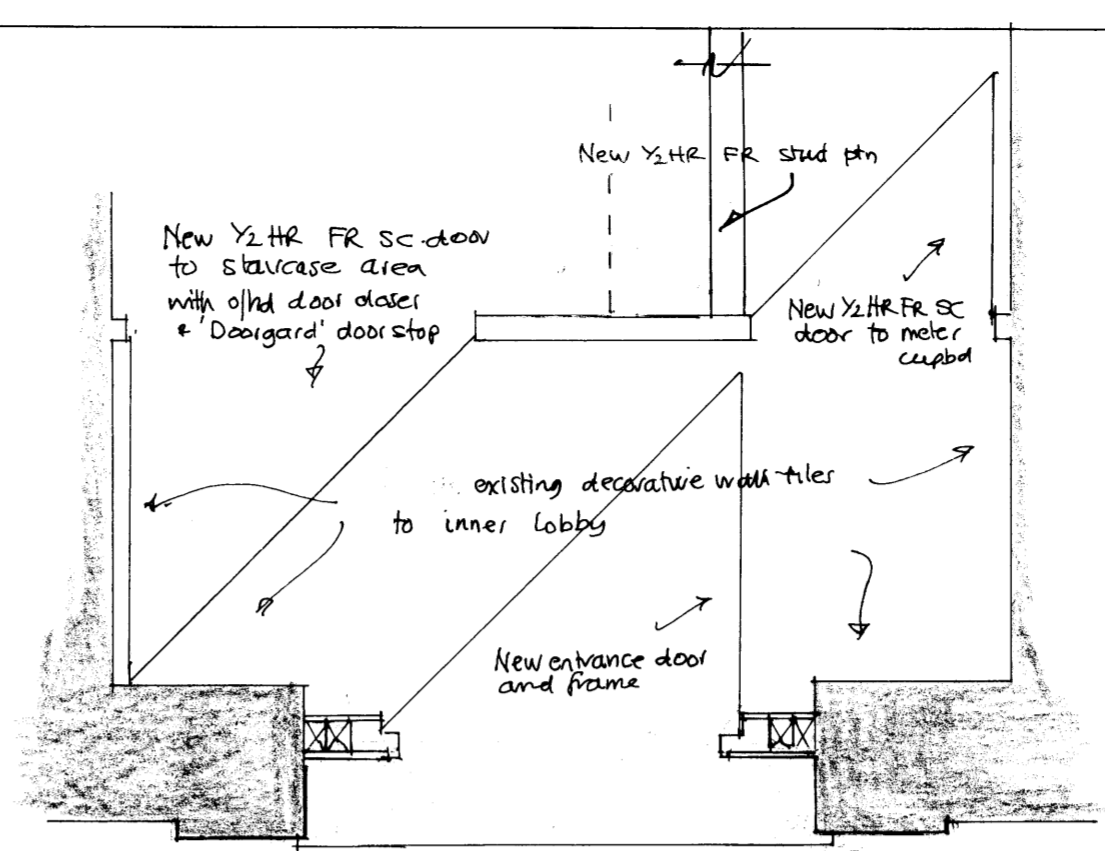


PLAN - PROPOSED

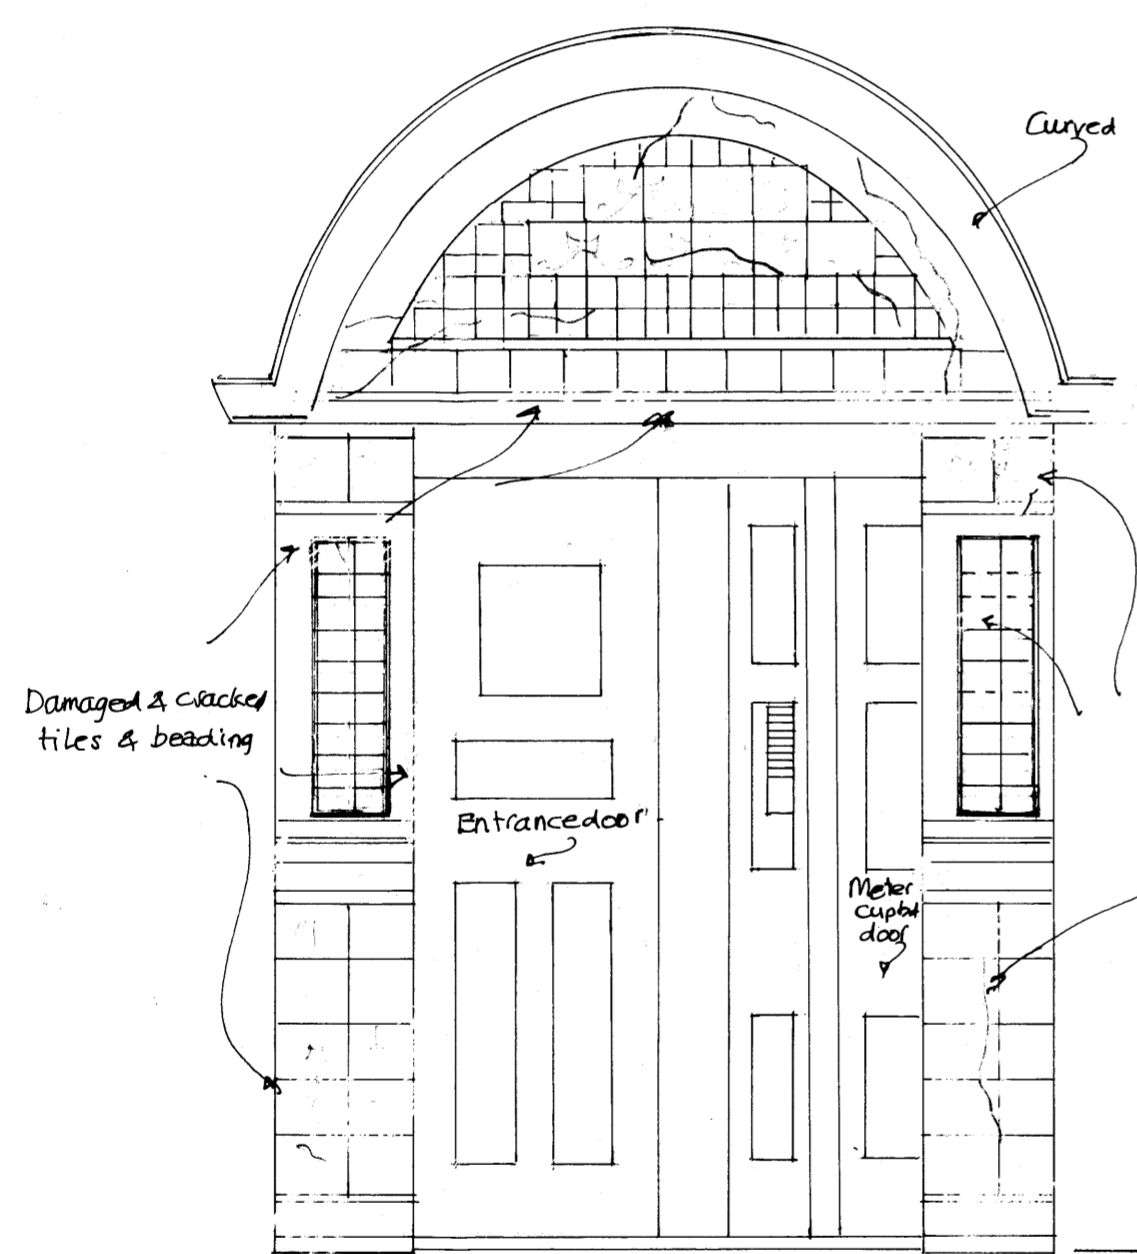


EXISTING ELEVATION

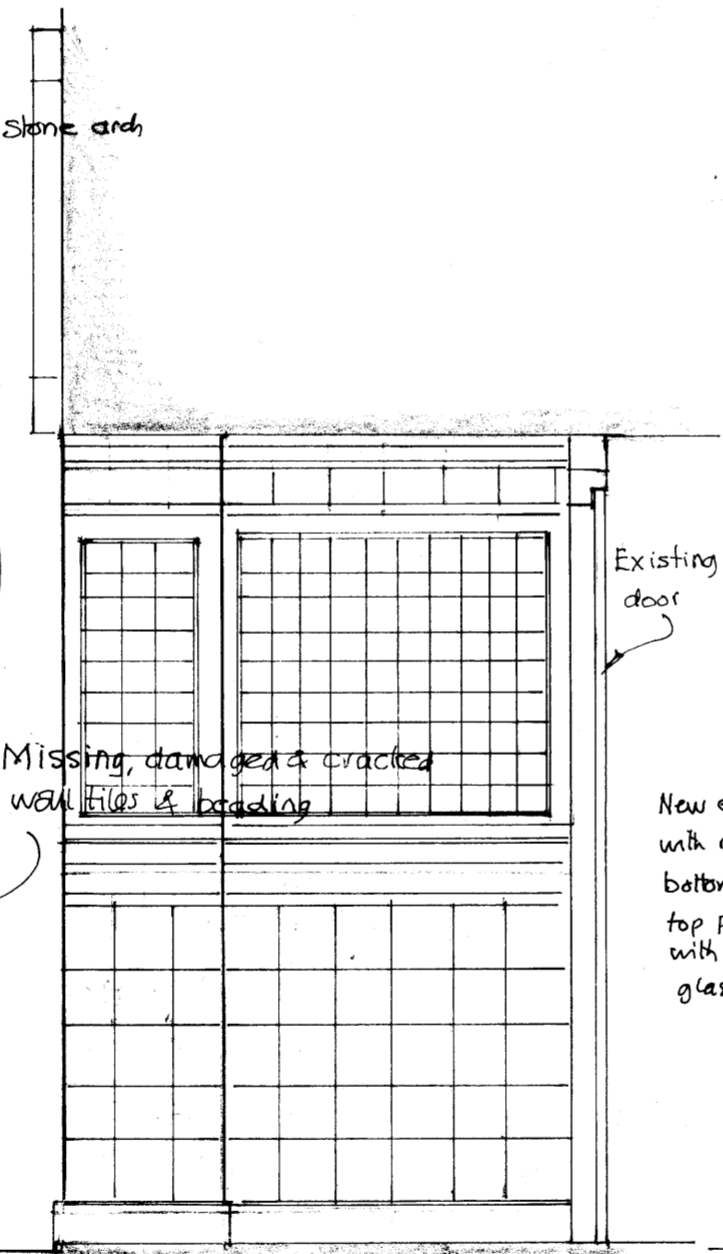

EXISTING SECTION

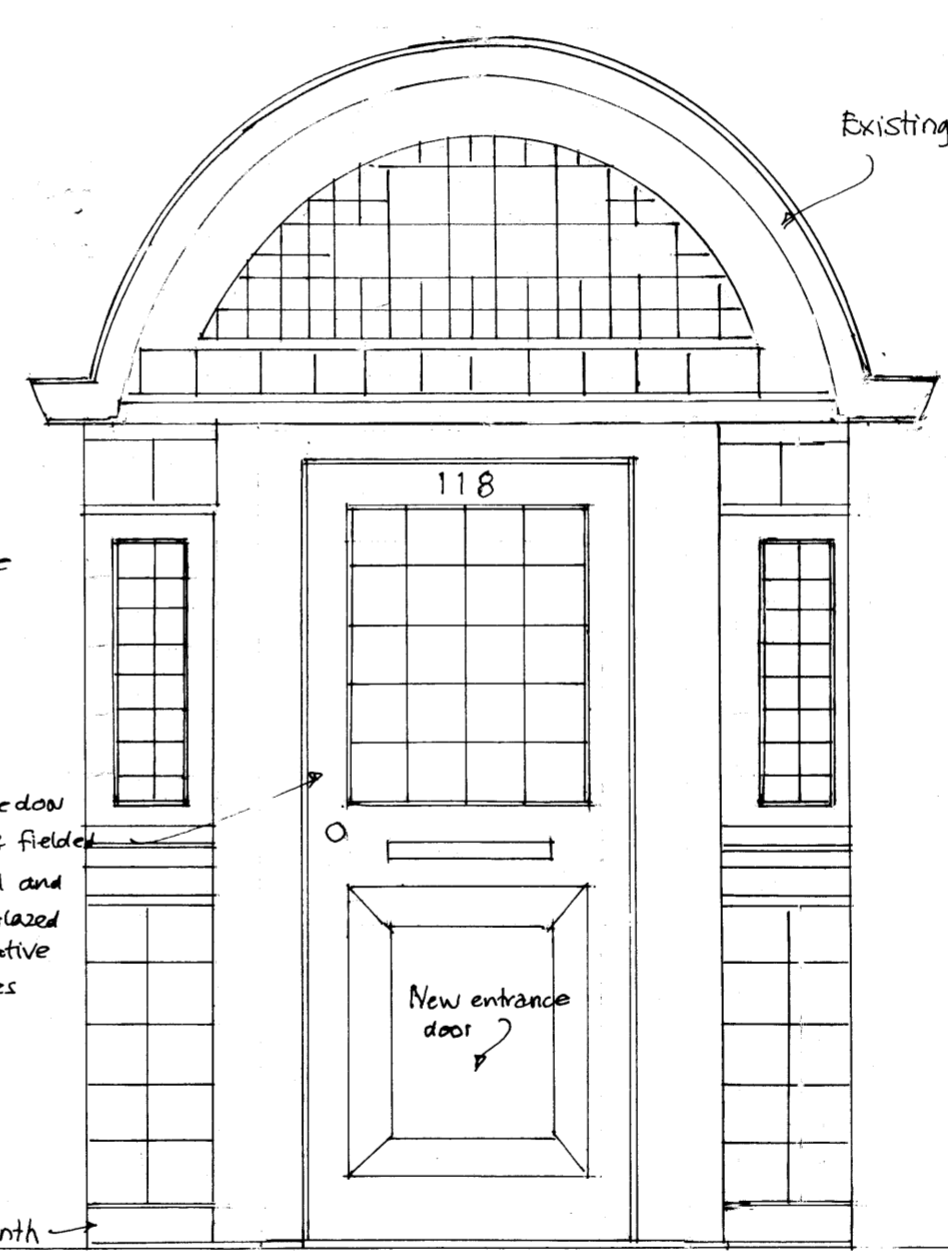

PROPOSED ELEVATION

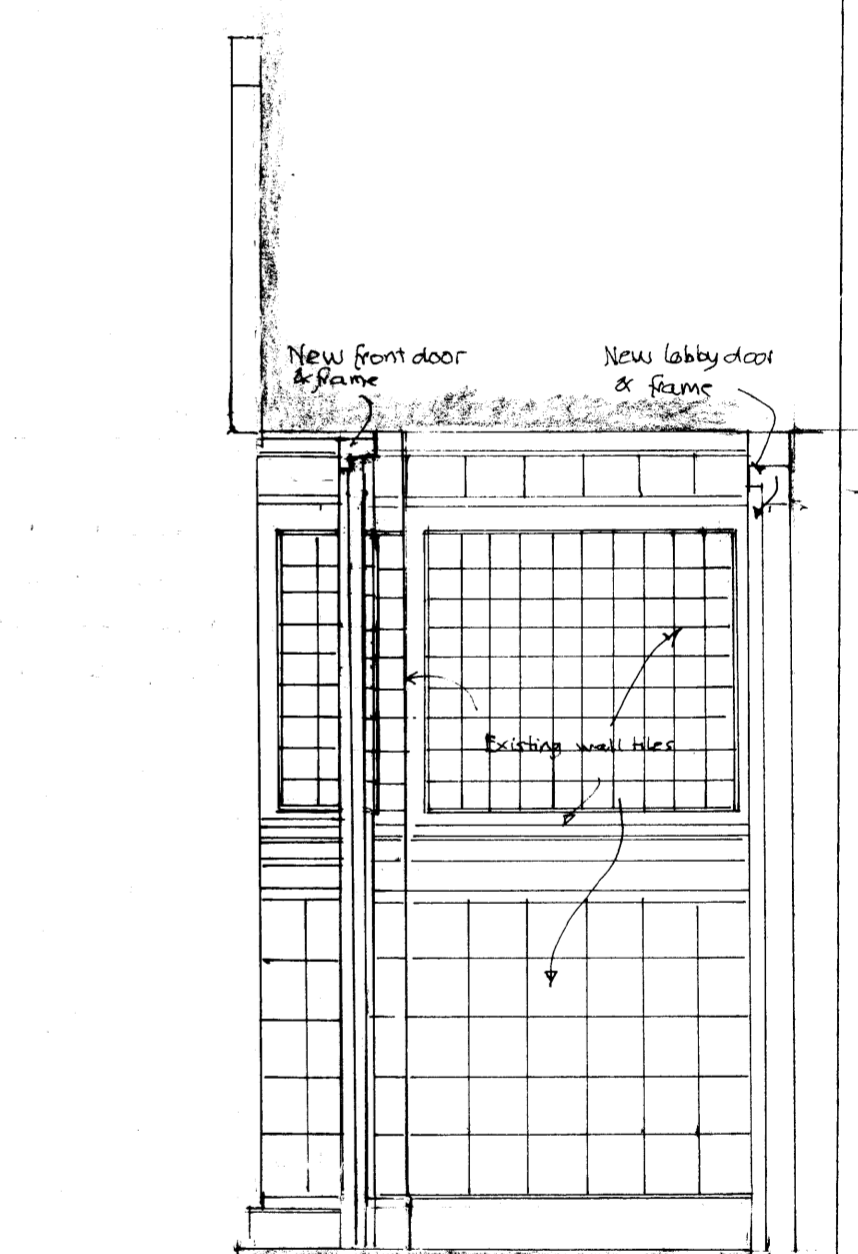

PROPOSED SECTION

PROPOSED ALTERATIONS TO FRONT ENTRANCE AT GLENSHAW MANSIONS 118 PRIORY ROAD, NW6 3NR

A - Existing section added 4/9/17
 proposed section extended
 B - Existing tiles left exposed 4/21/18

Drawing No: 001/B
 Scale: 1:20 at A2
 Date: August 2017

RE Raye FRICS
 78 Hale Lane
 Mill Hill
 N.W.7. 3RT 0208 959 8372