




PLAN - EXISTING

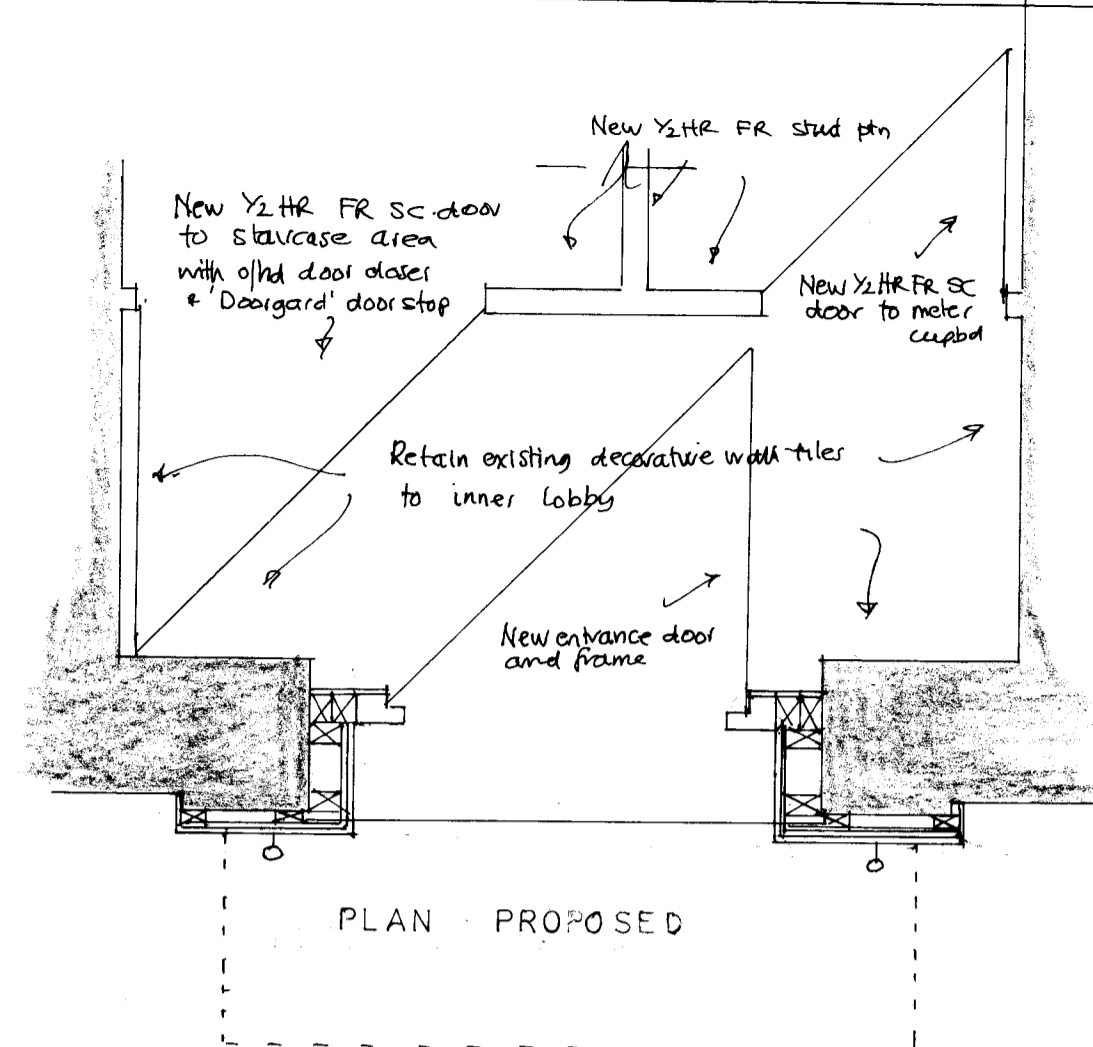

PLAN - PROPOSED

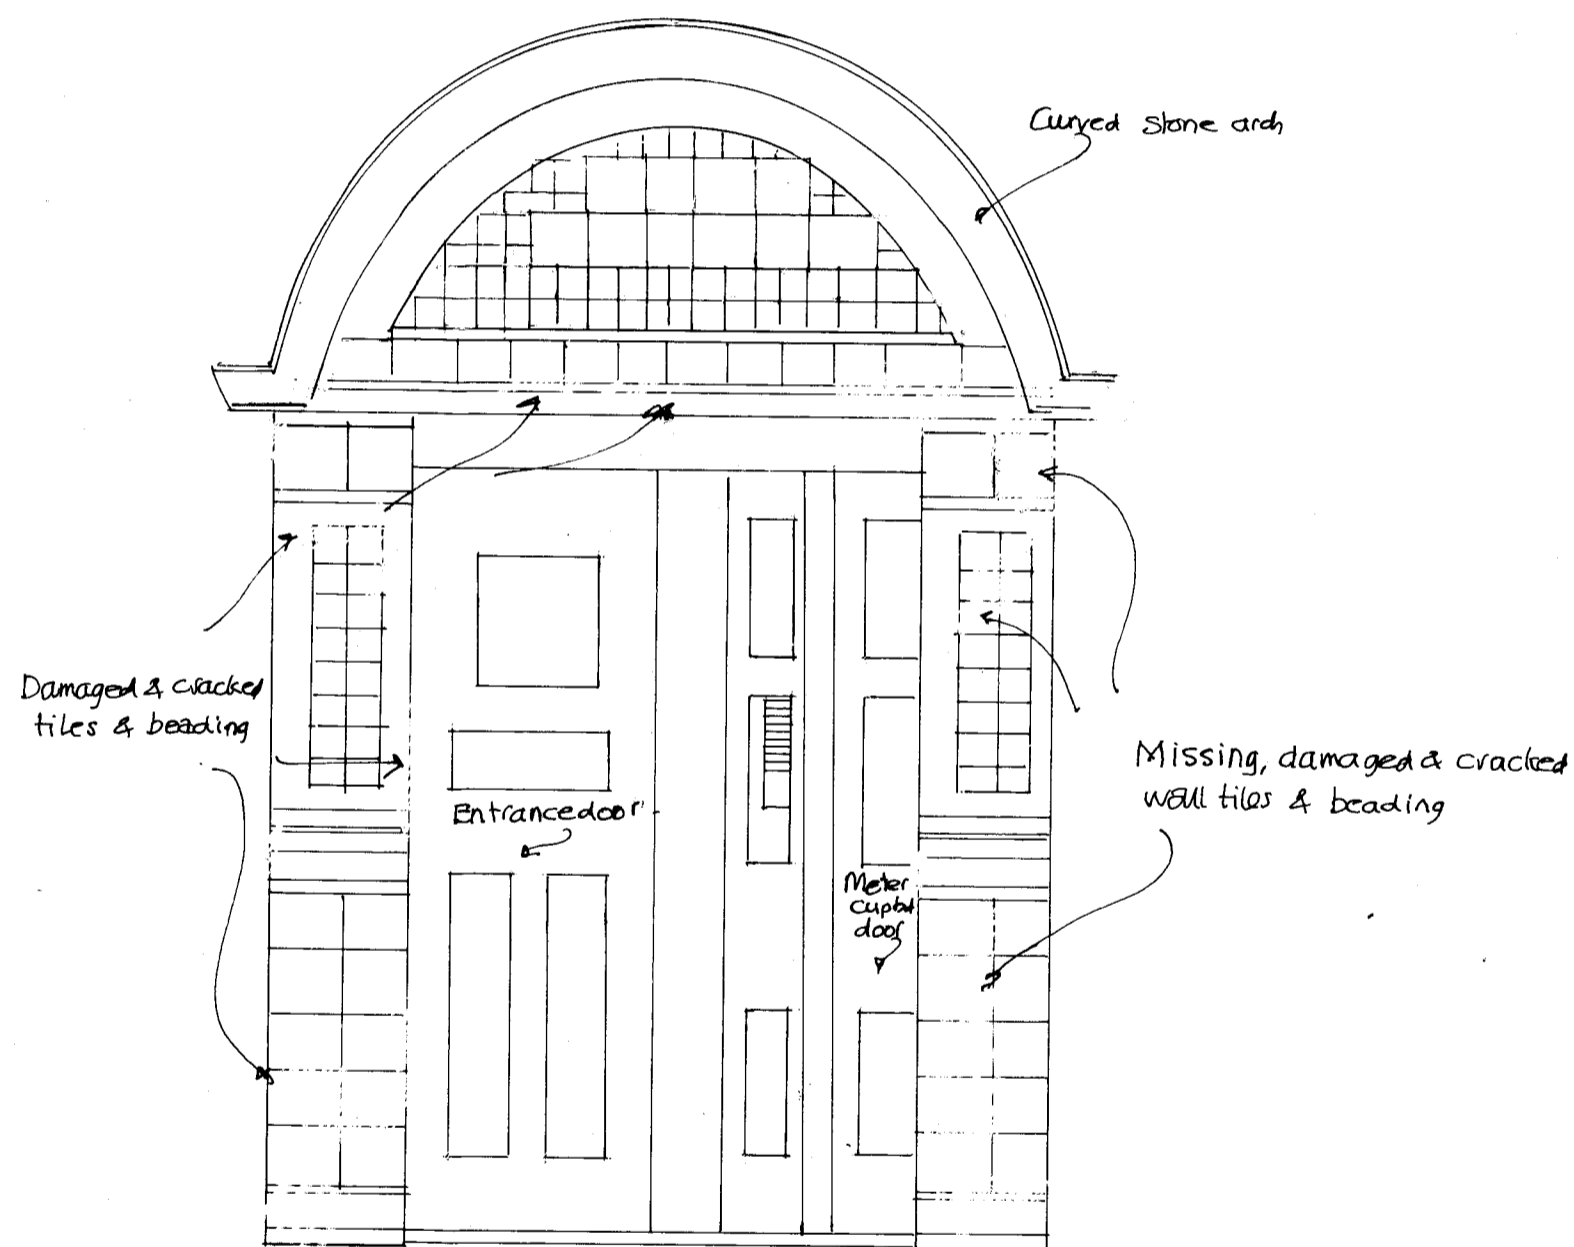

EXISTING ELEVATION

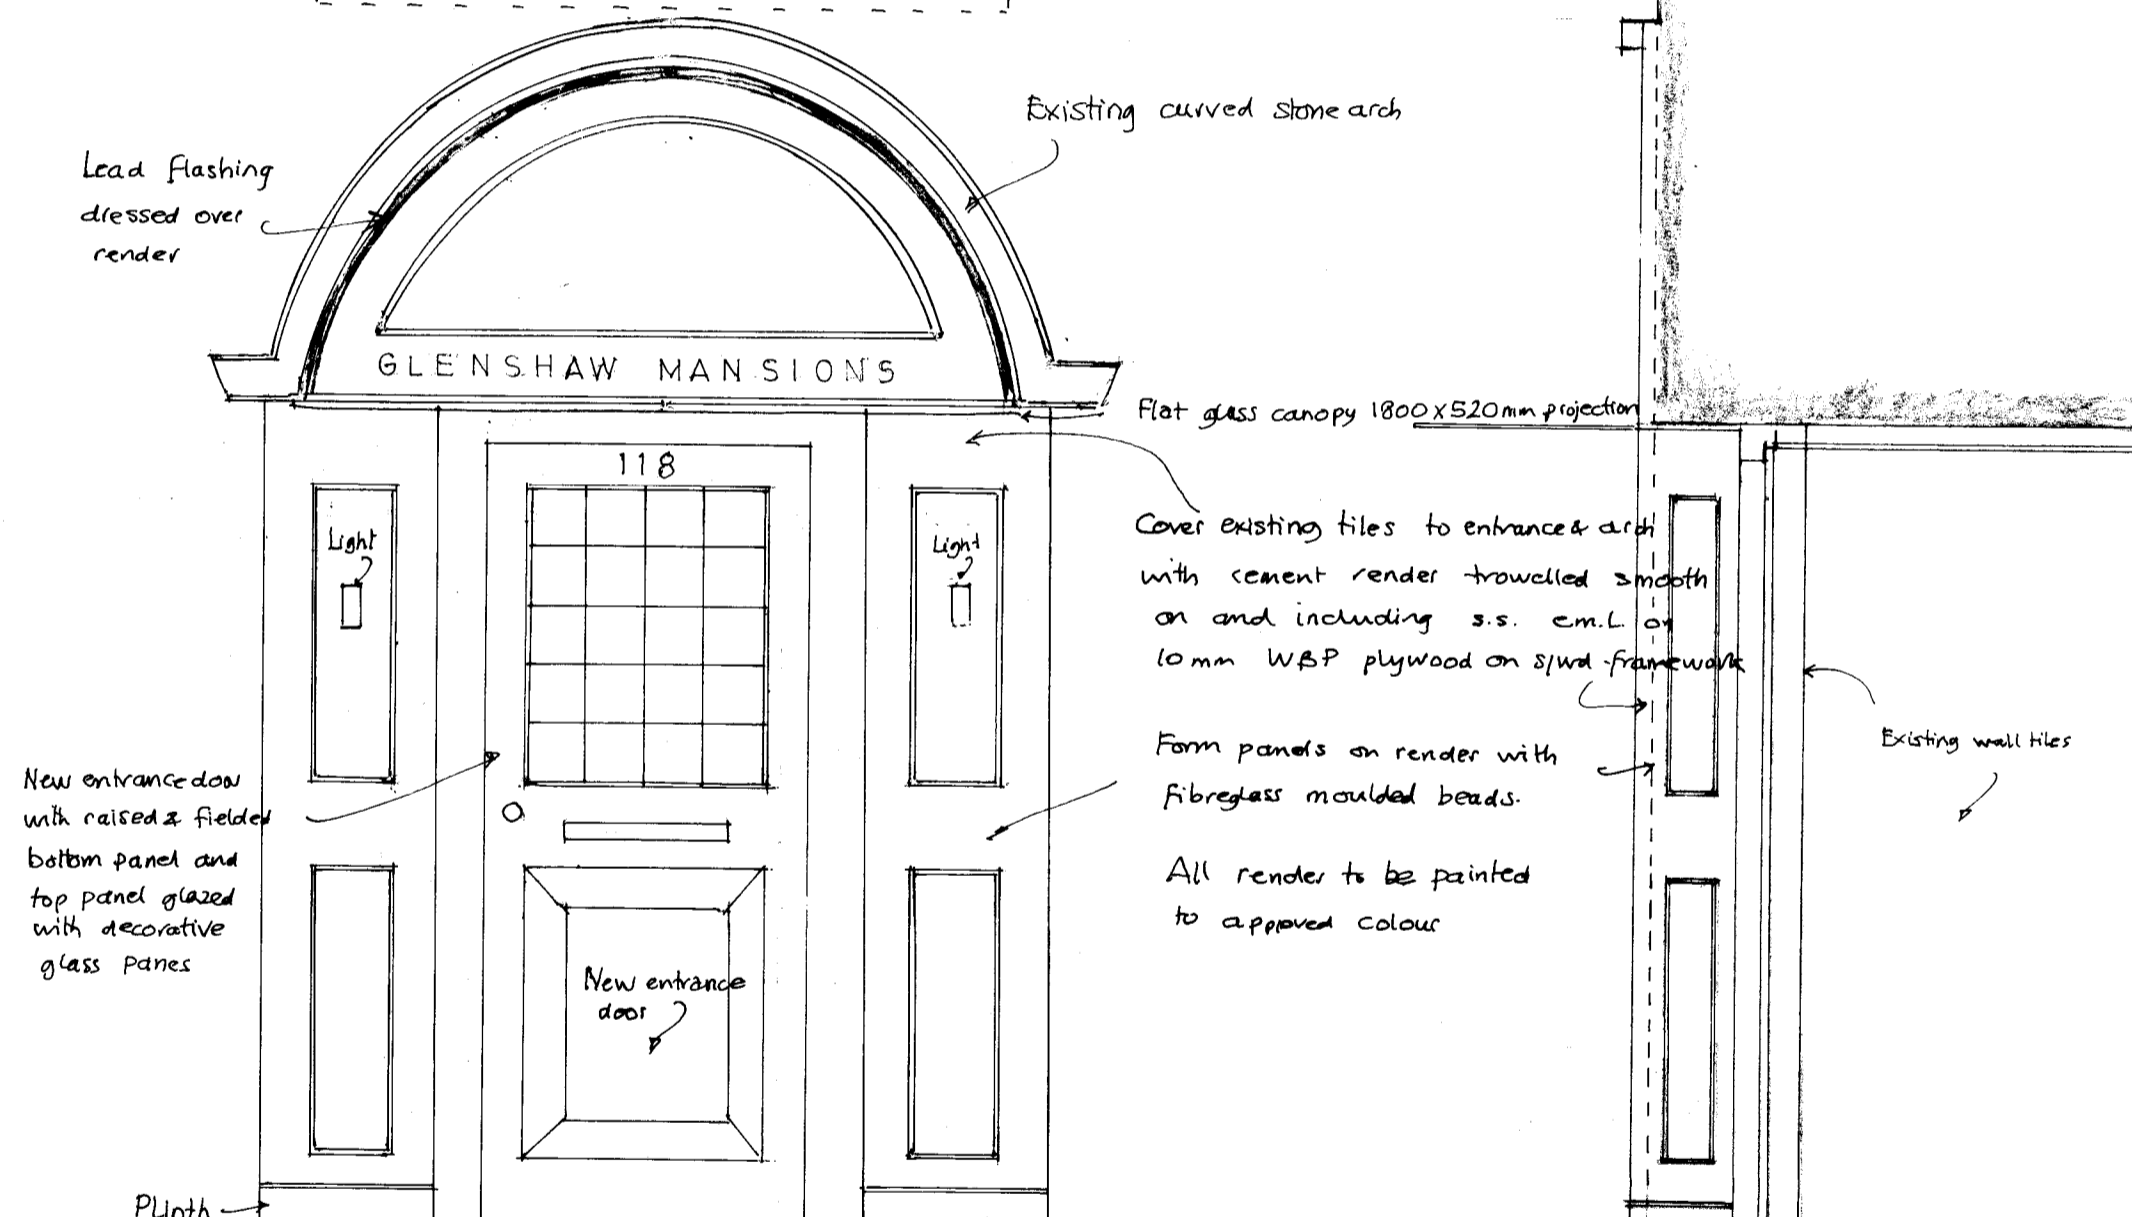

PROPOSED ELEVATION

SECTION

PROPOSED ALTERATIONS TO FRONT ENTRANCE AT GLENSHAW MANSIONS, 118 PRIORY ROAD, NW6 3NR

Drawing No: 001

Scale: 1:20 at A2

Date: August 2017

R E Raye FRICS
78 Hale Lane
Mill Hill

N.W.7. 3RT 0208 959 8372