

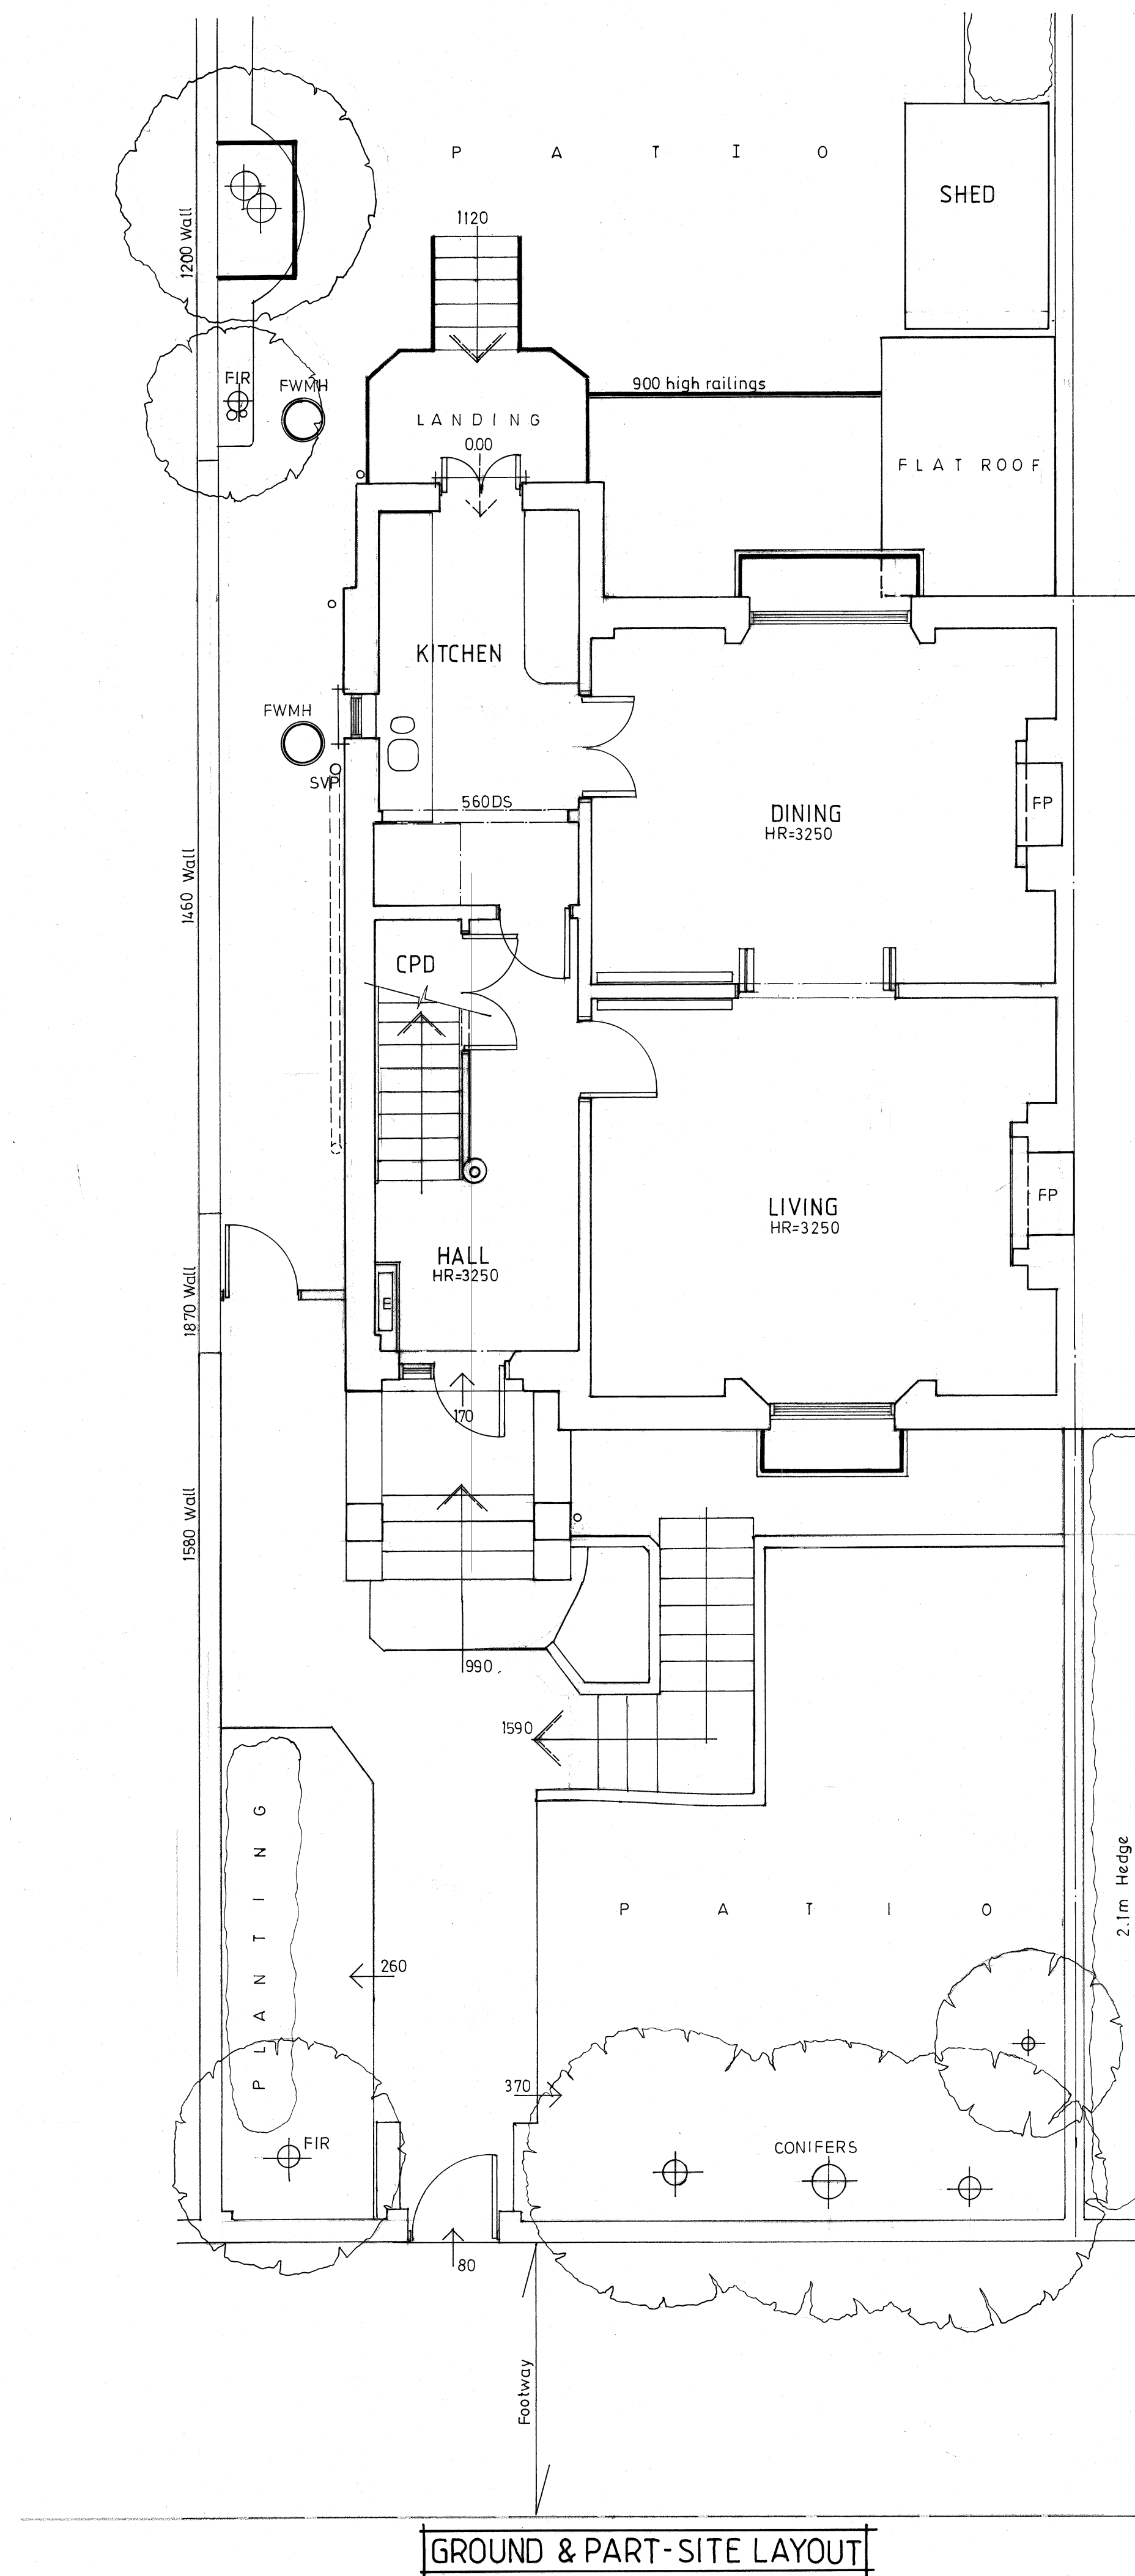



LOWER GROUND FLOOR LAYOUT

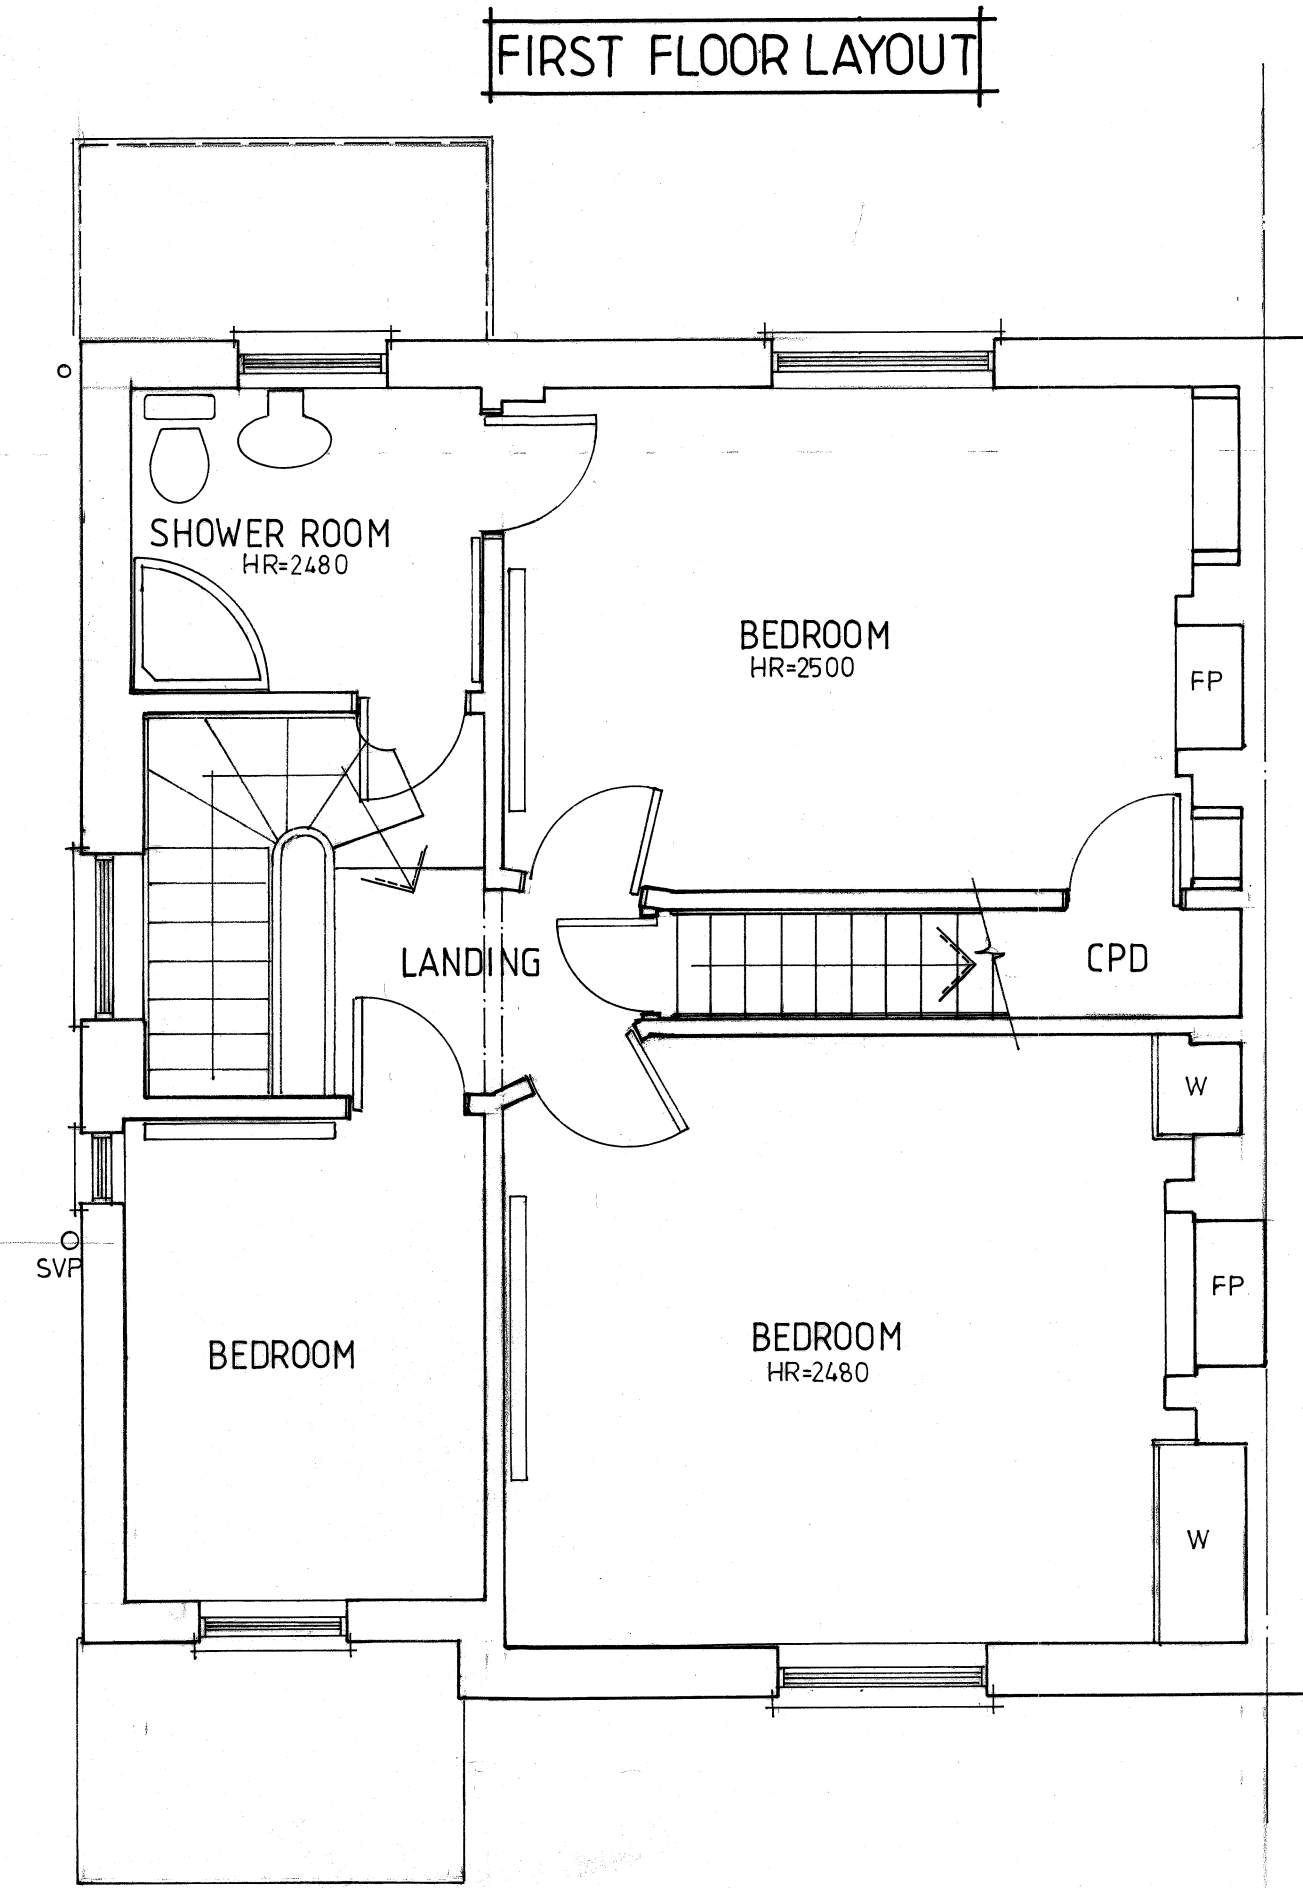

GROUND & PART-SITE LAYOUT

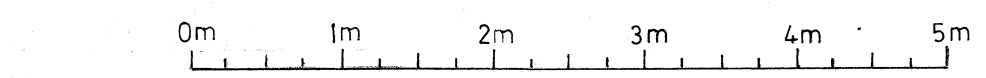

FIRST FLOOR LAYOUT

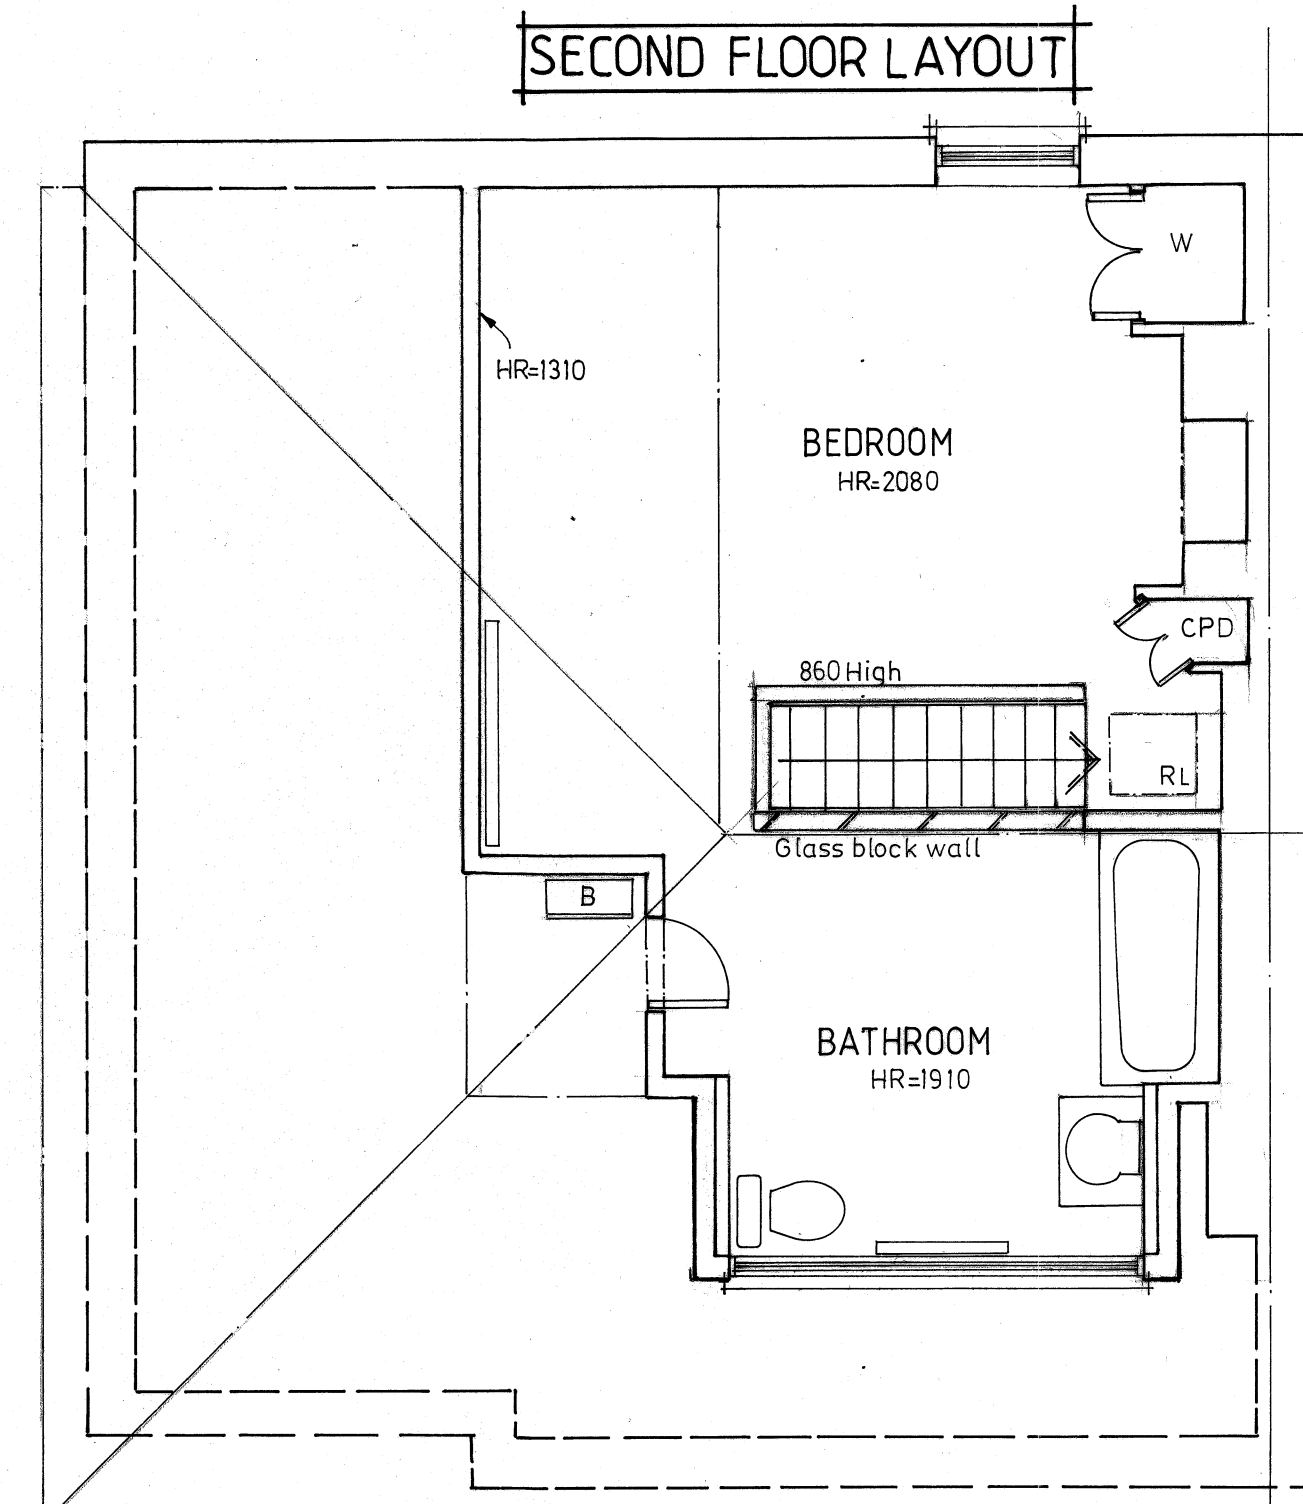

SECOND FLOOR LAYOUT

NOTES:
All dimensions must be checked on site and not scaled from this drawing.

Date	Revisions
0 Oct '17	MINOR REVISIONS

© copyright

Christopher George Associates
STRUCTURAL ENGINEERING & BUILDING DESIGN CONSULTANTS

Structural Design and Detailing - Subsidise Specialists
Surveys - Reports - Party Wall Surveying

The Limes
Heathfield Road
Sands
High Wycombe
Bucks HP12 4DQ

Tel no (01494) 522274
Mobile (07956) 323040
E-Mail: cgeorge@talk21.com

Client
MRS S. CORRIGAN

Job Title
**99 CAMDEN ROAD
LONDON NW1 9HA**

Drawing Title
**PROPOSED CONVERSION OF DWELLING
TO 2 No. FLATS WITH EXTERNAL STAIRS**

— EXISTING LAYOUTS —

Scale 1:50

Date APR '15 Drawn by *[Signature]*

Drg No. 6300/14/01 Rev. A