


ADJUST RAILINGS TO ALLOW FOR TWO-STORY EXTENSION HOUSING ACCESS STAIRCASE TO 1ST FLOOR.


BREAK OUT OPENING AND INSERT WINDOW

REMOVE STAIRCASE AND ARRANGE INTERNAL LAYOUT AS SHOWN. BEAMS TO BE INSTALLED AS NECESSARY.

BREAK OUT OPENING AND INSERT WINDOW.

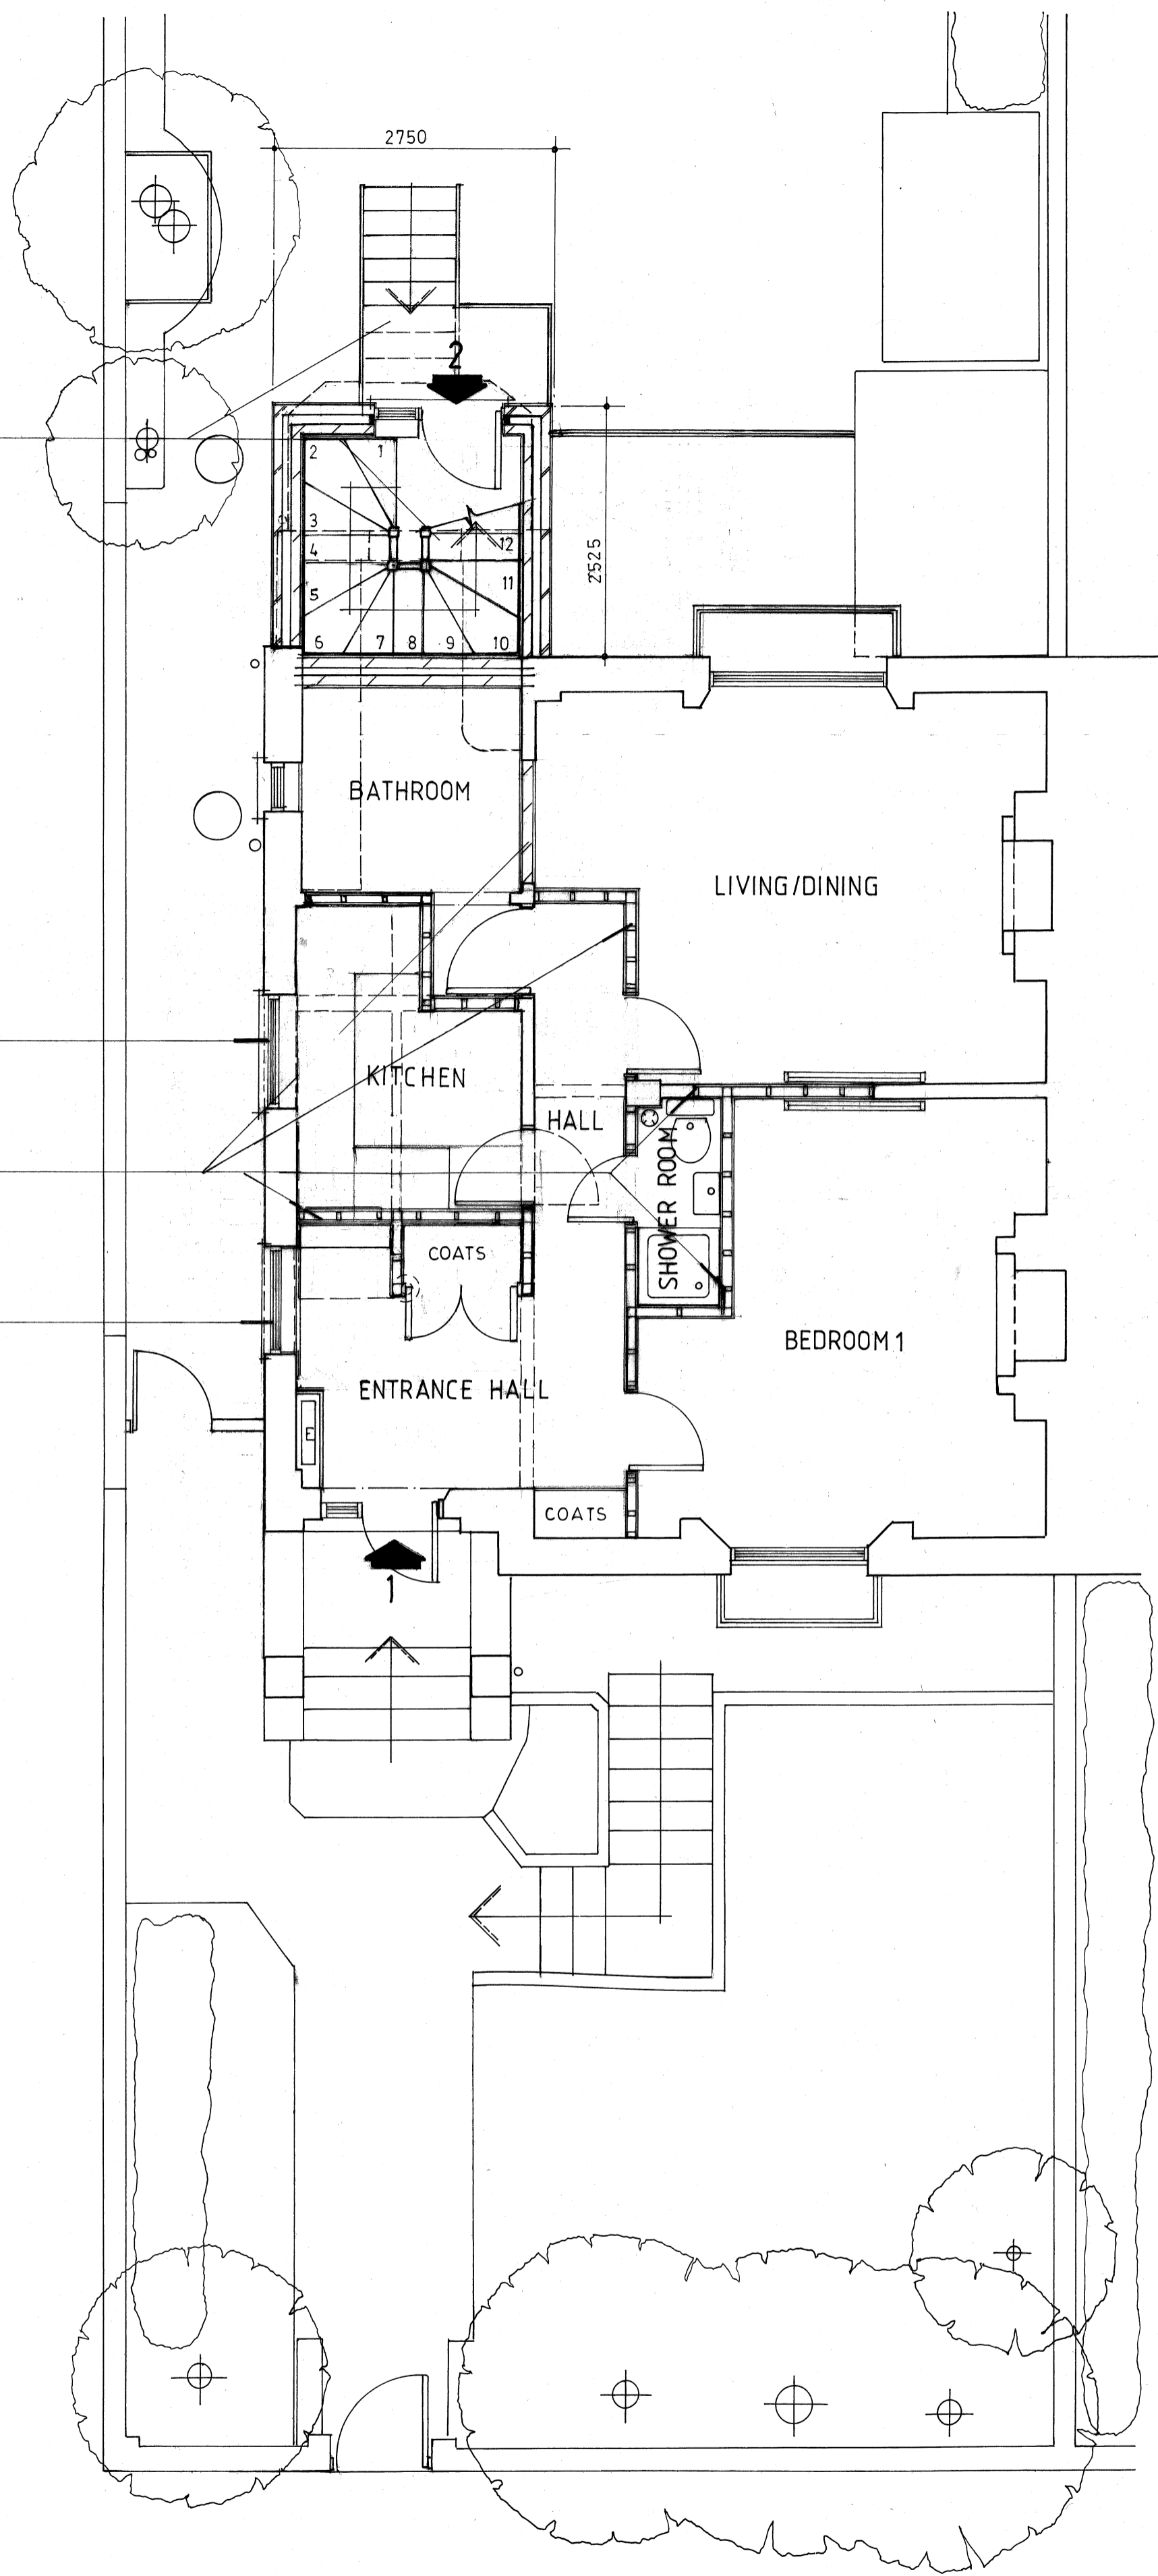


GROUND & PART-SITE LAYOUT

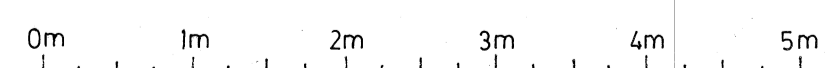


REMOVE WINDOW AND ADJUST OPENING AS NECESSARY TO ALLOW FOR NEW DOORWAY.

INFILL 1ST FLOOR STRUCTURE OF REMOVED STAIRCASE AND ARRANGE INTERNAL LAYOUT AS SHOWN. BEAMS TO BE INSTALLED AS NECESSARY.

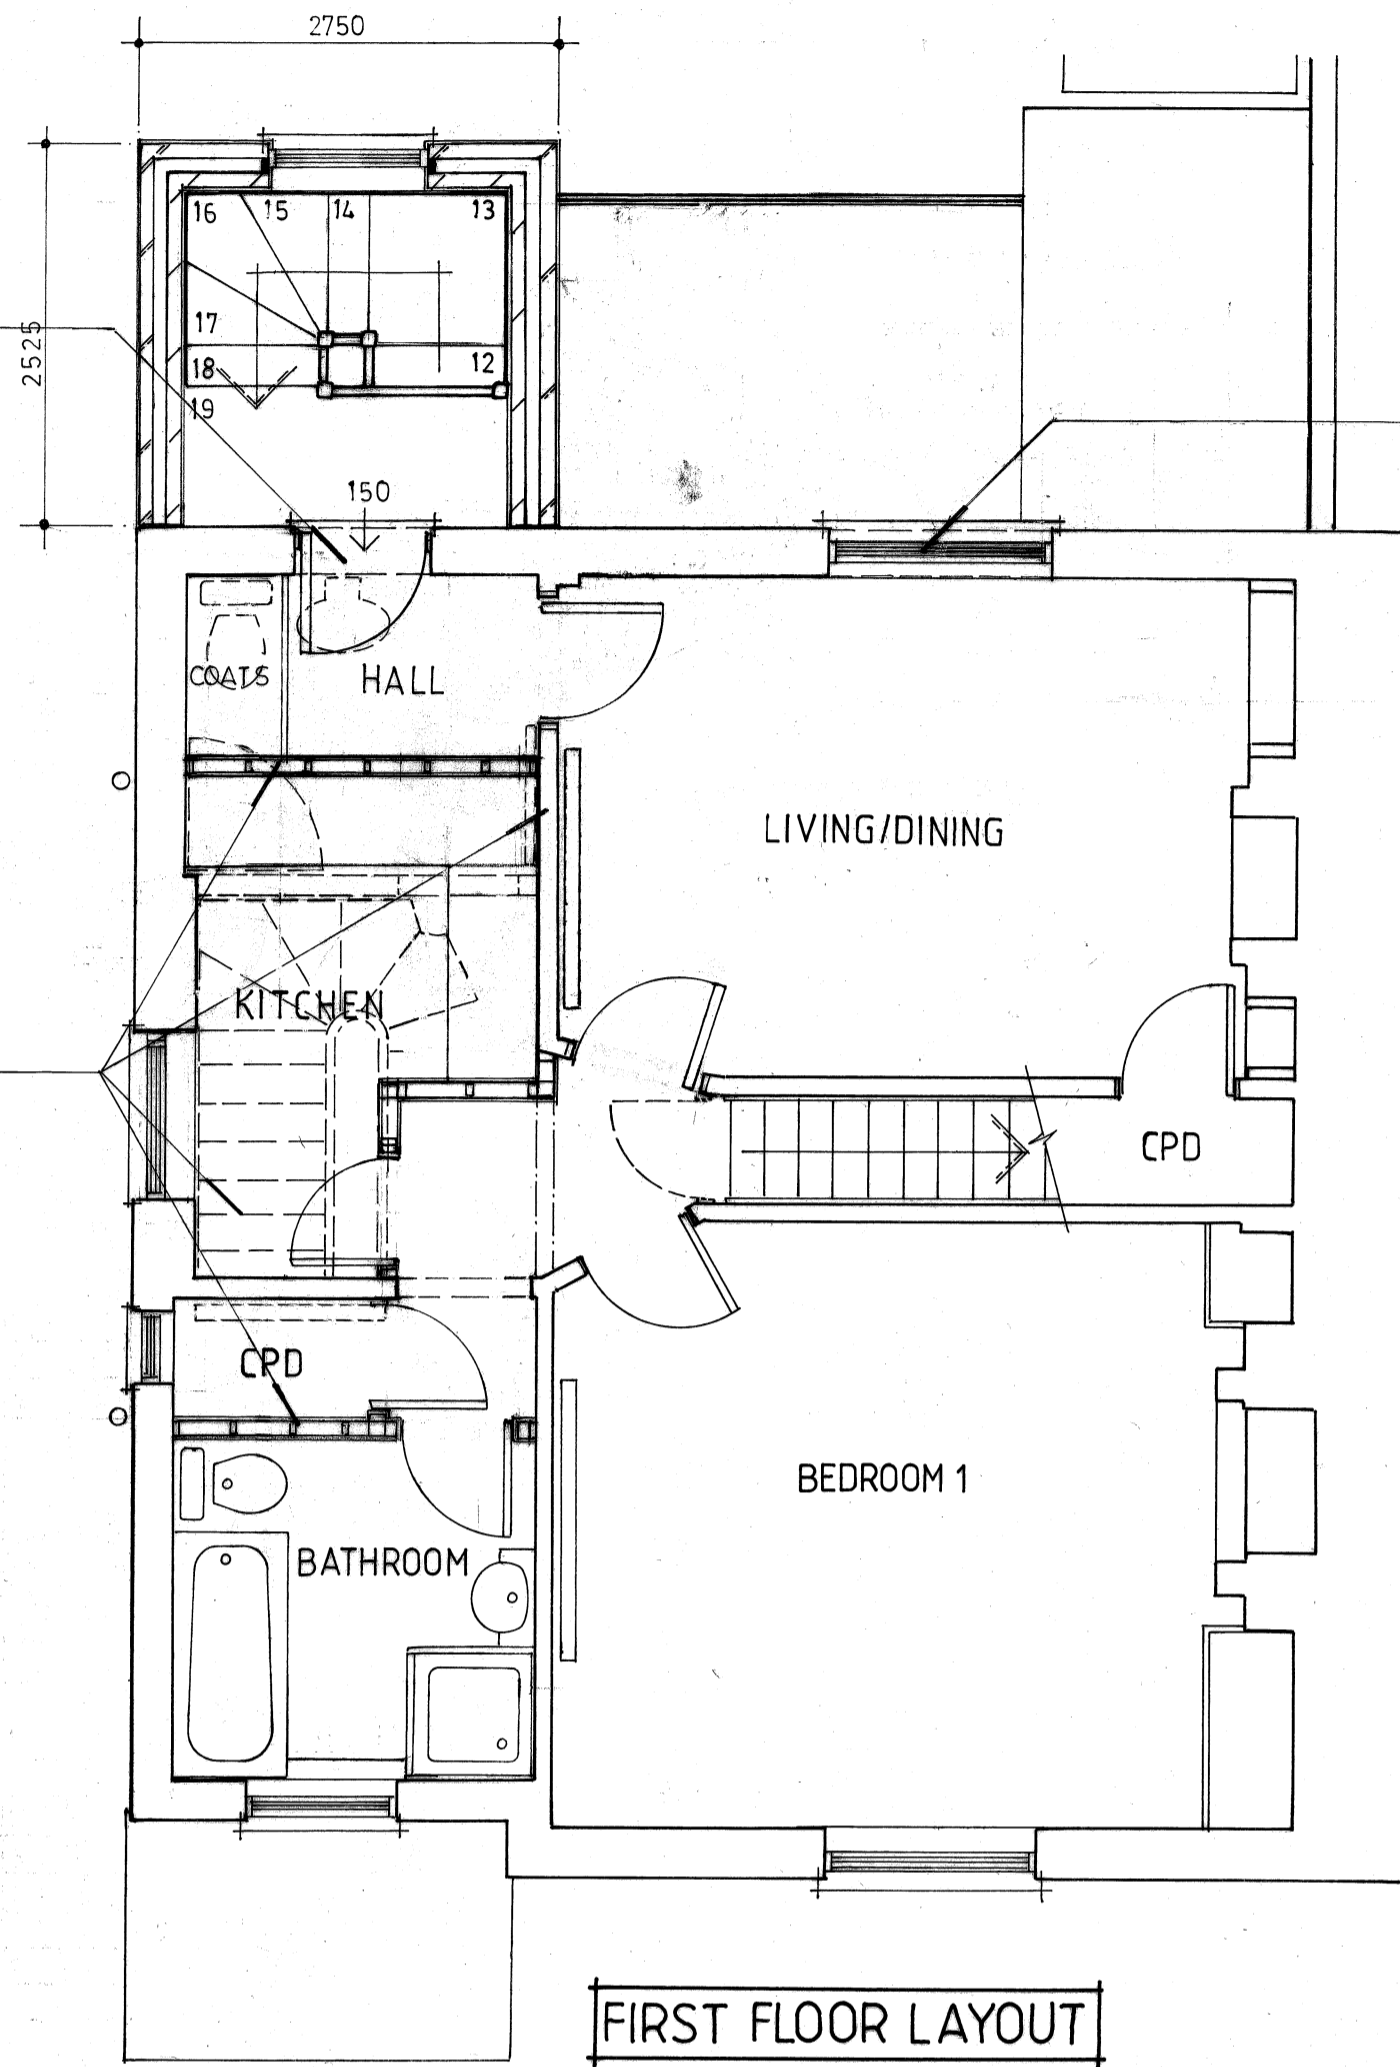

FIRST FLOOR LAYOUT

ADJUST OPENING HEIGHT TO FORM A DEEPER WINDOW.

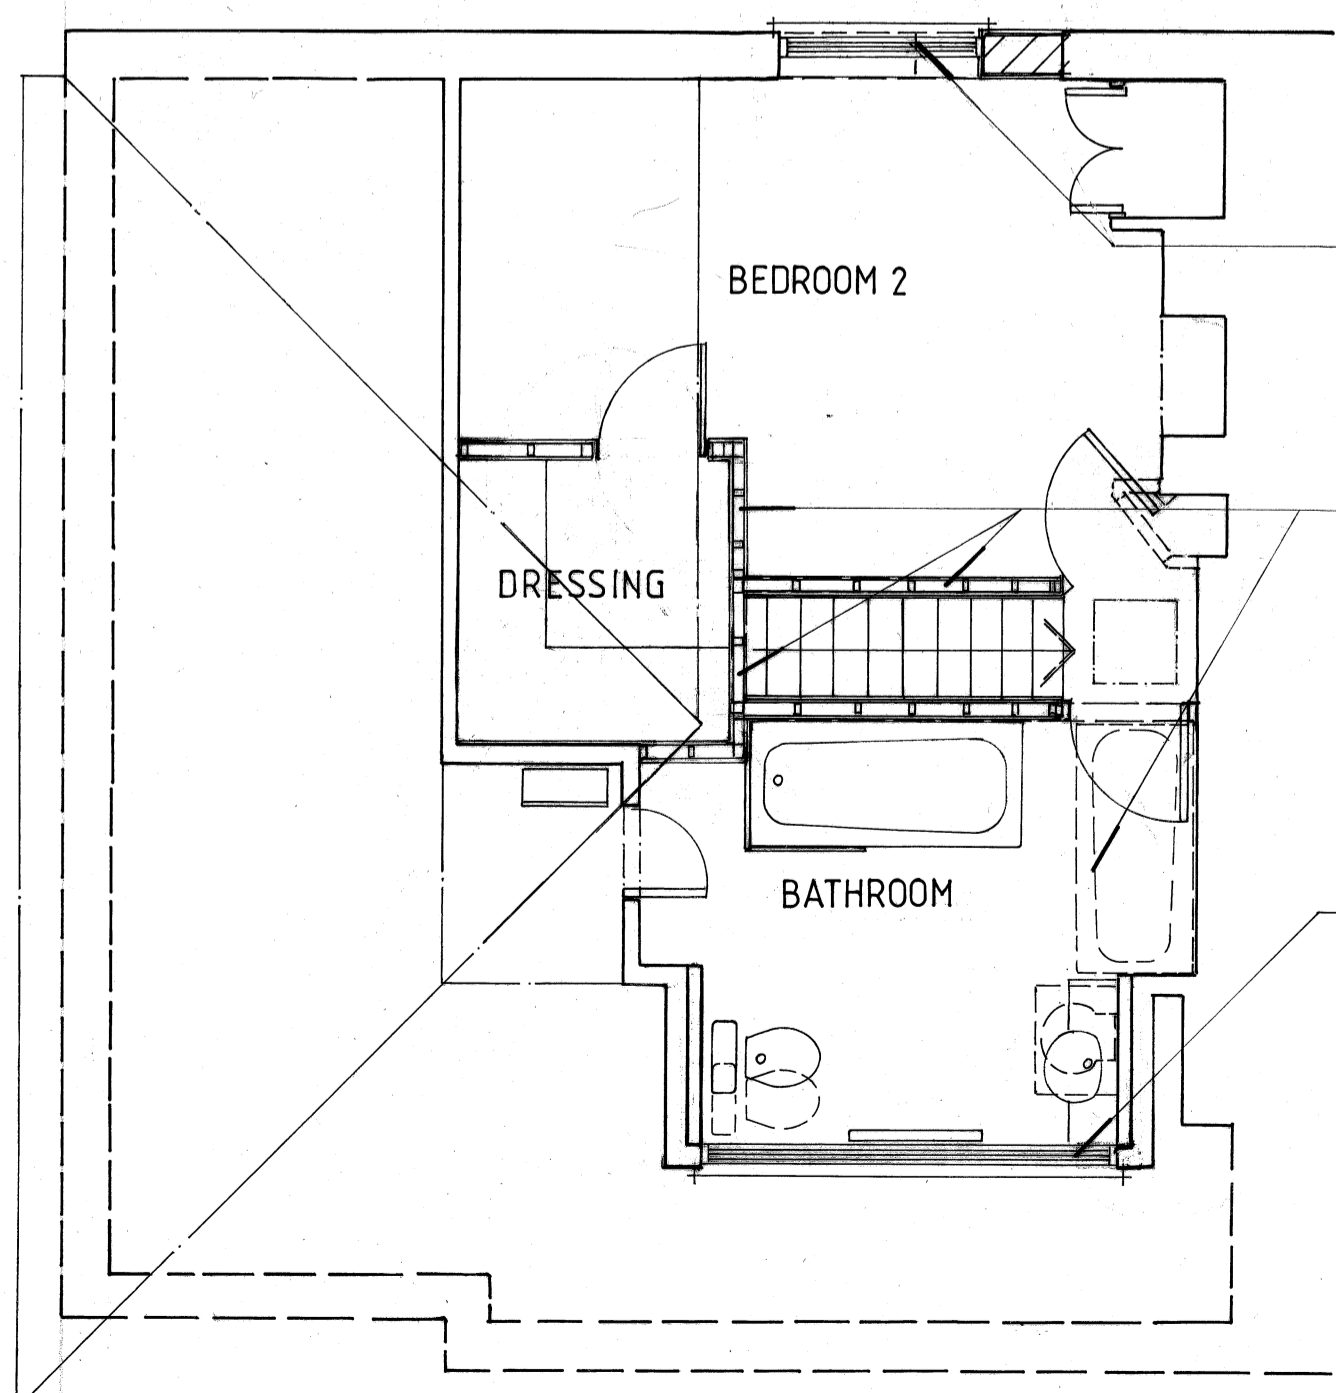

SECOND FLOOR LAYOUT

REPLACE WINDOW IN ADJUSTED LARGER OPENING.

RE-ARRANGE INTERNAL LAYOUT AS SHOWN.

REPLACE FENESTRATION WITH UNITS TO SUIT CLIENT'S REQUIREMENTS.

NOTES:
All dimensions must be checked on site and not scaled from this drawing.

E	FEB. '18	SCHEME REVISED
D	JAN. '18	SCHEME REVISED
B x C	OCT. '17	FURTHER SCHEME REVISIONS
A	DEC. '16	STAIRCASE PROPOSAL REVISED
	Date	Revisions

© copyright

Christopher George Associates
STRUCTURAL ENGINEERING & BUILDING DESIGN CONSULTANTS

Structural Design and Detailing - Subsidence Specialists
Surveys - Party Wall Surveying

The Limes
Heathfield Road
Sands
High Wycombe
Bucks HP12 4DQ

Tel no (01494) 522274
Mobile (07956) 323040
E-Mail: cgeorge@talk21.com

Client: **MRS S. CORRIGAN**

Job Title:
**99 CAMDEN ROAD
LONDON NW1 9HA**

Drawing Title:
**PROPOSED CONVERSION OF DWELLING
TO 2 No. FLATS WITH EXTERNAL STAIRS**

— PROPOSED LAYOUTS —

Scale: **1:50**

Date: **MAY '15** Drawn by: *[Signature]*

Drg No. **6300/14/02** Rev. **E**