



NOTES:
All dimensions must be checked on site and not scaled from this drawing.

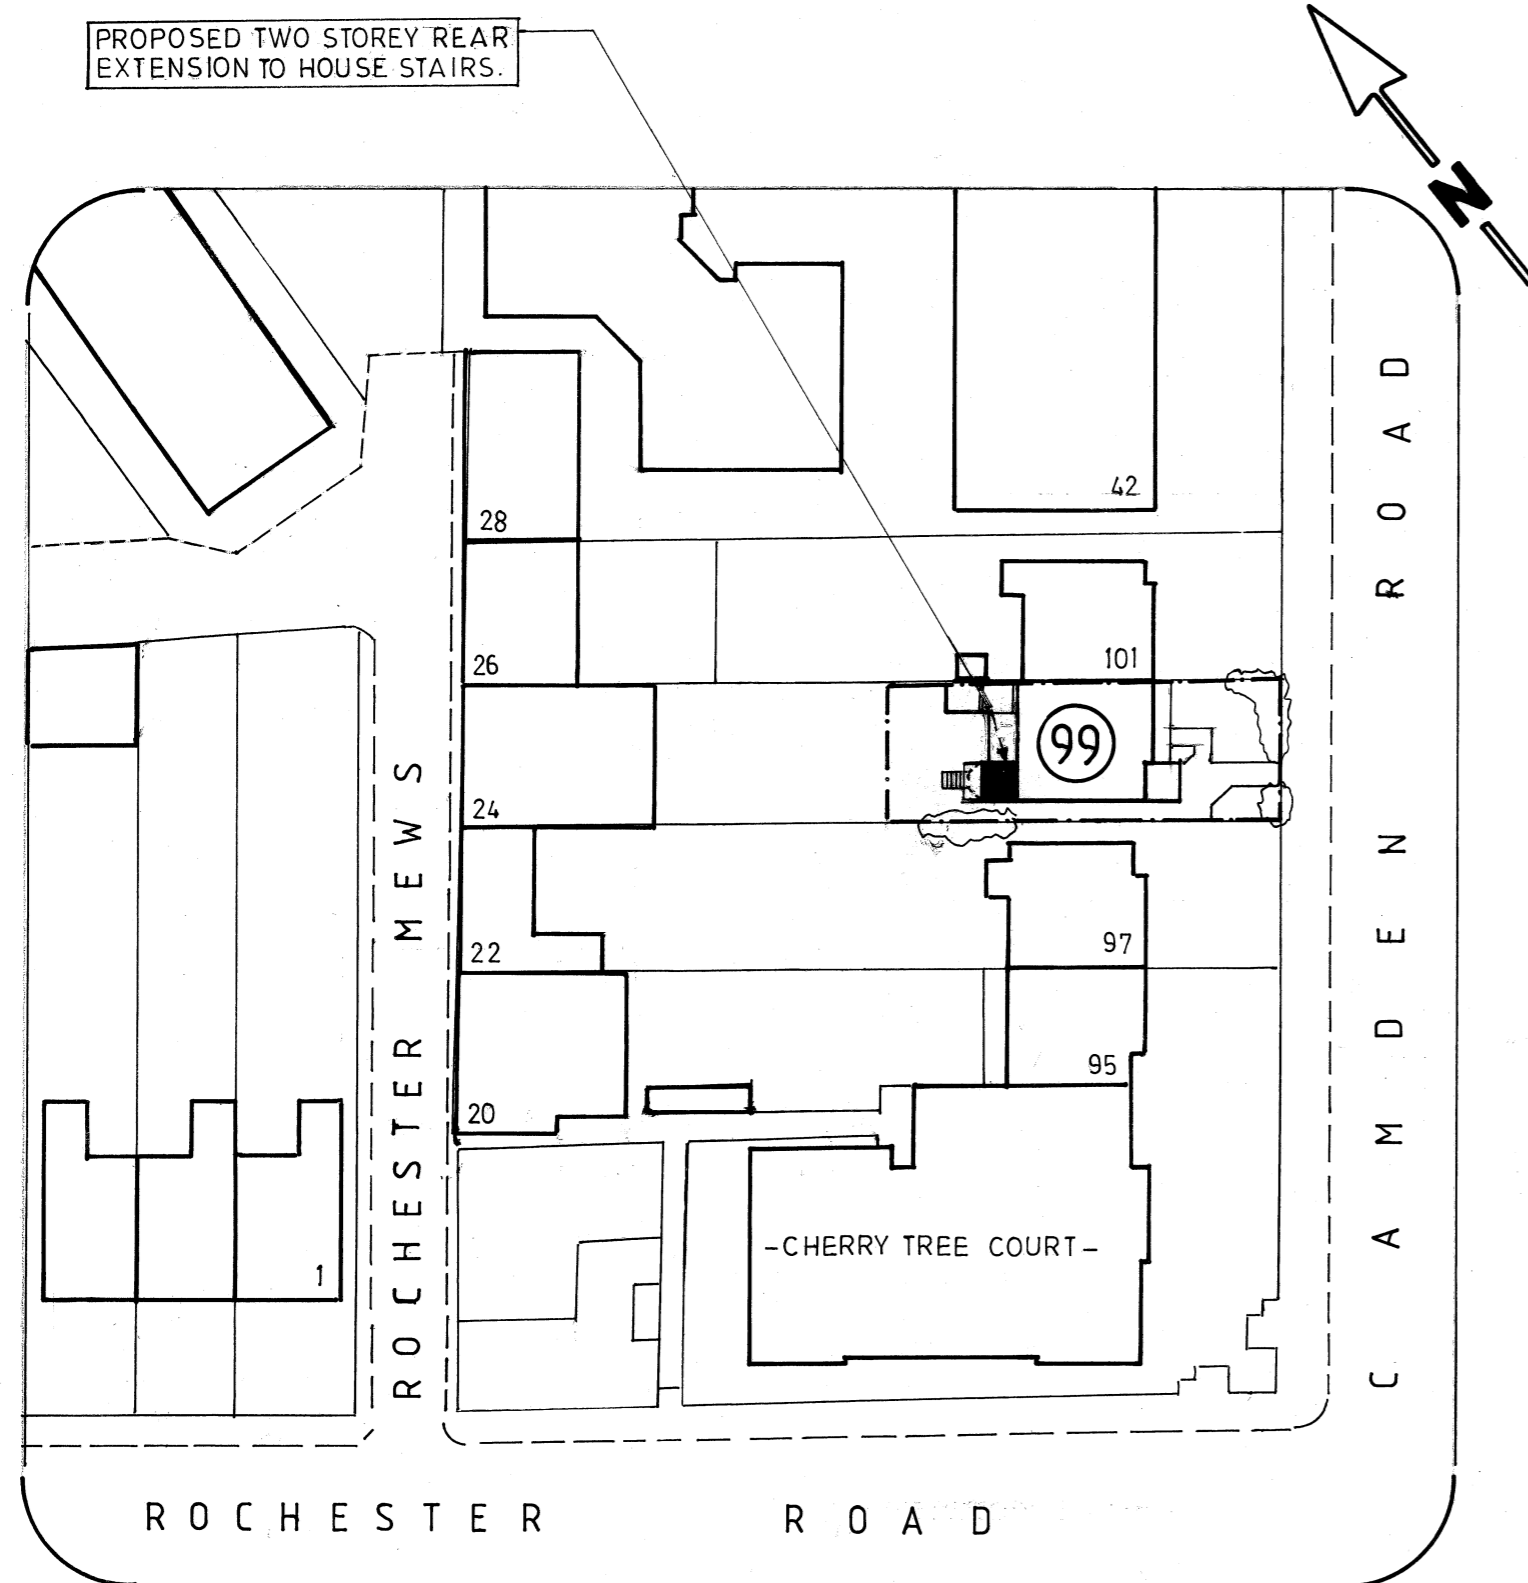

BLOCK PLAN 1:500

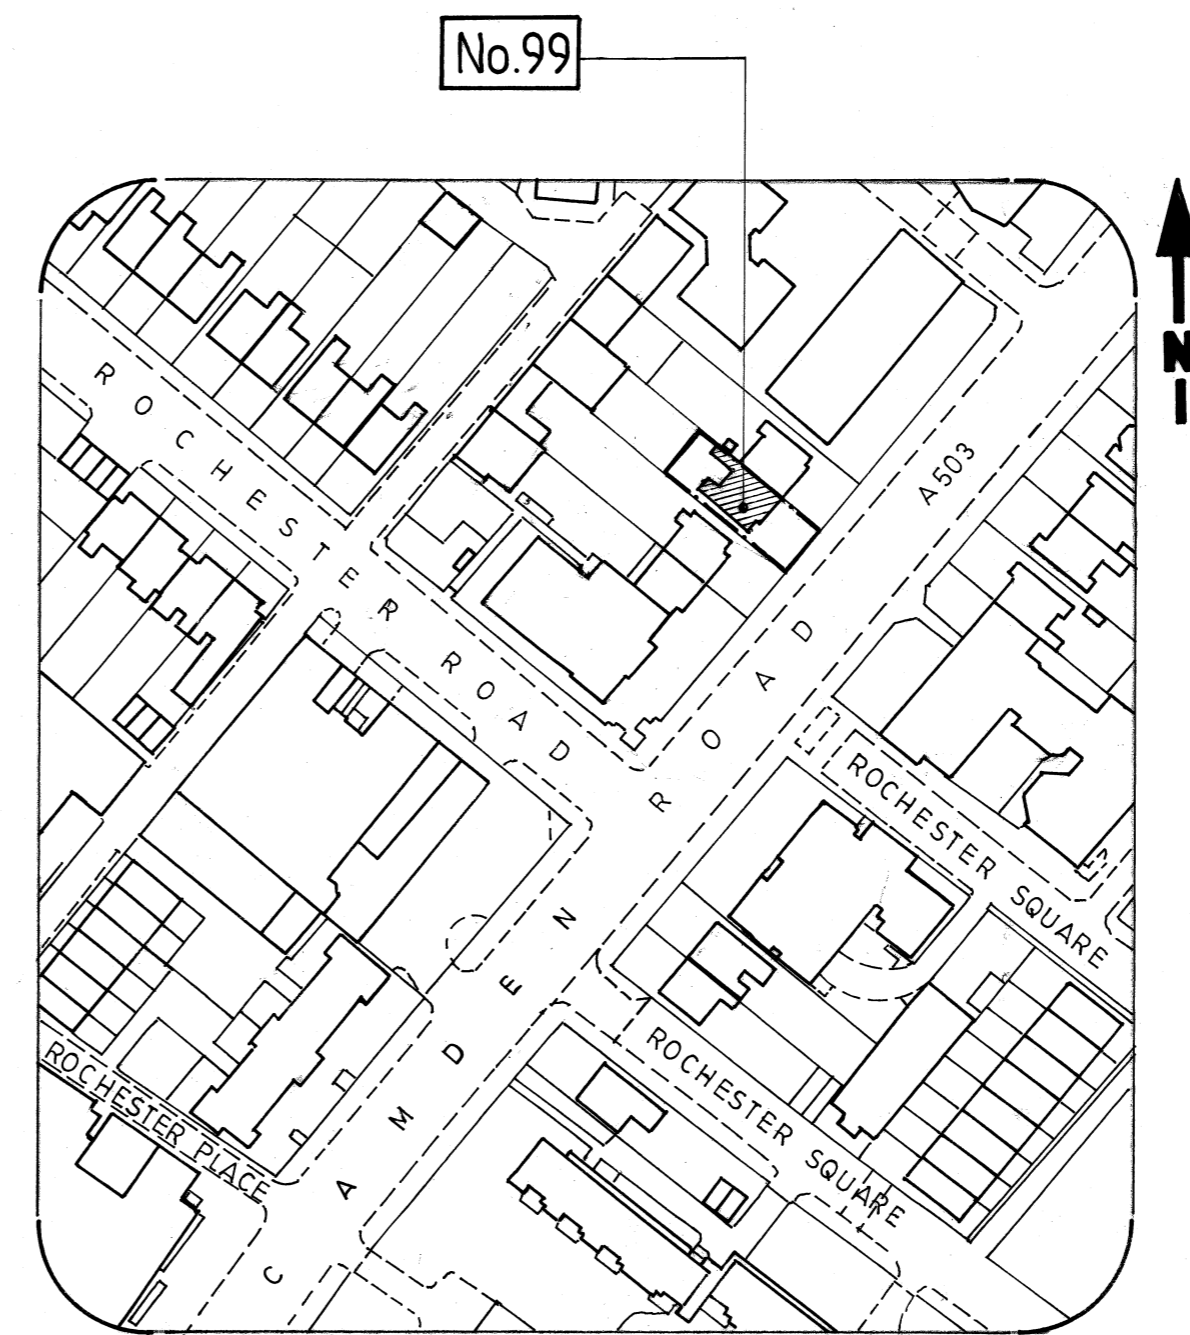

LOCATION PLAN 1:1250

B	FEB. '18	BLOCK PLAN REVISED
A	JAN. '18	BLOCK PLAN REVISED
	Date	Revisions

©Copyright
Christopher George Associates
STRUCTURAL ENGINEERING & BUILDING DESIGN CONSULTANTS

Structural Design and Detailing - Subsidence Specialists
Surveys - Reports - Party Wall Surveying

The Limes
Heathfield Road
Sands
High Wycombe
Bucks HP12 4DQ

Tel no (01494) 522274
Mobile (07956) 323040
E-Mail: cgeorge@talk21.com

Client
MRS S. CORRIGAN

Job Title
**99 CAMDEN ROAD
LONDON NW1 9HA**

Drawing Title
**PROPOSED CONVERSION OF DWELLING
TO 2No. FLATS AND EXTERNAL STAIRS**

-BLOCK & LOCATION PLANS-

Scale **1:500 1:1250**

Date **SEPT. '17** Drawn by

Drg No. **6300/14/05** Rev **B**