


Basement Plan

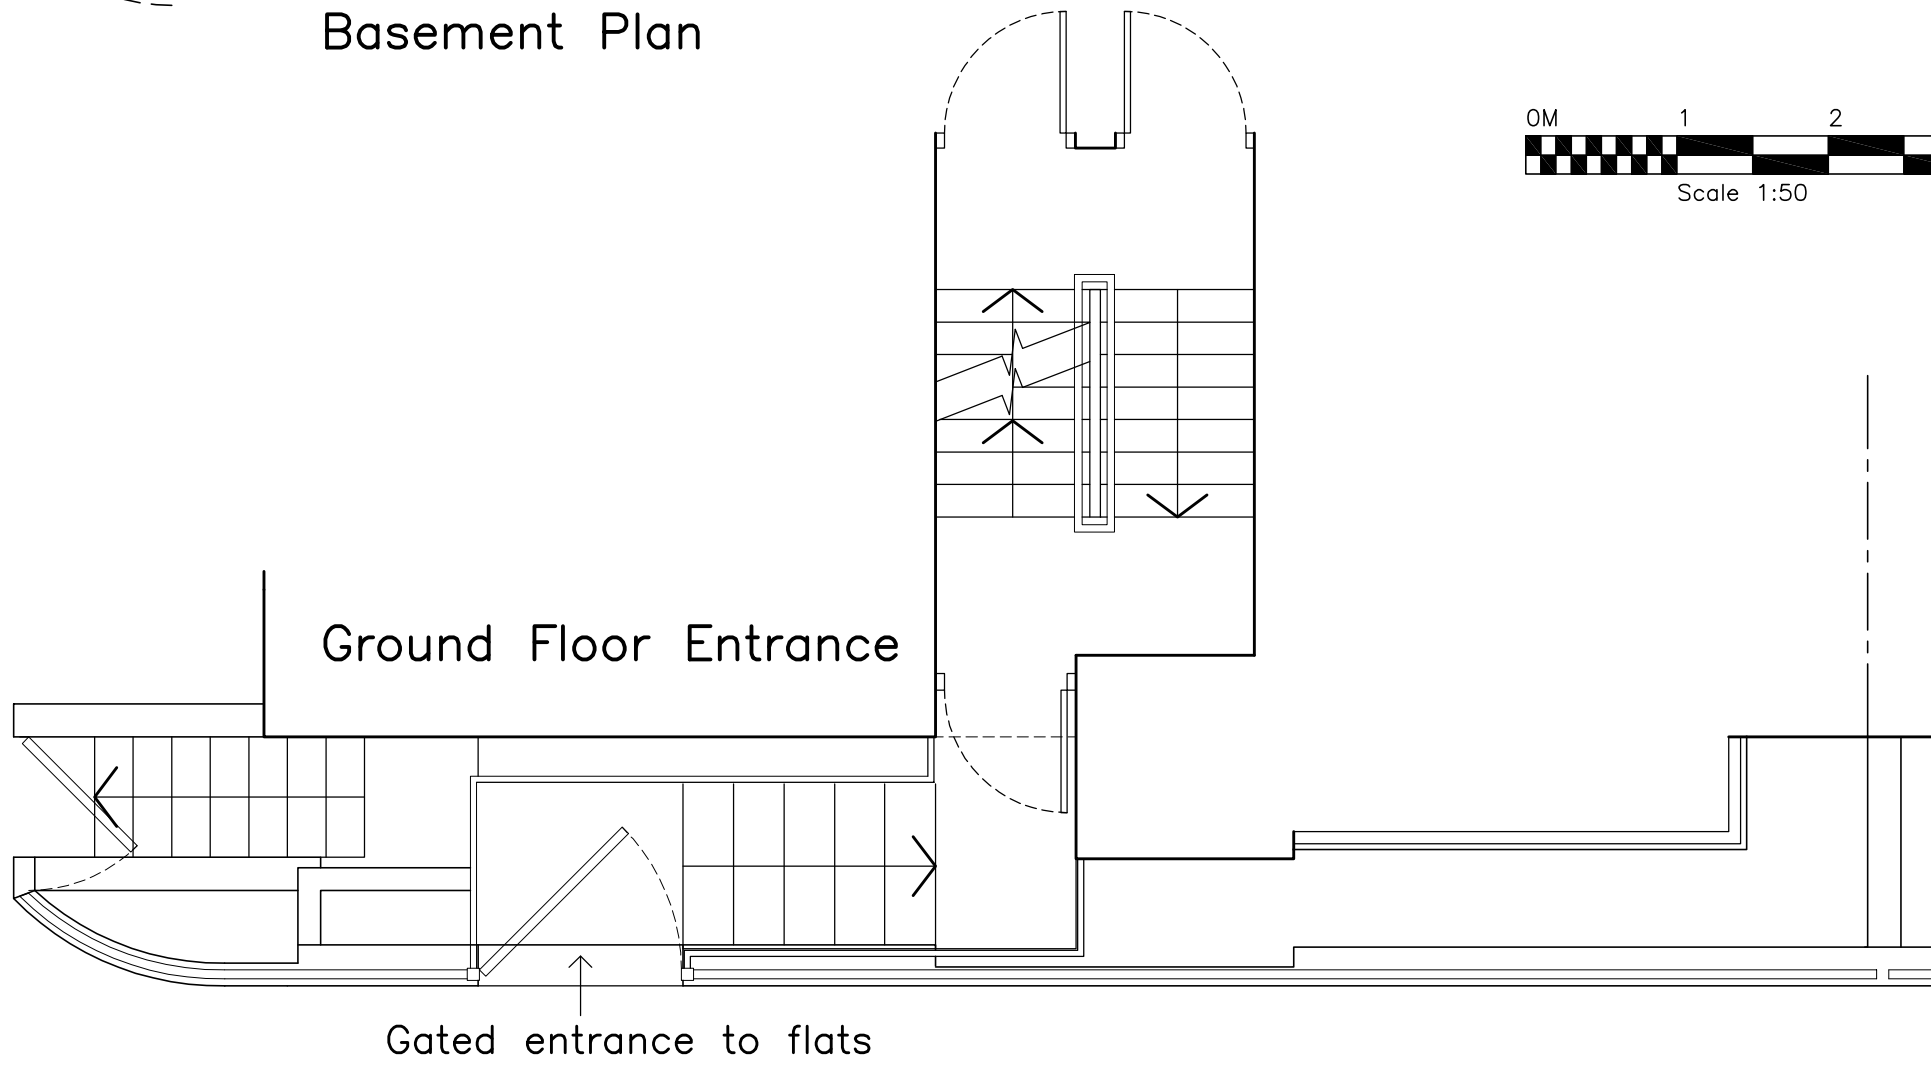

Ground Floor Entrance

