


All dimensions to be checked on site. Do not scale from this drawing.
 Subject to local authority approval.
 Drawing for visual purpose only. For specification refer to scope of works.

Notes:



EXISTING ELEVATION

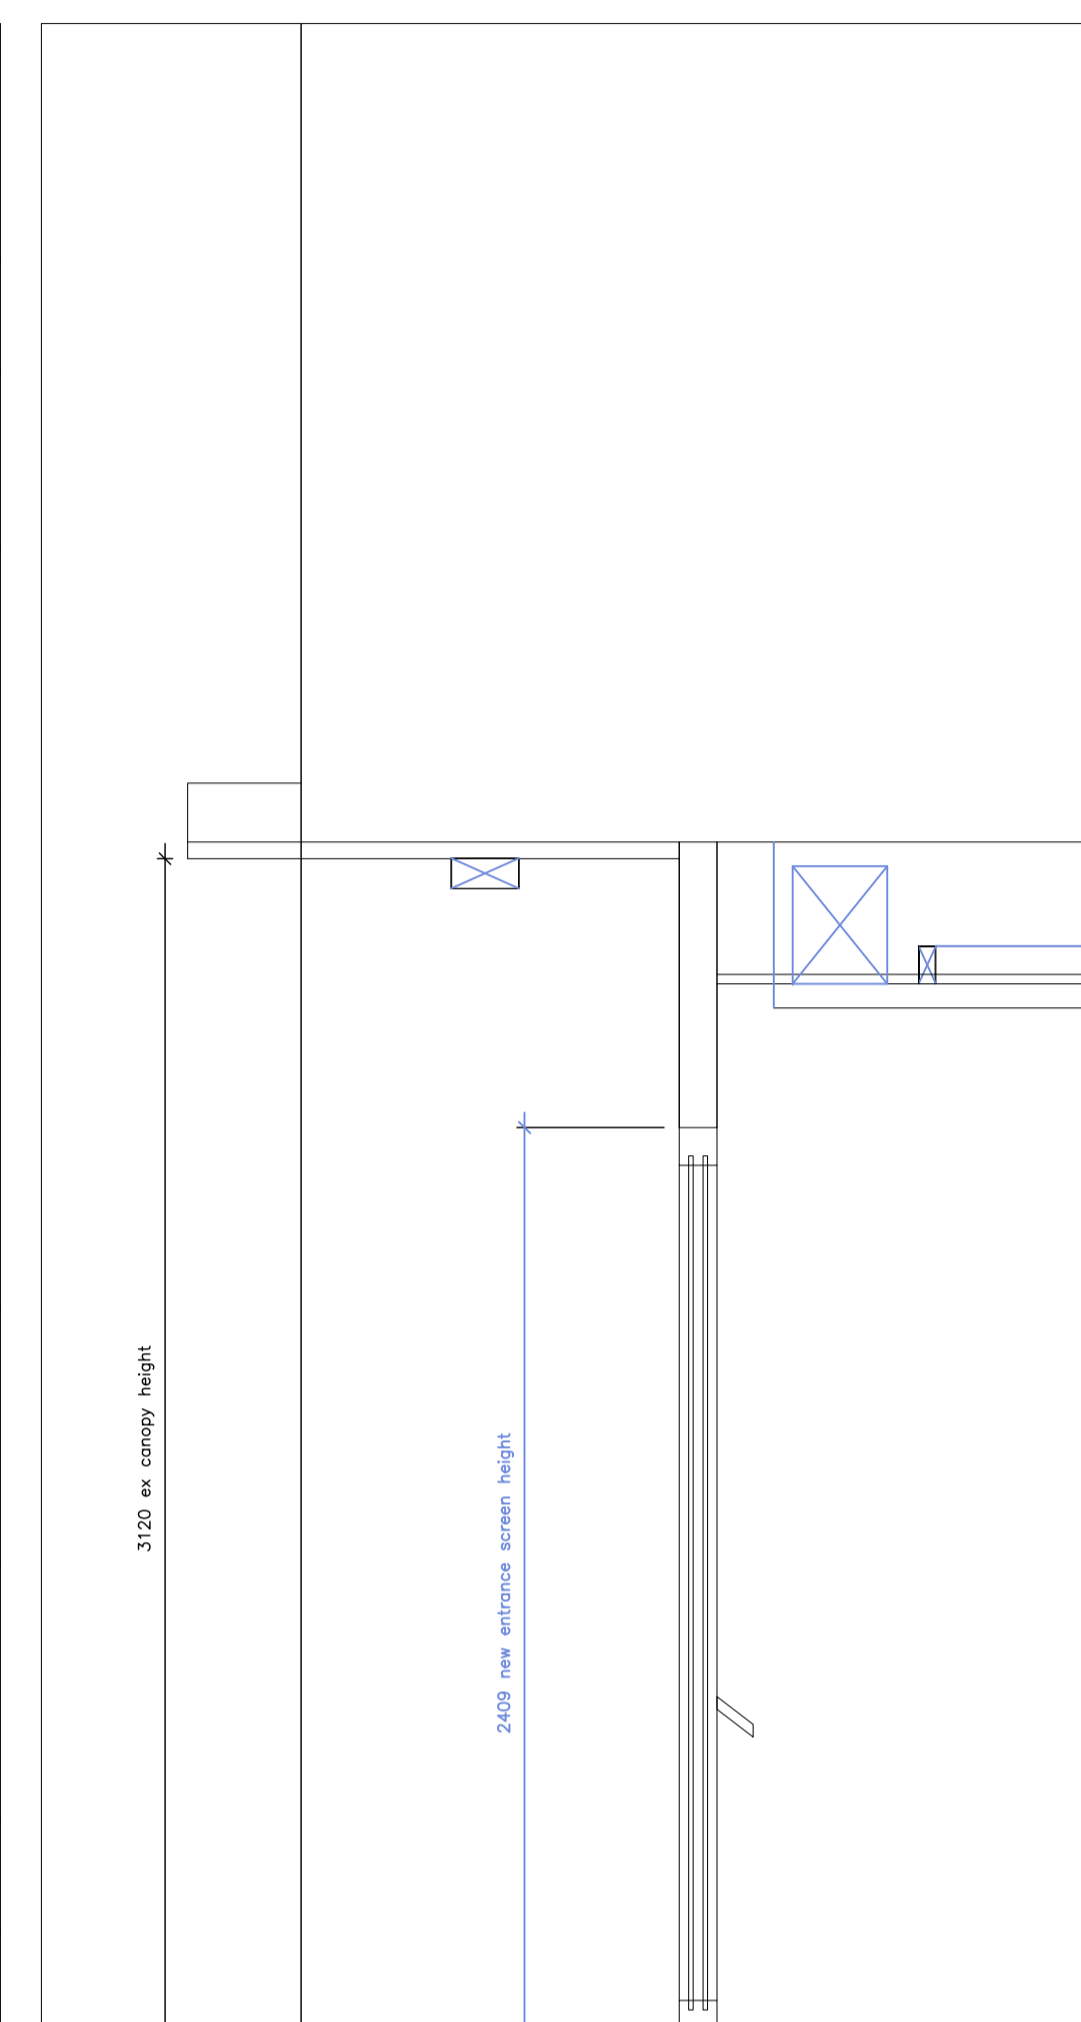

EXISTING SECTION

REV:	DESCRIPTION:	BY:	DATE:
STATUS:			

21construction
 Floor 2, 80 Clerkenwell Road, London, EC1M 5RJ
 Telephone: 02033070021
 Email: technical_expert@21construction.co.uk
 Website: www.21construction.co.uk

CLIENT: **Jawaby Property Investment Ltd**
 Cutlers Farm House
 Marow Road, Lande End
 Buckinghamshire

SITE: **HolbornTower**
 137 High Holborn, London

TITLE: **Rear reception Detail**

SCALE AT A1:	DATE:	DRAWN:	CHECKED:
1:20	09/02/18	shk	
PROJECT NO:	DRAWING NO:	REVISION:	
P287	EX_EL_2		

