


TYPICAL SASH WINDOW
DETAIL SECTION
SCALE 1:2@A3
PA-05

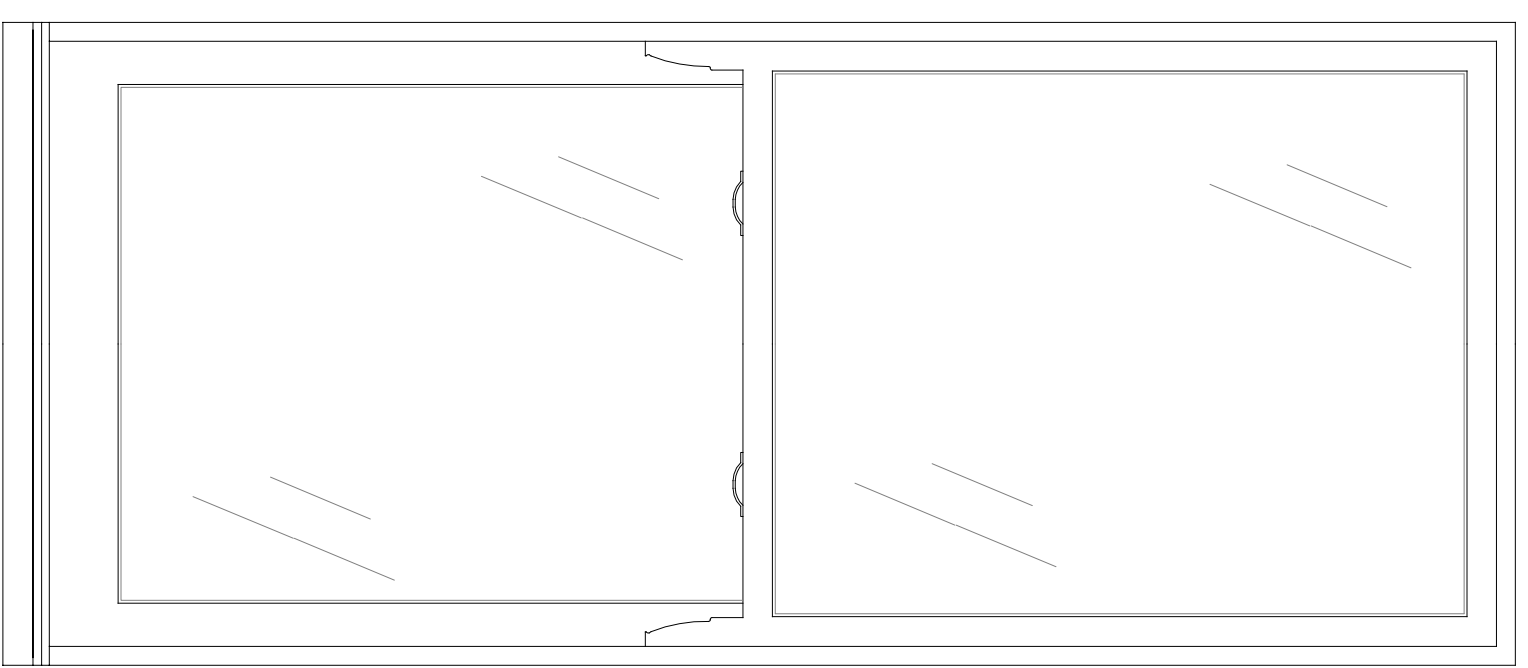

TYPICAL SASH WINDOW
ELEVATION
SCALE 1:10@A3
PA-05

PLEASE NOTE:

1. ALL DIMENSIONS TO BE CHECKED ON SITE BEFORE FABRICATION.
2. CONTRACTOR TO REFER TO ENGINEERS DRAWINGS BEFORE PROCEEDING WITH WORKS.
3. ALL DRAWINGS AND DESIGNS ARE COVERED BY DESIGN RIGHT-INTELLECTUAL PROPERTY, AND MAY NOT BE DISTRIBUTED, COPIED OR ISSUED WITHOUT WRITTEN PERMISSION BY THE ARCHITECT.
4. ALL DESIGN CONCEPTS ARE THE SOLE PROPERTY OF THE ARCHITECT AND NO ADAPTATIONS, REPRODUCTIONS OR COPIES MAY BE MADE WITHOUT WRITTEN PERMISSION OF THE ARCHITECT.
5. THESE DRAWINGS ARE SUBJECT TO ANY VARIATION REQUIRED OR RECOMMENDATION BY ANY STATUTORY AUTHORITY, OR FOR THE BETTER CARRYING OUT OF THE WORKS.
6. SAMPLES TO BE PROVIDED BY CONTRACTOR FOR XUL ARCHITECTURES APPROVAL.
7. ALL FINISHES TO XUL ARCHITECTURES SATISFACTION.
8. ALL DRAWINGS TO BE APPROVED BY XUL ARCHITECTURES PRIOR TO CONSTRUCTION.

ADDITIONAL NOTES:

All existing windows are sash single glazed windows. They are all being replaced for sash double glazed windows to match the design of the existing windows (Conservation area style).

REVISIONS

No	Date	Description Issue For	Issue By
00	14/02/18	PLANNING	ESM

Client
PRIVATE CLIENT

Project
Ground Floor Flat B,
34 Belsize Park NW3

Title
PROPOSED
Typical Details for windows

Scale: 1:2, 1:10@A3	Dwg. No.	Rev.
Date 14/02/18	PA-05	00
Drawn ESM	Project Number	16_054
Checked YR		



ARCHITECTURE
Ground Floor Office

33 Belsize Lane
London NW3 5AS

Office: +44 (0) 207 431 9014
Info@xularchitecture.co.uk
www.xularchitecture.co.uk