



EXISTING
Location Plan
SCALE 1:1250@A3
LP-01

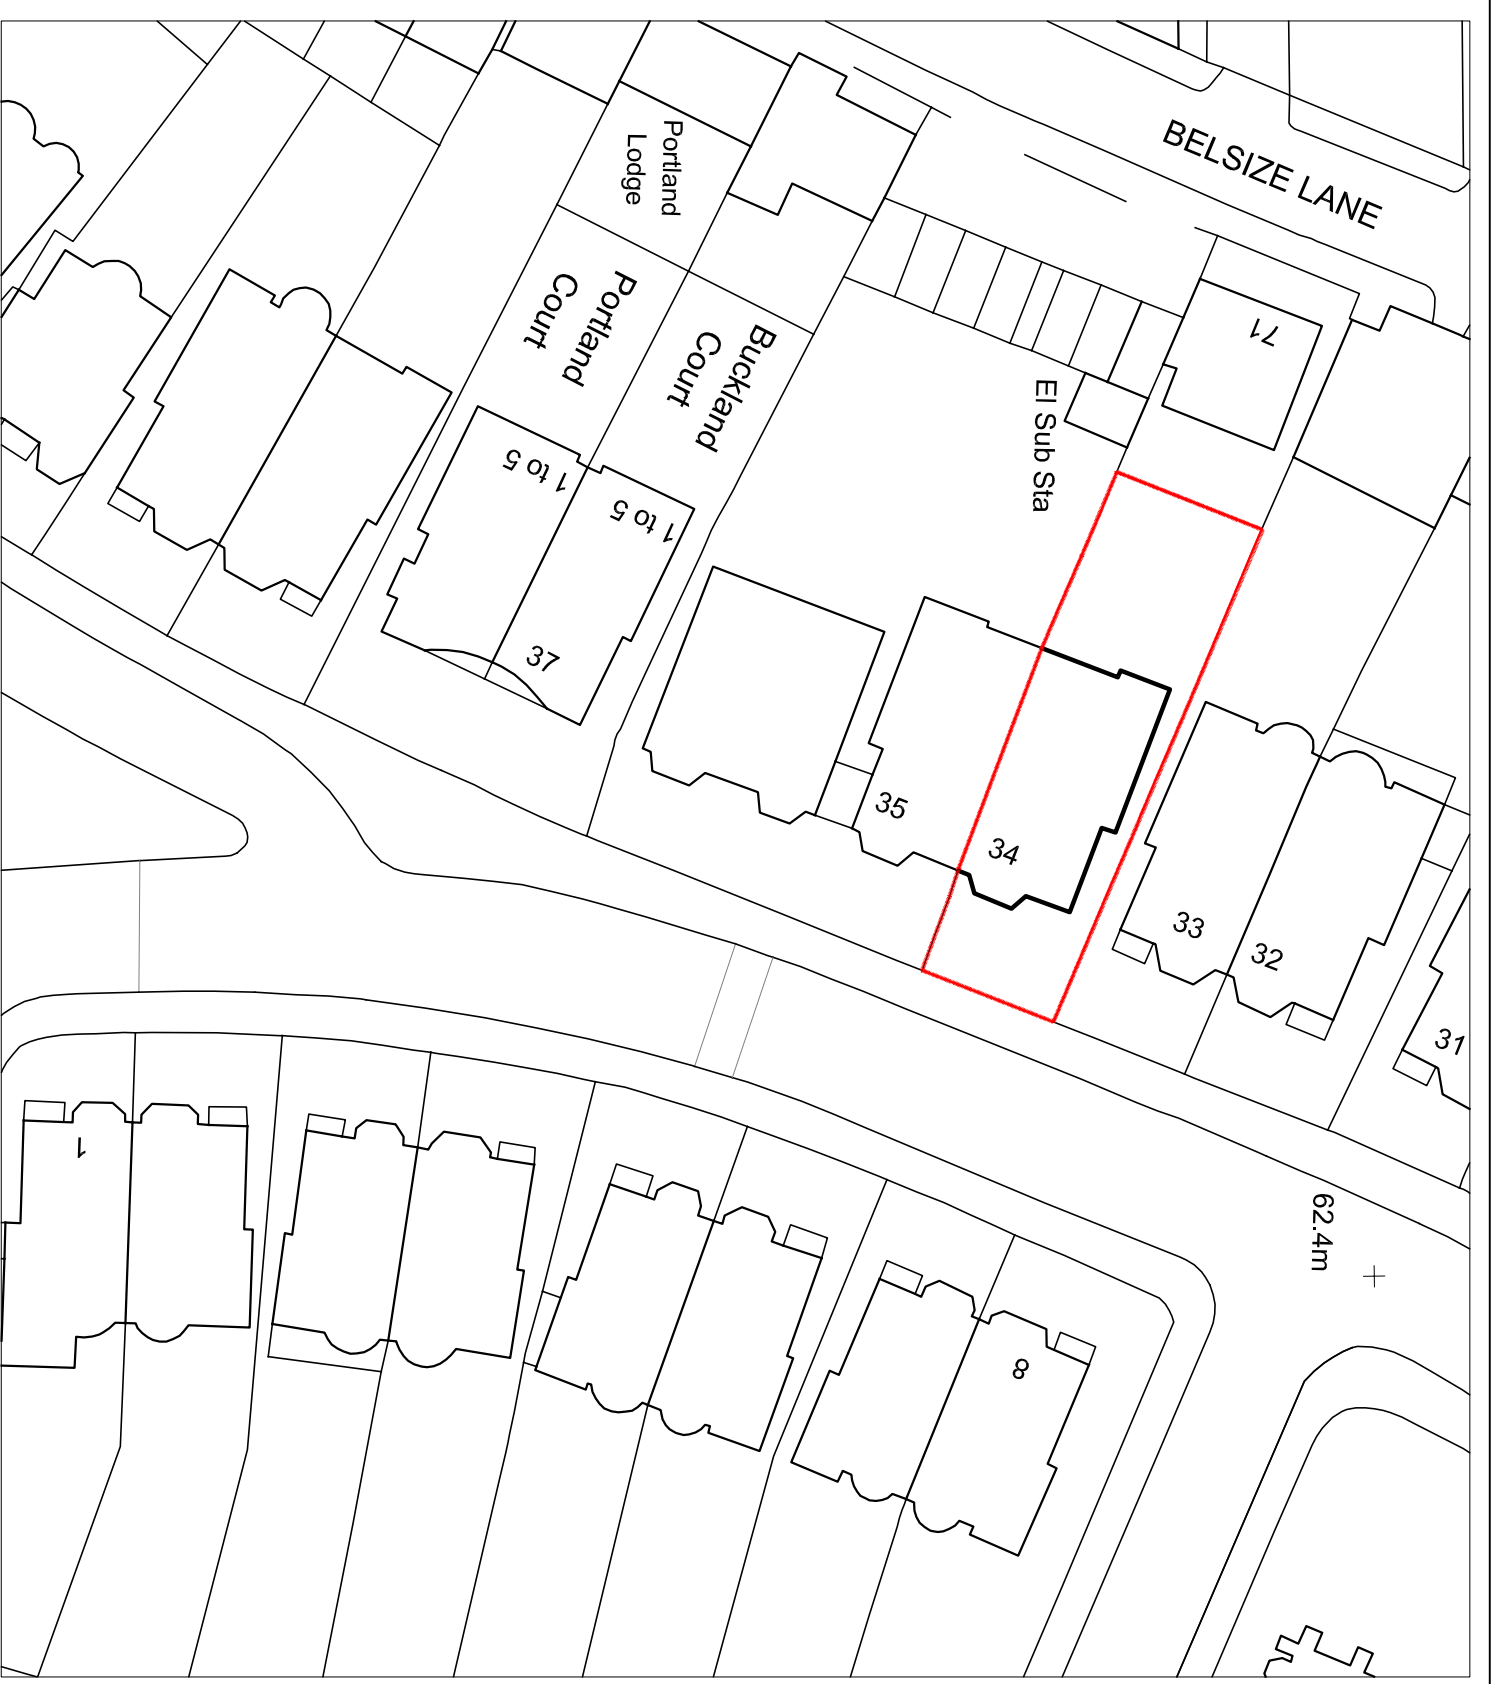

EXISTING
Location Plan
SCALE 1:500@A3
LP-01

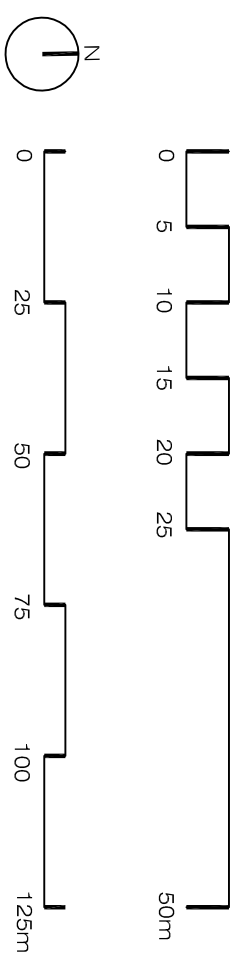

PLEASE NOTE:

1. ALL DIMENSIONS TO BE CHECKED ON SITE BEFORE FABRICATION.
2. CONTRACTOR TO REFER TO ENGINEERS DRAWINGS BEFORE PROCEEDING WITH WORKS.
3. ALL DRAWINGS AND DESIGNS ARE COVERED BY DESIGN RIGHT (INTELLECTUAL PROPERTY), AND MAY NOT BE DISTRIBUTED, COPIED OR ISSUED WITHOUT WRITTEN PERMISSION BY THE ARCHITECT.
4. ALL DESIGN CONCEPTS ARE THE SOLE PROPERTY OF THE ARCHITECT AND NO ADAPTATIONS, REPRODUCTIONS OR COPIES MAY BE MADE WITHOUT WRITTEN PERMISSION OF THE ARCHITECT.
5. THESE DRAWINGS ARE SUBJECT TO ANY VARIATION REQUIRED OR RECOMMENDATION BY ANY STATUTORY AUTHORITY, OR FOR THE BETTER CARRYING OUT OF THE WORKS.
6. SAMPLES TO BE PROVIDED BY CONTRACTOR FOR XUL ARCHITECTURES APPROVAL.
7. ALL FINISHES TO XUL ARCHITECTURES SATISFACTION.
8. ALL DRAWINGS TO BE APPROVED BY XUL ARCHITECTURES PRIOR TO CONSTRUCTION.

ADDITIONAL NOTES:

REVISIONS

No	Date	Description Issue For	Issue By
00	14/02/18	PLANNING	ESM

**Client
PRIVATE CLIENT**

Project
Ground Floor Flat B,
34 Belsize Park NW3

LOCATION PLAN

Scale	1:1250@A3	Dwg. No.	LP-01	Rev.	00
Date	14/02/18	Project Number	16_054	Checked	SL

Ground Floor Office
33 Belsize Lane
London NW3 5AS

Office: +44 (0) 207 431 9014
Info@xularchitecture.co.uk
www.xularchitecture.co.uk