


THIS DRAWING IS PROTECTED BY COPYRIGHT - FIGURED DIMENSIONS ONLY TO BE TAKEN FROM THIS DRAWING. DIMENSIONS TO BE CHECKED ON SITE AND ANY DISCREPANCIES REPORTED TO THE ARCHITECT IMMEDIATELY.  
 PURPOSE OF ISSUE: (A)FOR COMMENT / CO-ORDINATION (B)FOR INFORMATION (C)FOR APPROVAL (D)FOR TENDER (E)FOR CONSTRUCTION (F)FINAL DESIGN DRAWING

Rev	Rev Date	Revision Description	Drawn/Checked	Purpose of Issue

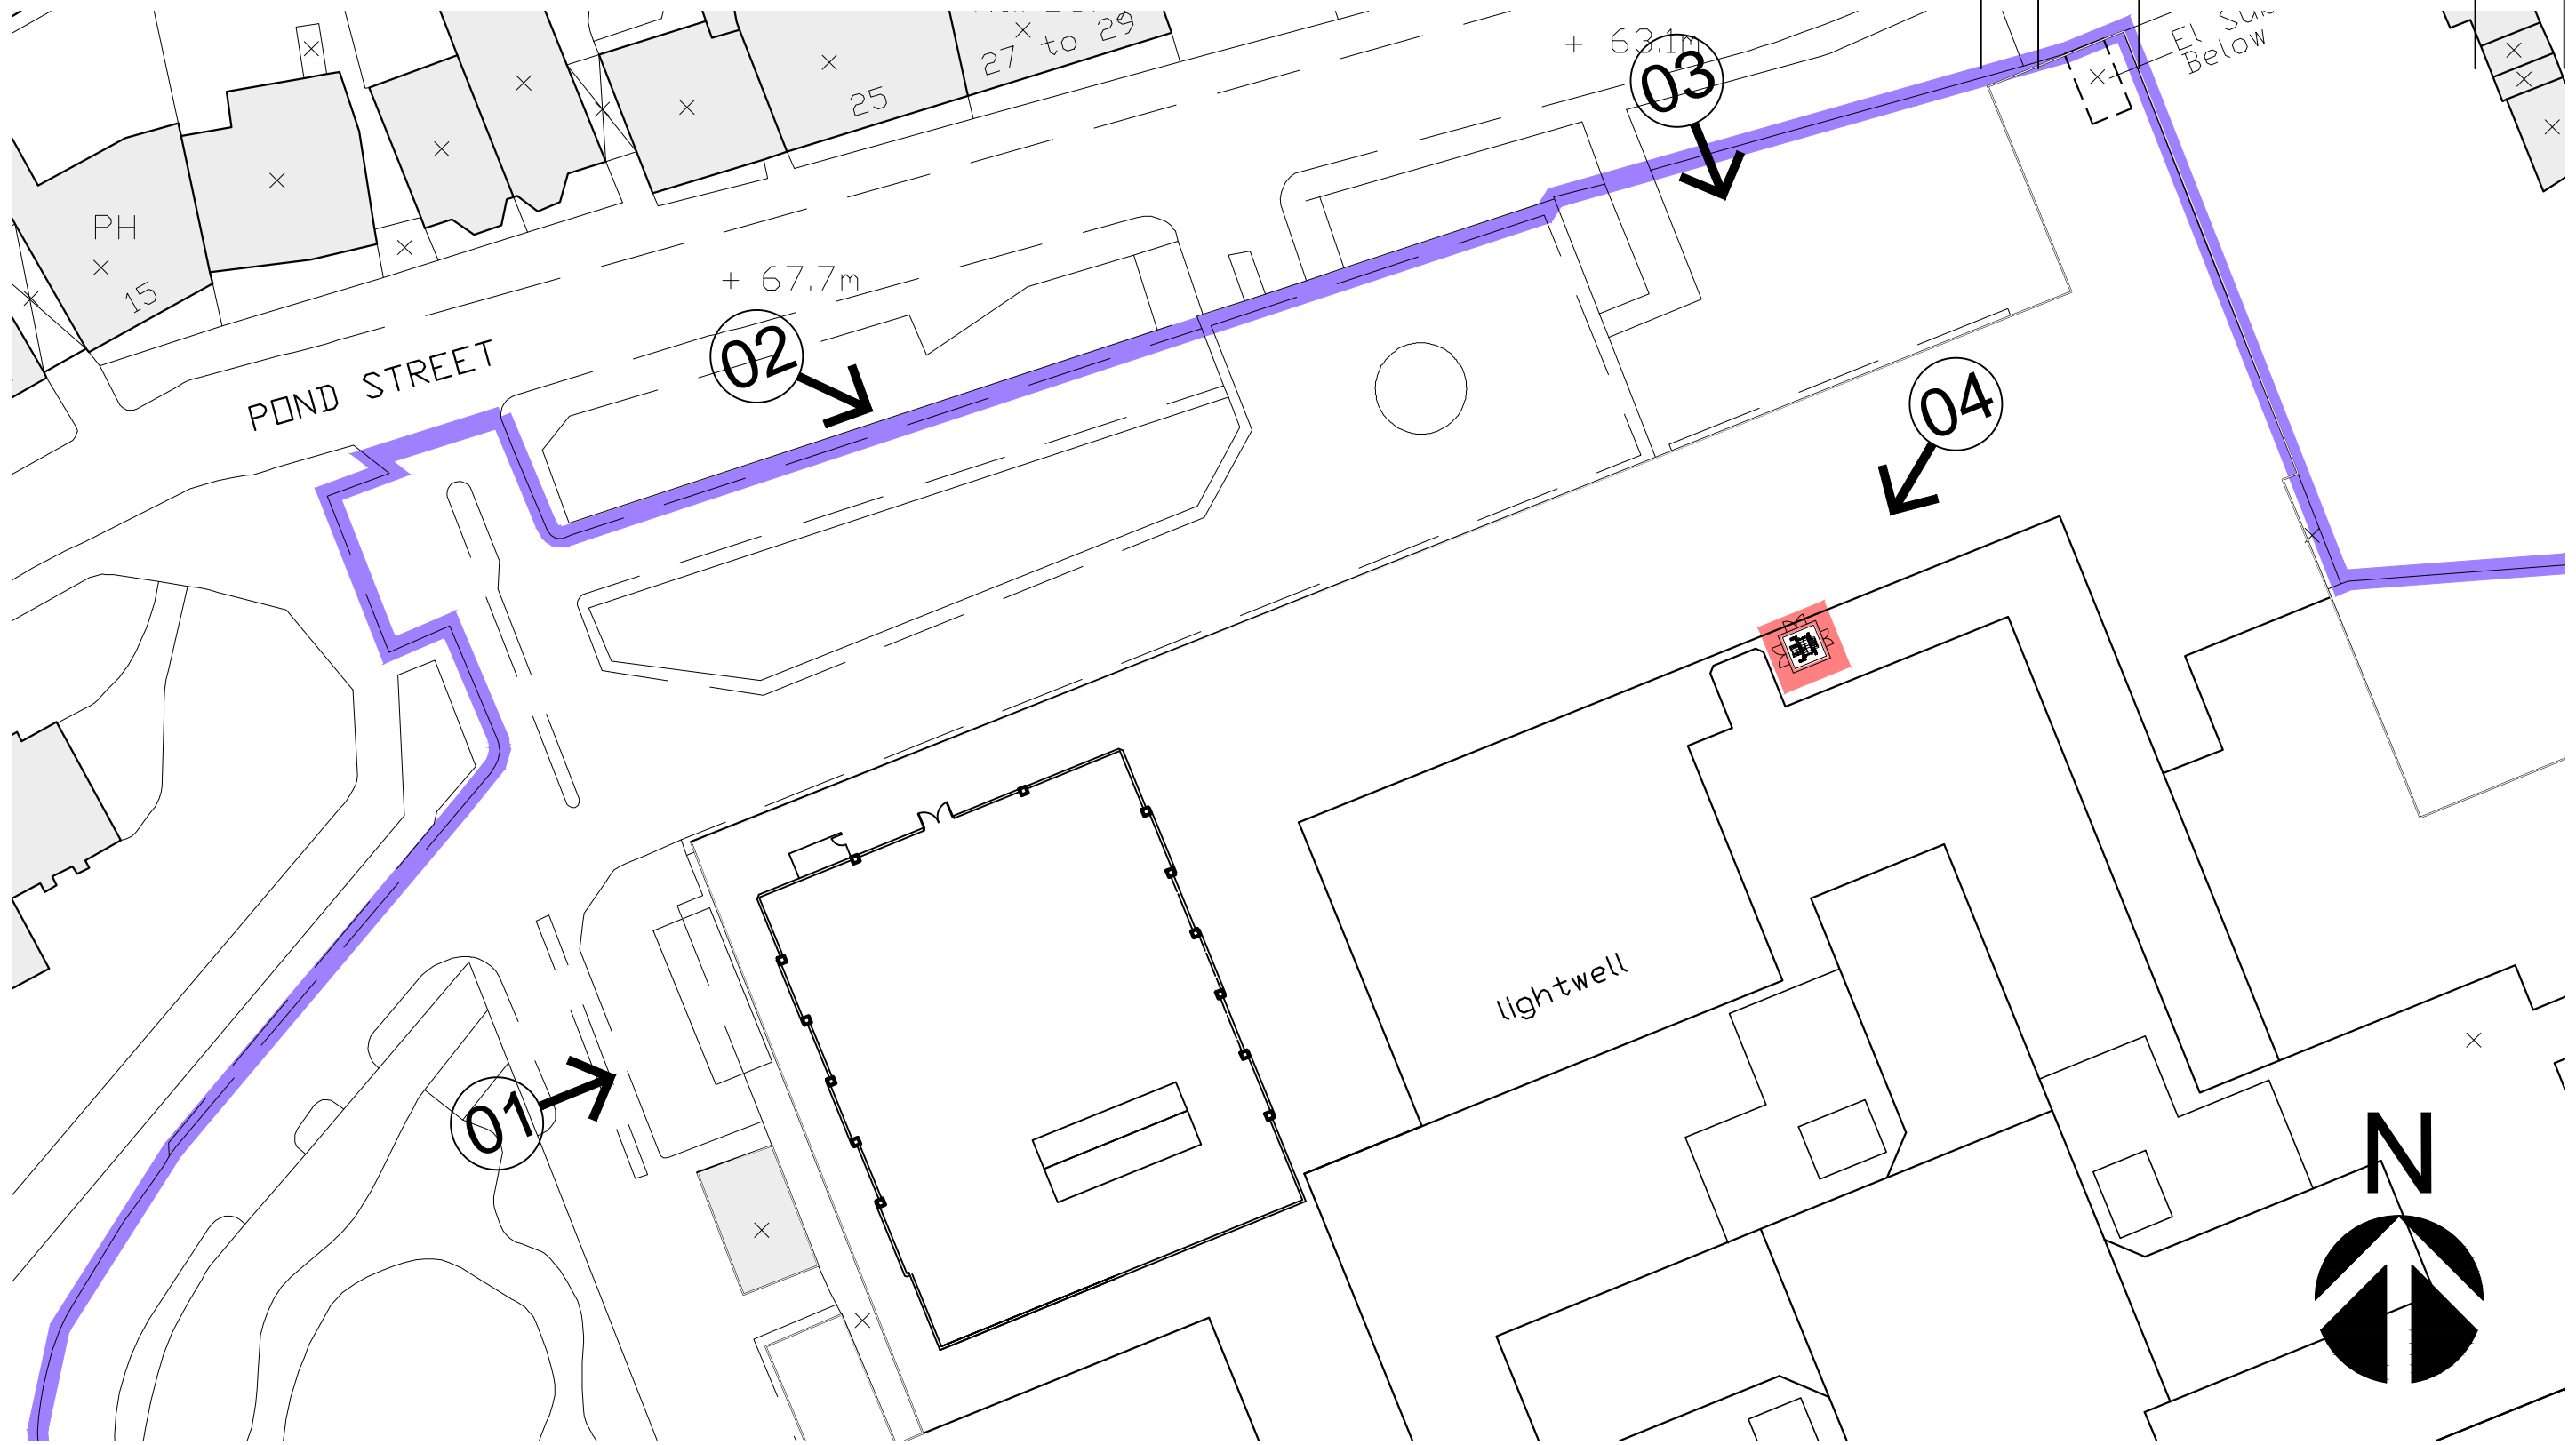

01 →

02 →

03 ↓

04 ↙


POND STREET

El Sur Below

+ 67.7m

+ 63.1m

lightwell

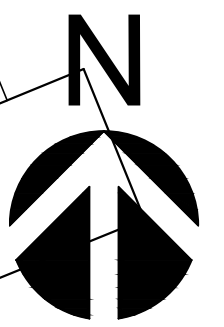

To be read in conjunction with  
 18001(00)003 Existing Site  
 Photographs

FOR PLANNING

Photograph Location Plan	18001 JOB NUMBER	(00)002 DRAWING NUMBER	/ REV
Royal Free London NHS Foundation Trust Transformer Tx9 replacement	Jan 2018 DATE	1:500@A3 SCALE	

Ansell & Bailey LLP Chartered Architects 17 Bowling Green Lane London EC1R 0QB 020 7387 0141 architects@ansellandbailey.com

**ANSELL + BAILEY**