


THIS DRAWING IS PROTECTED BY COPYRIGHT - FIGURED DIMENSIONS ONLY TO BE TAKEN FROM THIS DRAWING. DIMENSIONS TO BE CHECKED ON SITE AND ANY DISCREPANCIES REPORTED TO THE ARCHITECT IMMEDIATELY.

PURPOSE OF ISSUE: (A)FOR COMMENT / CO-ORDINATION (B)FOR INFORMATION (C)FOR APPROVAL (D)FOR TENDER (E)FOR CONSTRUCTION (F)FINAL DESIGN DRAWING

Rev	Rev Date	Revision Description	Drawn/Checked	Purpose of Issue


Flat roof over Level 3 (Level 4 Roof)

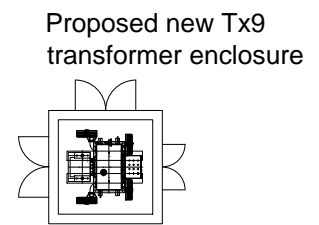


Courtyard

G North Plant Room

Existing Tx9 Transformer

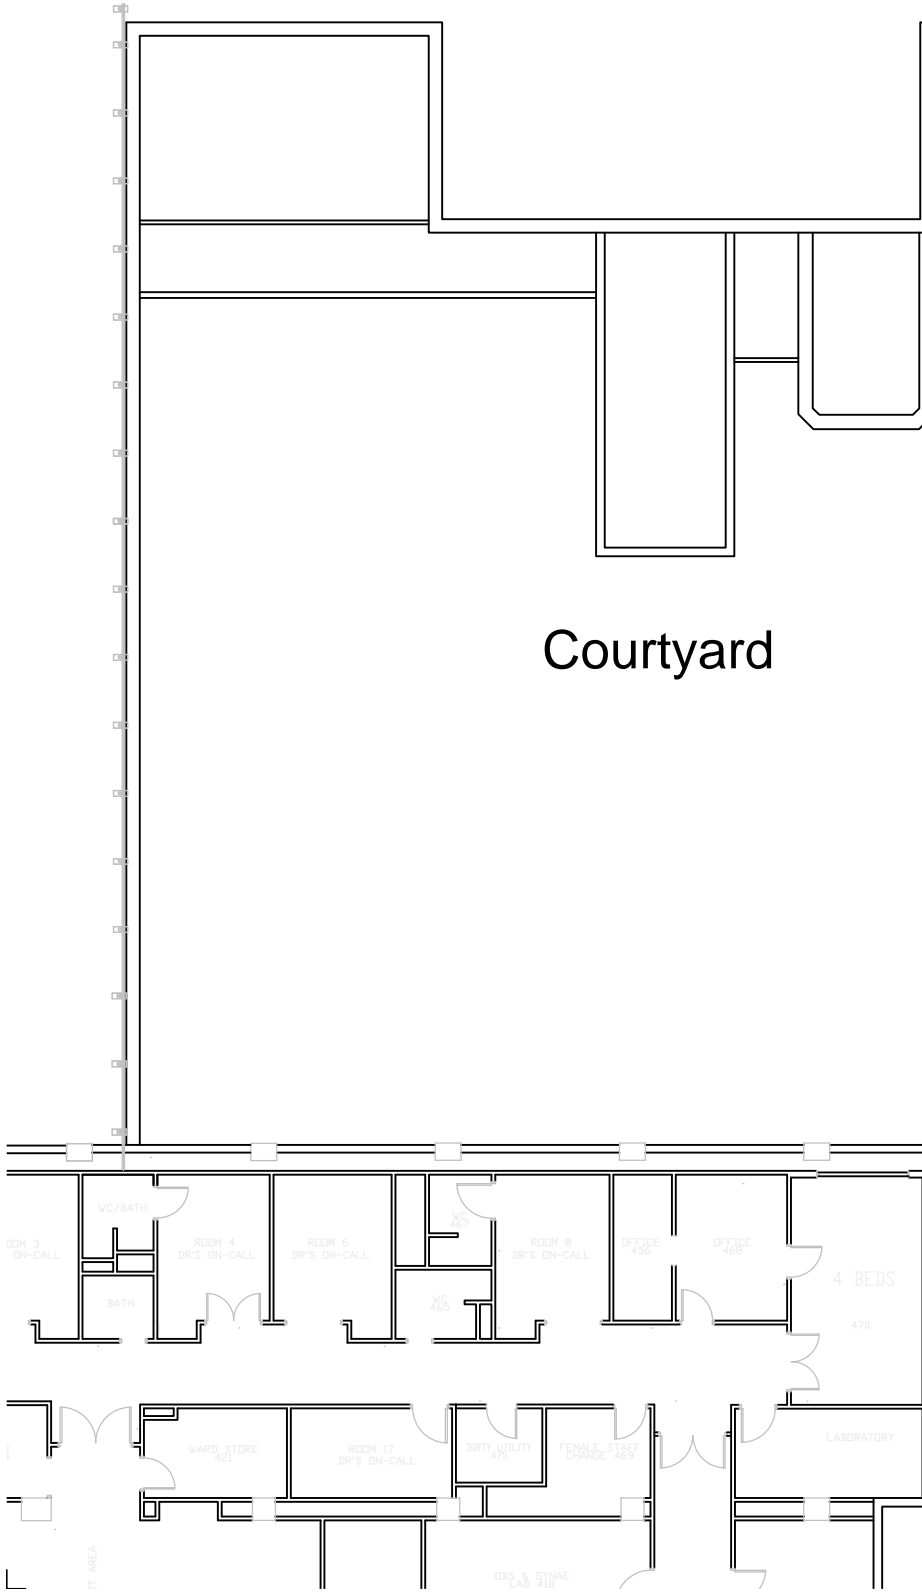

FOU

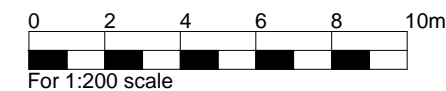

FOR PLANNING

Fourth Level as Proposed	18001 JOB NUMBER	(01)002 DRAWING NUMBER	/ REV
Royal Free London NHS Foundation Trust Transformer Tx9 replacement	Jan 2018 DATE	1:200@A3 SCALE	

Ansell & Bailey LLP Chartered Architects 17 Bowling Green Lane London EC1R 0QB 020 7387 0141 architects@ansellandbailey.com

ANSELL + BAILEY