




Elevation J

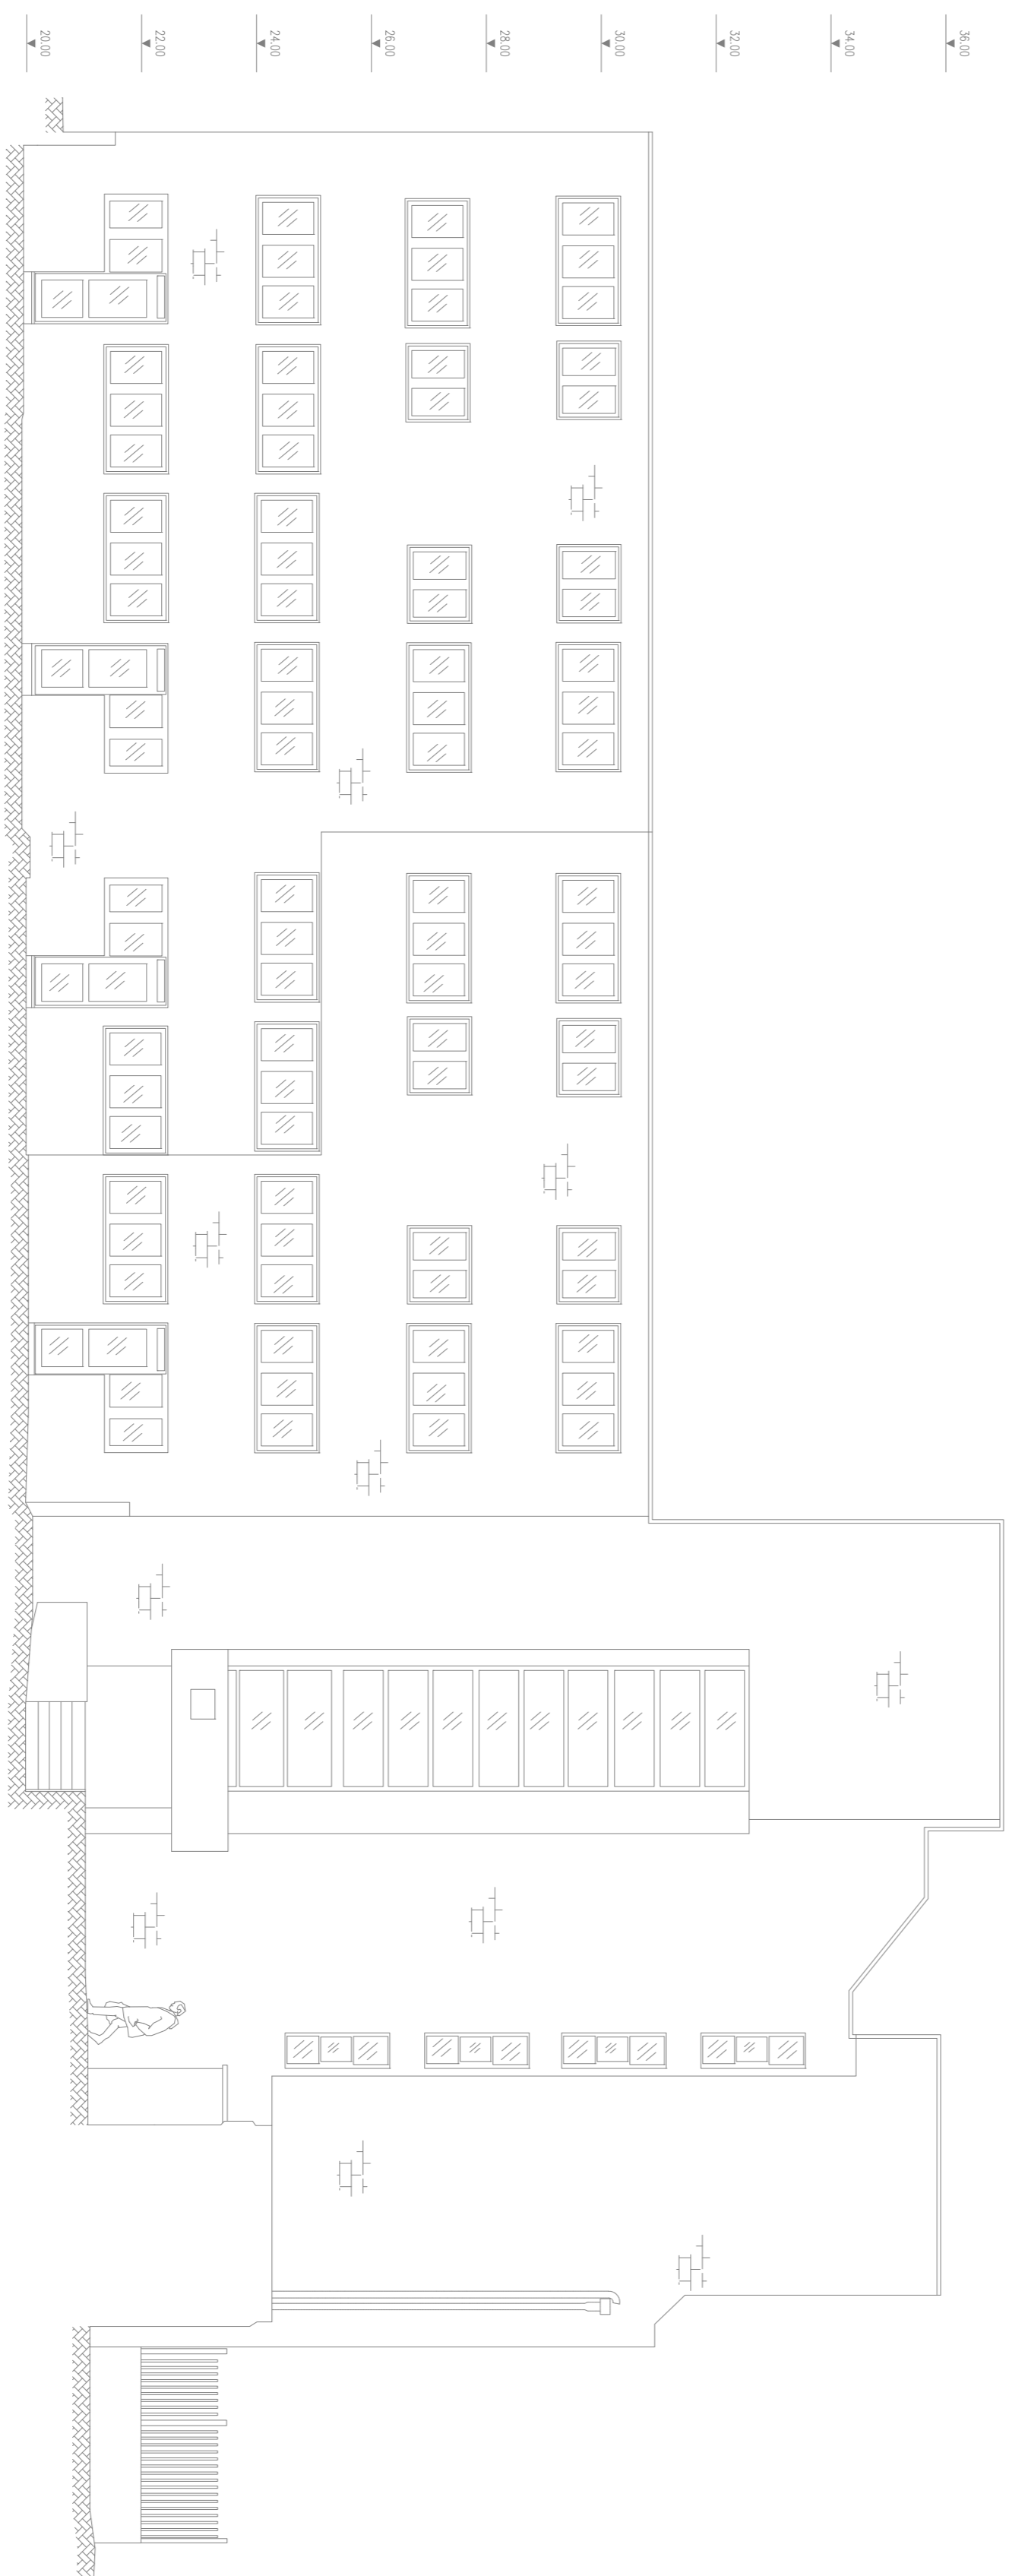

Elevation K

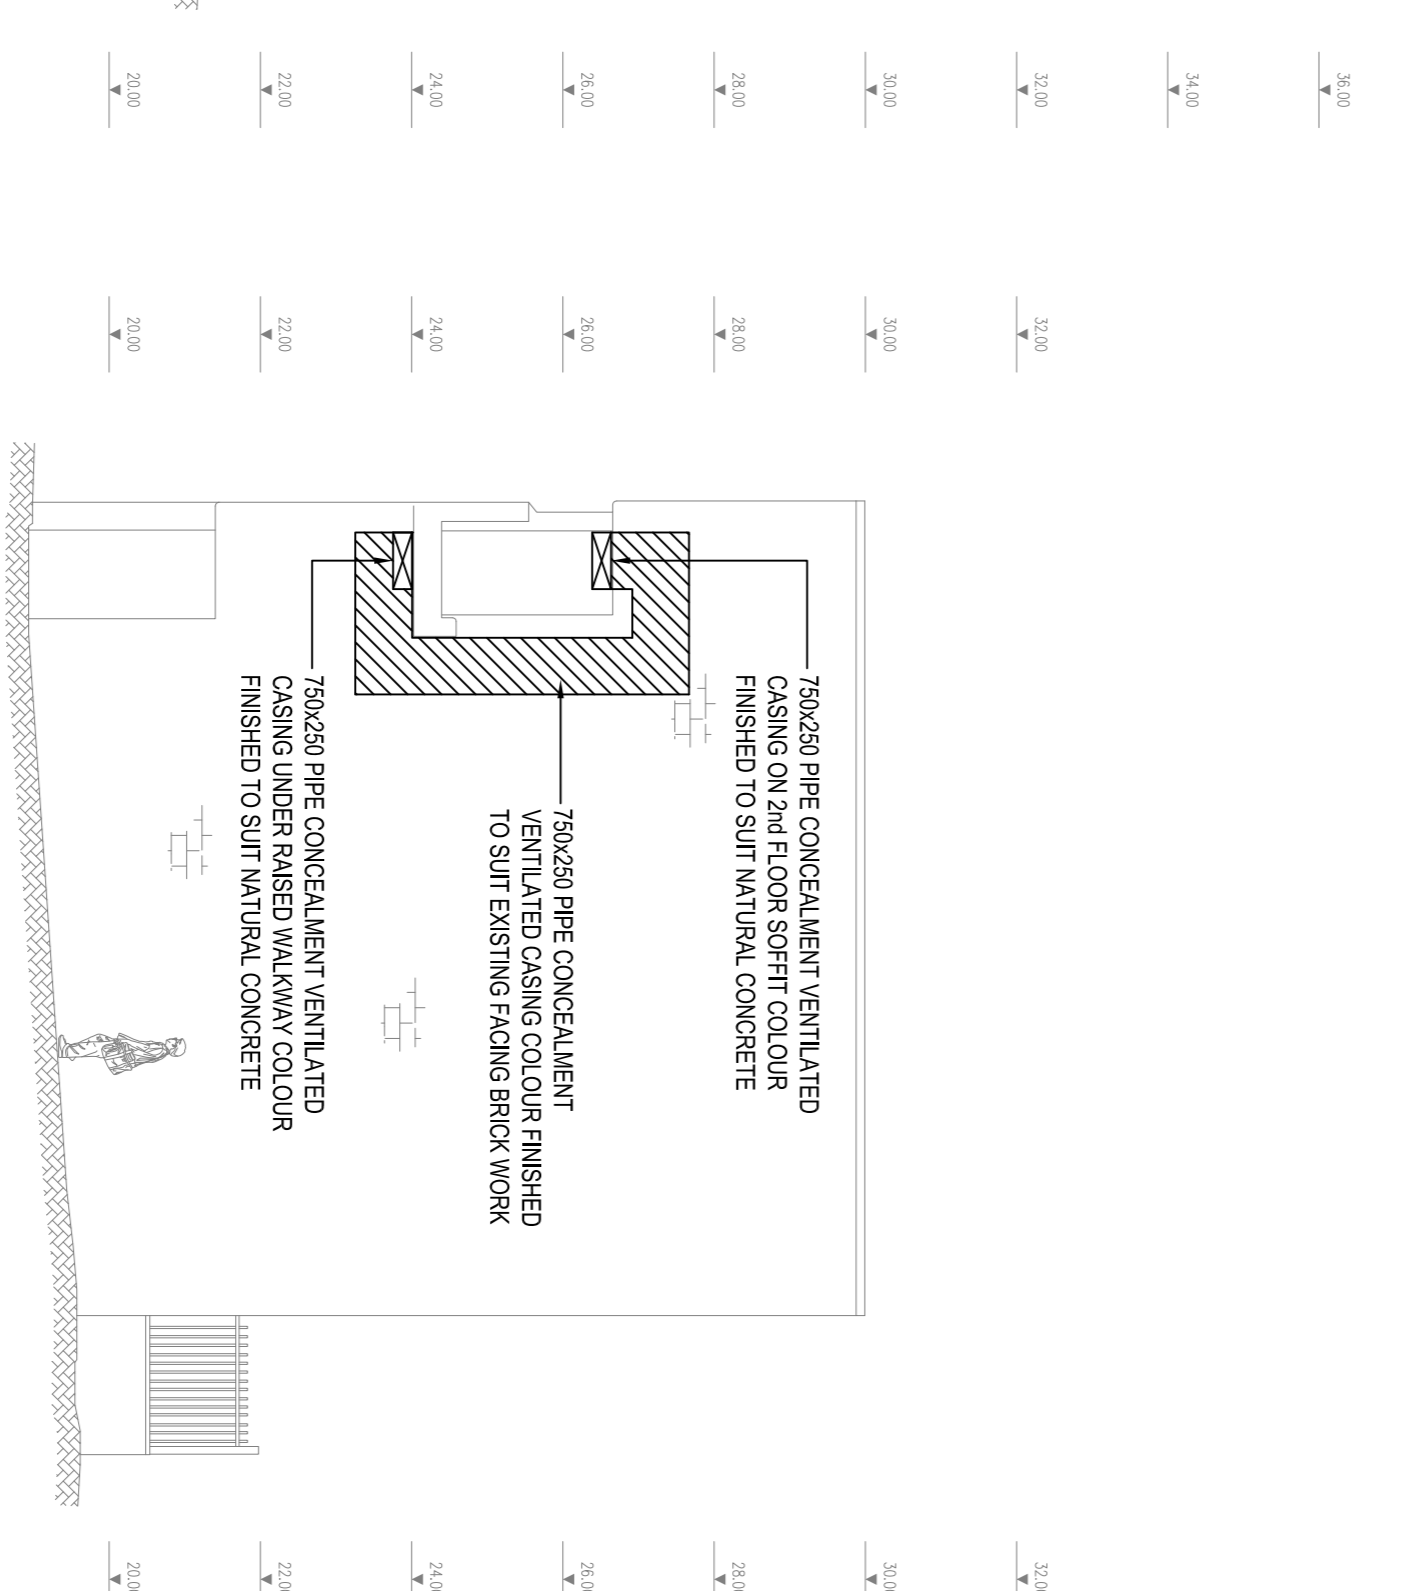

Elevation L
(BLOCK 1 - FLATS 1-29)

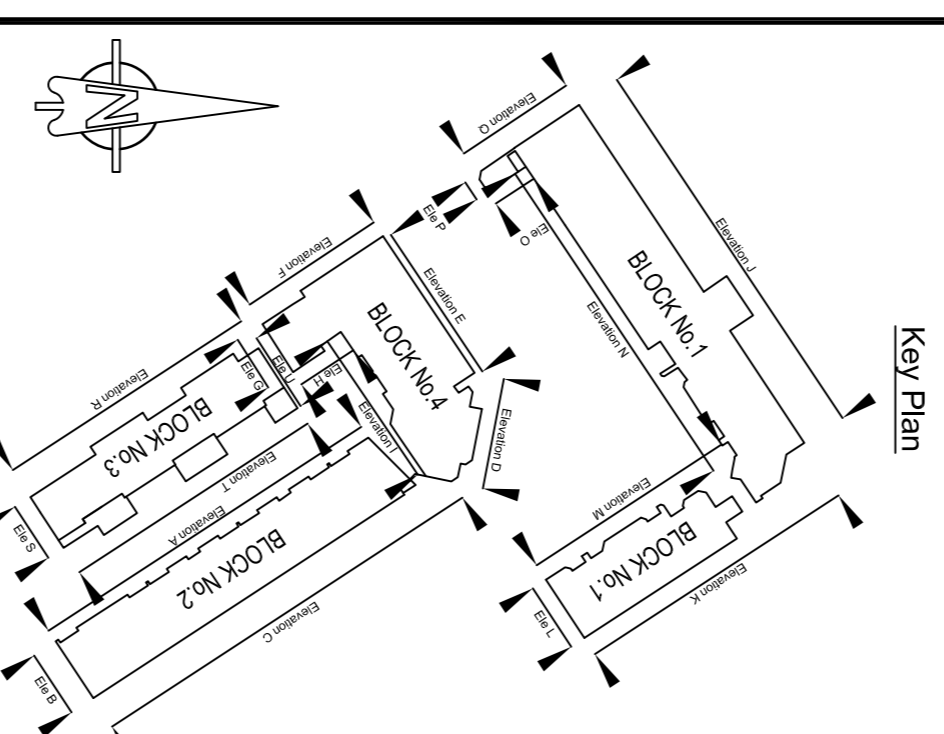

Client
ARGYLE STREET
LONDON
WVC 11H 8RNJ

Project
MONICA SHAW COURT
HEATING, GAS AND DOMESTIC WATER
SERVICES REFURBISHMENT

Drawing Title
MONICA SHAW REPLACEMENT HEATING, GAS AND
DOMESTIC WATER SERVICE ABOVE GROUND
DISTRIBUTION PIPE ROUTES
BUILDING ELEVATIONS (BLOCKS 1 TO 4)
(PLANNING SUBMISSION)

Scales		Xref	Dwg Sheet
1:100		1	SHEET 4 of 7
Drawn	NS	Checked	FF
Date	JULY 17	Date	JULY 17
Drawing Number:		REV	
2247		2595-BYA-M-201	
BYA Client Ref:		2595-BYA-M-201	