



Proposed Sectional Elevation HH Showing the Existing Context of the surrounding buildings 1/100

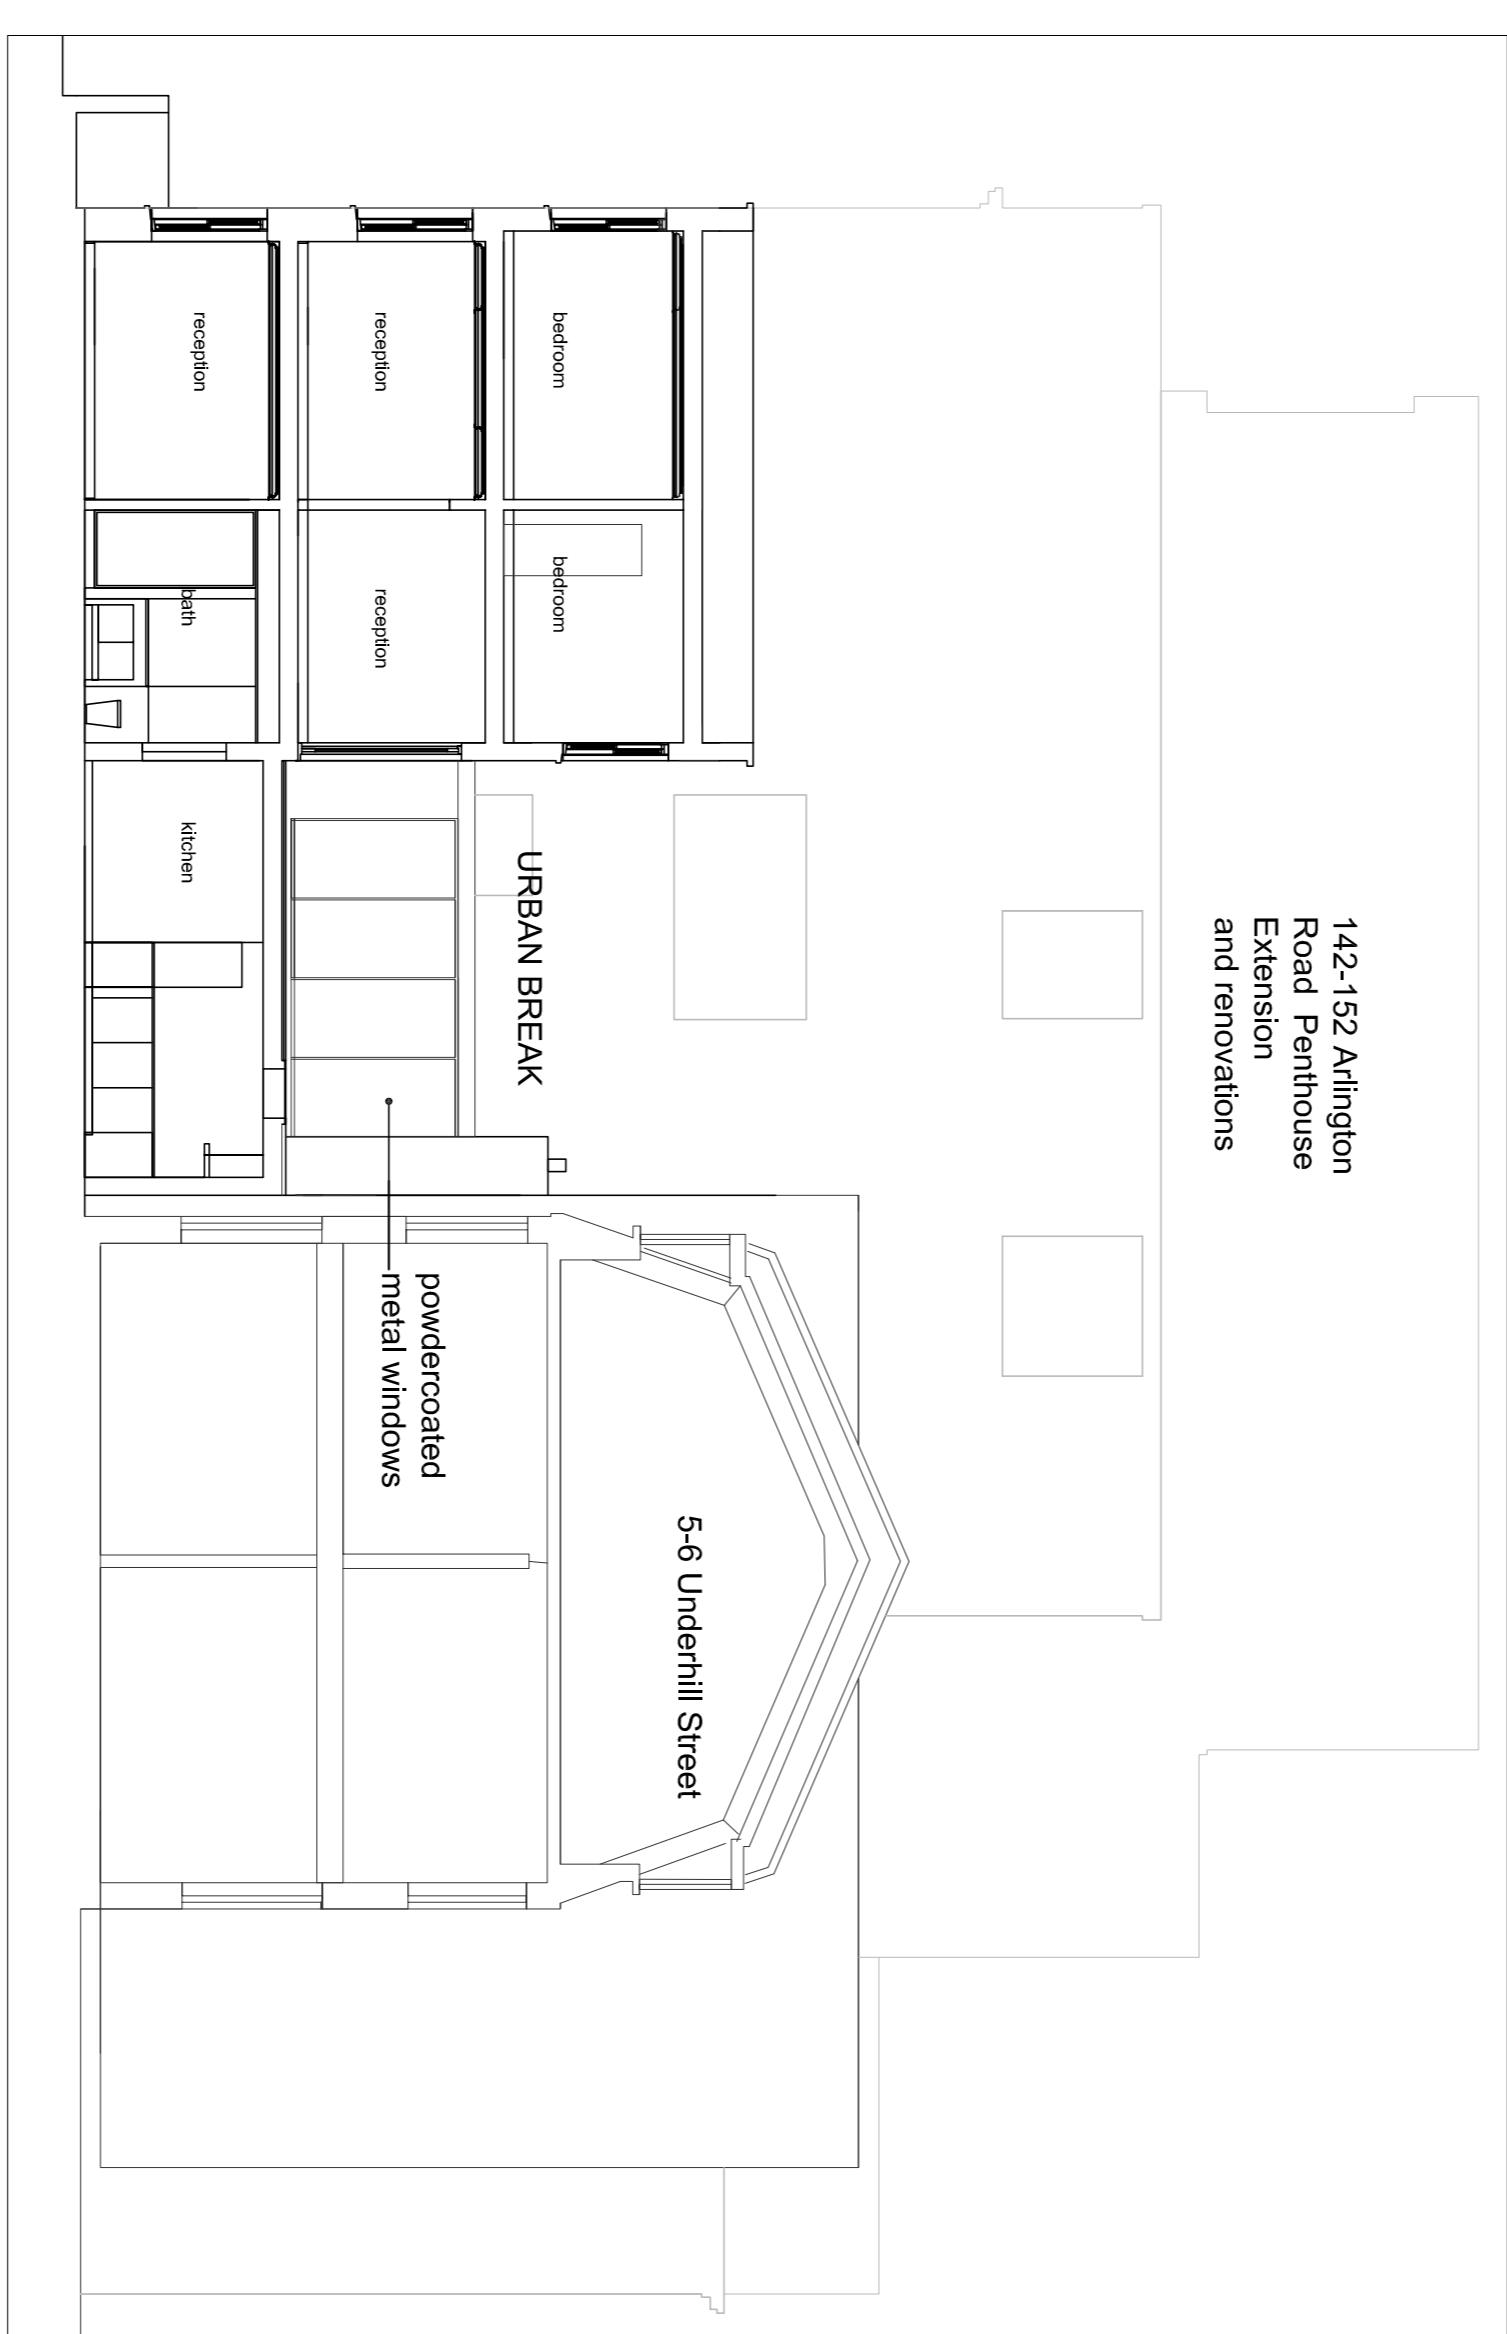


Proposed Sectional Elevation JJ 1/100




Existing Perspective

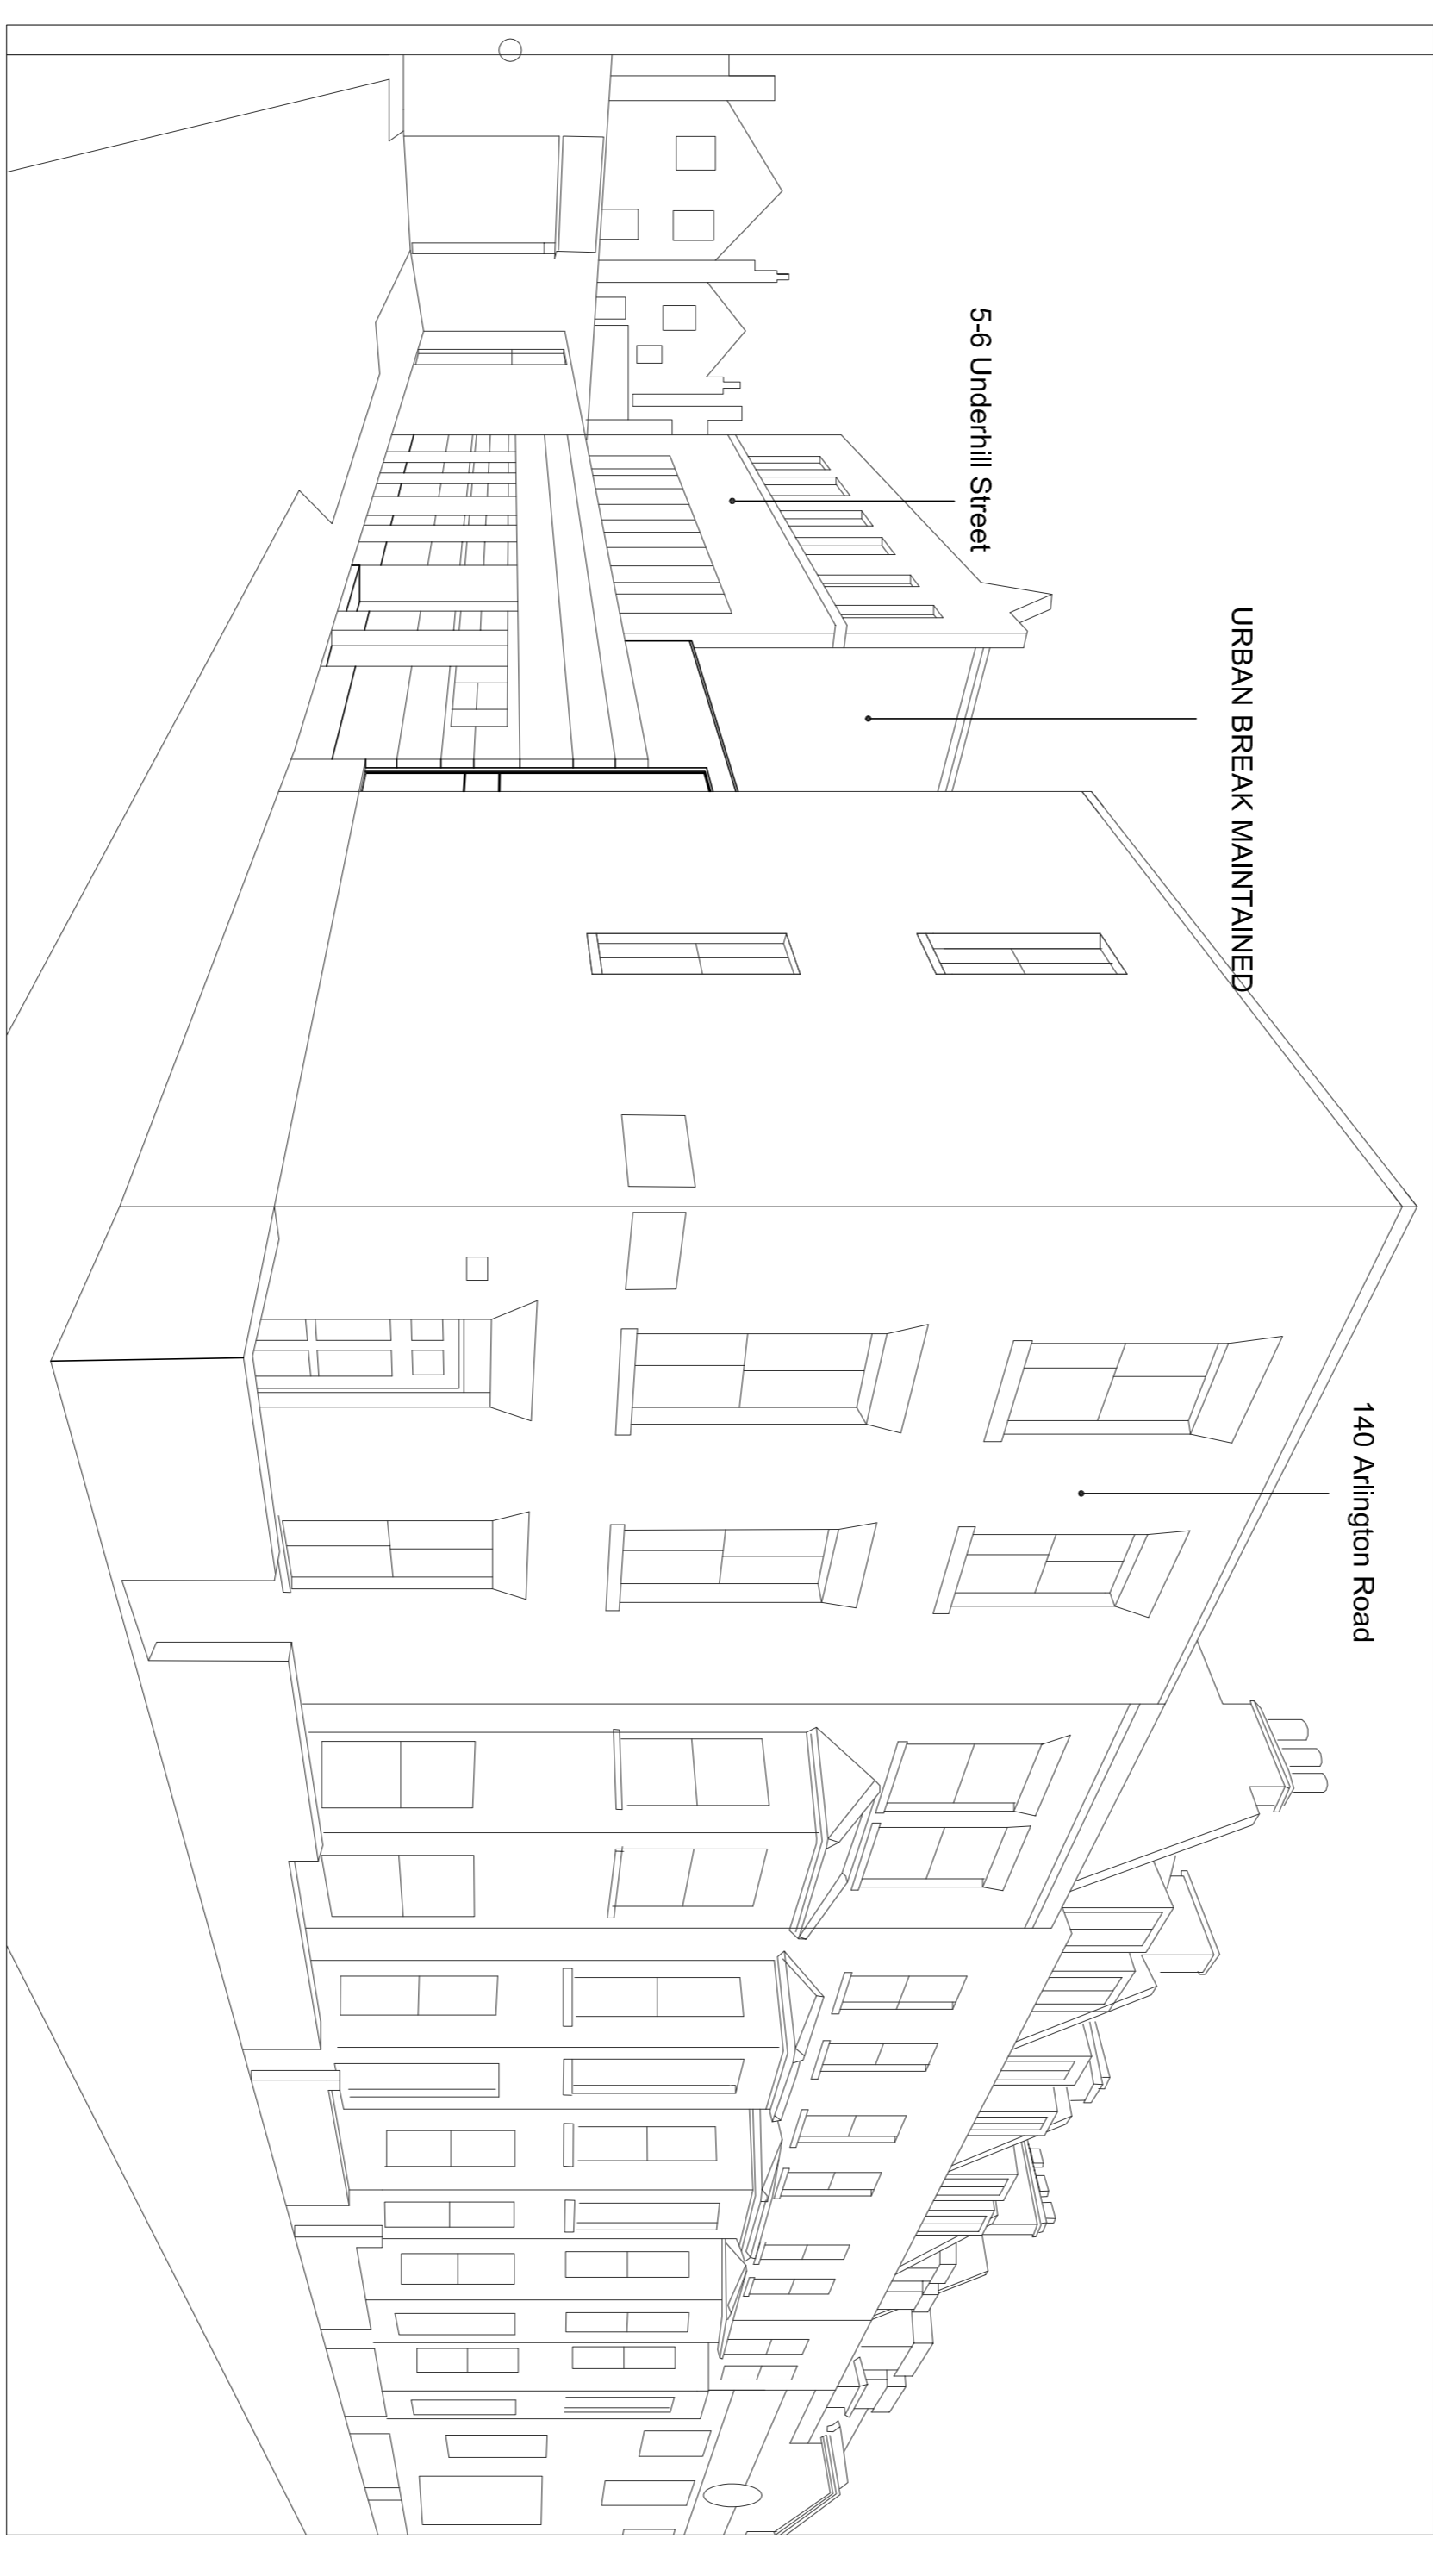

Proposed Perspective Showing proposals the Existing Context of the surrounding buildings 1/100

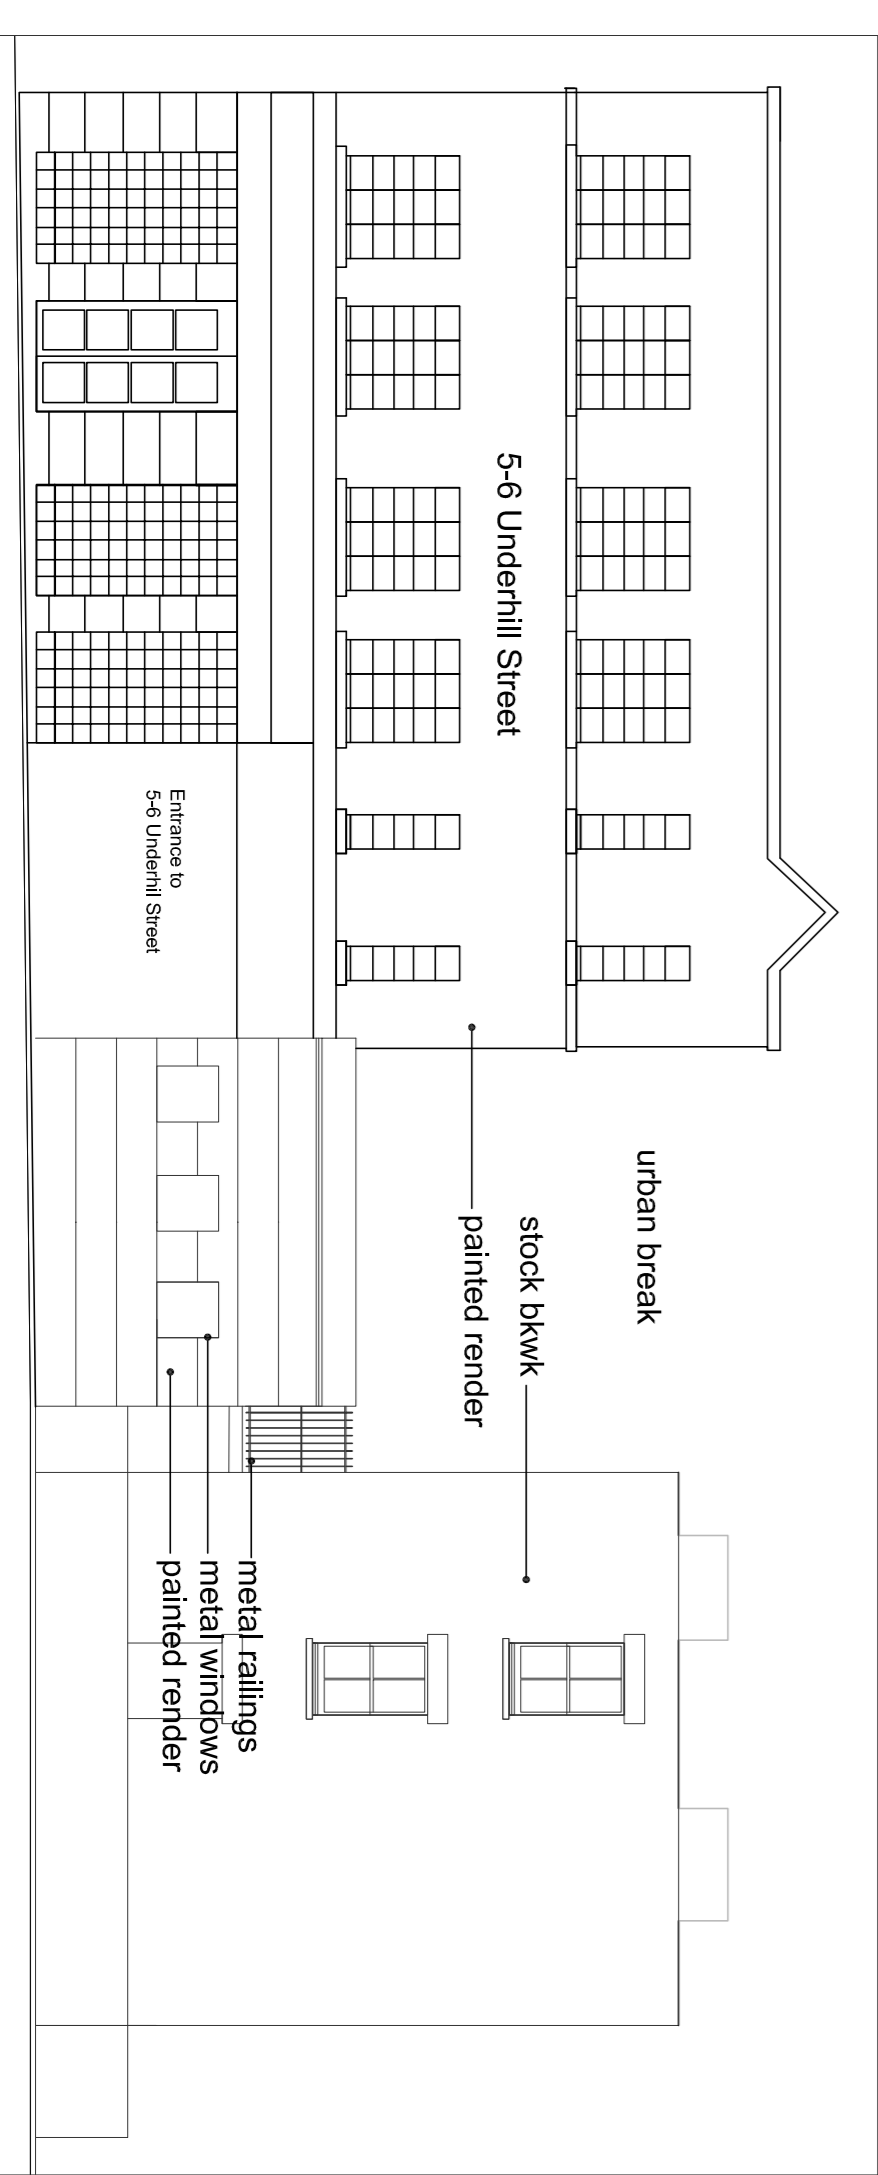

Existing Underhill Street Elevation KK 1/100

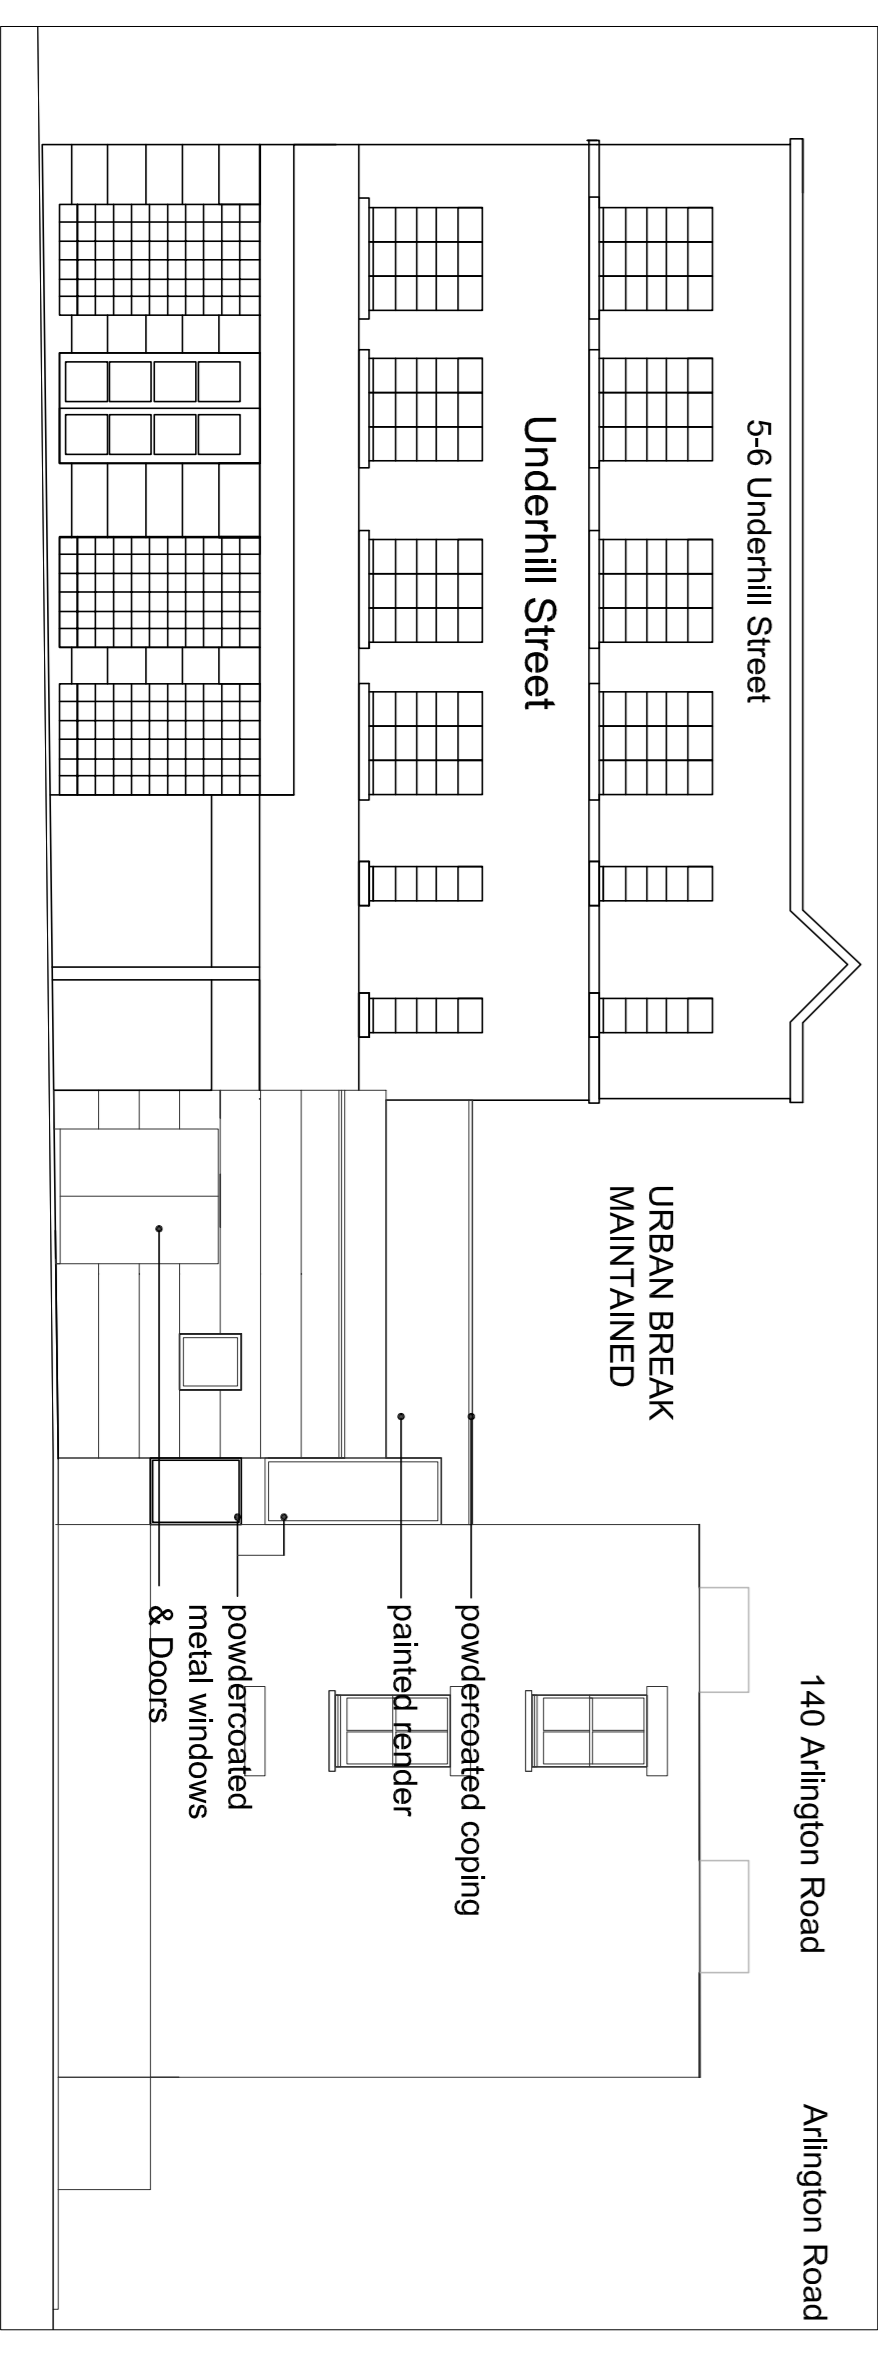

Proposed Underhill Street elevation with existing context & buildings 1/100

Projecting Architects		0044 789448885		TEL
140 Arlington Rd London NW1 7HP		georgy@projecting.co.uk		E MAIL
LONDON W1A 4BU				
Drawing Title: Existing/Proposed Plans Sections Elevations EXISTING CONTEXT				
Scale: 1/50	11/2020	Revised: ***		
By: GPT	Status: planning			
Job No: JKT	Draw No: 002/1A/1 PL 002	Rev:		
Revisions:	Date:			