


DO NOT SCALE FROM THIS DRAWING

DRAWING TO BE READ IN CONJUNCTION WITH ALL OTHER ARCHITECTS AND ENGINEER'S CONTRACT DRAWING & SPECIFICATIONS. ANY DISCREPANCIES MUST BE BROUGHT TO THE ATTENTION OF THE ARCHITECT IMMEDIATELY. THE CONTRACTOR MUST VERIFY ALL DIMENSIONS BY SITE MEASUREMENT BEFORE ORDERING MATERIALS OR MANUFACTURING COMPONENTS. SUBSTITUTE MATERIALS & PRODUCTS TO THOSE NAMED WILL BE ACCEPTABLE IF PROVEN TO BE OF EQUAL OR HIGHER PERFORMANCE AND NOT IN CONFLICT WITH OTHER ELEMENTS.

NOTES

- Area included in this application
- Consented Demolition associated with Application ref. 2016/0640/P & 2016/7149/L
- Proposed

Note:
For windows and doors please refer to schedules.

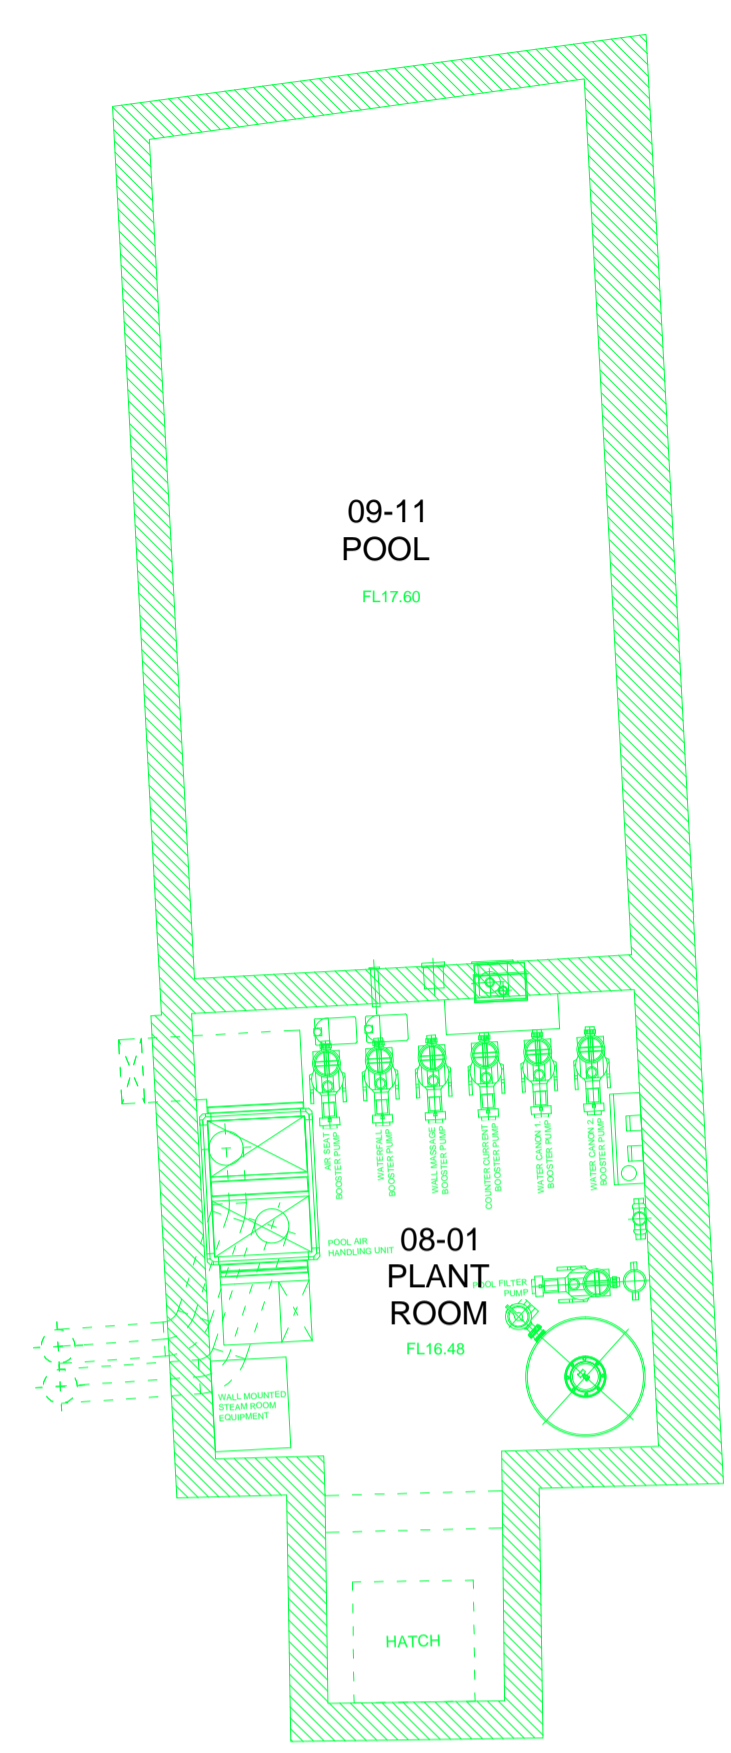

REV	DATE	DESCRIPTION
A	20.12.17	Underpinning revised

FOR PLANNING

JOB TITLE
**Keats Grove
 Hampstead**

DRAWING TITLE
**Plant Room Plan
 Proposed**

JOB No	DWG No	REV
546	D99	A
DRAWN BY	SCALE (AT A1)	DATE
RFB	1:50 (1:100@A3)	Oct17

RICHARD GRIFFITHS ARCHITECTS
 5 Maidstone Mews, 72-76 Borough High Street, London SE1 1GN
 T +44(0)20 7357 8788 | F +44(0)20 7403 7887
 E admin@rgarchitects.com | www.rgarchitects.com