




1 PROPOSED TYPICAL RETAIL /RETAIL FLOOR DETAIL 120 MINUTES FIRE PROTECTION TBC

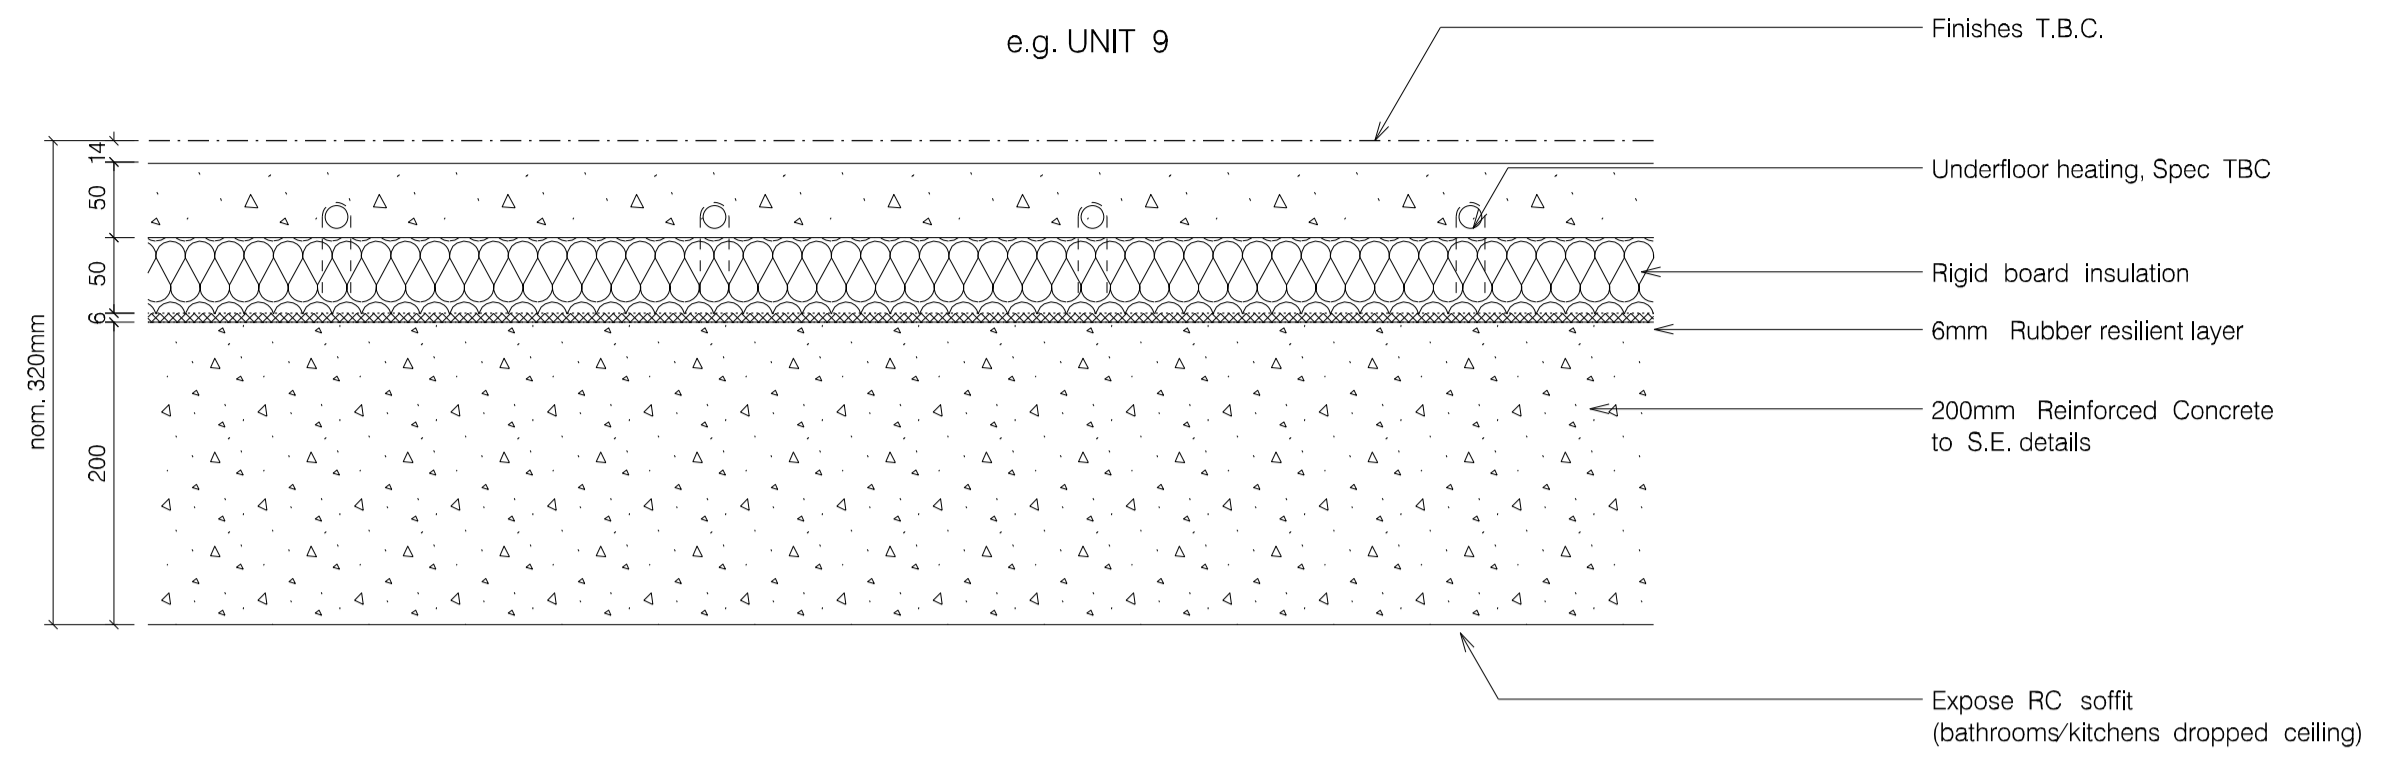


4 PROPOSED TYPICAL RESIDENTIAL FLOOR DETAIL 90 MINUTES FIRE PROTECTION TBC

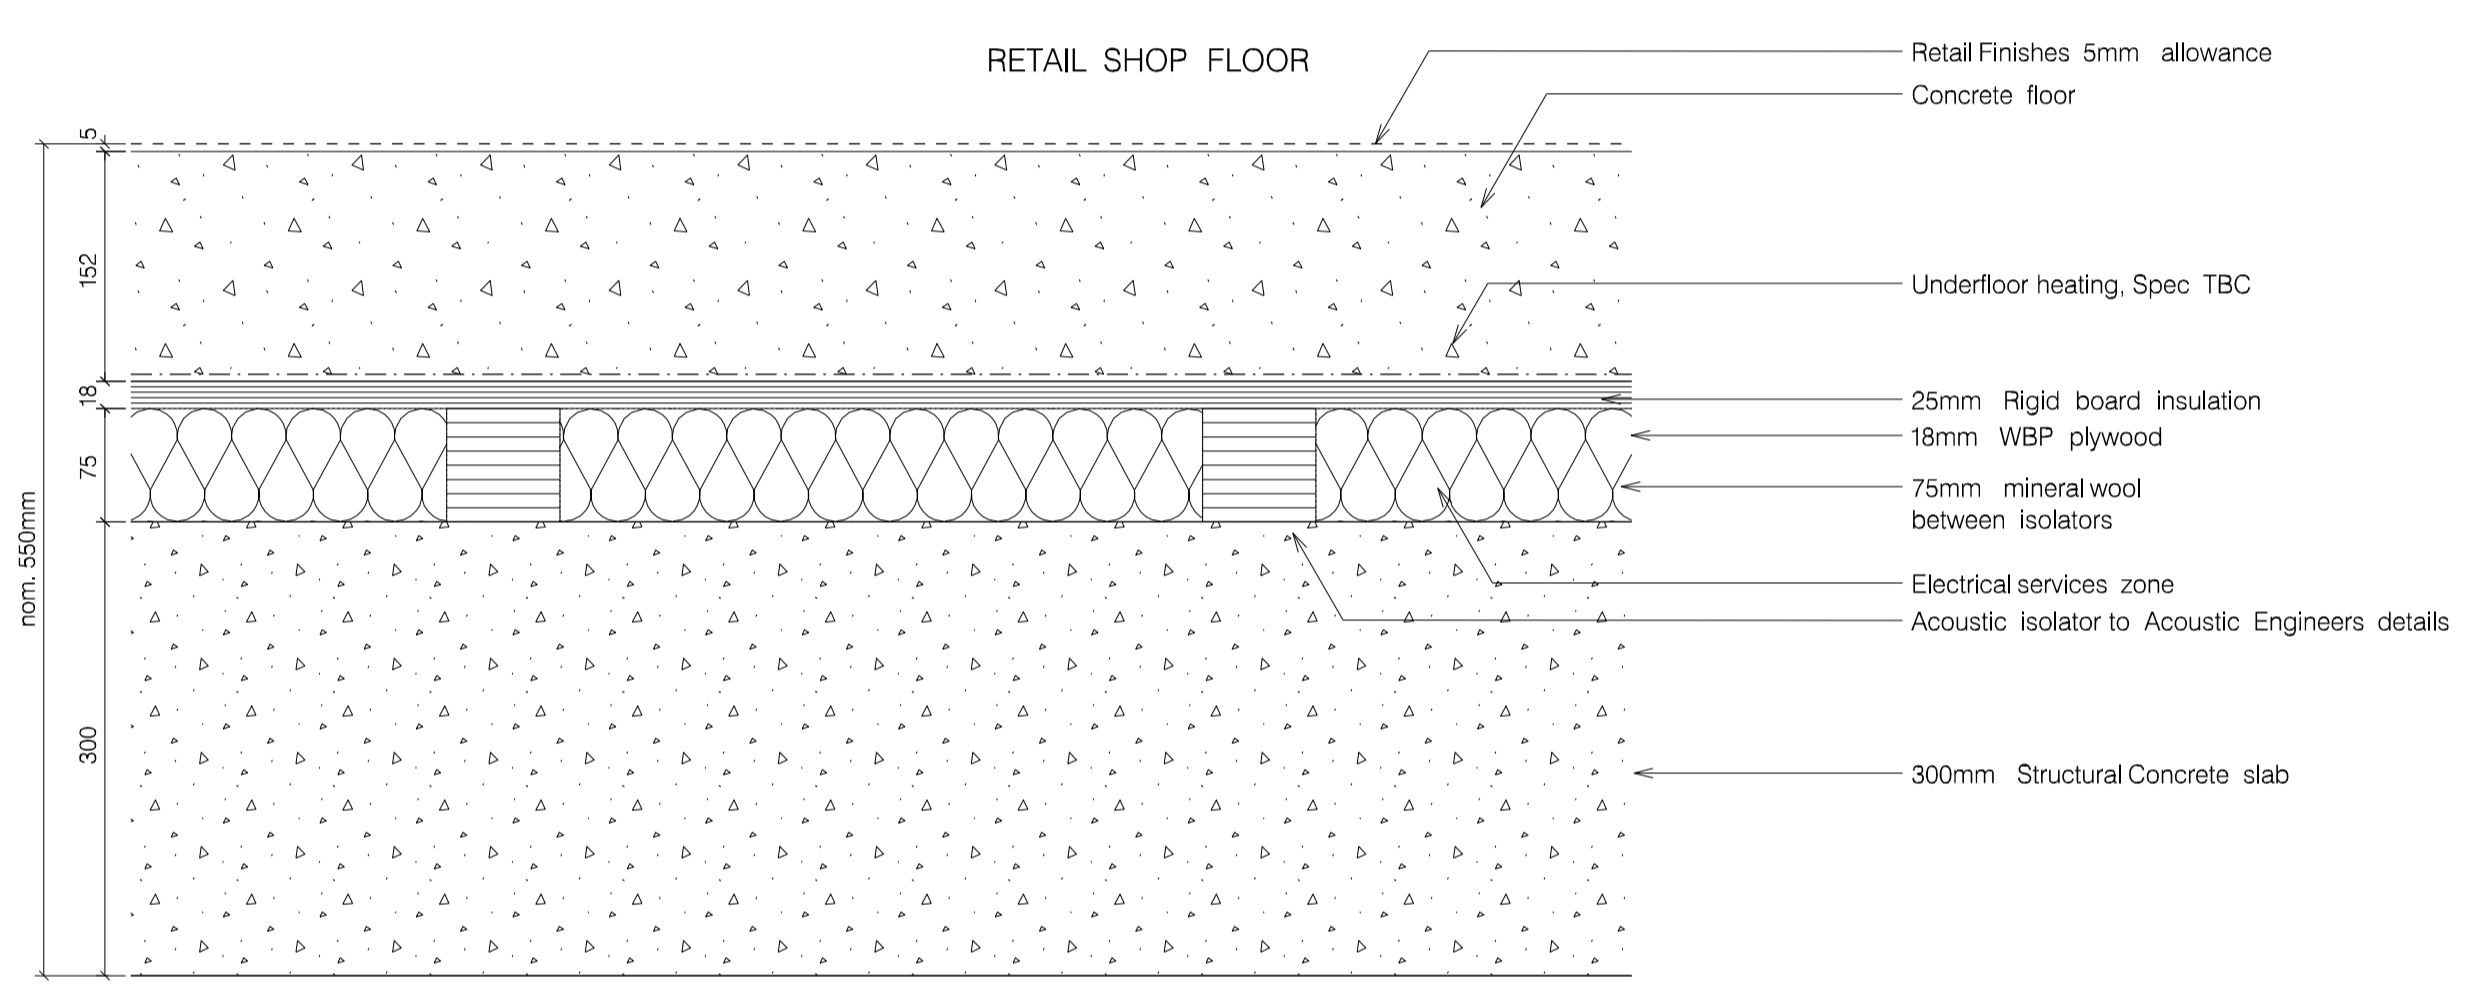


2 PROPOSED TYPICAL RESIDENTIAL /RETAIL FLOOR DETAIL 120 MINUTES FIRE PROTECTION TBC

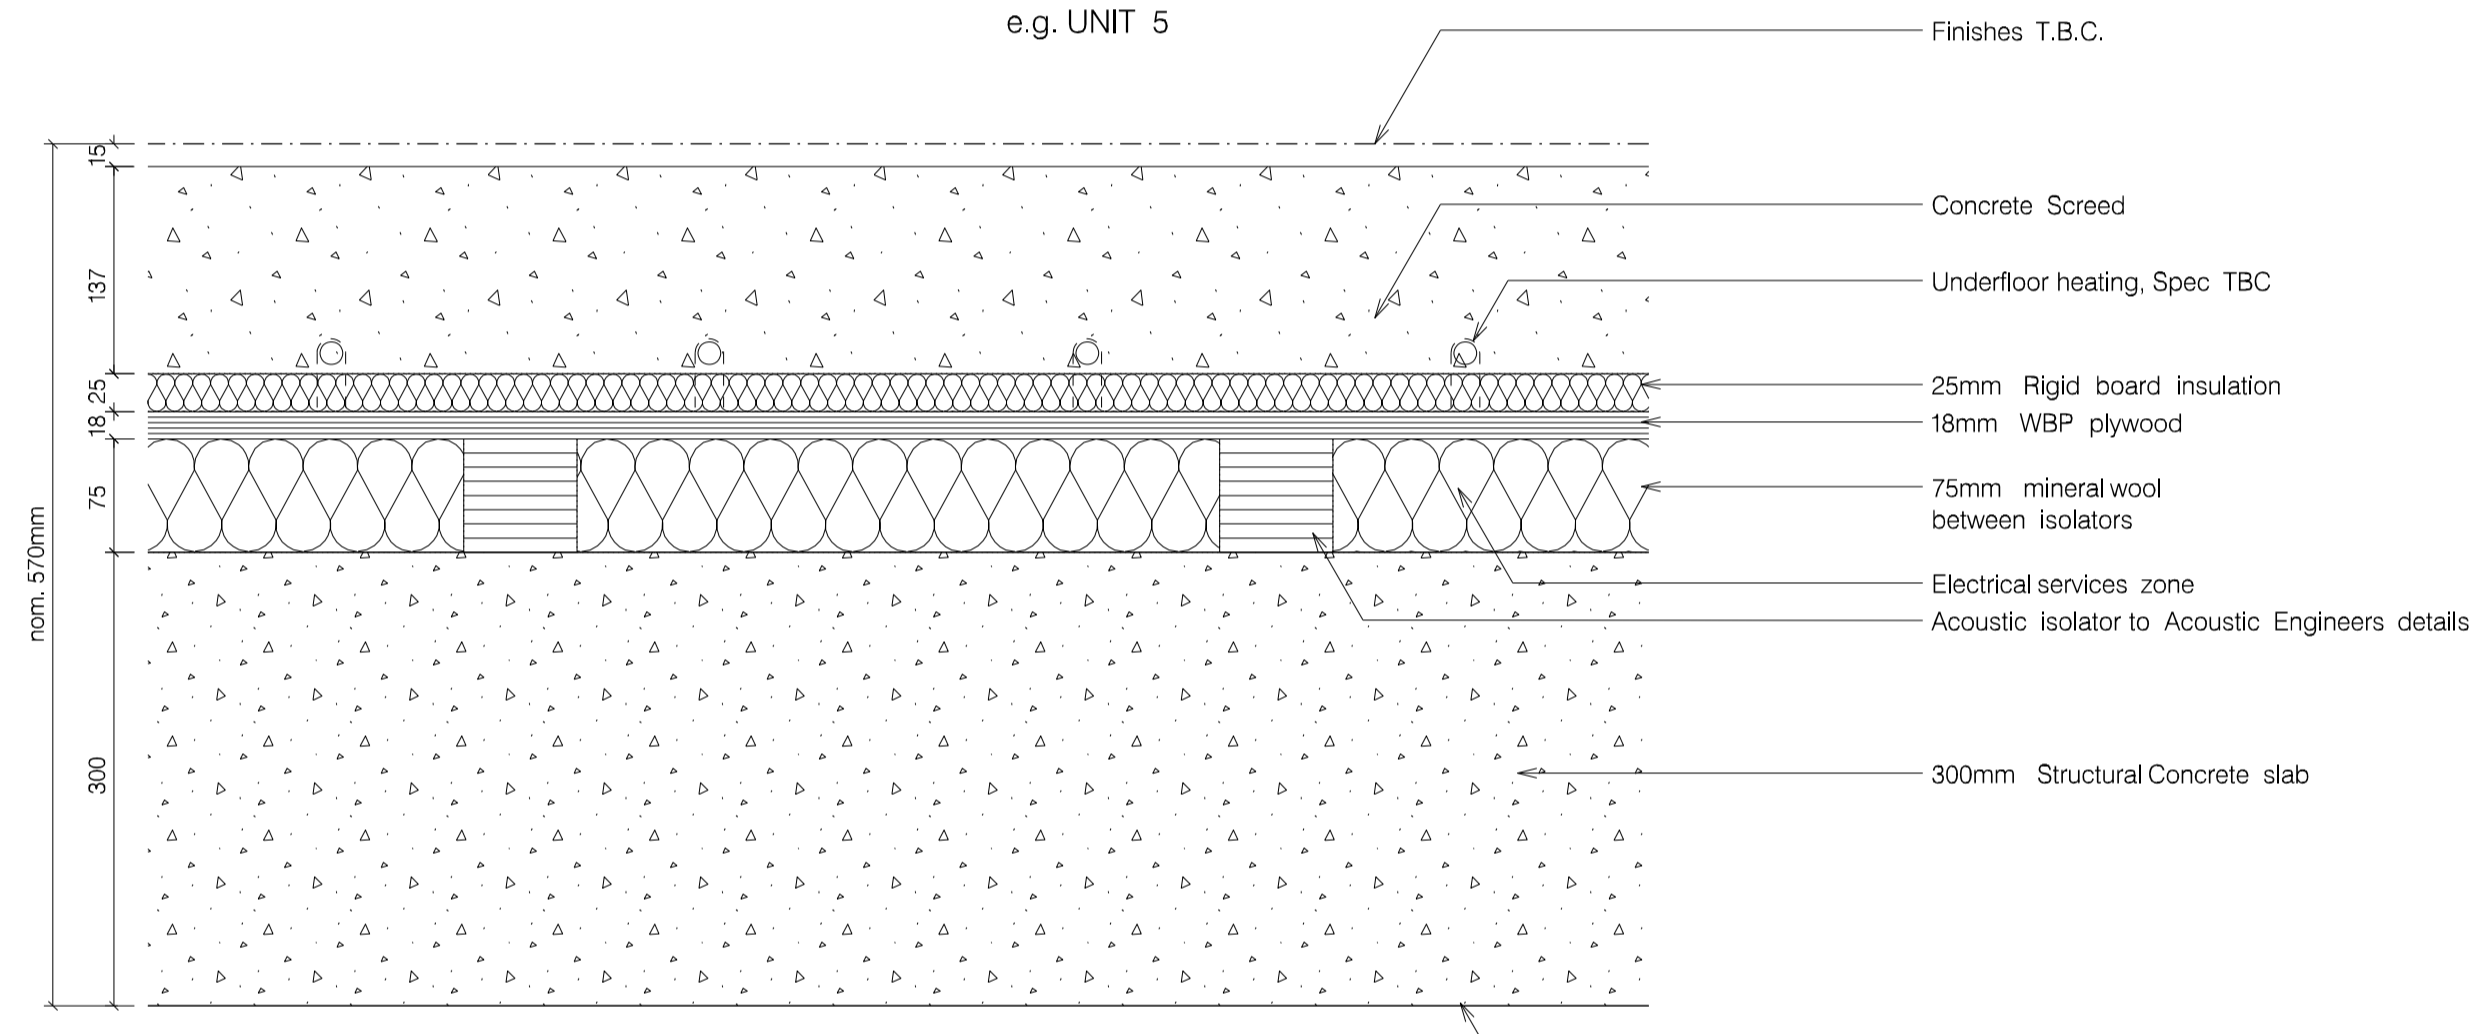

5 PROPOSED TYPICAL RESIDENTIAL /RETAIL FLOOR DETAIL 120 MINUTES FIRE PROTECTION TBC

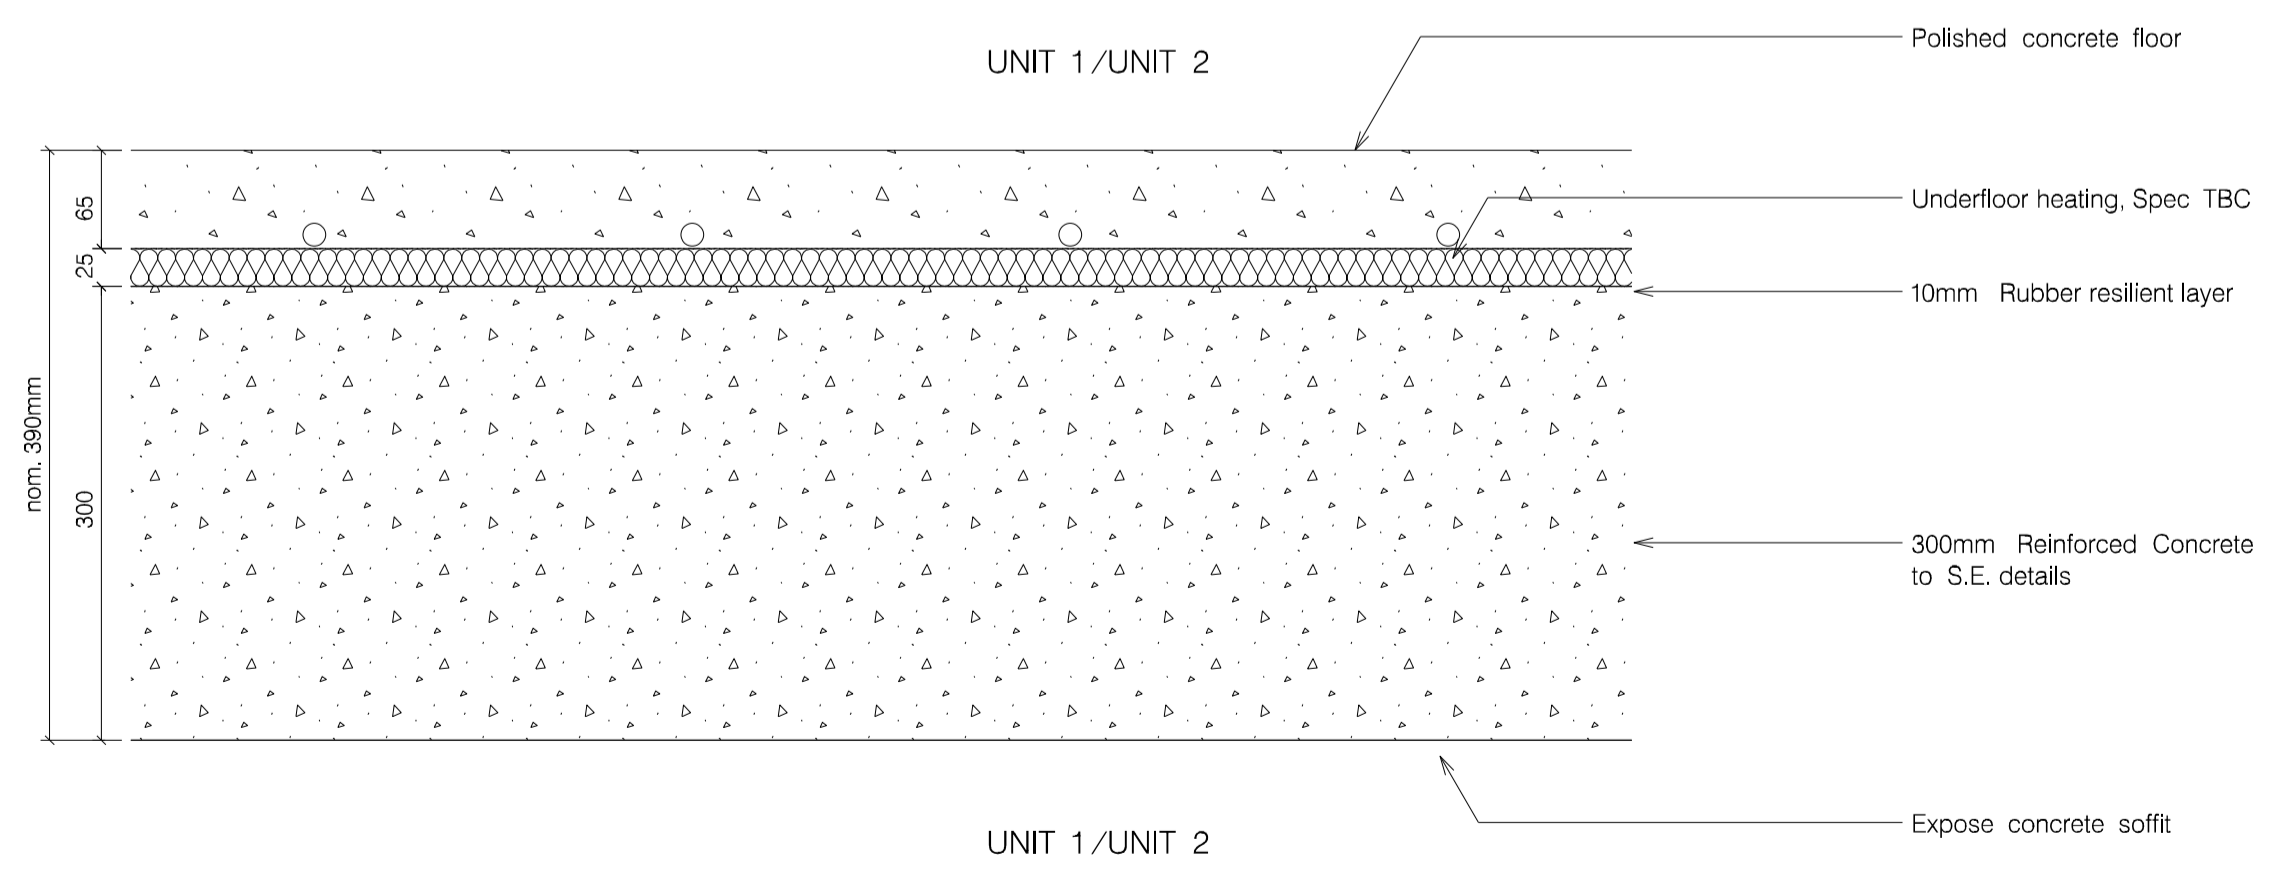

3 PROPOSED TYPICAL RESIDENTIAL FLOOR DETAIL 60 MINUTES FIRE PROTECTION TBC (not a separating floor)

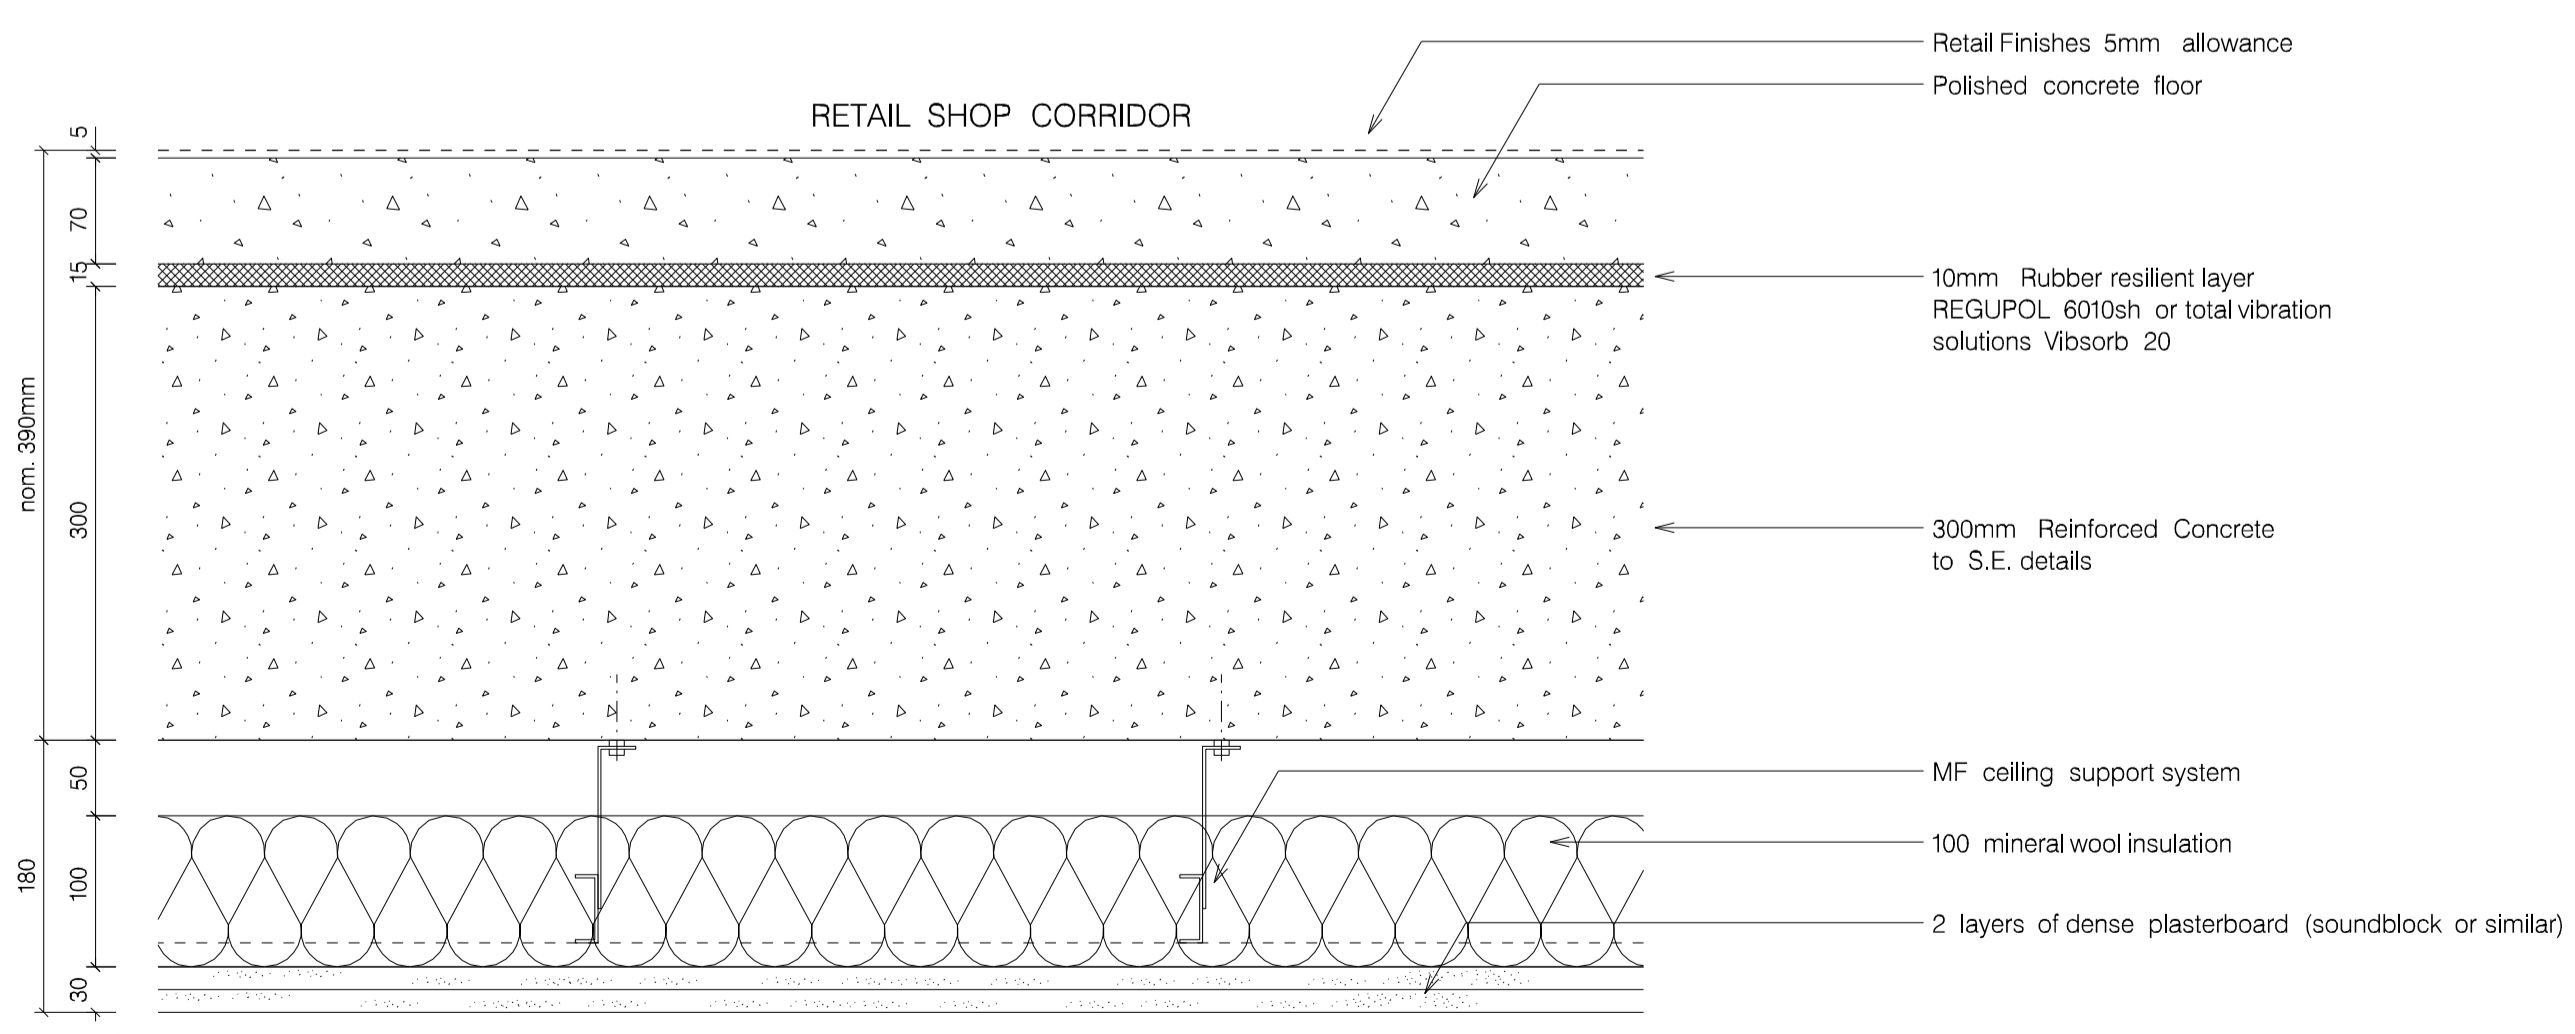

6 PROPOSED TYPICAL RESIDENTIAL /RETAIL FLOOR DETAIL