


Notes

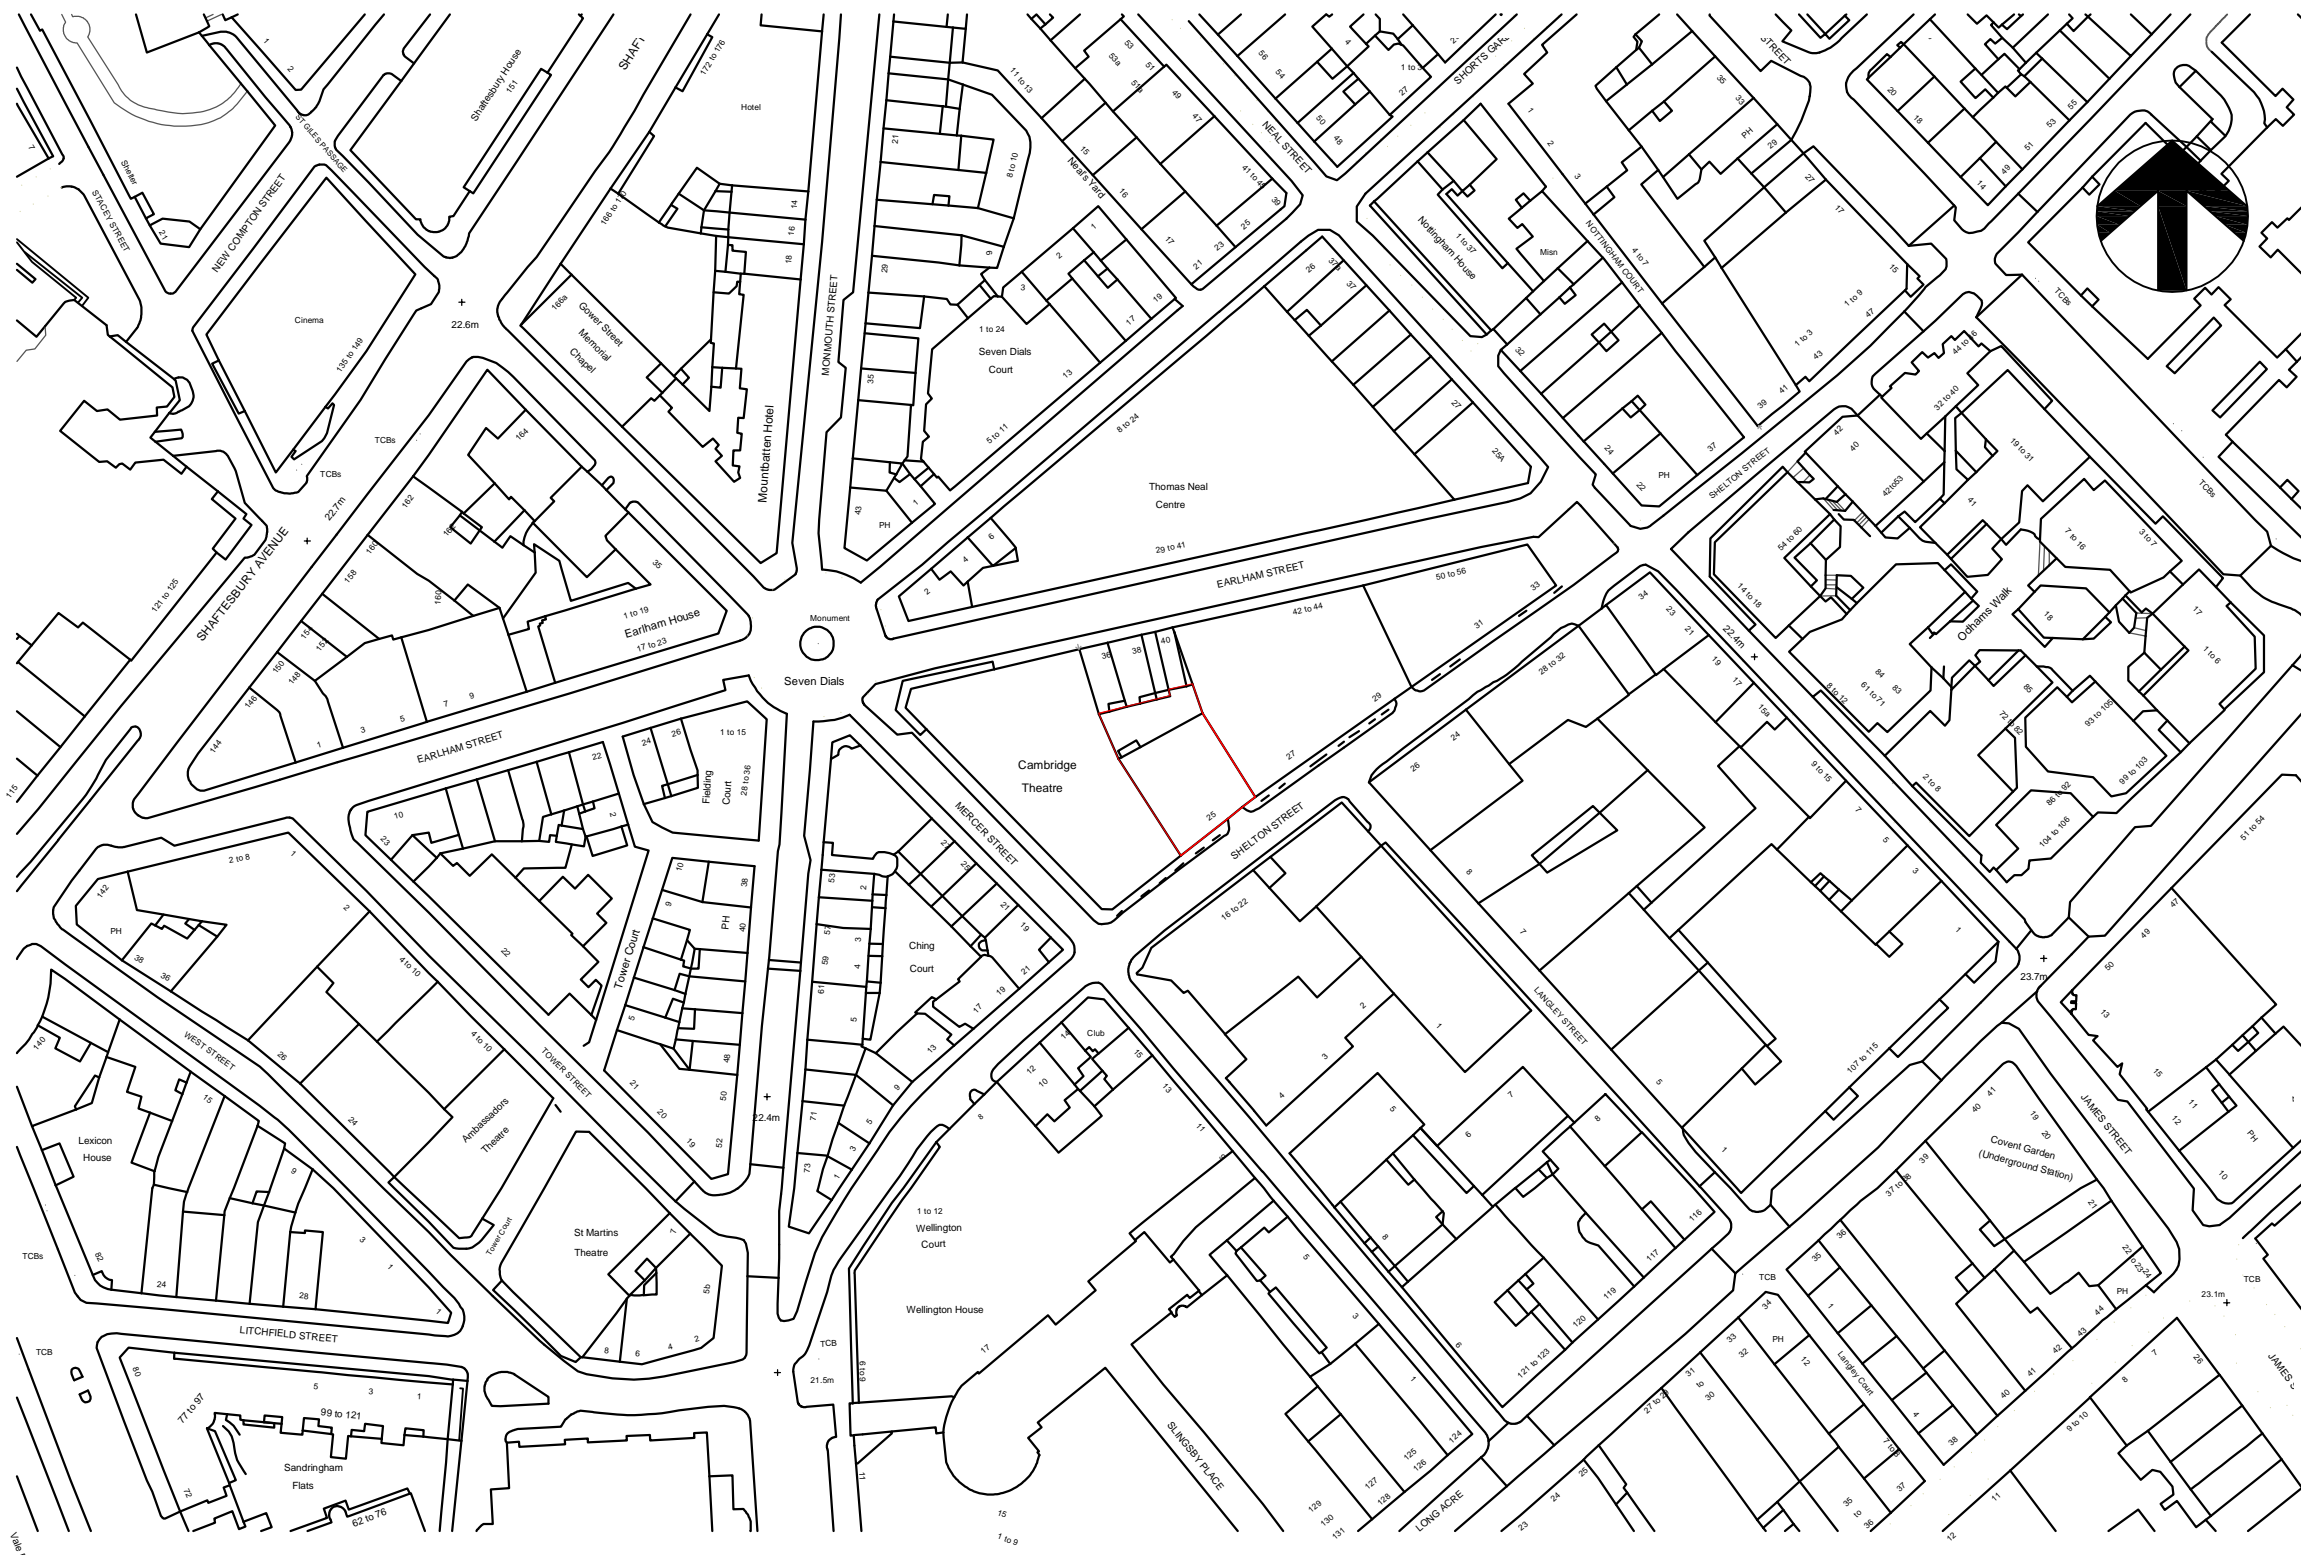

P3	Planning	XS	AC	30.01.2018
P2	Planning	VF	XS	16.01.2018
P1	Planning	VF	XS	20.12.2017
Rev	Description	By	Check	Date

# Hyphen

39 Moreland Street  
London, EC1V 8BB  
+44 20 7940 3170  
info@hyphen.archi

Client  
**Shaftesbury PLC**

Project  
**25 Shelton Street**

Drawing  
**Site Location Plan**

Scale	Date	Author	Checked
1:1250 @ A3	20.12.2017	VF	XS

Workstage	Status
3	PLANNING

Hyphen Project No.	Drawing No.	Revision
5699	A-100	P3

Scale only for planning purposes  
Report any discrepancies to the author  
© The Hyphen Group Ltd

**Site Location Plan**  
SCALE: 1:1250 @ A3