




Existing Elevation 1

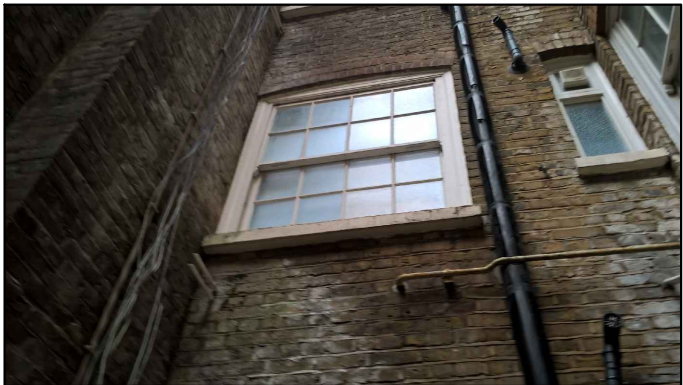



Existing photograph of Elevation 1

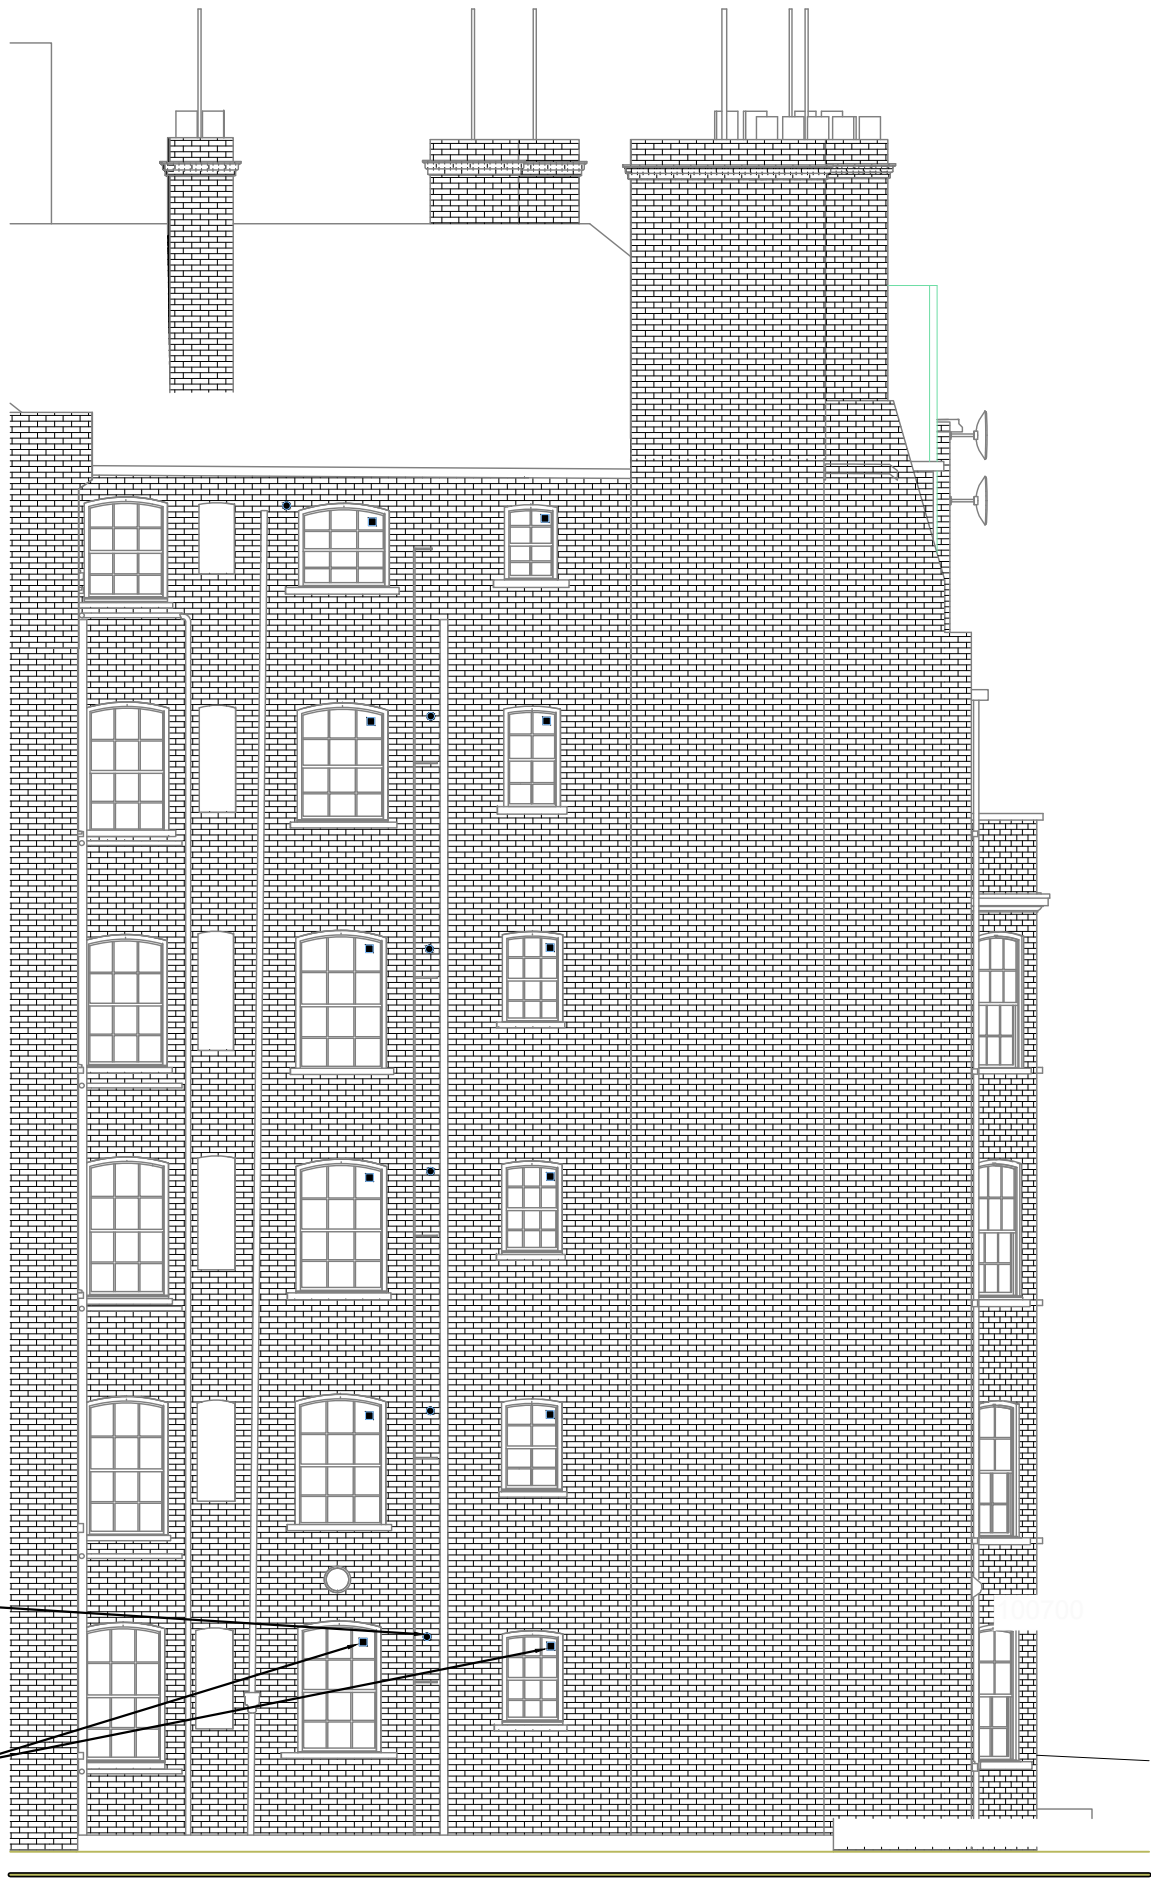

Existing Elevation 2

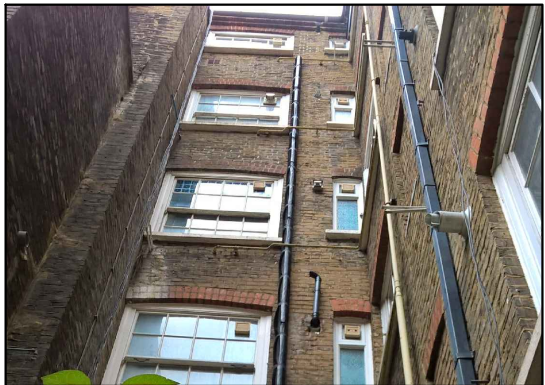

Existing photograph of Elevation 1 & 2

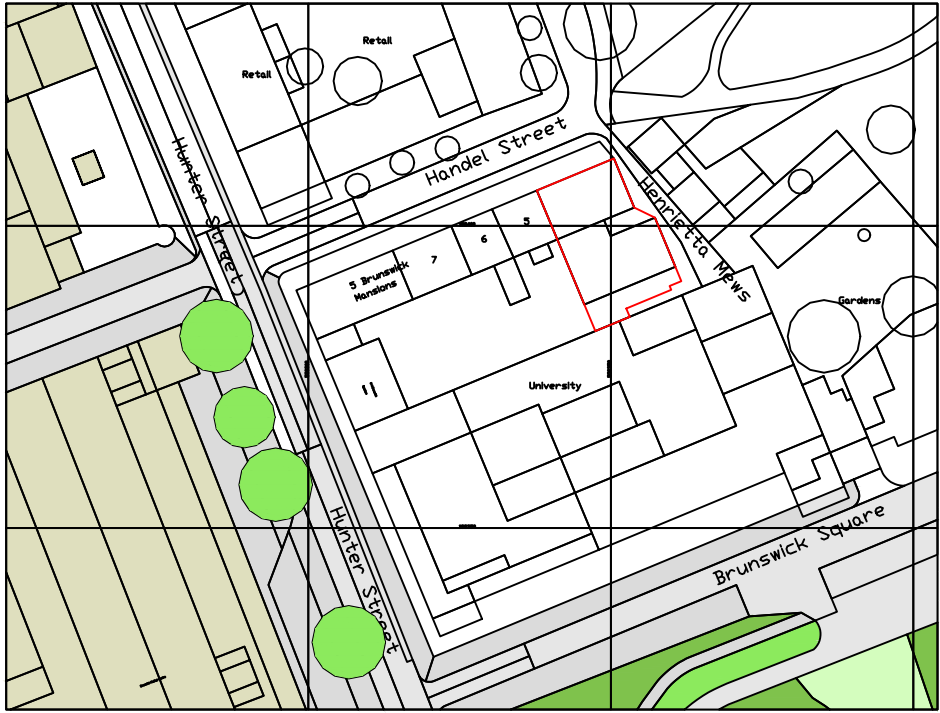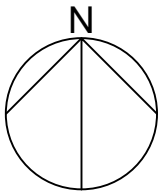

Ingleton Wood LLP shall have no liability to the Employer arising out of any unauthorized modification or amendment to, or any transmission, copy or use of the material, or any proprietary work contained therein, by the Employer, Other Project Team Member, or any other third party.

All dimensions are to be checked and verified on-site by the Main Contractor prior to commencement; any discrepancies are to be reported to the Contract Administrator.

This drawing is to be read in conjunction with all other relevant drawings and specifications

Do Not Scale

© Ingleton Wood LLP



KEY

- Elevation 1
- Elevation 2
- Elevation 3
- Elevation 4

P1	Boiler Flues & Extract louvres	09/01/18	SPK	JC
Rev	Description	Date	Chk	Apr
Project No:	Scale @ A2:	Drawn By:		
304425.1	As Indicated	JC		

Ingleton Wood

Property and Construction Consultants
Issuing office: Norwich
T: 01603 656647
www.ingletonwood.co.uk

Vision, form and function

Project:
Internal Refurbishment
Handel Mansions, 1-3 Handel Street
London
WC1N 1PA

Client:
The University of London

Title:
Existing Elevations 1 & 2

Drawing Number: 304425.1 - IW - XX - XX - DR - B - 2401				
Status:	Purpose of Issue:			Revision:
S2	Information			P1