

- NOTES:
1. DO NOT SCALE FROM THIS DRAWING
  2. ALL DIMENSIONS ARE IN METERS UNLESS OTHERWISE SPECIFIED
  3. TO BE CONSTRUCTED IN ACCORDANCE WITH BRITISH STANDARDS
  4. ALL MEASUREMENTS ARE SUBJECT TO CONFIRMATION BY THE CONTRACTOR DURING THE WORKS ON SITE.
  - 5 THIS DRAWING IS TO BE READ IN CONJUNCTION WITH ALL RELEVANT ARCHITECTURAL AND ENGINEER DRAWINGS AND SPECIFICATIONS
  - 6 THIS DRAWING IS A CONCEPT LAYOUT NOT FOR CONSTRUCTION PURPOSES

REV.	DATE	COMMENTS

PROJECT:

GOLDHURST TERRACE 44

CLIENT:

ARCHITECTURAL DRAWINGS

DRAWING NO:	AP200	REVISION NO:	00
-------------	-------	--------------	----

DRAWING

PROPOSED BASEMENT

OPTION 1

APPROVED BY

DRAWN BY

SCALE 1/100@A3

DATE: NOV2017



DO NOT SCALE FROM THIS DRAWING  
ALL DIMENSIONS ARE IN METERS UNLESS  
OTHERWISE SPECIFIED  
TO BE CONSTRUCTED IN ACCORDANCE WITH  
BRITISH STANDARDS  
ALL MEASUREMENTS  
ARE SUBJECT TO CONFIRMATION BY THE  
CONTRACTOR DURING THE WORKS ON SITE.

THIS DRAWING IS TO BE READ IN CONJUNCTION  
WITH ALL RELEVANT ARCHITECTURAL AND  
ENGINEER DRAWINGS AND SPECIFICATIONS

THIS DRAWING IS A CONCEPT LAYOUT NOT FOR CONSTRUCTION PURPOSES



REV.	DATE	COMMENTS

REV.	DATE	COMMENTS
------	------	----------


GOLDHURST TERRACE 44

## ARCHITECTURAL DRAWINGS

AP201	REVISION NO:	00
-------	--------------	----

DRAWN BY

DATE: NOV2017

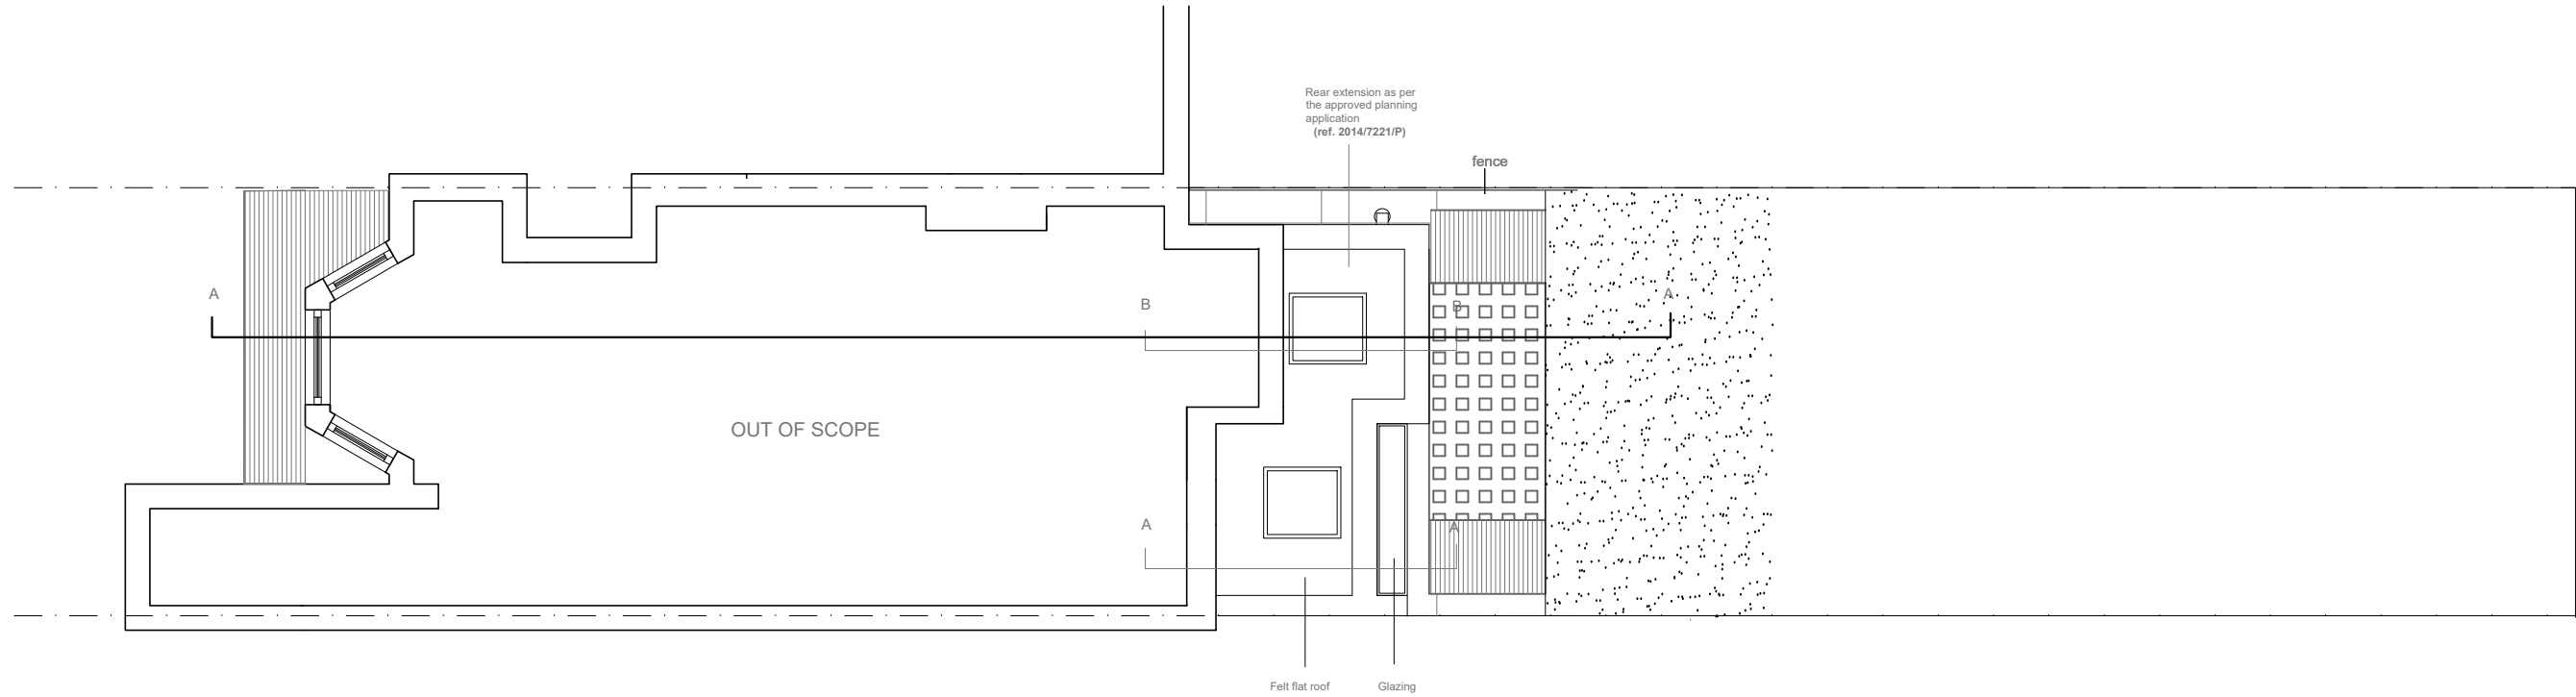

NOTES:

1. DO NOT SCALE FROM THIS DRAWING
2. ALL DIMENSIONS ARE IN METERS UNLESS OTHERWISE SPECIFIED
3. TO BE CONSTRUCTED IN ACCORDANCE WITH BRITISH STANDARDS
4. ALL MEASUREMENTS ARE SUBJECT TO CONFIRMATION BY THE CONTRACTOR DURING THE WORKS ON SITE.
- 5 THIS DRAWING IS TO BE READ IN CONJUNCTION WITH ALL RELEVANT ARCHITECTURAL AND ENGINEER DRAWINGS AND SPECIFICATIONS
- 6 THIS DRAWING IS A CONCEPT LAYOUT NOT FOR CONSTRUCTION PURPOSES

REV.	DATE	COMMENTS

PROJECT:  
GOLDHURST TERRACE 44

CLIENT:

ARCHITECTURAL DRAWINGS

DRAWING NO.	AP202	REVISION NO.	00
-------------	-------	--------------	----

DRAWING  
PROPOSED ROOF PLAN


APPROVED BY

DRAWN BY

SCALE 1/100@A3

DATE: NOV2017



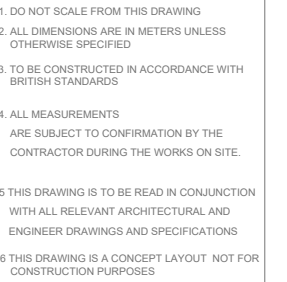

r.	DATE
	COMMENTS

ST.DUNSTANS

ARCHITECTURAL DRAWINGS

DRAWING NO:	AP210	REVISION NO:	00
-------------	-------	--------------	----

DRAWN BY

DATE: NOV2017



NOTES:

- DO NOT SCALE FROM THIS DRAWING  
ALL DIMENSIONS ARE IN METERS UNLESS  
OTHERWISE SPECIFIED
- TO BE CONSTRUCTED IN ACCORDANCE WITH  
BRITISH STANDARDS
- ALL MEASUREMENTS  
ARE SUBJECT TO CONFIRMATION BY THE  
CONTRACTOR DURING THE WORKS ON SITE.
- THIS DRAWING IS TO BE READ IN CONJUNCTION  
WITH ALL RELEVANT ARCHITECTURAL AND  
ENGINEER DRAWINGS AND SPECIFICATIONS
- THIS DRAWING IS A GA NOT FOR  
CONSTRUCTION PURPOSES

This drawing is the property of Kokorelia Architects Ltd.  
Copyright is reserved & this drawing is issued on the  
condition that it is not copied, reproduced, retained or  
disclosed to any unauthorised person, either wholly or  
in part, without consent.

[illegible]

PROJECT:  
GOLDHURST 70

CLIENT:

ARCHITECTURAL DRAWINGS

DRAWING NO.:	AP211	REVISION NO.:	00
--------------	-------	---------------	----

DRAWING


PROPOSED FRONT ELEVATION

APPROVED BY

DRAWN BY

SCALE 1/50@A3

DATE: NOV2017

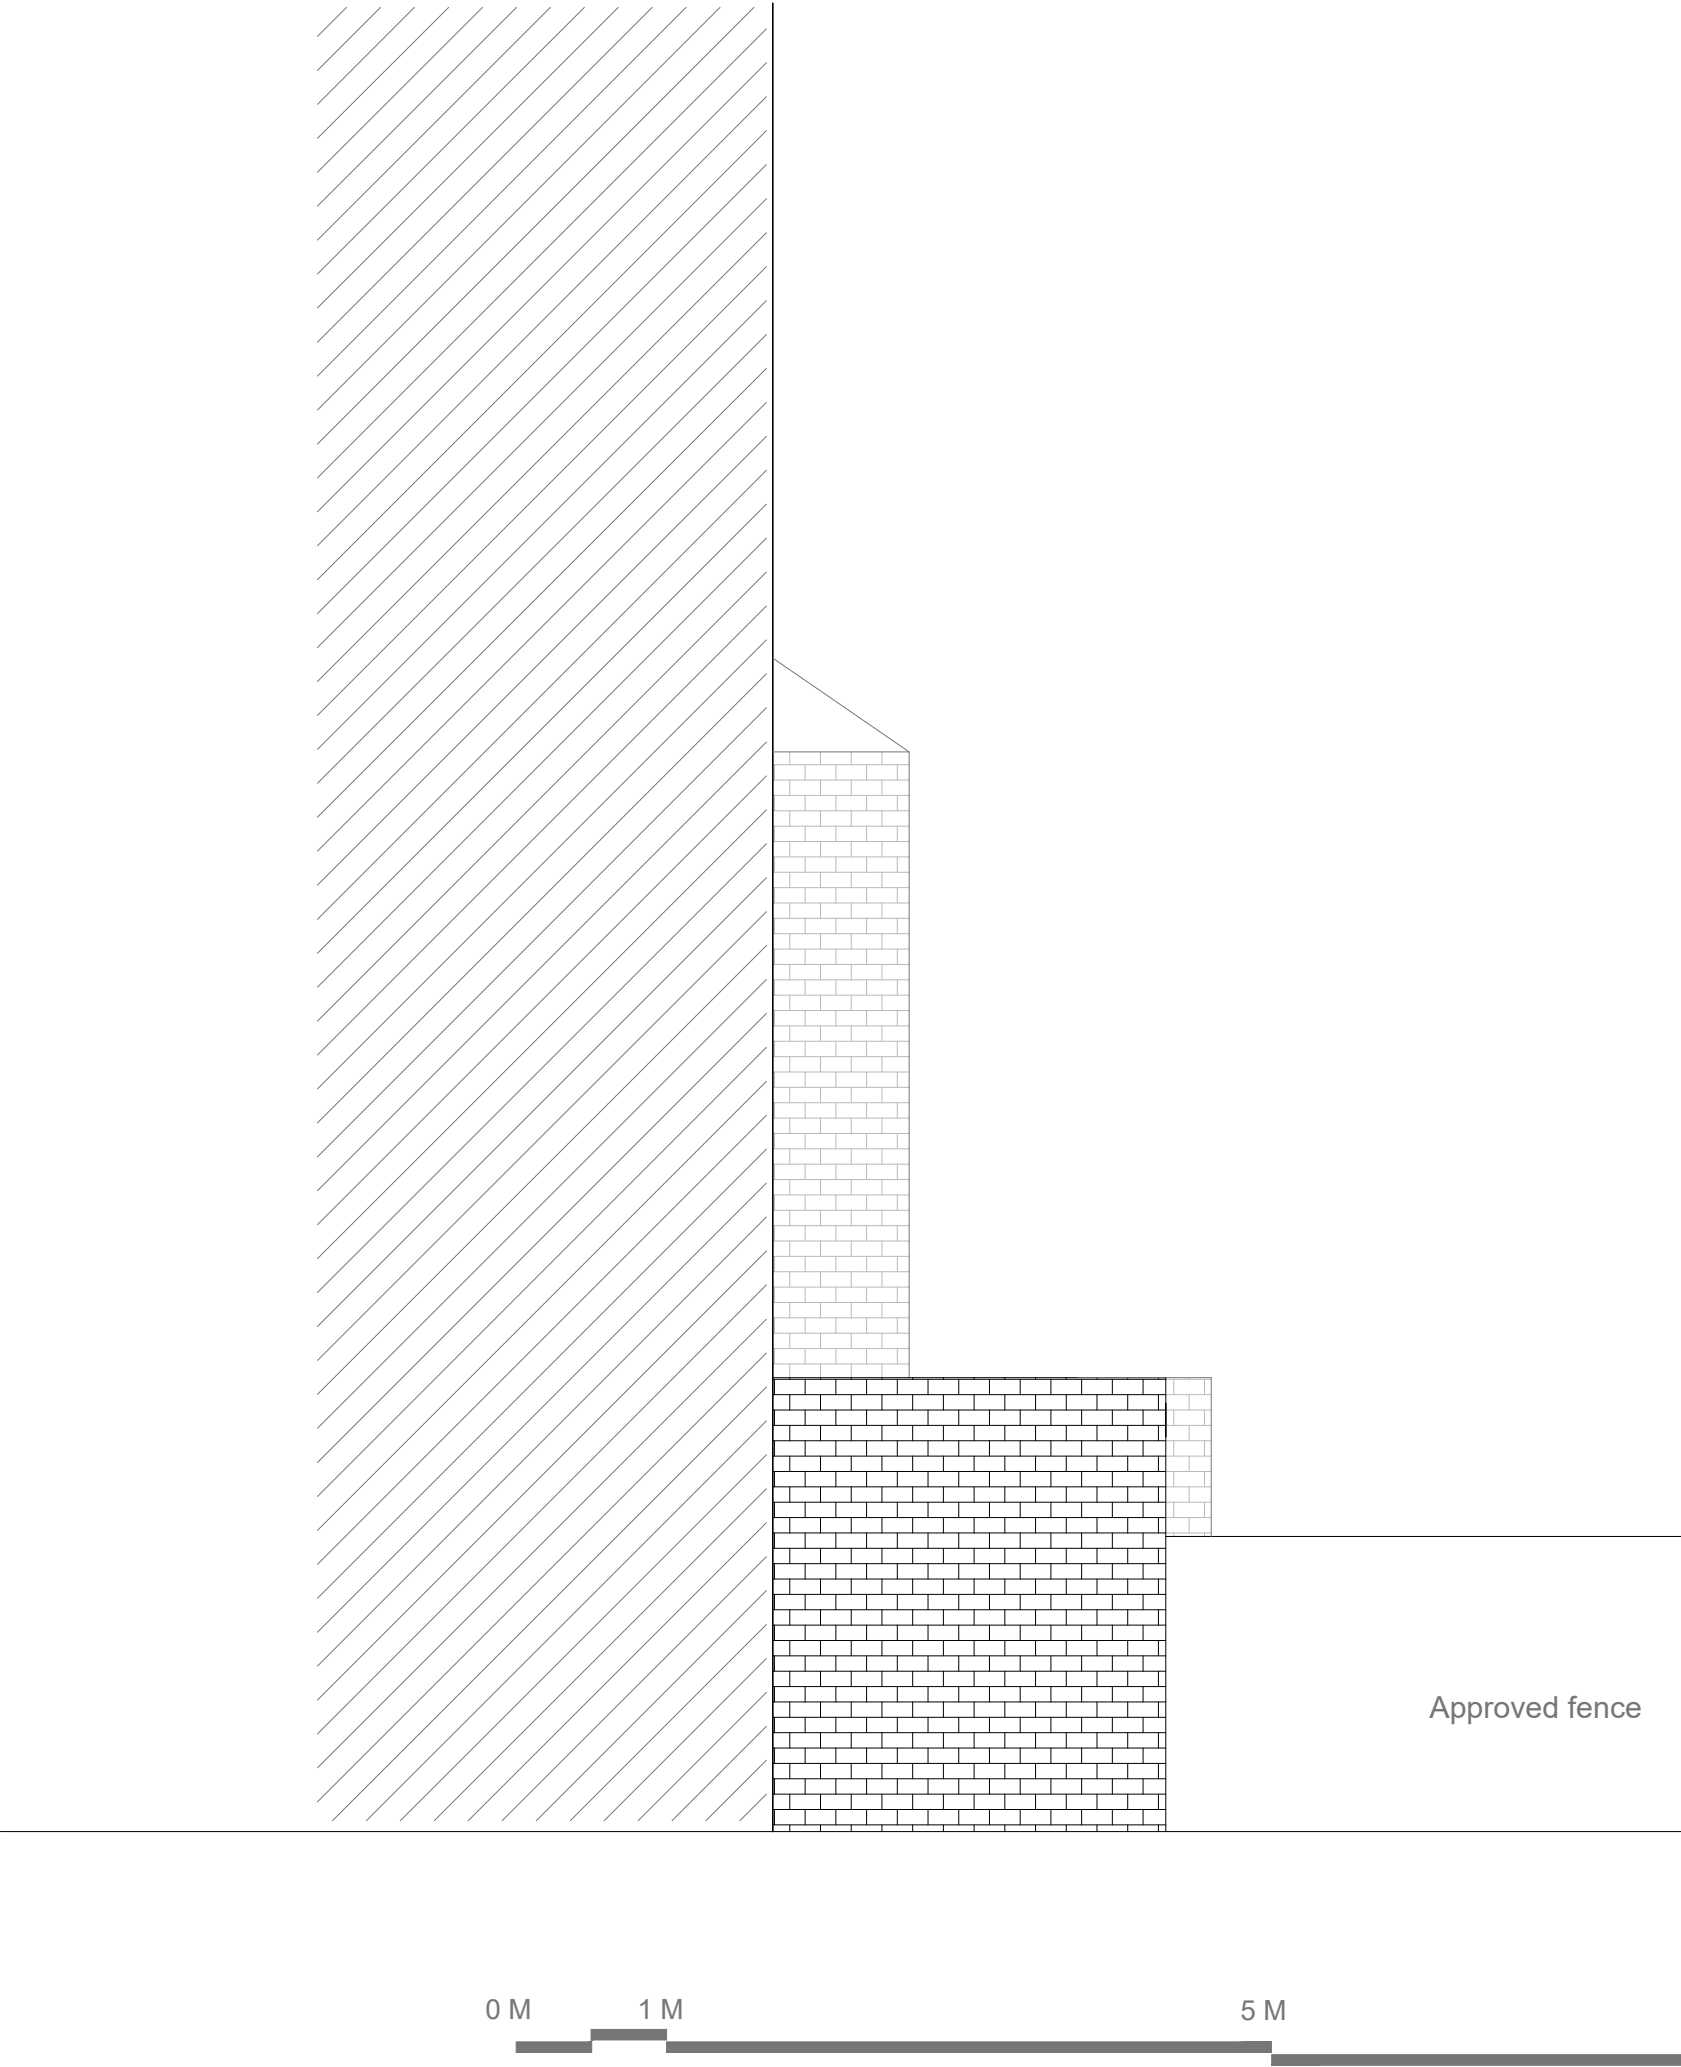

- NOTES:
- 1. DO NOT SCALE FROM THIS DRAWING
  - 2. ALL DIMENSIONS ARE IN METERS UNLESS OTHERWISE SPECIFIED
  - 3. TO BE CONSTRUCTED IN ACCORDANCE WITH BRITISH STANDARDS
  - 4. ALL MEASUREMENTS ARE SUBJECT TO CONFIRMATION BY THE CONTRACTOR DURING THE WORKS ON SITE.
  - 5 THIS DRAWING IS TO BE READ IN CONJUNCTION WITH ALL RELEVANT ARCHITECTURAL AND ENGINEER DRAWINGS AND SPECIFICATIONS
  - 6 THIS DRAWING IS A CONCEPT LAYOUT NOT FOR CONSTRUCTION PURPOSES

REV.	DATE	COMMENTS

PROJECT:  
GOLDHURST TERRACE 44

CLIENT:

ARCHITECTURAL DRAWINGS

DRAWING NO:	AP212	REVISION NO:	00
-------------	-------	--------------	----


DRAWING  
PROPOSED SIDE ELEVATION A

APPROVED BY

DRAWN BY

SCALE 1/50@A3

DATE: NOV2017

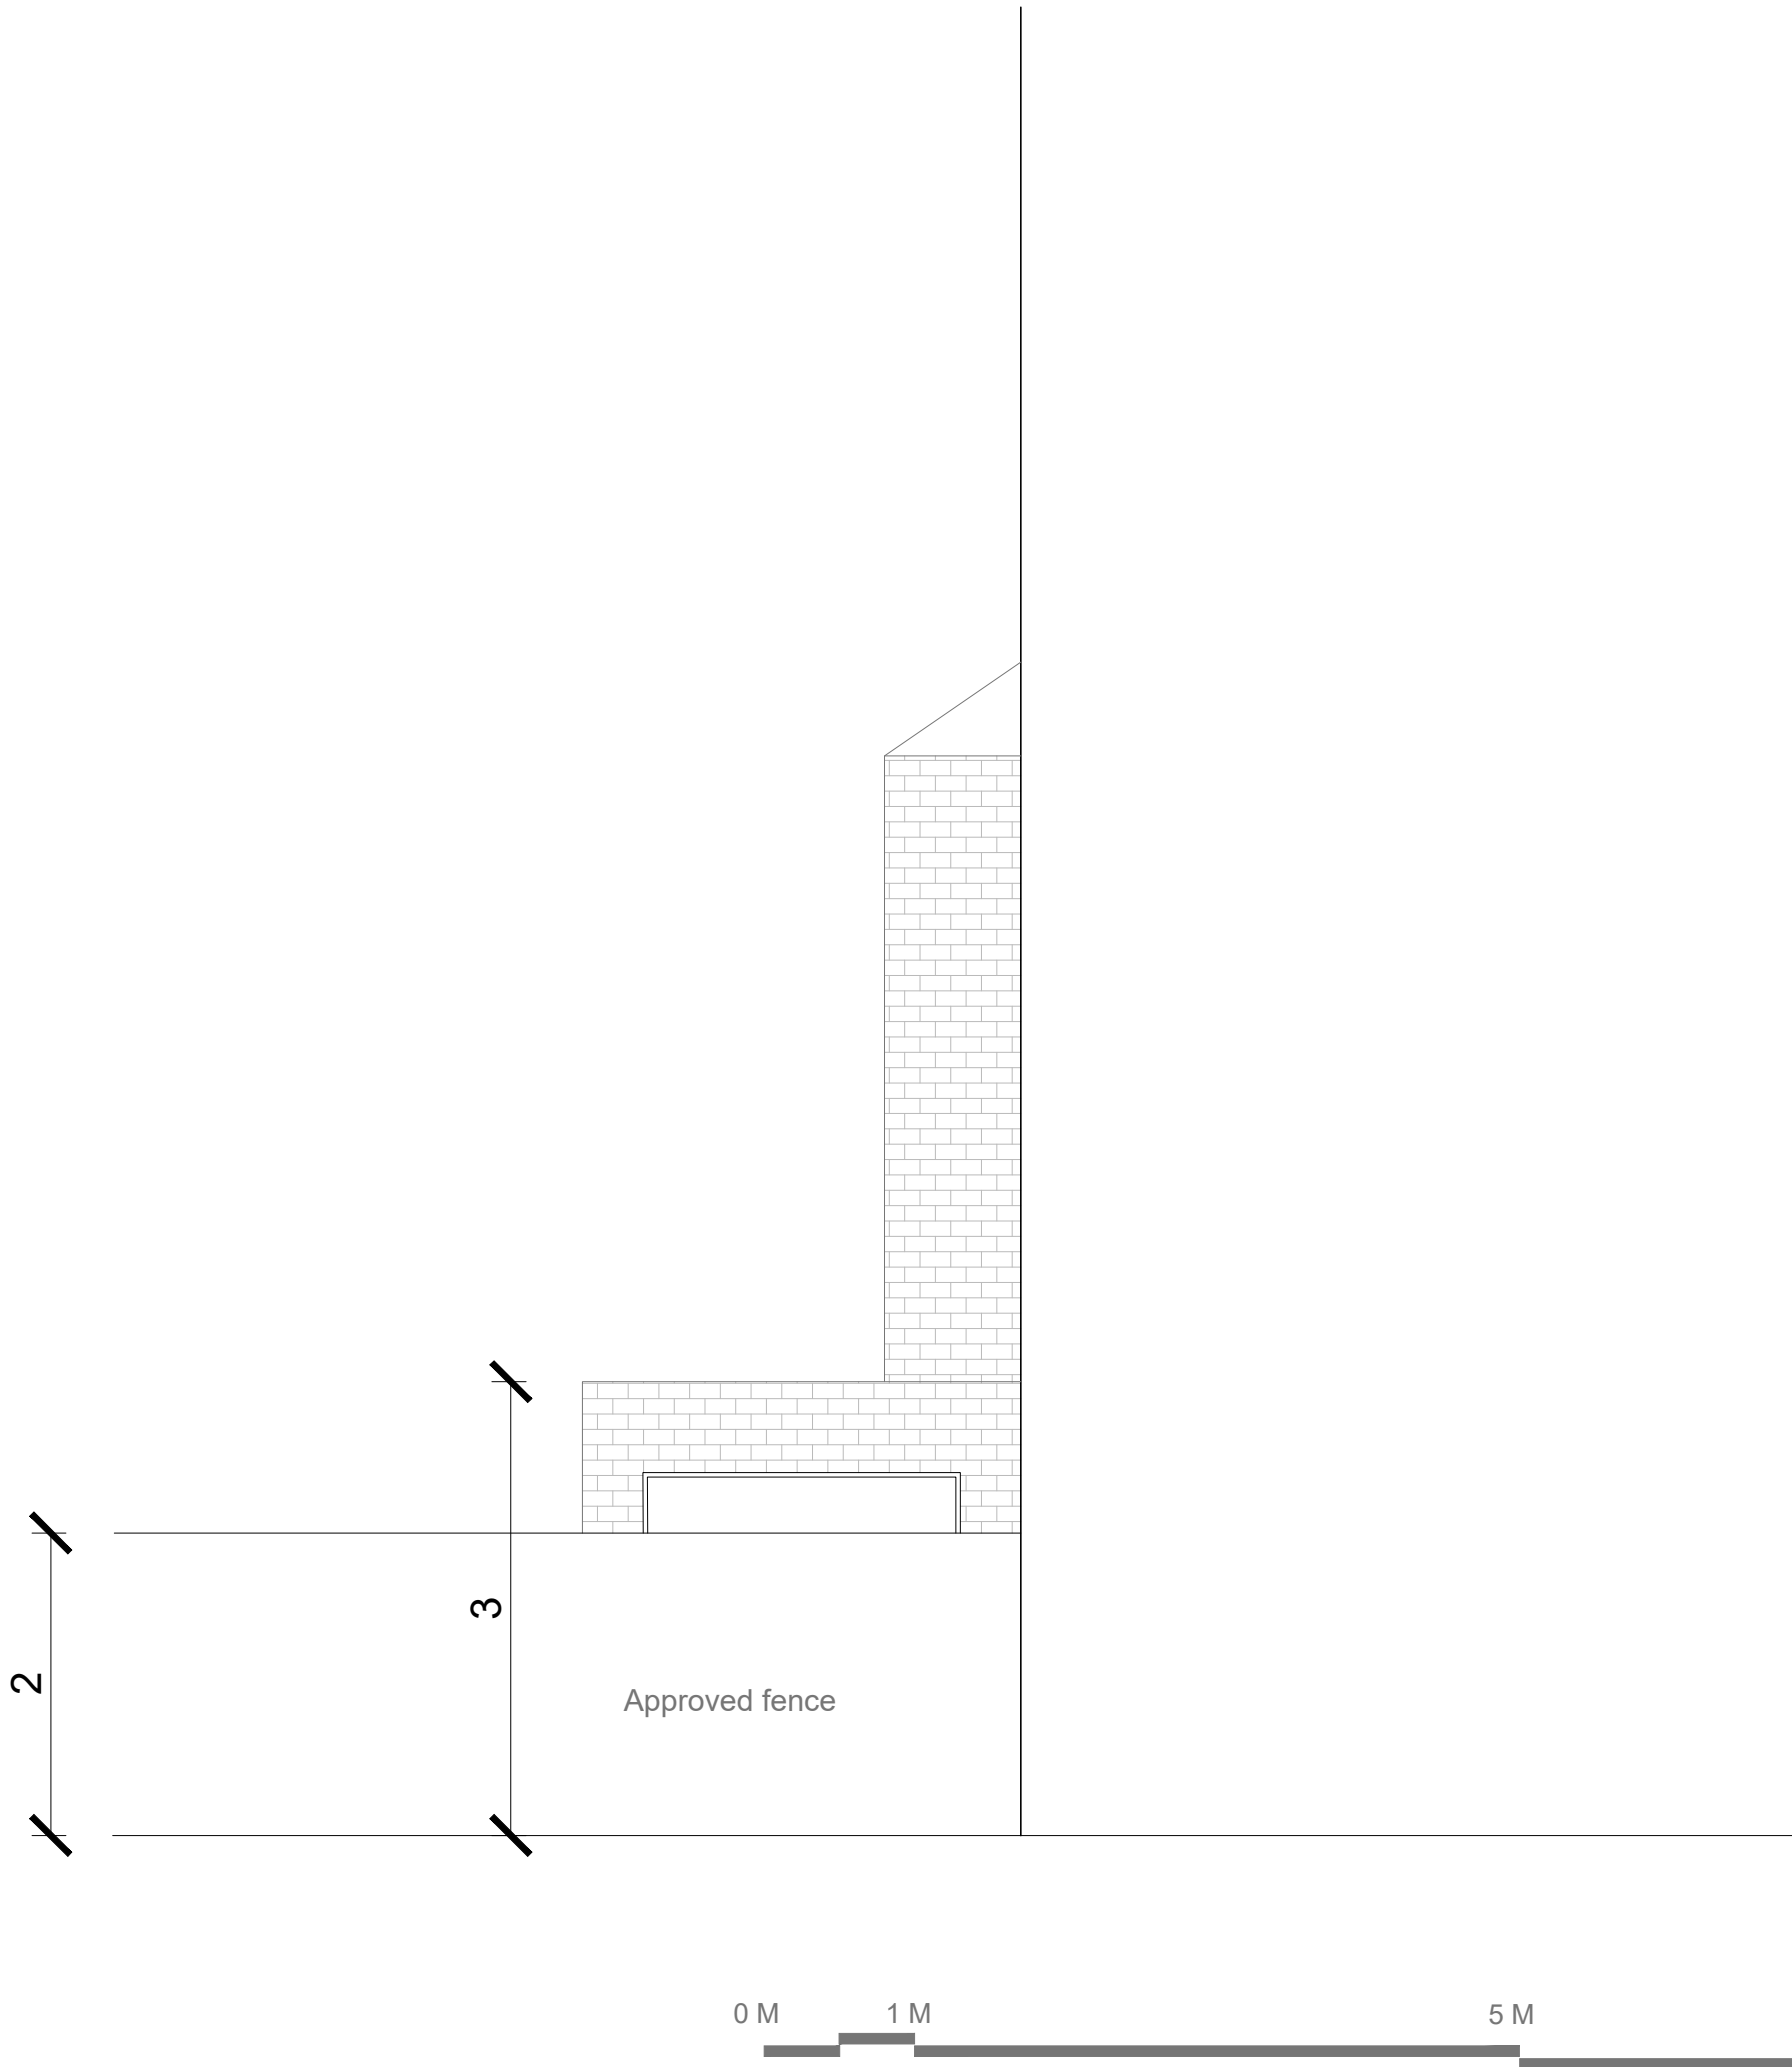

- NOTES:
1. DO NOT SCALE FROM THIS DRAWING
  2. ALL DIMENSIONS ARE IN METERS UNLESS OTHERWISE SPECIFIED
  3. TO BE CONSTRUCTED IN ACCORDANCE WITH BRITISH STANDARDS
  4. ALL MEASUREMENTS ARE SUBJECT TO CONFIRMATION BY THE CONTRACTOR DURING THE WORKS ON SITE.
  - 5 THIS DRAWING IS TO BE READ IN CONJUNCTION WITH ALL RELEVANT ARCHITECTURAL AND ENGINEER DRAWINGS AND SPECIFICATIONS
  - 6 THIS DRAWING IS A CONCEPT LAYOUT NOT FOR CONSTRUCTION PURPOSES

REV.	DATE	COMMENTS

PROJECT:  
GOLDHURST TERRACE 44

CLIENT:

ARCHITECTURAL DRAWINGS

DRAWING NO.	AP213	REVISION NO.	00
-------------	-------	--------------	----

DRAWING  
PROPOSED SIDE ELEVATION B

APPROVED BY

DRAWN BY

SCALE 1/50@A3

DATE: NOV2017

NOTES:

- DO NOT SCALE FROM THIS DRAWING  
ALL DIMENSIONS ARE IN METERS UNLESS  
OTHERWISE SPECIFIED
- TO BE CONSTRUCTED IN ACCORDANCE WITH  
BRITISH STANDARDS
- ALL MEASUREMENTS  
ARE SUBJECT TO CONFIRMATION BY THE  
CONTRACTOR DURING THE WORKS ON SITE.
- THIS DRAWING IS TO BE READ IN CONJUNCTION  
WITH ALL RELEVANT ARCHITECTURAL AND  
ENGINEER DRAWINGS AND SPECIFICATIONS
- THIS DRAWING IS A CONCEPT LAYOUT NOT FOR  
CONSTRUCTION PURPOSES

REV.	DATE	COMMENTS

PROJECT:  
GOLDHURST TERRACE 44

CLIENT:

ARCHITECTURAL DRAWINGS

AP220	REVISION NO:	00
-------	--------------	----

DRAWING

PROPOSED SECTION A'A

APPROVED BY

DRAWN BY

SCALE 1/100@A3

DATE: NOV2017

