

101_CHE CHETWYND RD
73 Chetwynd Rd, London NW5 1DA

BLOCK PLAN
ORDNANCE SURVEY

FILE NAME.DWG
095_BLOCK PLAN

PROJECT PACKAGE DRAWING NO. REVISION

101 (00) 002 P1

SCALE DATE
1:500@A3 2017.02.24

OS REFERENCE LEVEL STATUS
PLANNING


ARCHITECT
DFN +DC
A 42 Theobalds Road, London WC1X 8NW
T +44 (0)20 7405 9361 E info@dfn.network W dfndc.co.uk

GENERAL NOTES
Do not scale from this drawing. Use only annotated dimensions. All dimensions to be verified on site by contractor. All dimensions in millimetres unless otherwise noted. Any discrepancies to be notified to DFN +DC and contract administrator.
Company registered in England, no. 09415285.

© 2016 DFN +DC All rights reserved.

REVISIONS

REV.	DATE	AMENDMENT
P1	2017.02.24	Submitted for Planning

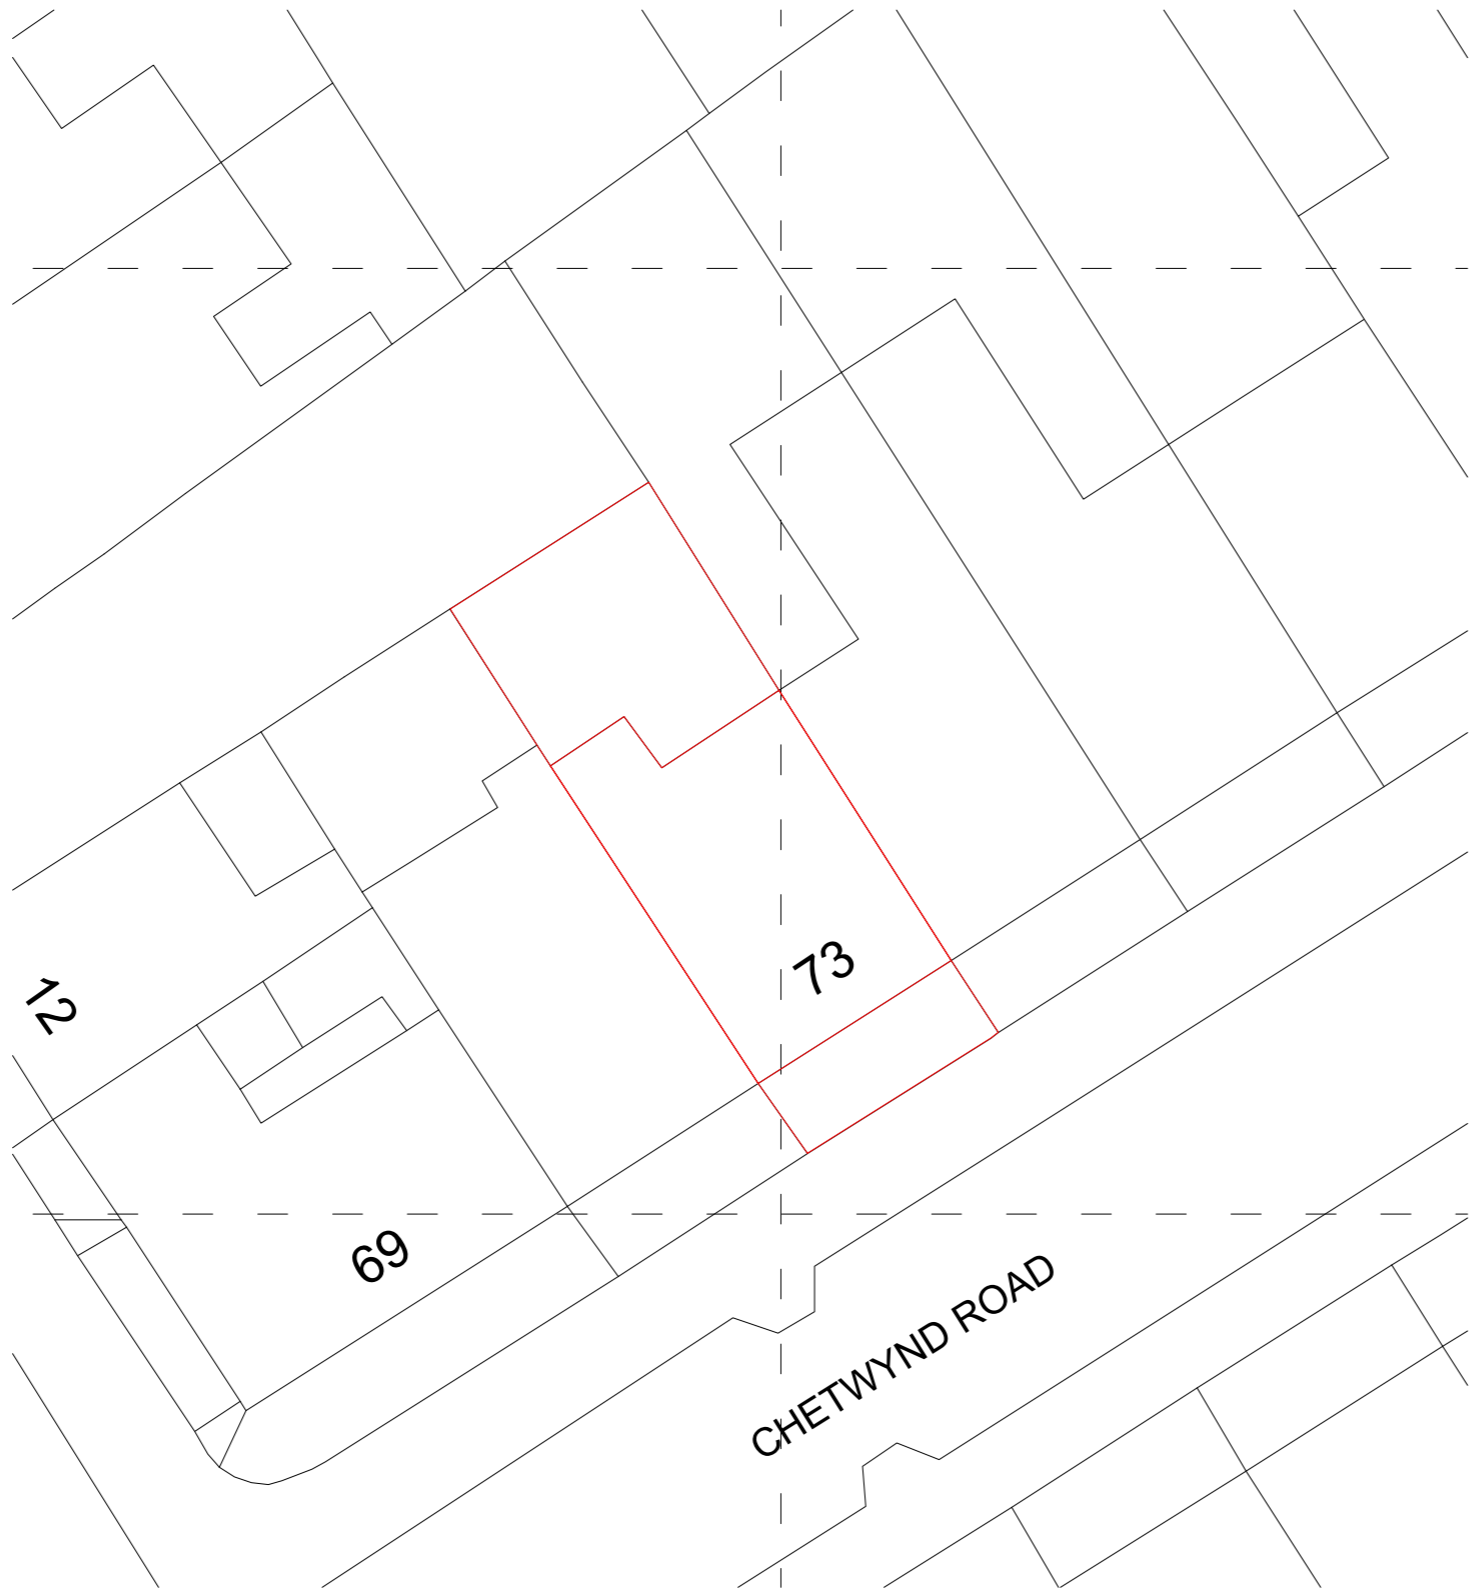

Ordnance Survey, (c) Crown Copyright 2016. All rights reserved. Licence number 100022432

