



Drawing not to be scaled. All dimensions to be verified on site before commencing work. Any discrepancies to be reported to designers. Read drawings in conjunction with relevant information. All building work is to comply with current Building Regulations and British Standards.

NOTES

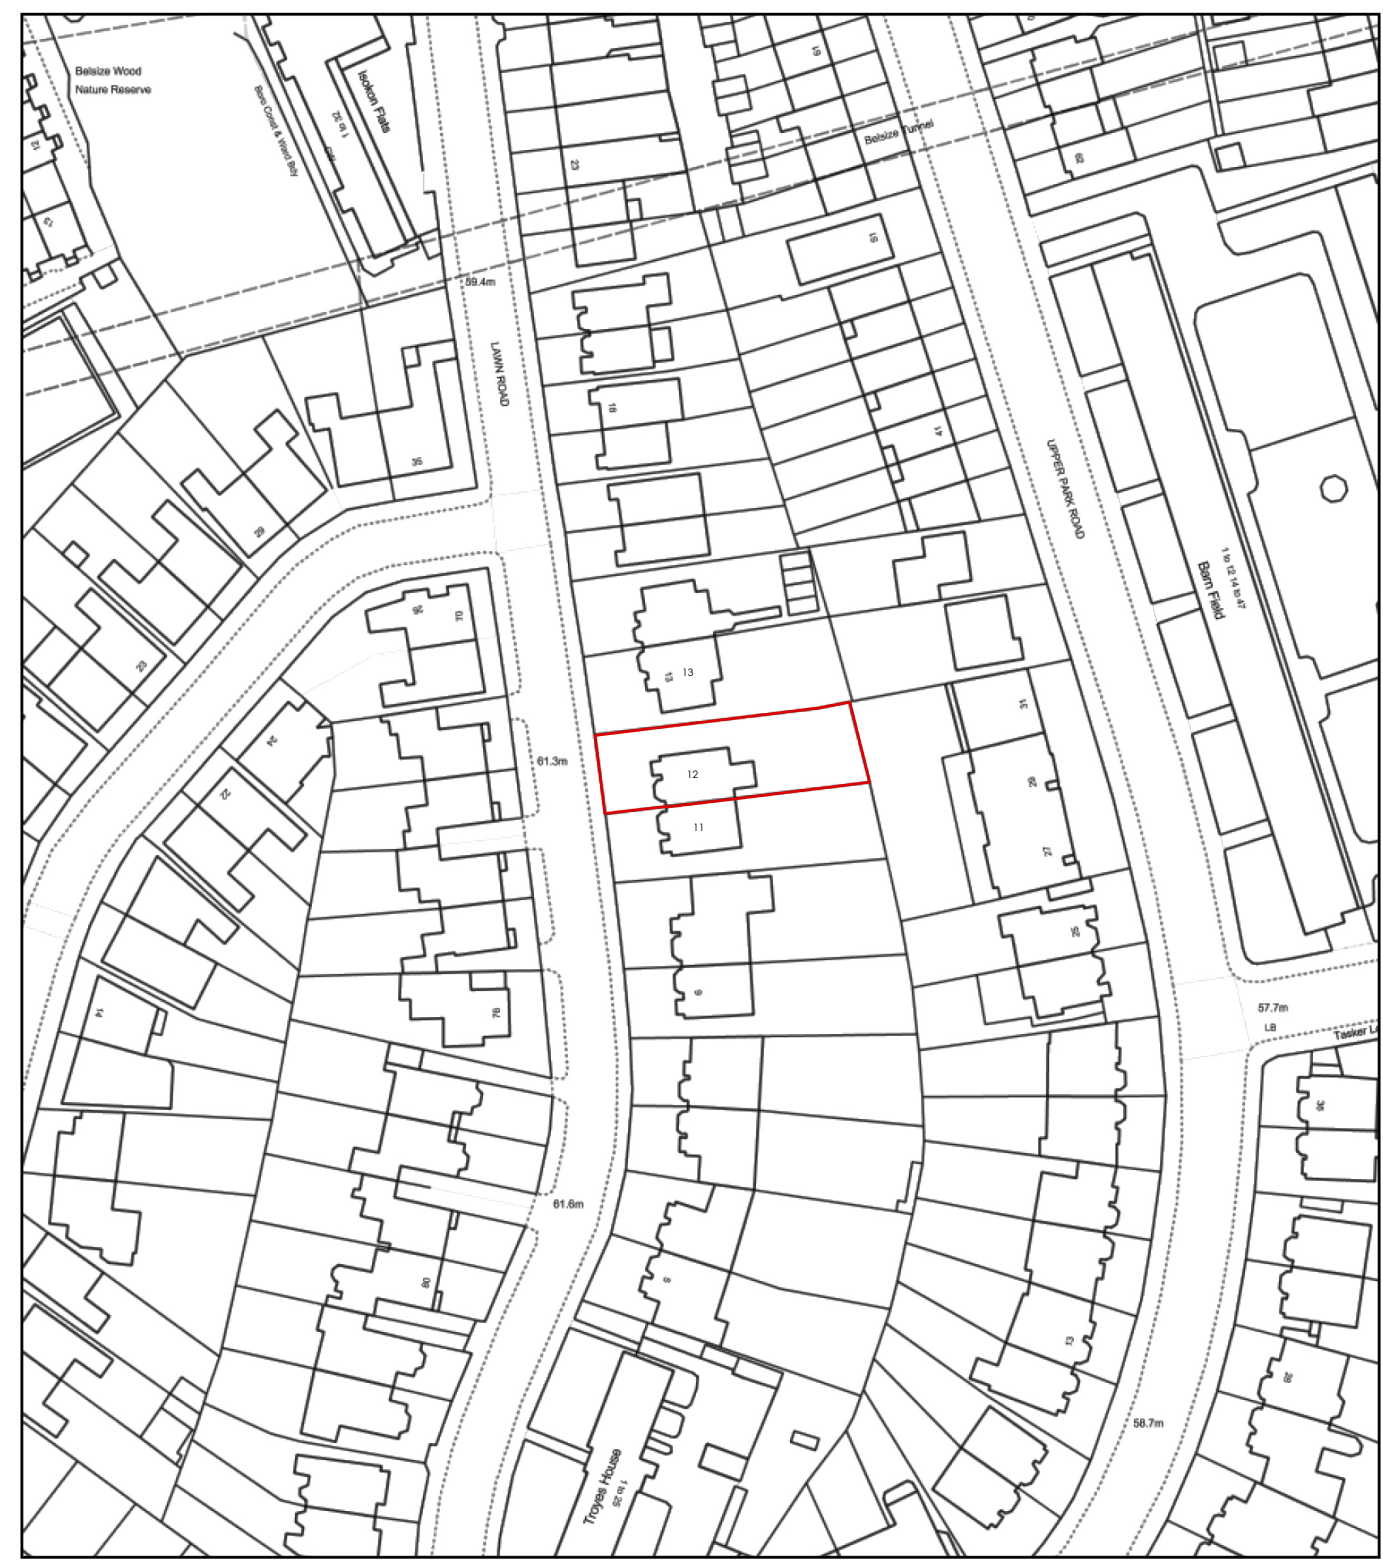

1 Location Plan

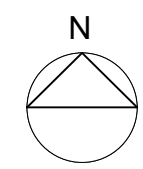

|     |                      |          |     |
|-----|----------------------|----------|-----|
| REV | COMMENTS             | DATE     | CHK |
| A   | Site outline amended | 19.02.18 |     |

STATUS

# PLANNING

Job 12C Lawn Road, NW3 2XS

Title Location/Block Plan

Date February 2018

Scale 1:1250 @ A3

1-006.001