


- 01 Brickwork to match existing
- 02 Timber cladding to match existing
- 03 Red coloured metal cladding
- 04 White render to match existing
- 05 Grey framed windows to match existing

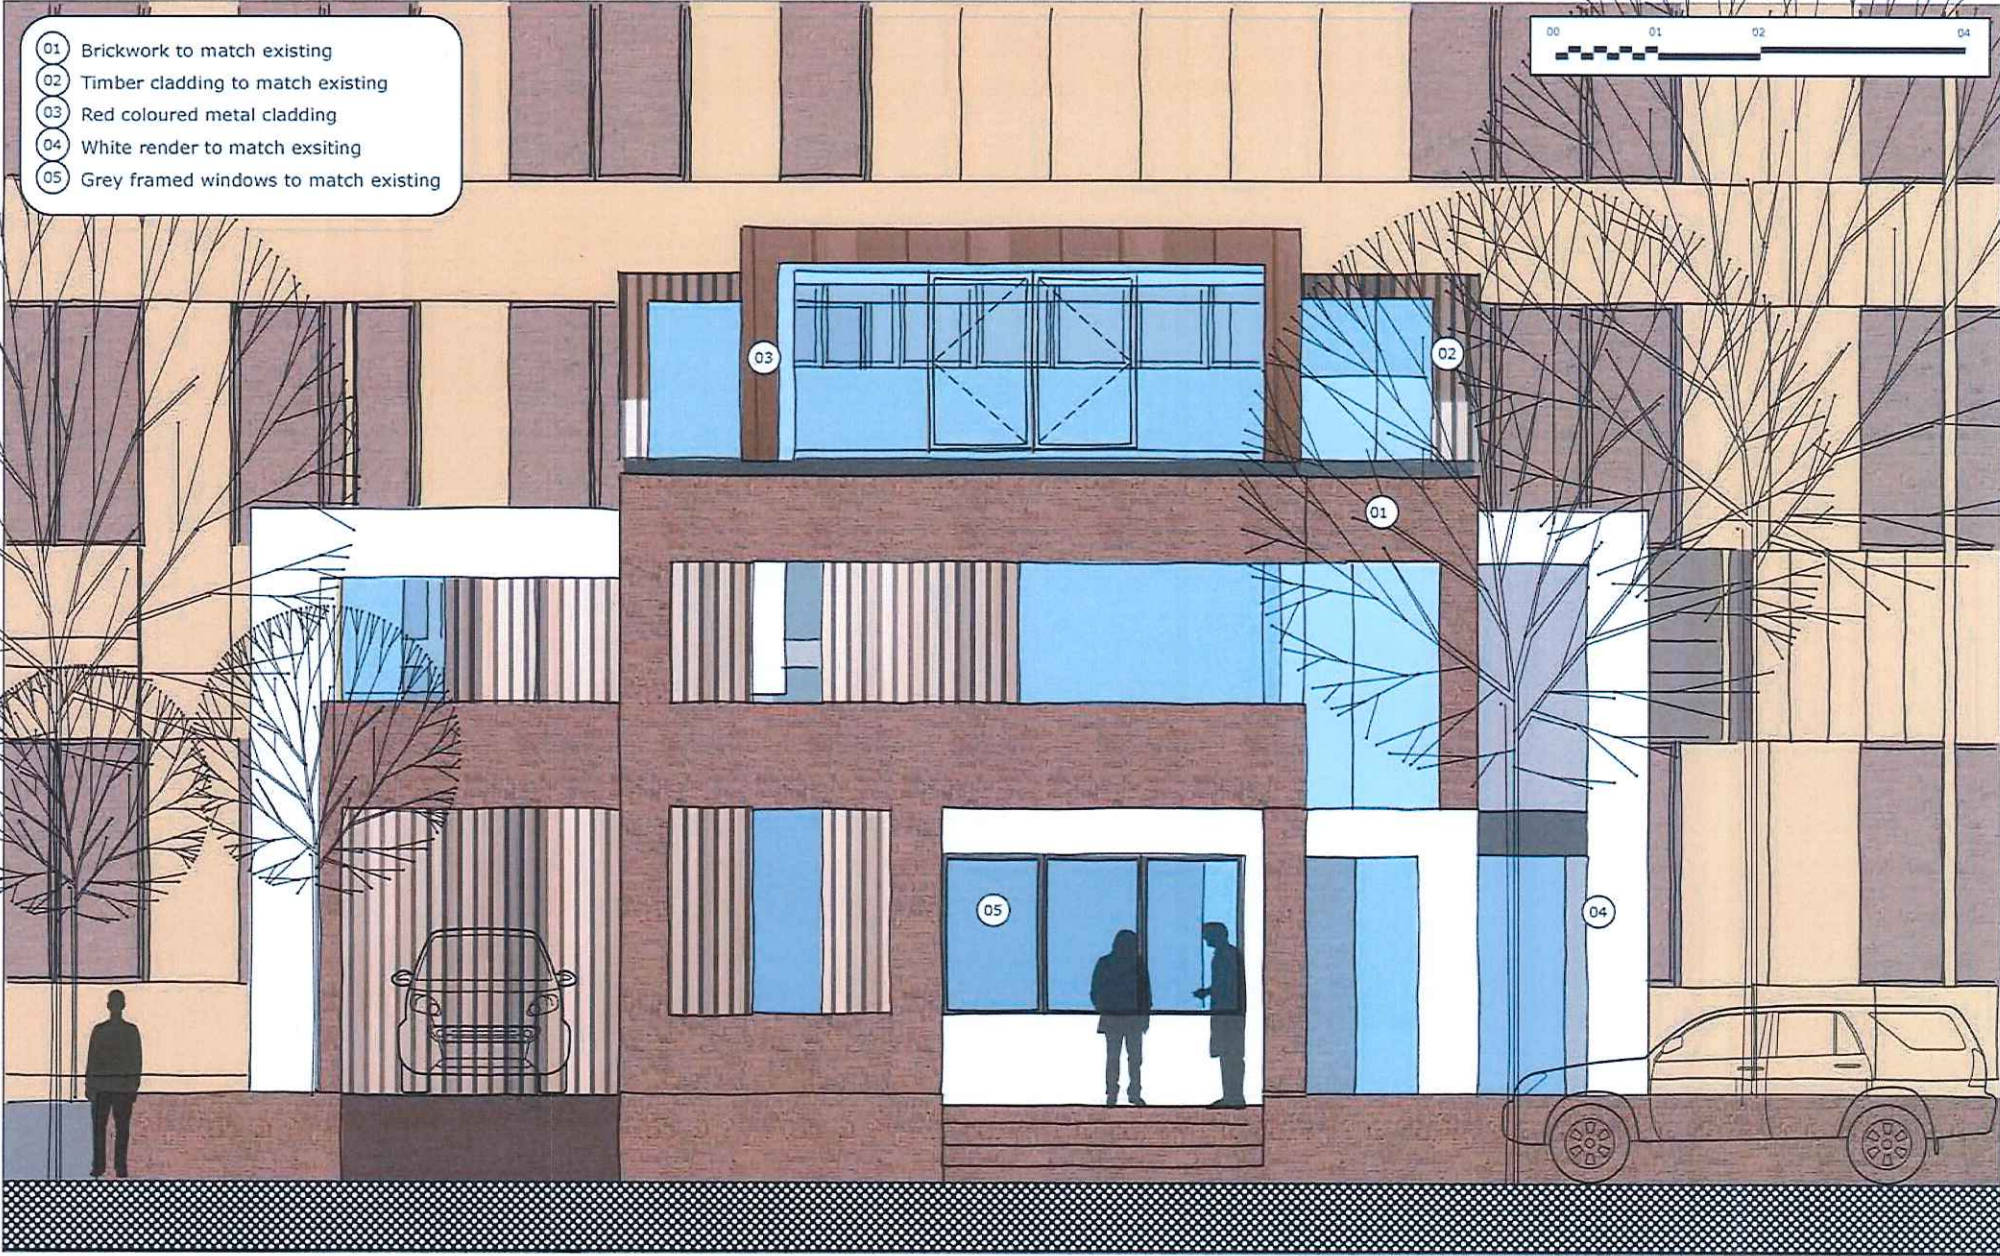

THE HOUSE, LISSENDEN GARDENS, NW5 1ND

PROPOSED SOUTH FACING ELEVATION
SCALE 1: 50 at A3 and 1:25 at A1

REVISIONS	
MM/DD/YY	REMARKS
14/11/16	Issued for Planning
28/11/16	Roof extension made smaller
10/01/18	Maintenance Access Door Shown

A 02