

Special Notes to Contractor

- A. Unless specifically noted to the contrary, the contractor should include in the contract all floral, plumbing and floorcovering and be responsible that all site details are correct prior to commencing the contract.
- B. Refer to modification date to ensure drawing is current.

Electrics

Furniture

Floorcovering

Floral



Plumbing

Client GREAT EASTERN TRADING
 Exhibition SHOP FRONT / INTERIOR
 Venue
 Stand No.
 Dates
 Scale 1: 250/100
 Mods.



THE DIJON EXHIBITION
 DESIGN COMPANY LIMITED
 1 TP 8 02469
 Two Puritons, Portsmouth Road, Esher, Surrey KT10 9AG. Telephone: Esher 68371/2


Job No. 1185
 Sheet No. 1
 Date Drn 29-11-80

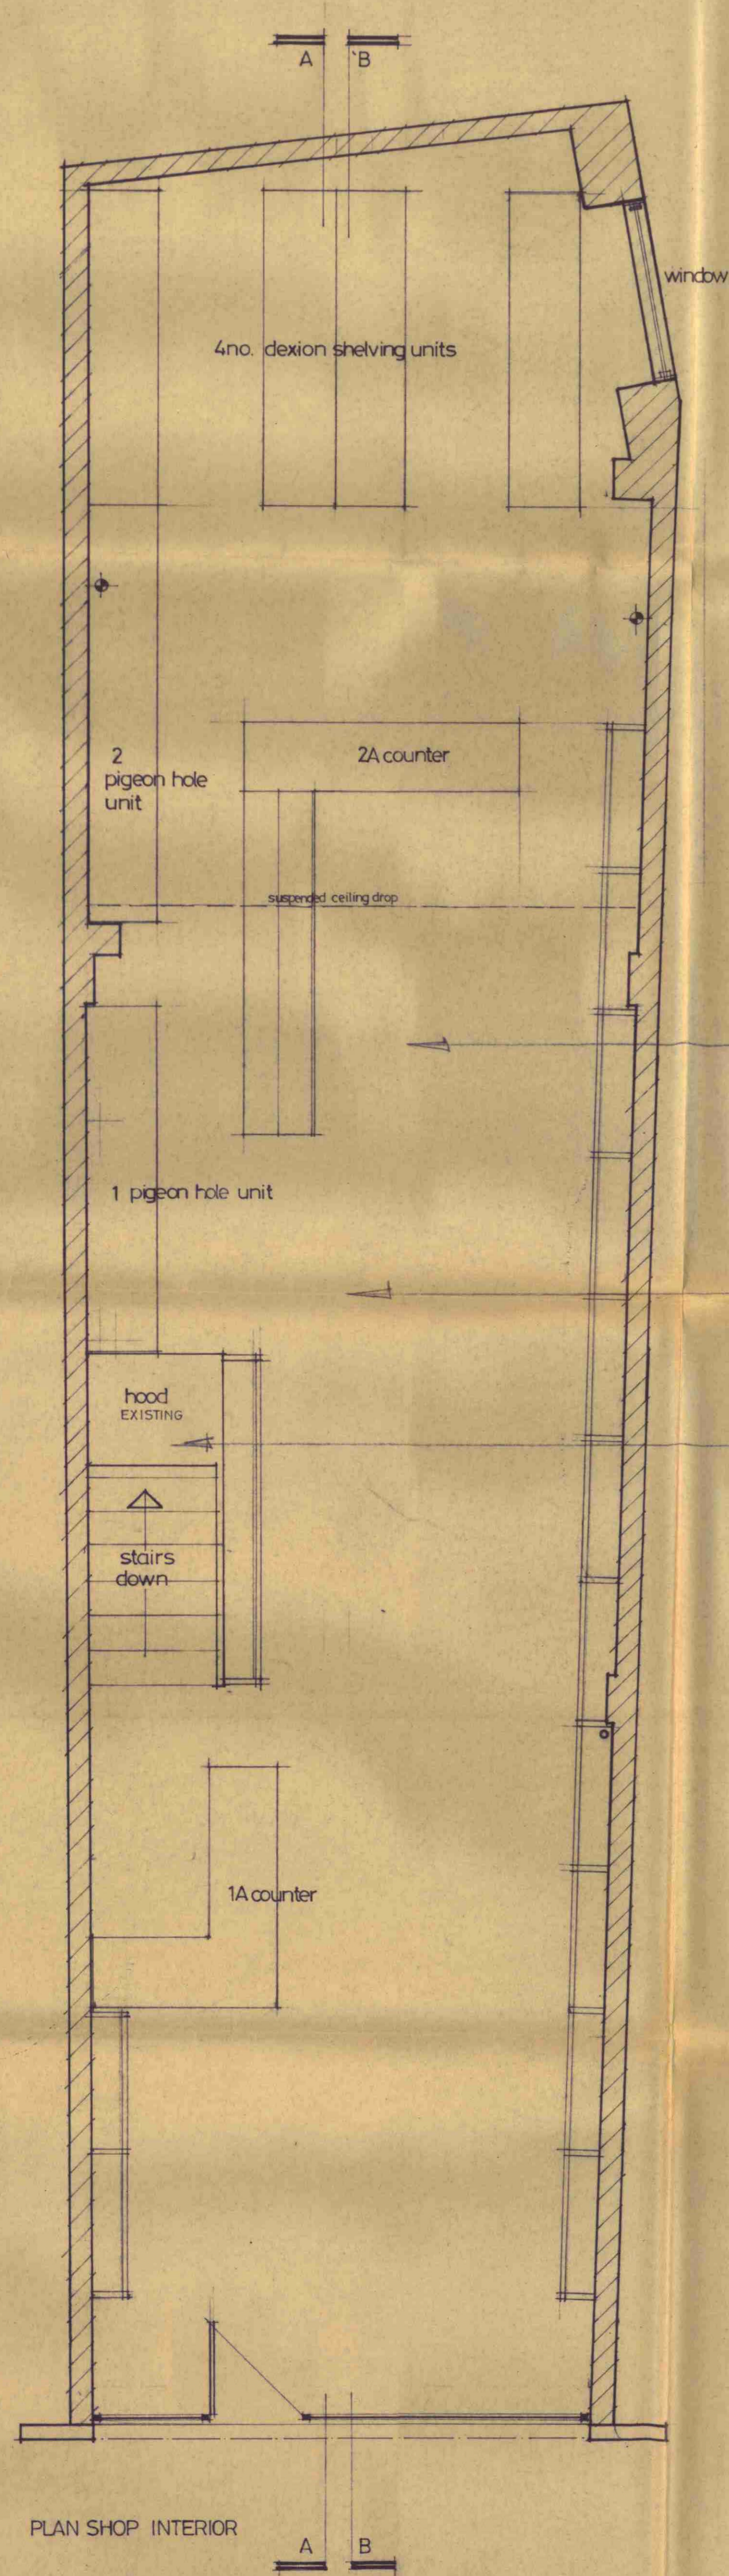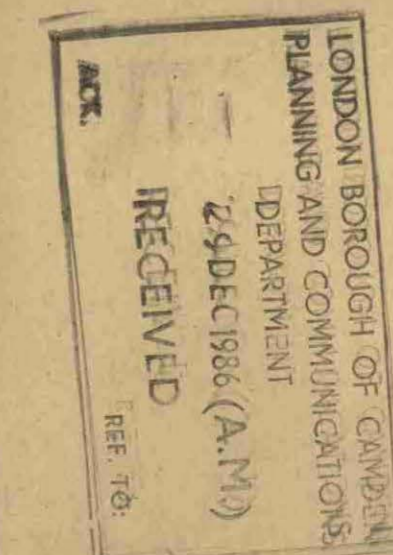

EXISTING LOWERED CEILING
 PAINT FINISH ONLY.

FLOOR COVERING IN
 INTERIOR SHOP AREA
 TO BE SUPPLIED ON
 FROM GREAT EASTERN TRADING
 PERFORMANCE VINYL
 SHEET BY FRED NAIN
 LTD TELEPHONE (0423)
 52323 - WATFORD.

EXISTING TIMBER MAKE
 UP HOOD OVER STAIRCASE
 TO BASEMENT PAINT FINISH.

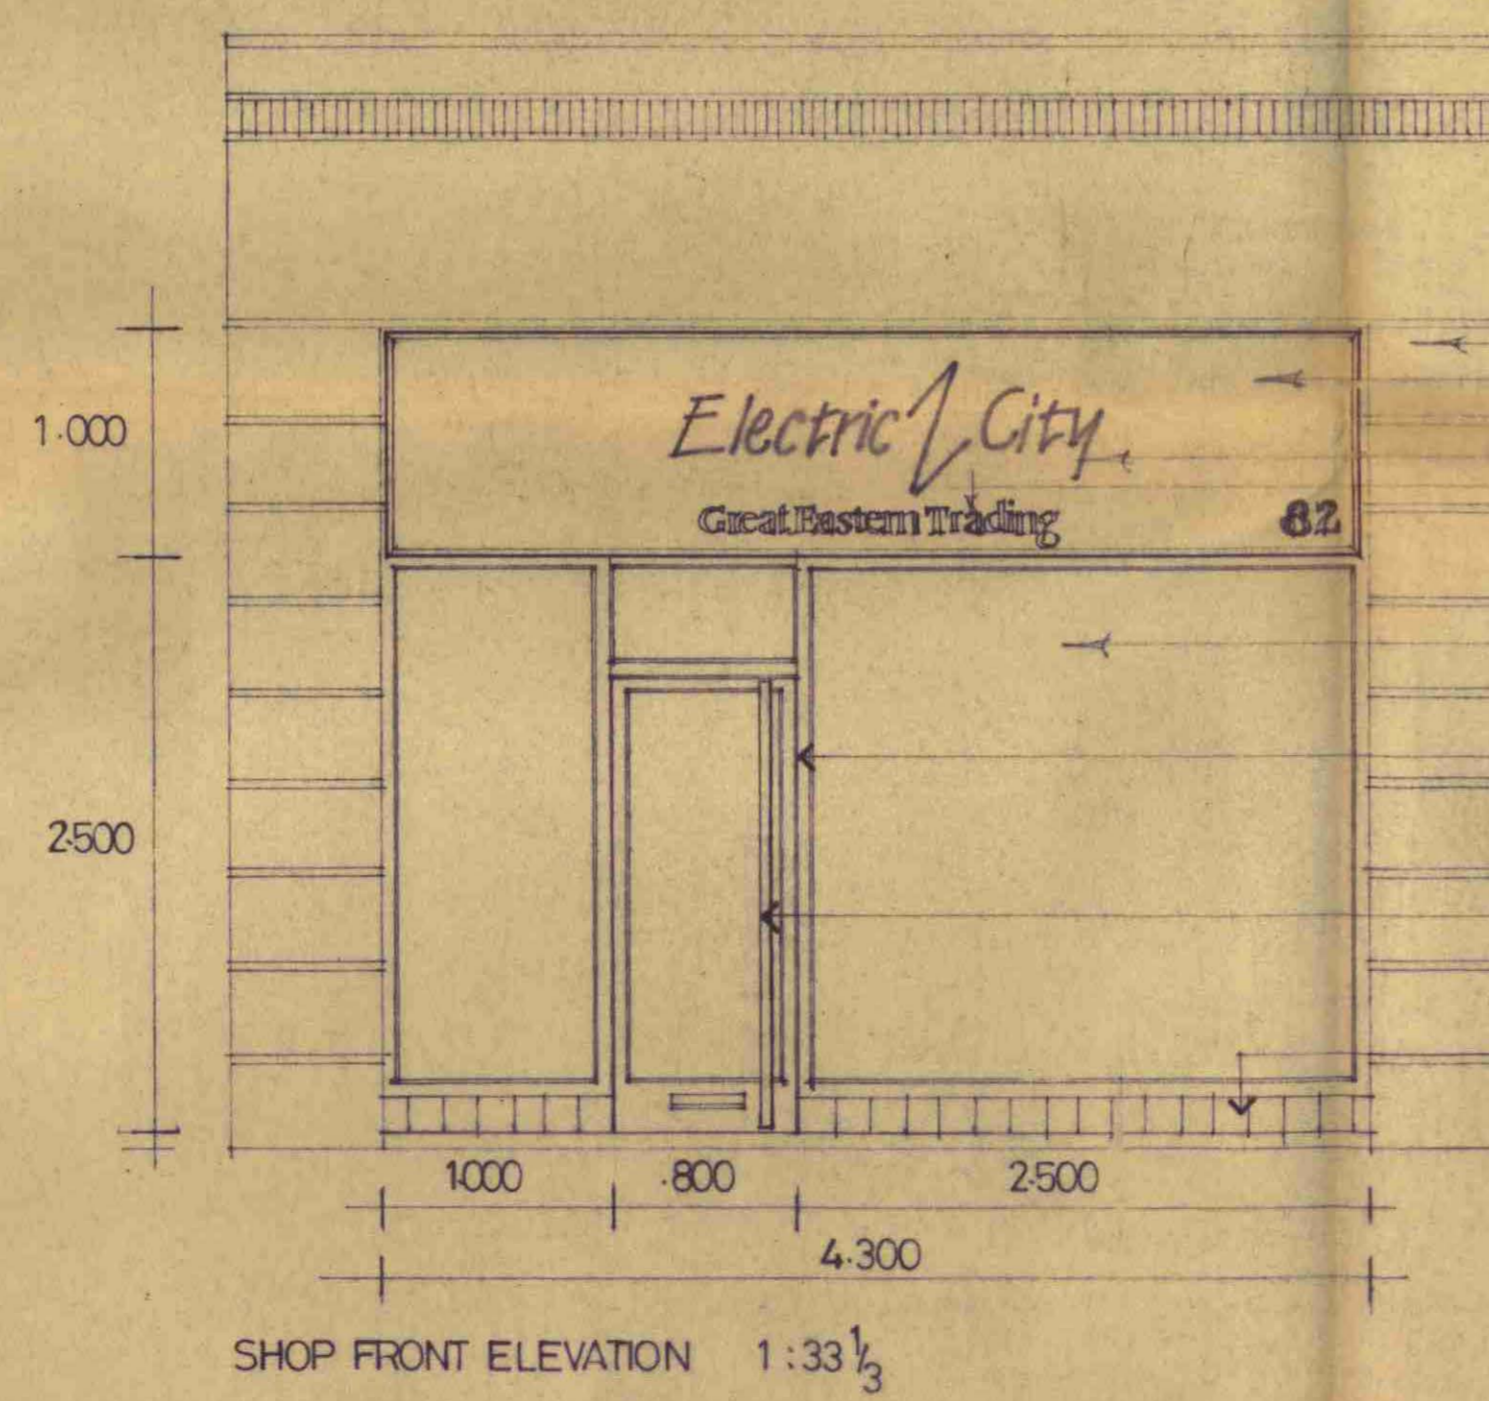

EXISTING BRICKWORK
 EXTERIOR PLAINWOOD FASCIA BOARD
 FACED IN RED 46 PERSPEX
 WHITE NEON LETTERING
 WHITE PERSPEX LETTERING

10mm PLATE GLASS

METAL FRAMEWORK FEMING
 THE WINDOWS & ENTRANCE DOOR
 SPRAY PAINT FINISH BLUE

1000 TUBULAR METAL DOOR
 HANDLES SPRAY PAINT FINISH
 YELLOW

150 HIGH KICKER TO BASE
 OF WINDOW FRAME TILES TO
 LAMINATE OR ALUMINIUM
 PLATE PAINT FINISH