


PROPOSED ROOF TRUSS B - ELEVATION R - 03

1 : 20

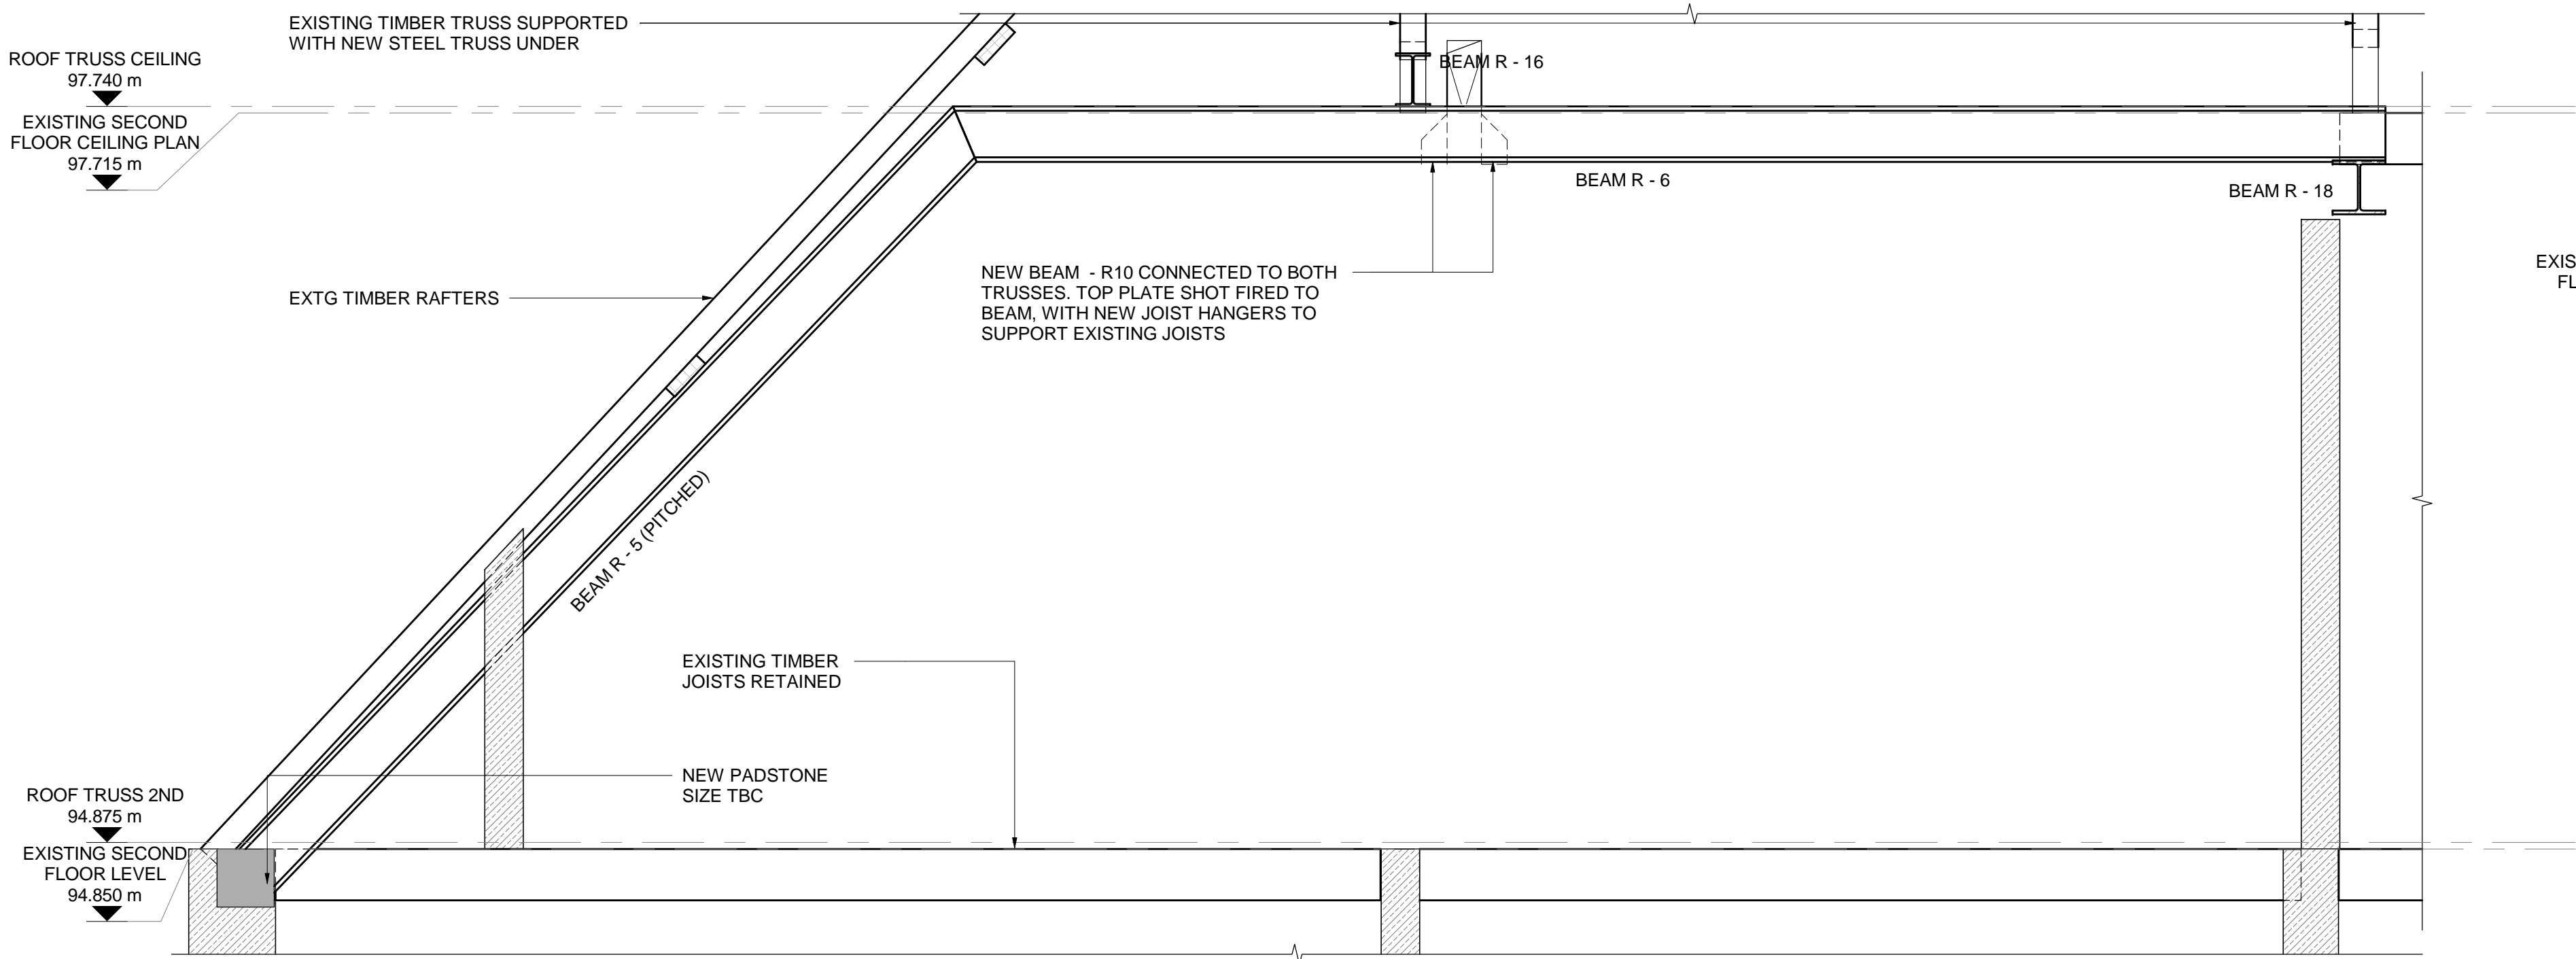

PROPOSED ROOF TRUSS C - ELEVATION R - 05

1 : 20


Notes

THIS DRAWING IS COPYRIGHT OF FORM.

DO NOT SCALE FROM THIS DRAWING WORK ONLY TO FIGURED DIMENSIONS.

THE CONTRACTOR IS TO VERIFY ALL DIMENSIONS ON SITE BEFORE COMMENCING WORK. ALL ERRORS AND OMISSIONS ARE TO BE REPORTED TO THE ENGINEER.

THIS DRAWING IS TO BE READ IN CONJUNCTION WITH ALL RELEVANT ARCHITECTS, SERVICES ENGINEERS AND ENGINEERS DRAWINGS AND SPECIFICATIONS.

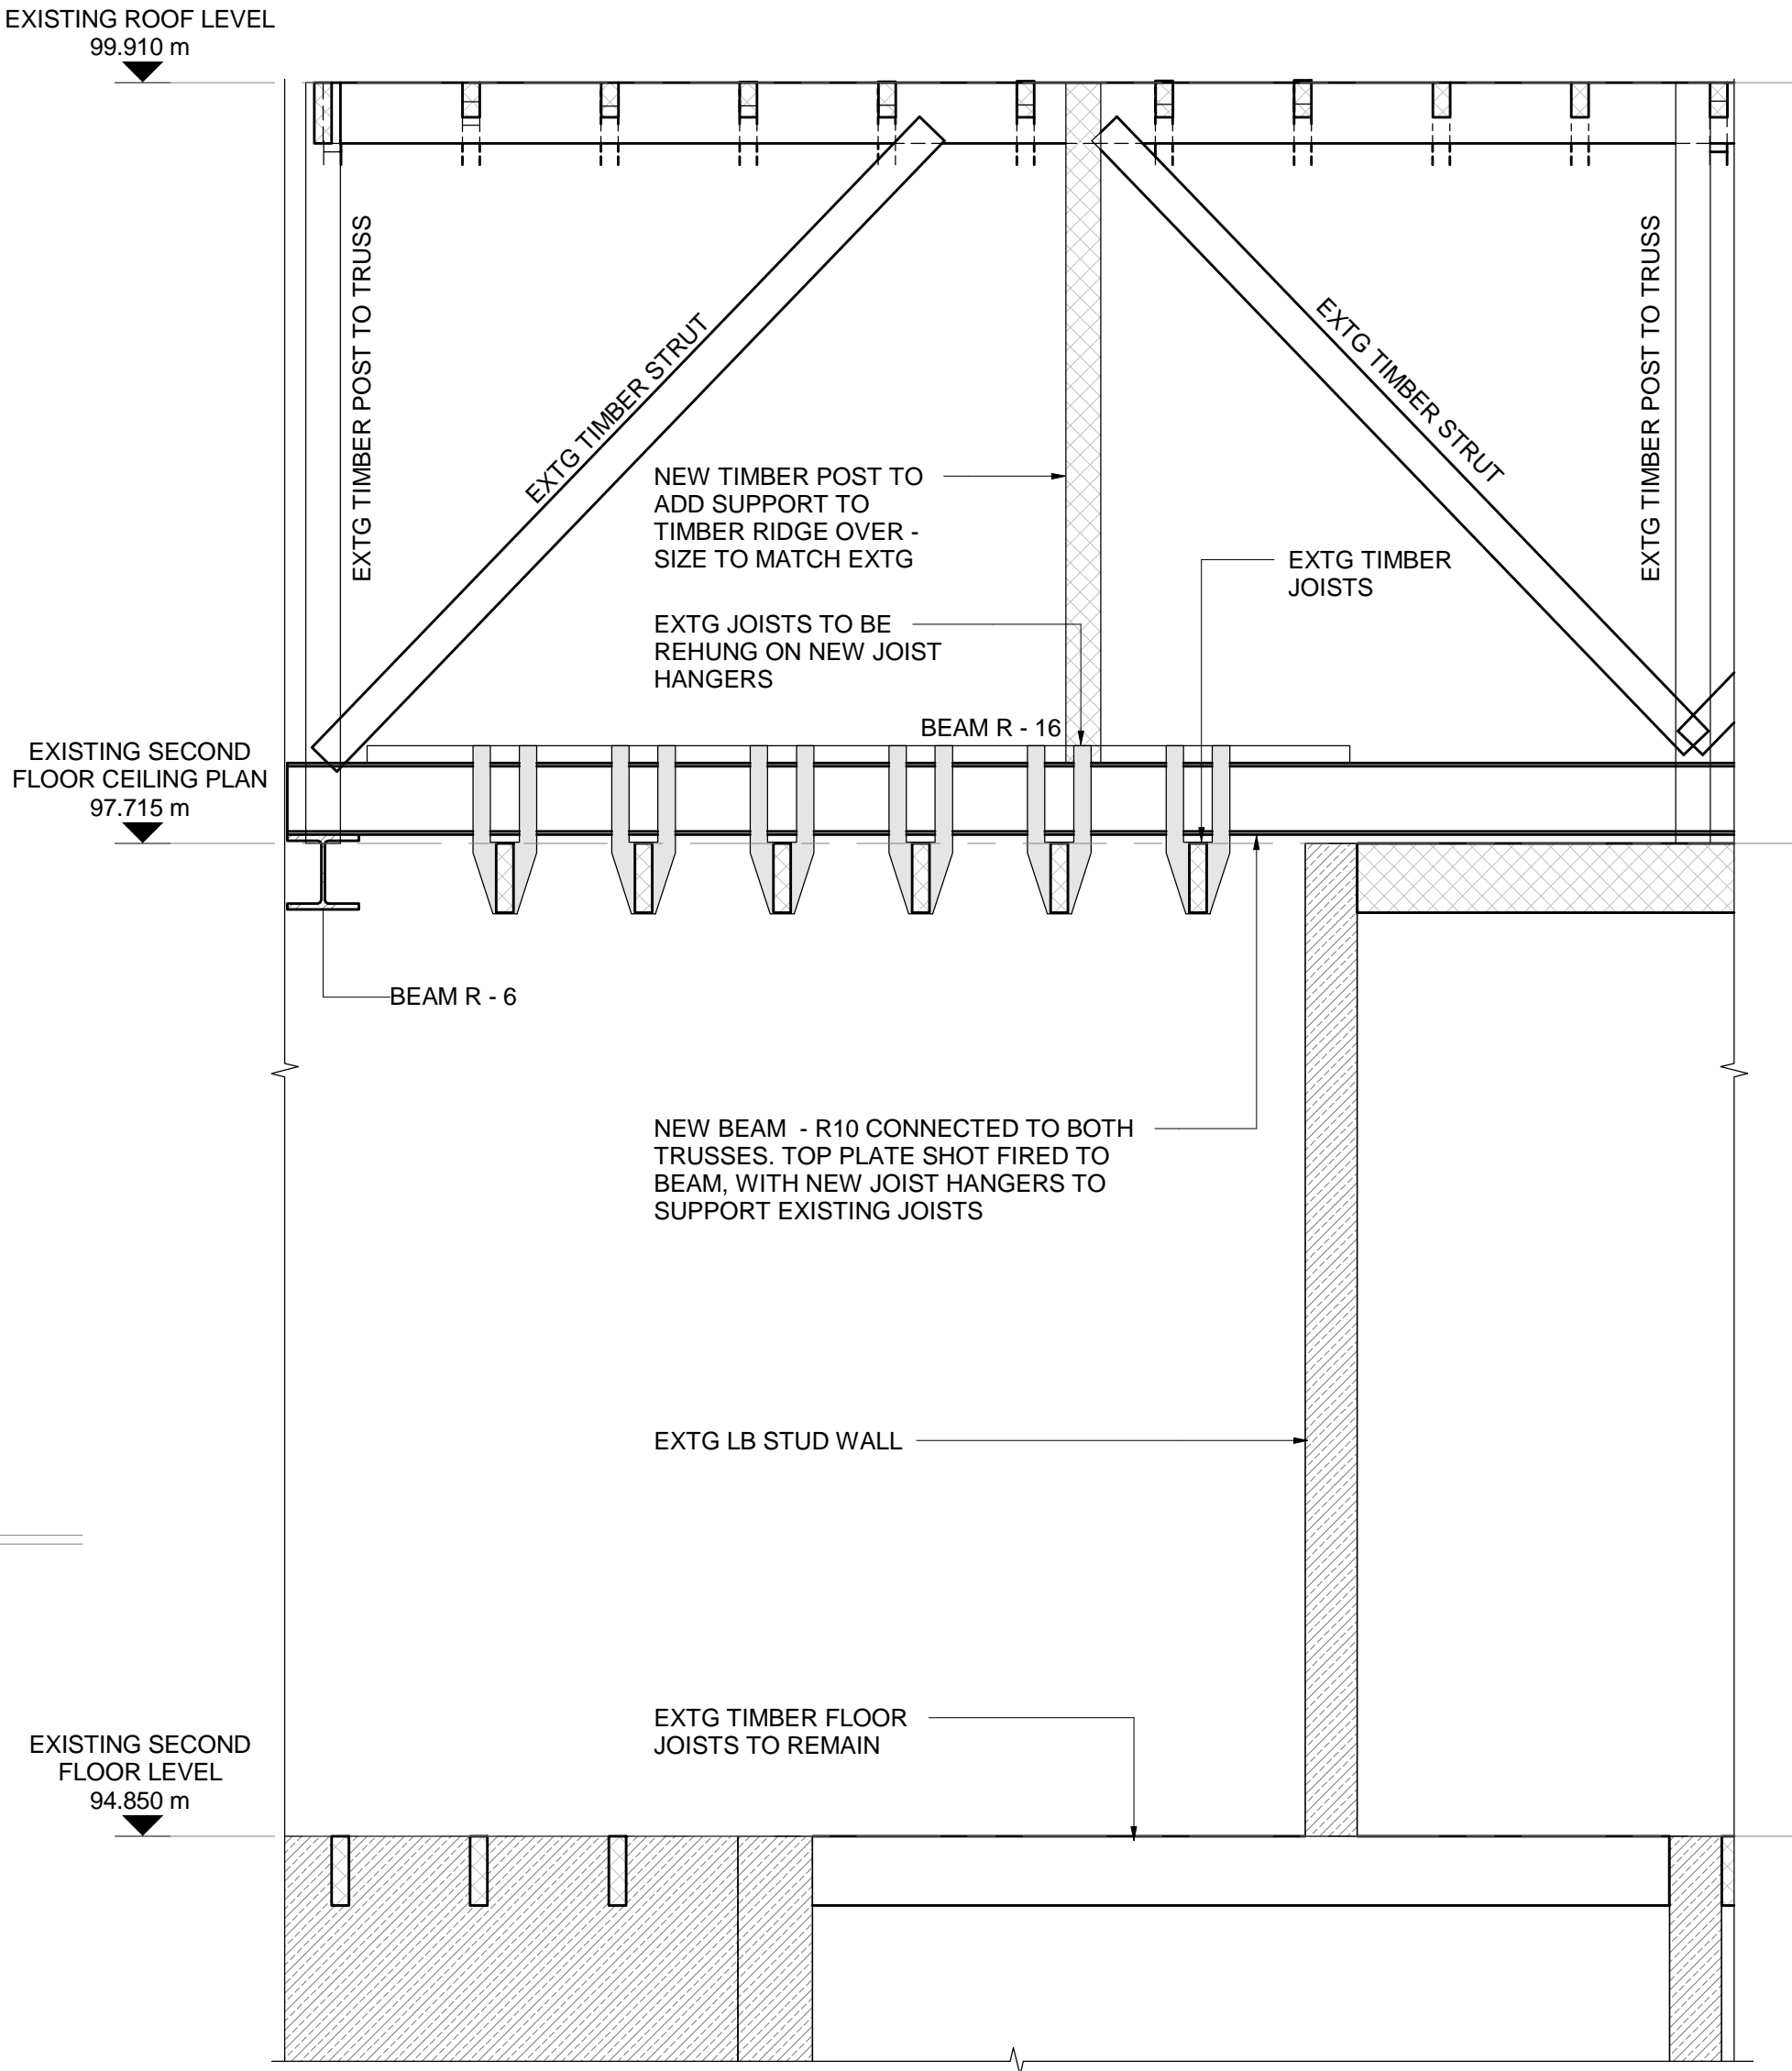

PROPOSED ROOF TRUSS B & C SECTION R - 04

1 : 20

P2	06.02.18	DORMERS ADDED & FRAME POSITIONS REVISED	P.E	C.M
P1	26.01.18	ISSUED FOR PLANNING	P.E	C.M
Rev.	Date	Amendment	Drawn	Chkd

Drawing Status

PRELIMINARY

Job Title


24 HEATH DRIVE
LONDON
NW3 7SB

Drawing Title

PROPOSED STEEL ROOF TRUSS
SHEET 02

Form Structural Design Ltd 77 St John Street London EC1M 4NN
T:020 7253 2893 E:studio@form-sd.com W:www.form-sd.com

Date	Scale	Drawn	Checked
JAN 18	1 : 20	PE	CM
Job No.	Drawing No.	Revision	
162637	A(28)51	P2	

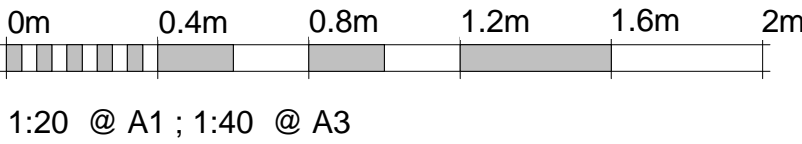


Notes

THIS DRAWING IS COPYRIGHT OF FORM.

DO NOT SCALE FROM THIS DRAWING WORK ONLY TO FIGURED DIMENSIONS.


THE CONTRACTOR IS TO VERIFY ALL DIMENSIONS ON SITE BEFORE COMMENCING WORK. ALL ERRORS AND OMISSIONS ARE TO BE REPORTED TO THE ENGINEER.

THIS DRAWING IS TO BE READ IN CONJUNCTION WITH ALL RELEVANT ARCHITECTS, SERVICES ENGINEERS AND ENGINEERS DRAWINGS AND SPECIFICATIONS.

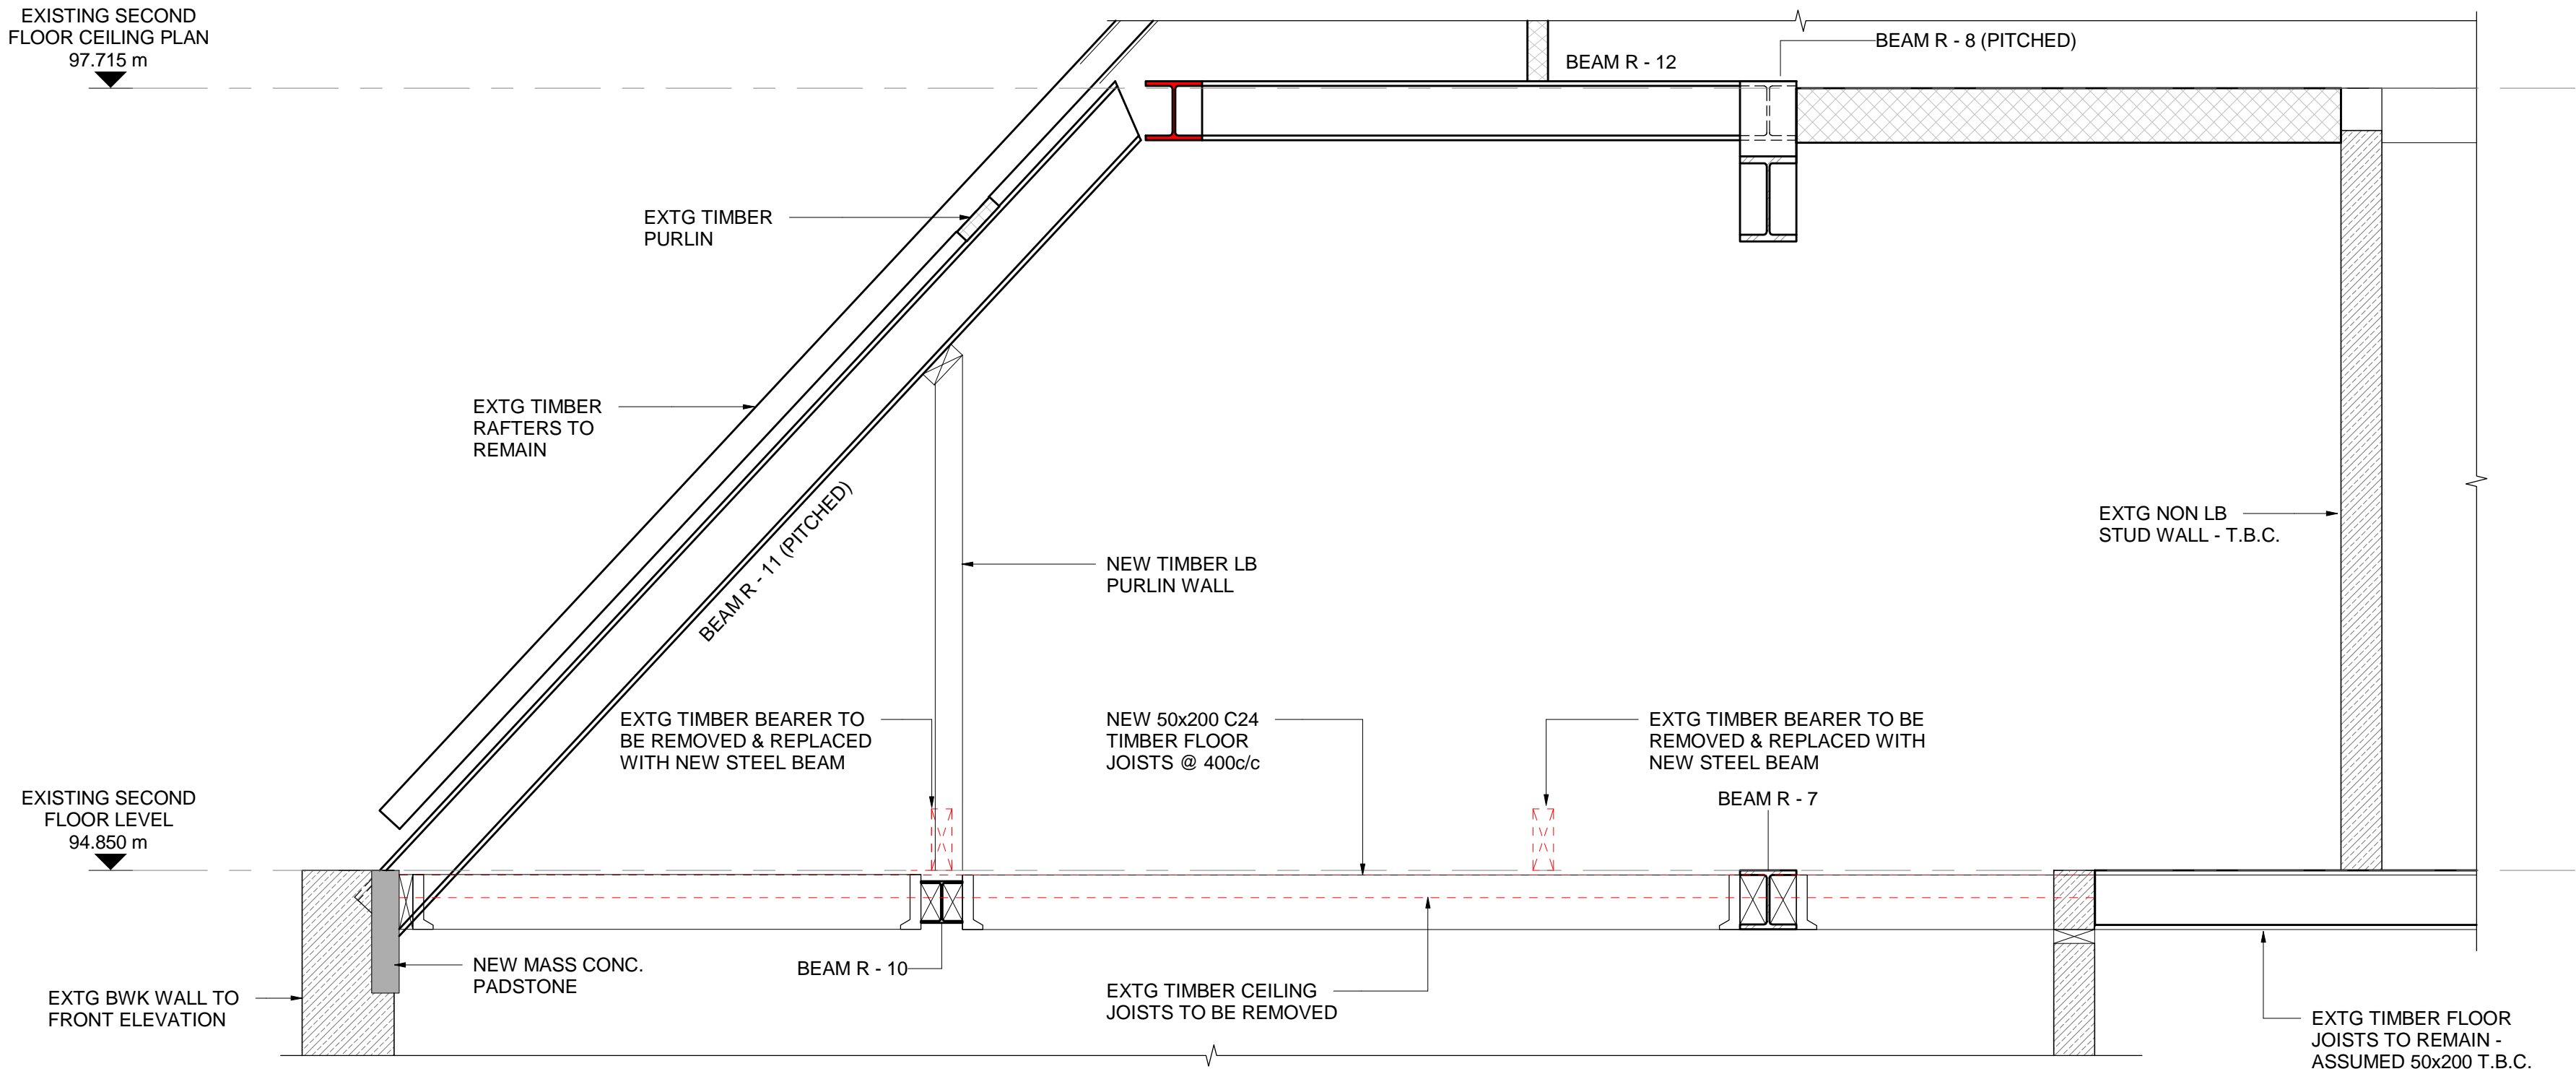


PROPOSED ROOF TRUSS D - ELEVATION R - 06

1 : 20

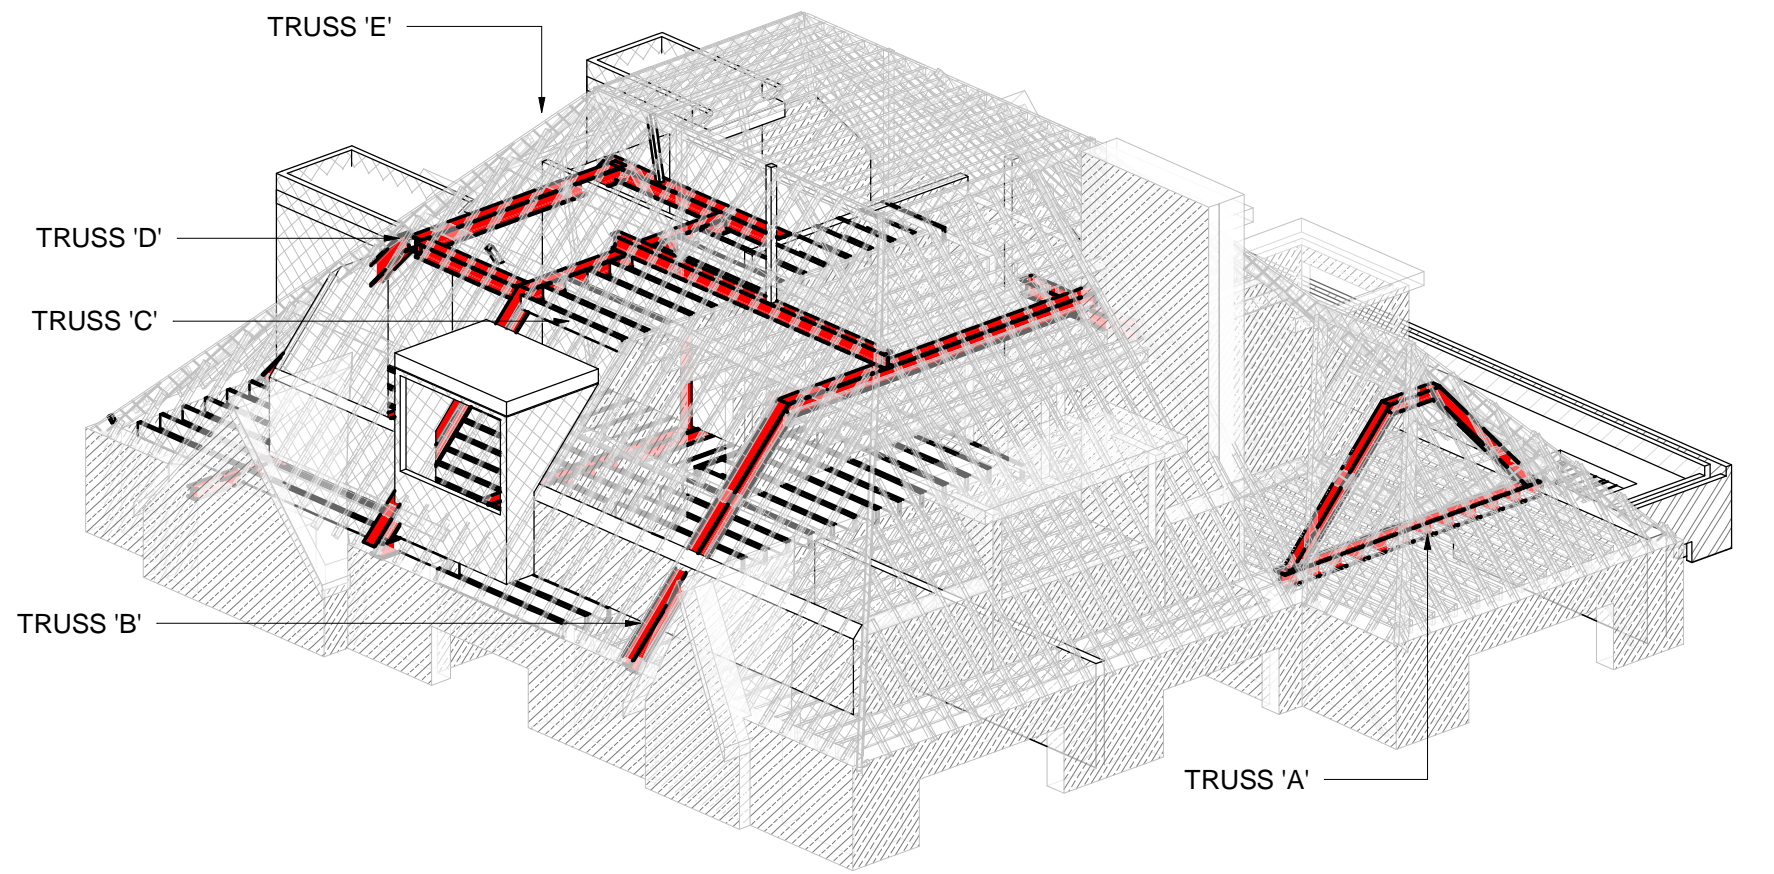

PROPOSED ROOF ISOMETRIC

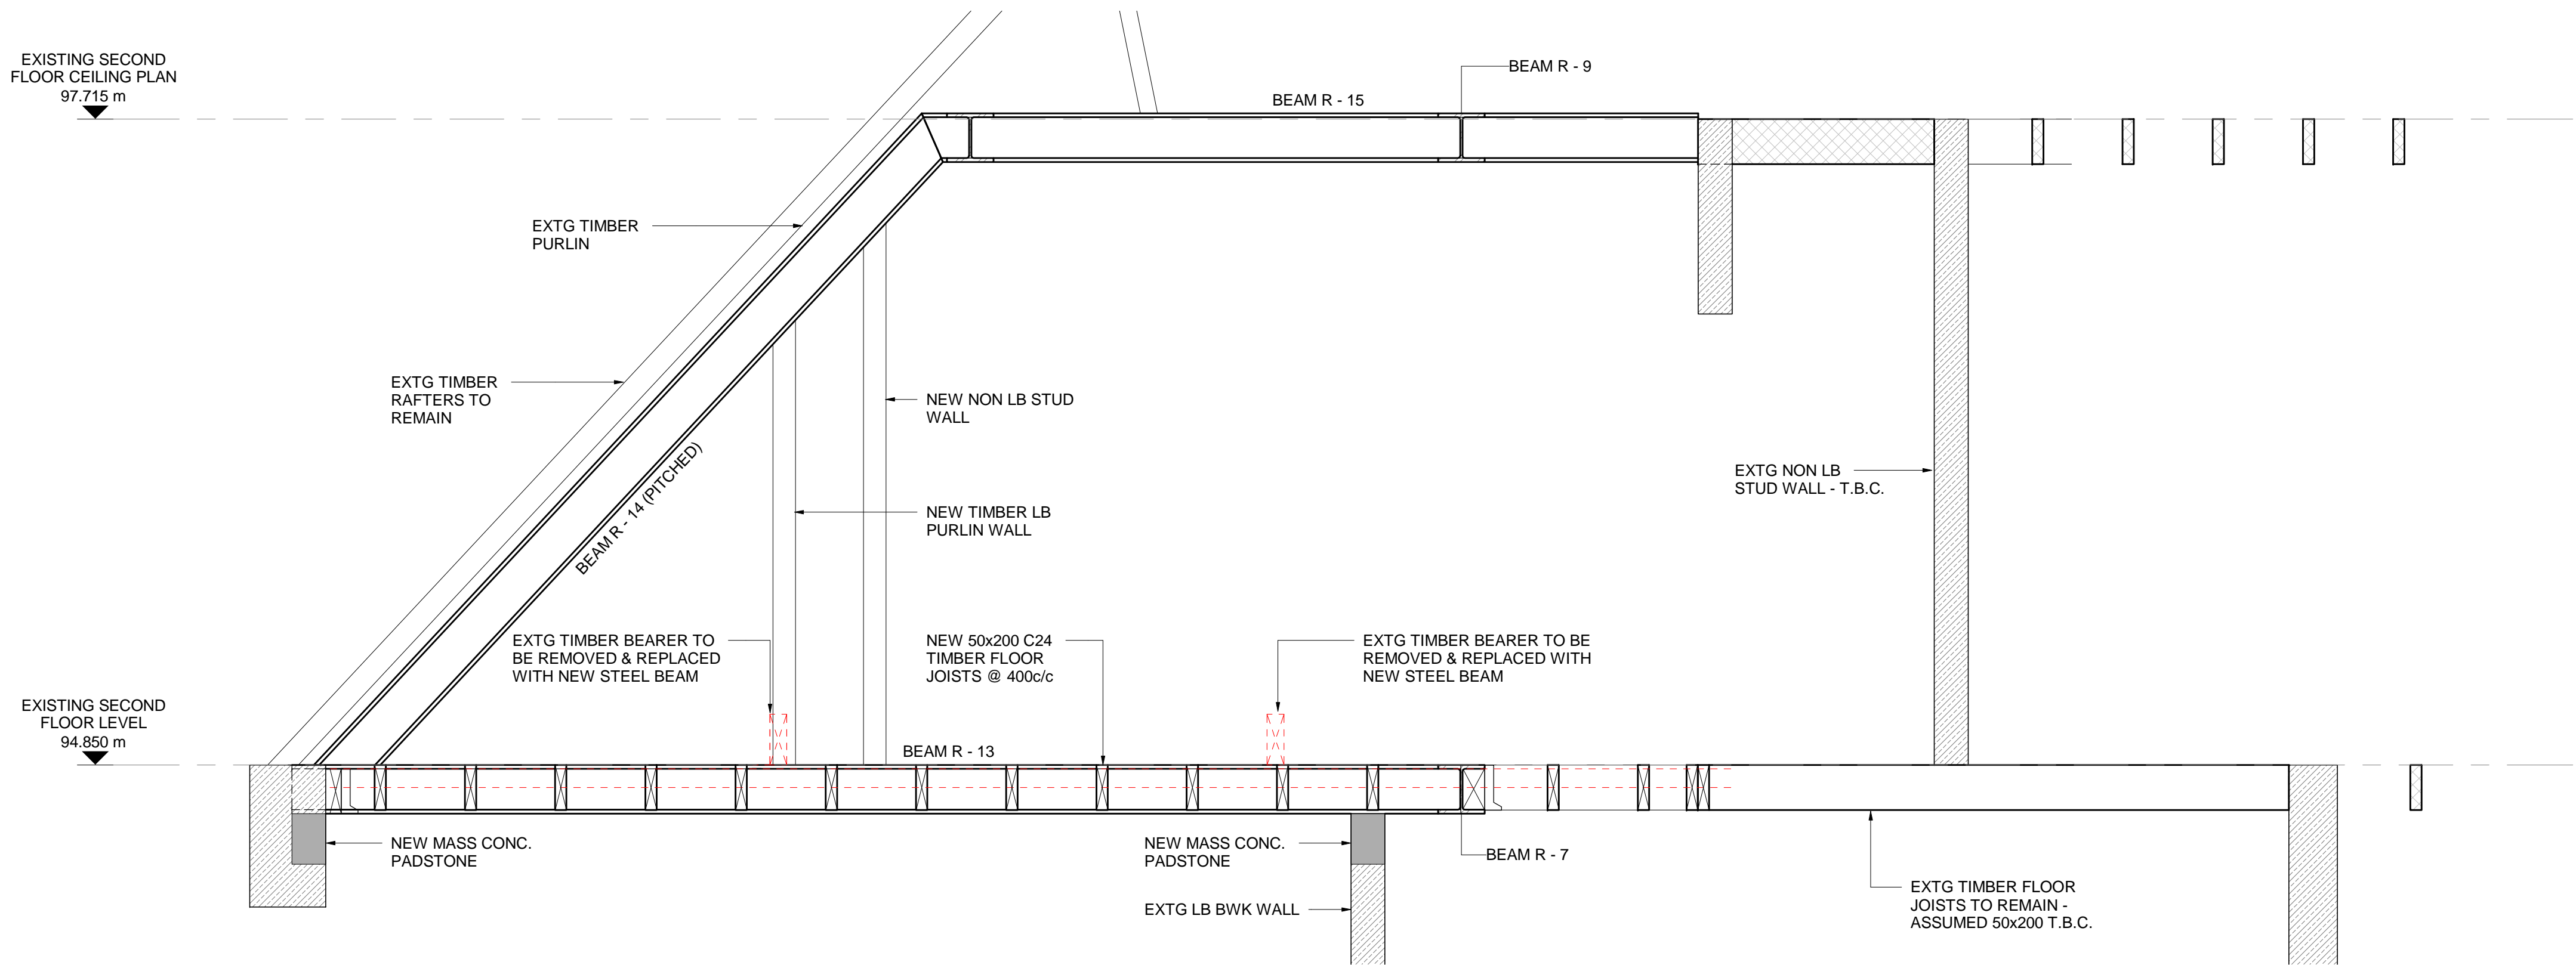

PROPOSED ROOF TRUSS E - ELEVATION R - 07

1 : 20

P3	06.02.18	TRUSS E - ELEVATION R-07 ADDED	P.E	C.M
P2	29.01.18	EXISTING FLOOR JOISTS	P.E	C.M
P1	26.01.18	REMOVED ISSUED FOR PLANNING	P.E	C.M
Rev.	Date	Amendment	Drawn	Chkd

Drawing Status

PRELIMINARY

Job Title

24 HEATH DRIVE
LONDON
NW3 7SB

Drawing Title

PROPOSED TRUSS D - ELEVATION
R - 06 & PROPOSED TRUSS E -
ELEVATION R - 07

Form

Form Structural Design Ltd 77 St John Street London EC1M 4NN
T:020 7253 2893 E:studio@form-sd.com W:www.form-sd.com

Date	Scale	Drawn	Checked
JAN '18	1 : 20	P.E	C.M
Job No.	Drawing No.	Revision	
162637	A(28)52	P3	




Notes


THIS DRAWING IS COPYRIGHT OF FORM.

DO NOT SCALE FROM THIS DRAWING WORK ONLY TO FIGURED DIMENSIONS.


THE CONTRACTOR IS TO VERIFY ALL DIMENSIONS ON SITE BEFORE COMMENCING WORK. ALL ERRORS AND OMISSIONS ARE TO BE REPORTED TO THE ENGINEER.

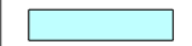THIS DRAWING IS TO BE READ IN CONJUNCTION WITH ALL RELEVANT ARCHITECTS, SERVICES ENGINEERS AND ENGINEERS DRAWINGS AND SPECIFICATIONS.


KEY	
WALL TYPES	
	EXISTING WALL TO BE DEMOLISHED
	EXISTING TIMBER ROOF TRUSS TO BE SUPPORTED BY NEW STEEL ROOF TRUSS
	NEW STEEL ROOF TRUSS

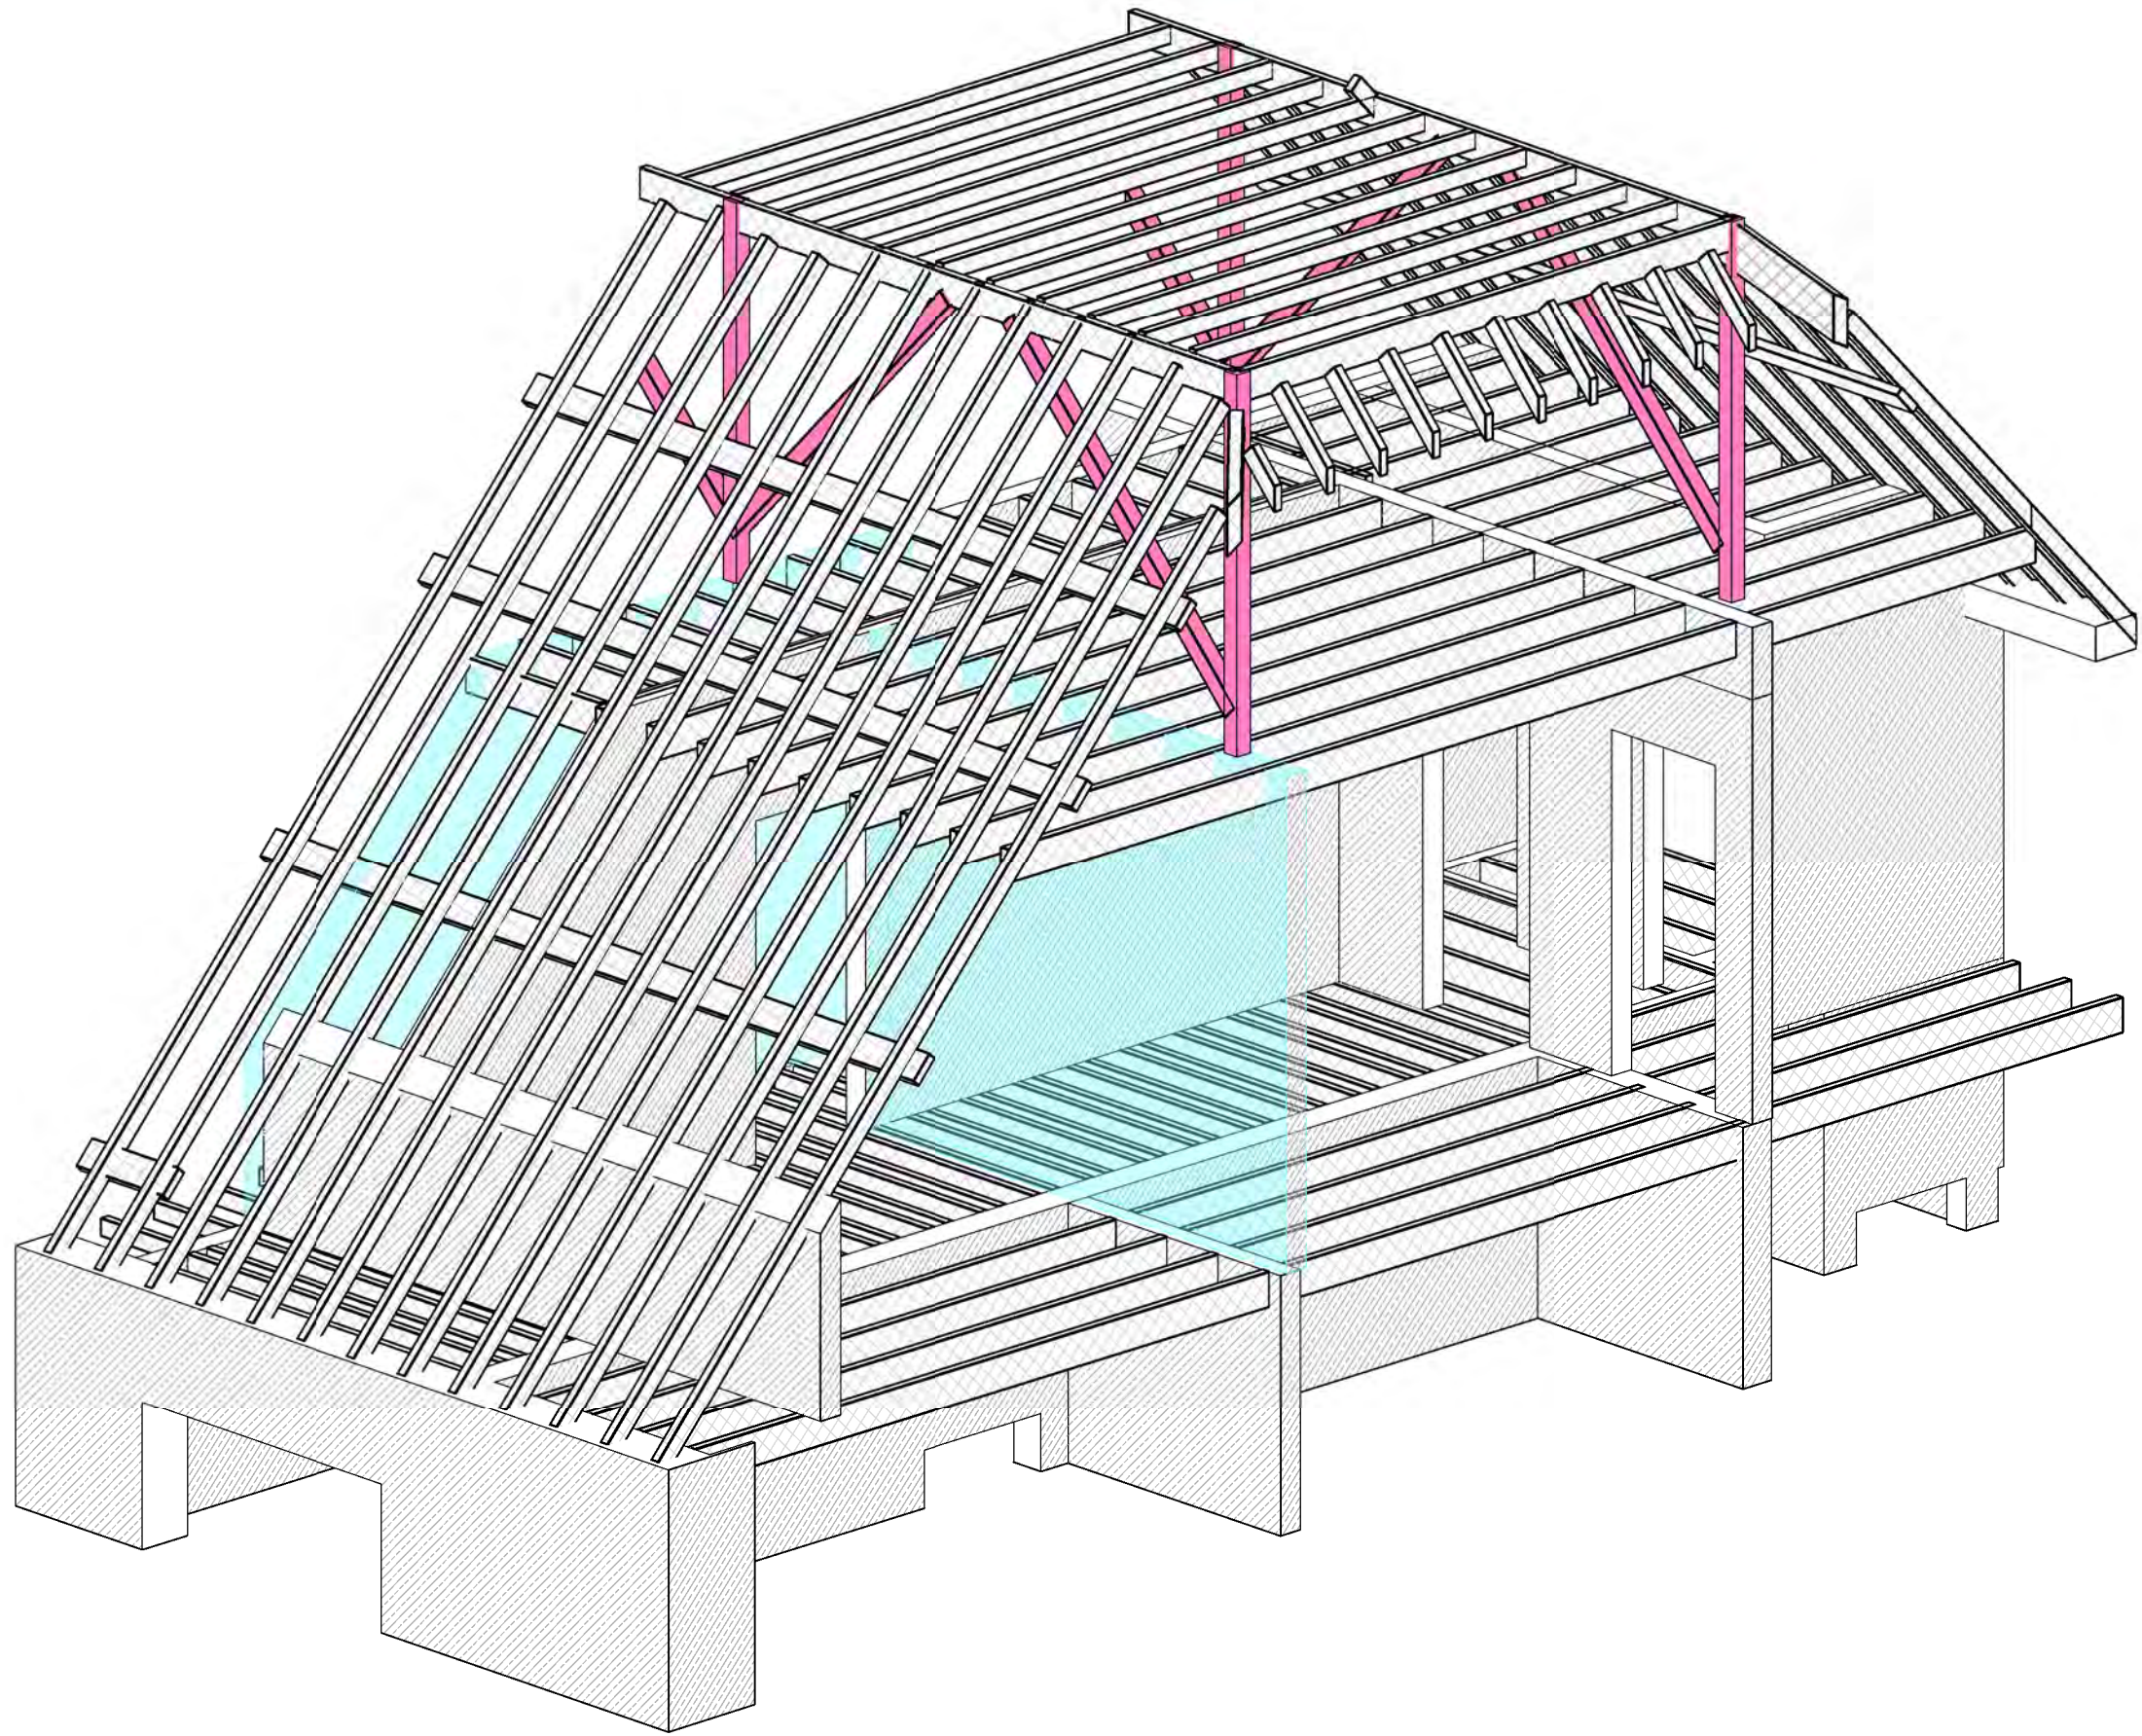


EXISTING ISOMETRIC ON TRUSS 'B' LOCATION

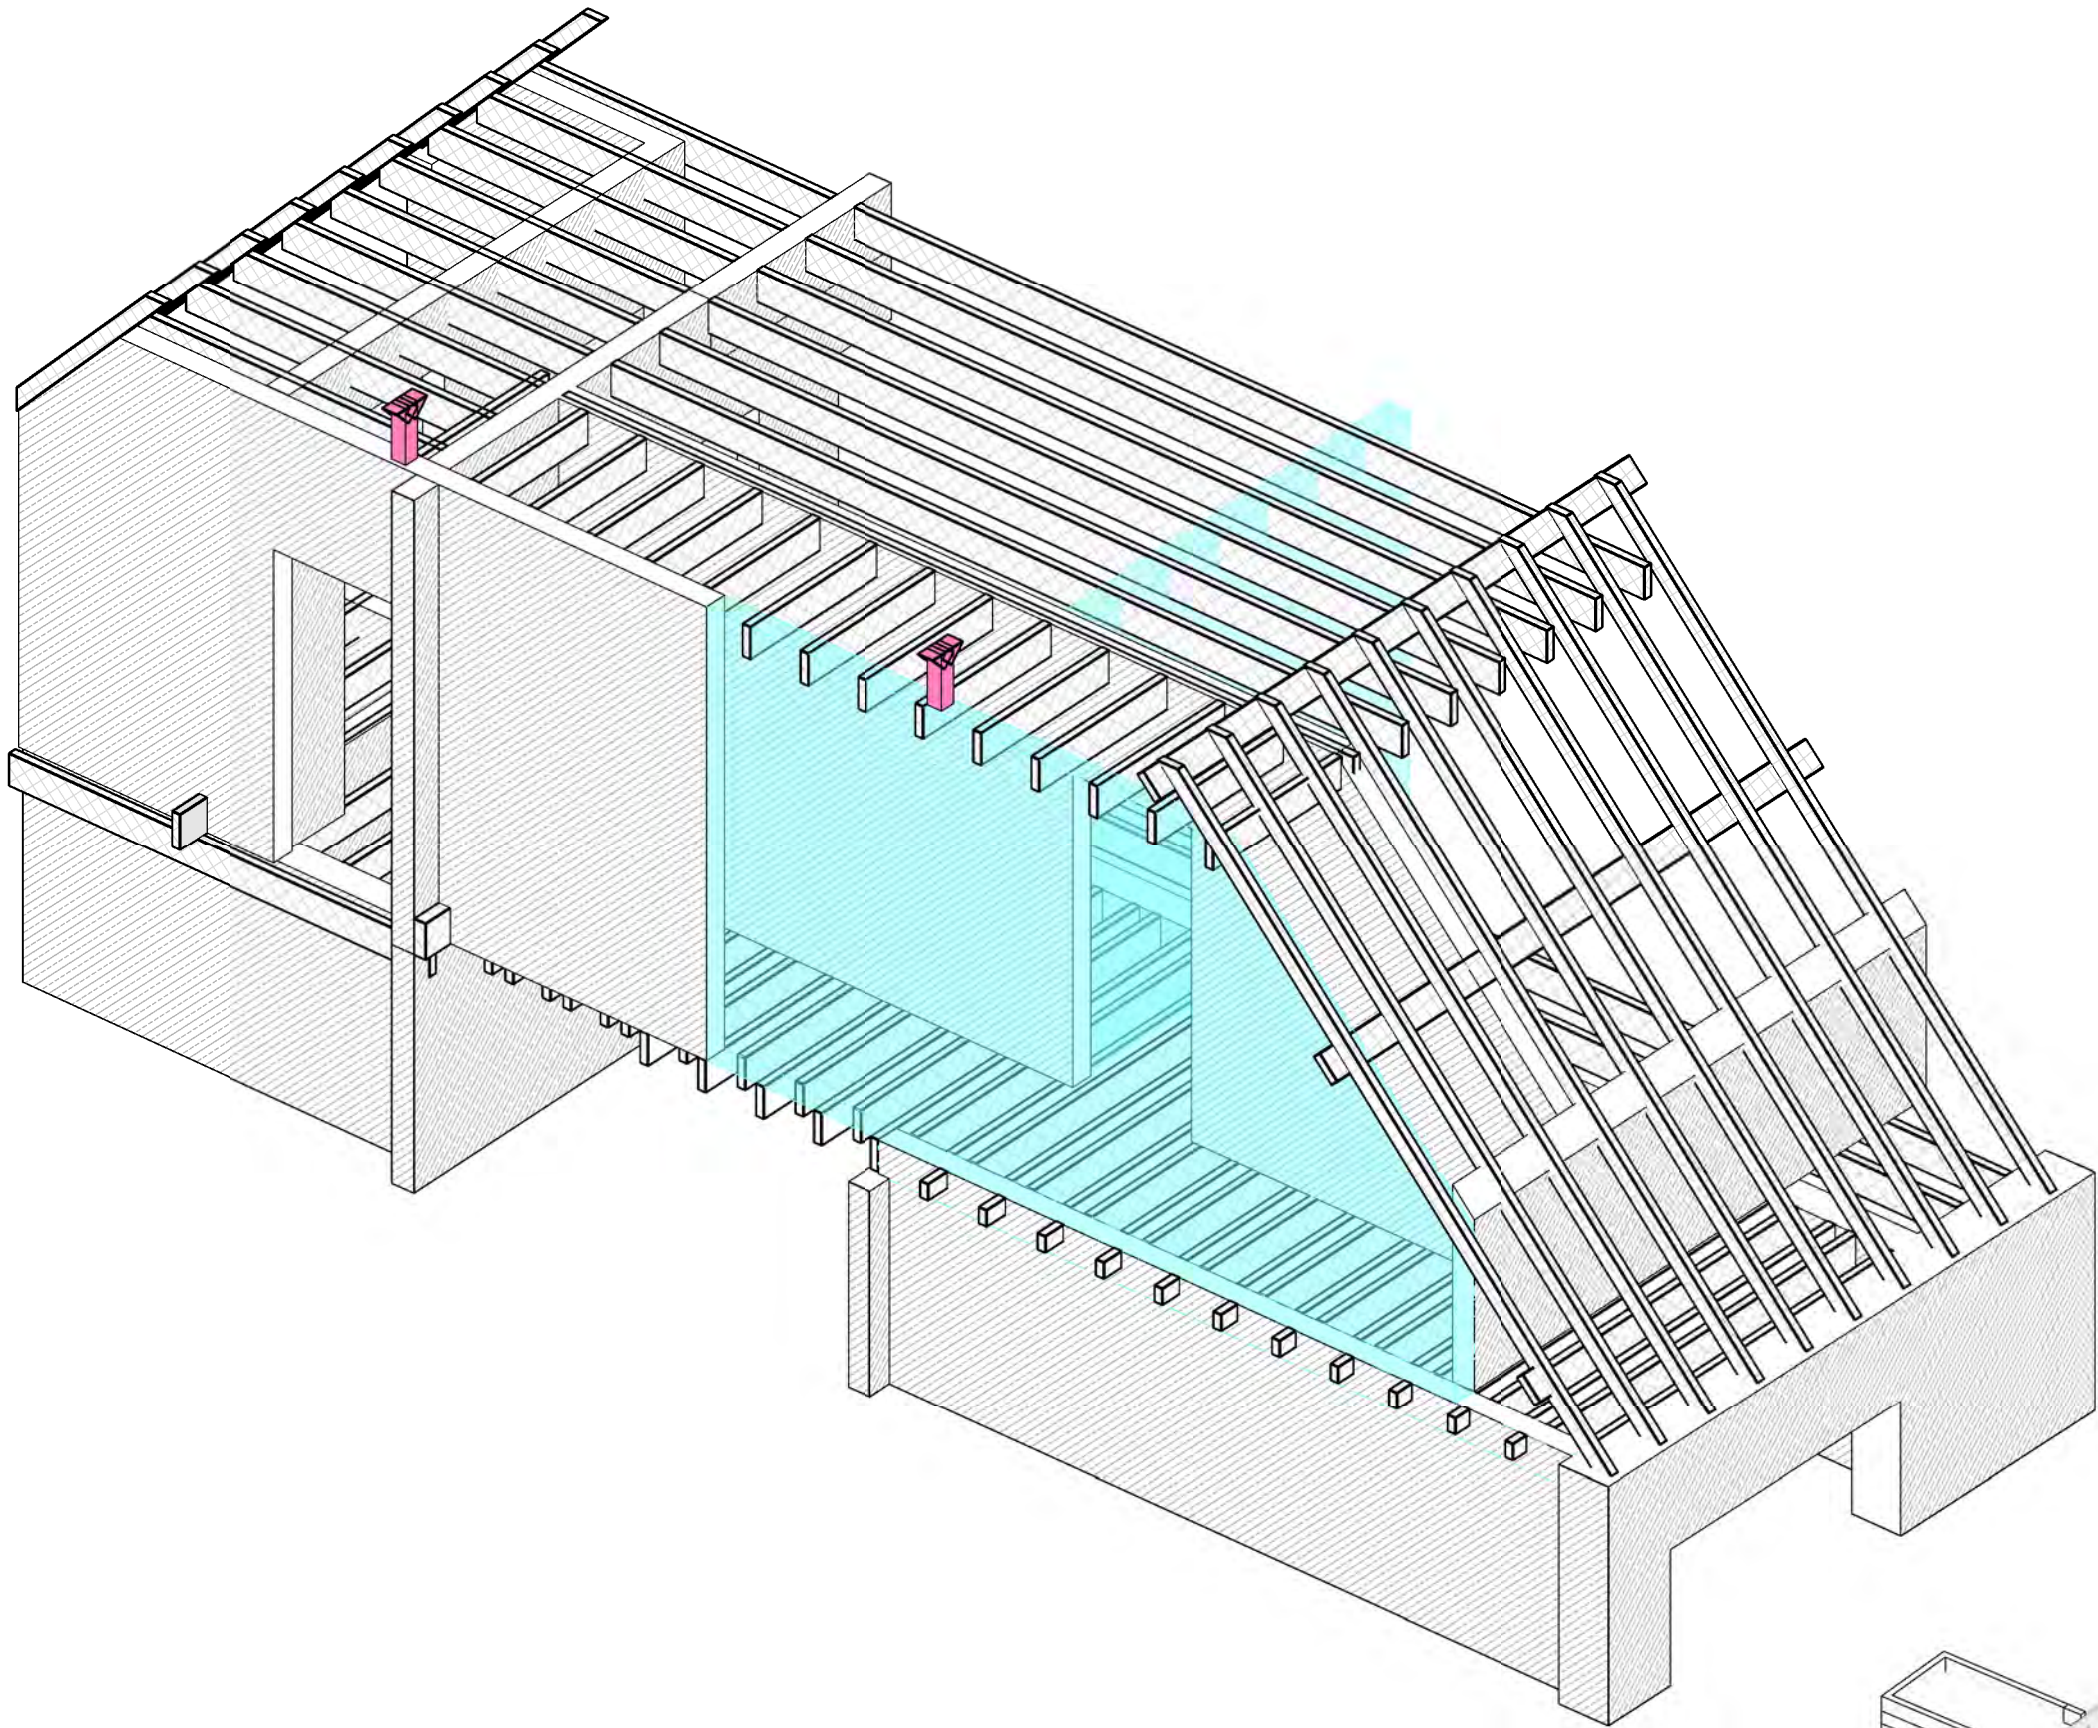


EXISTING ISOMETRIC ON TRUSS 'C' LOCATION

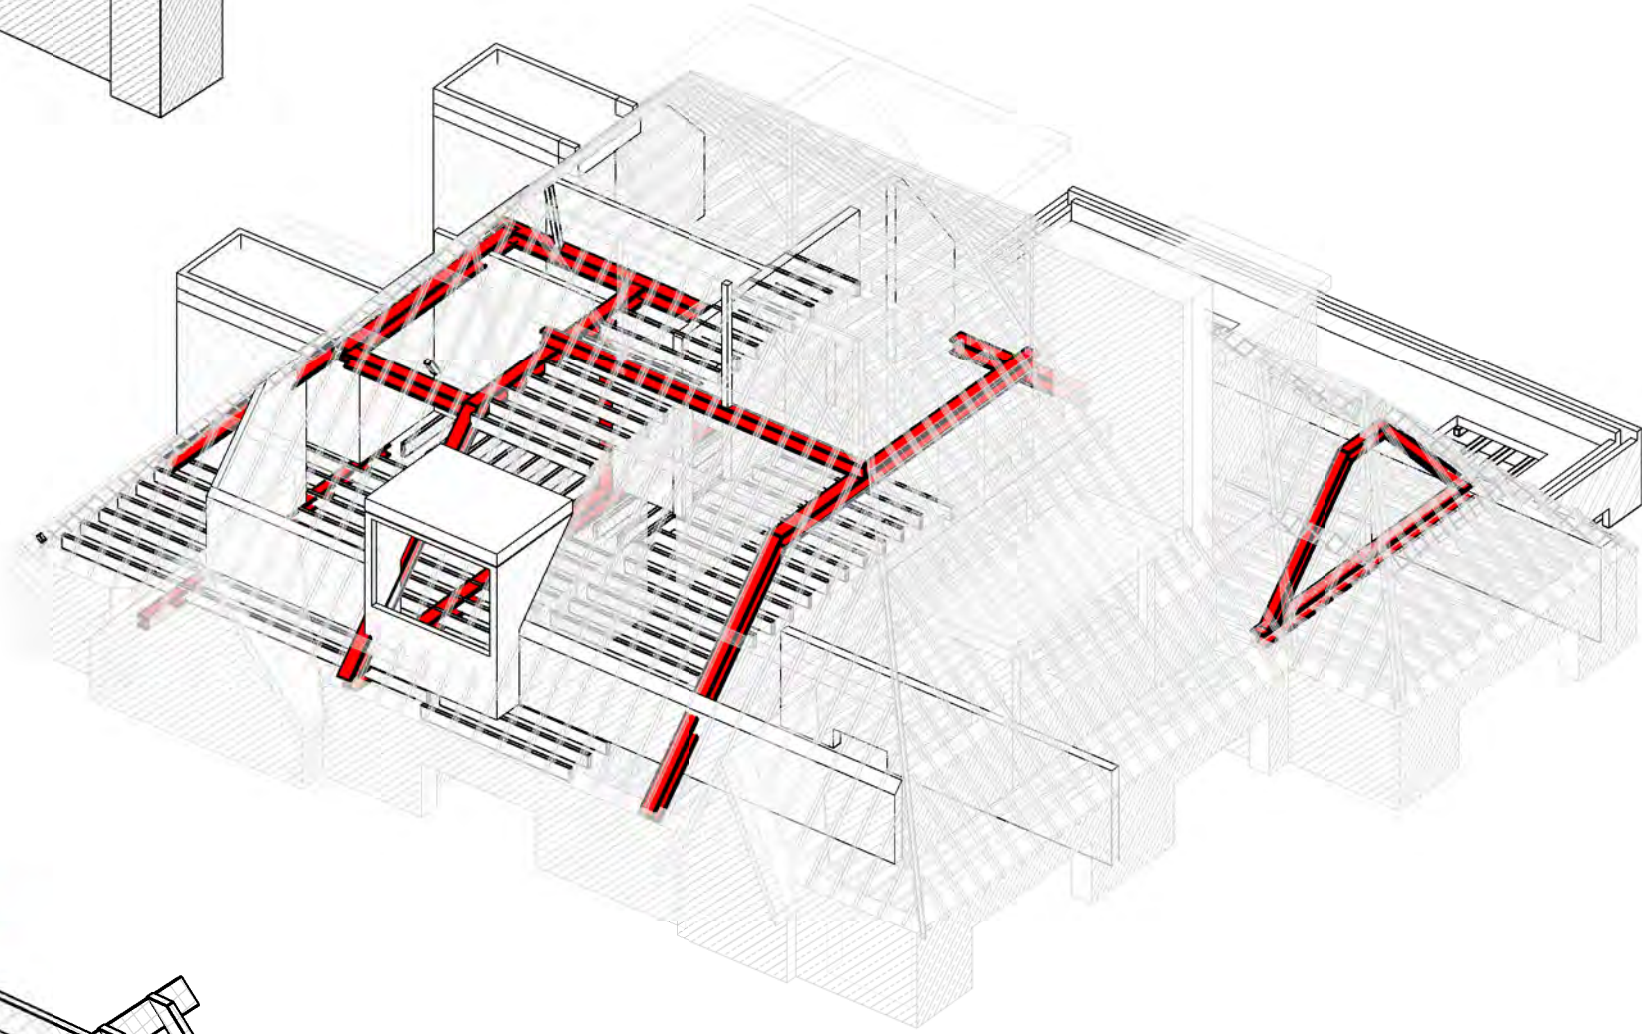

PROPOSED ROOF ISOMETRIC

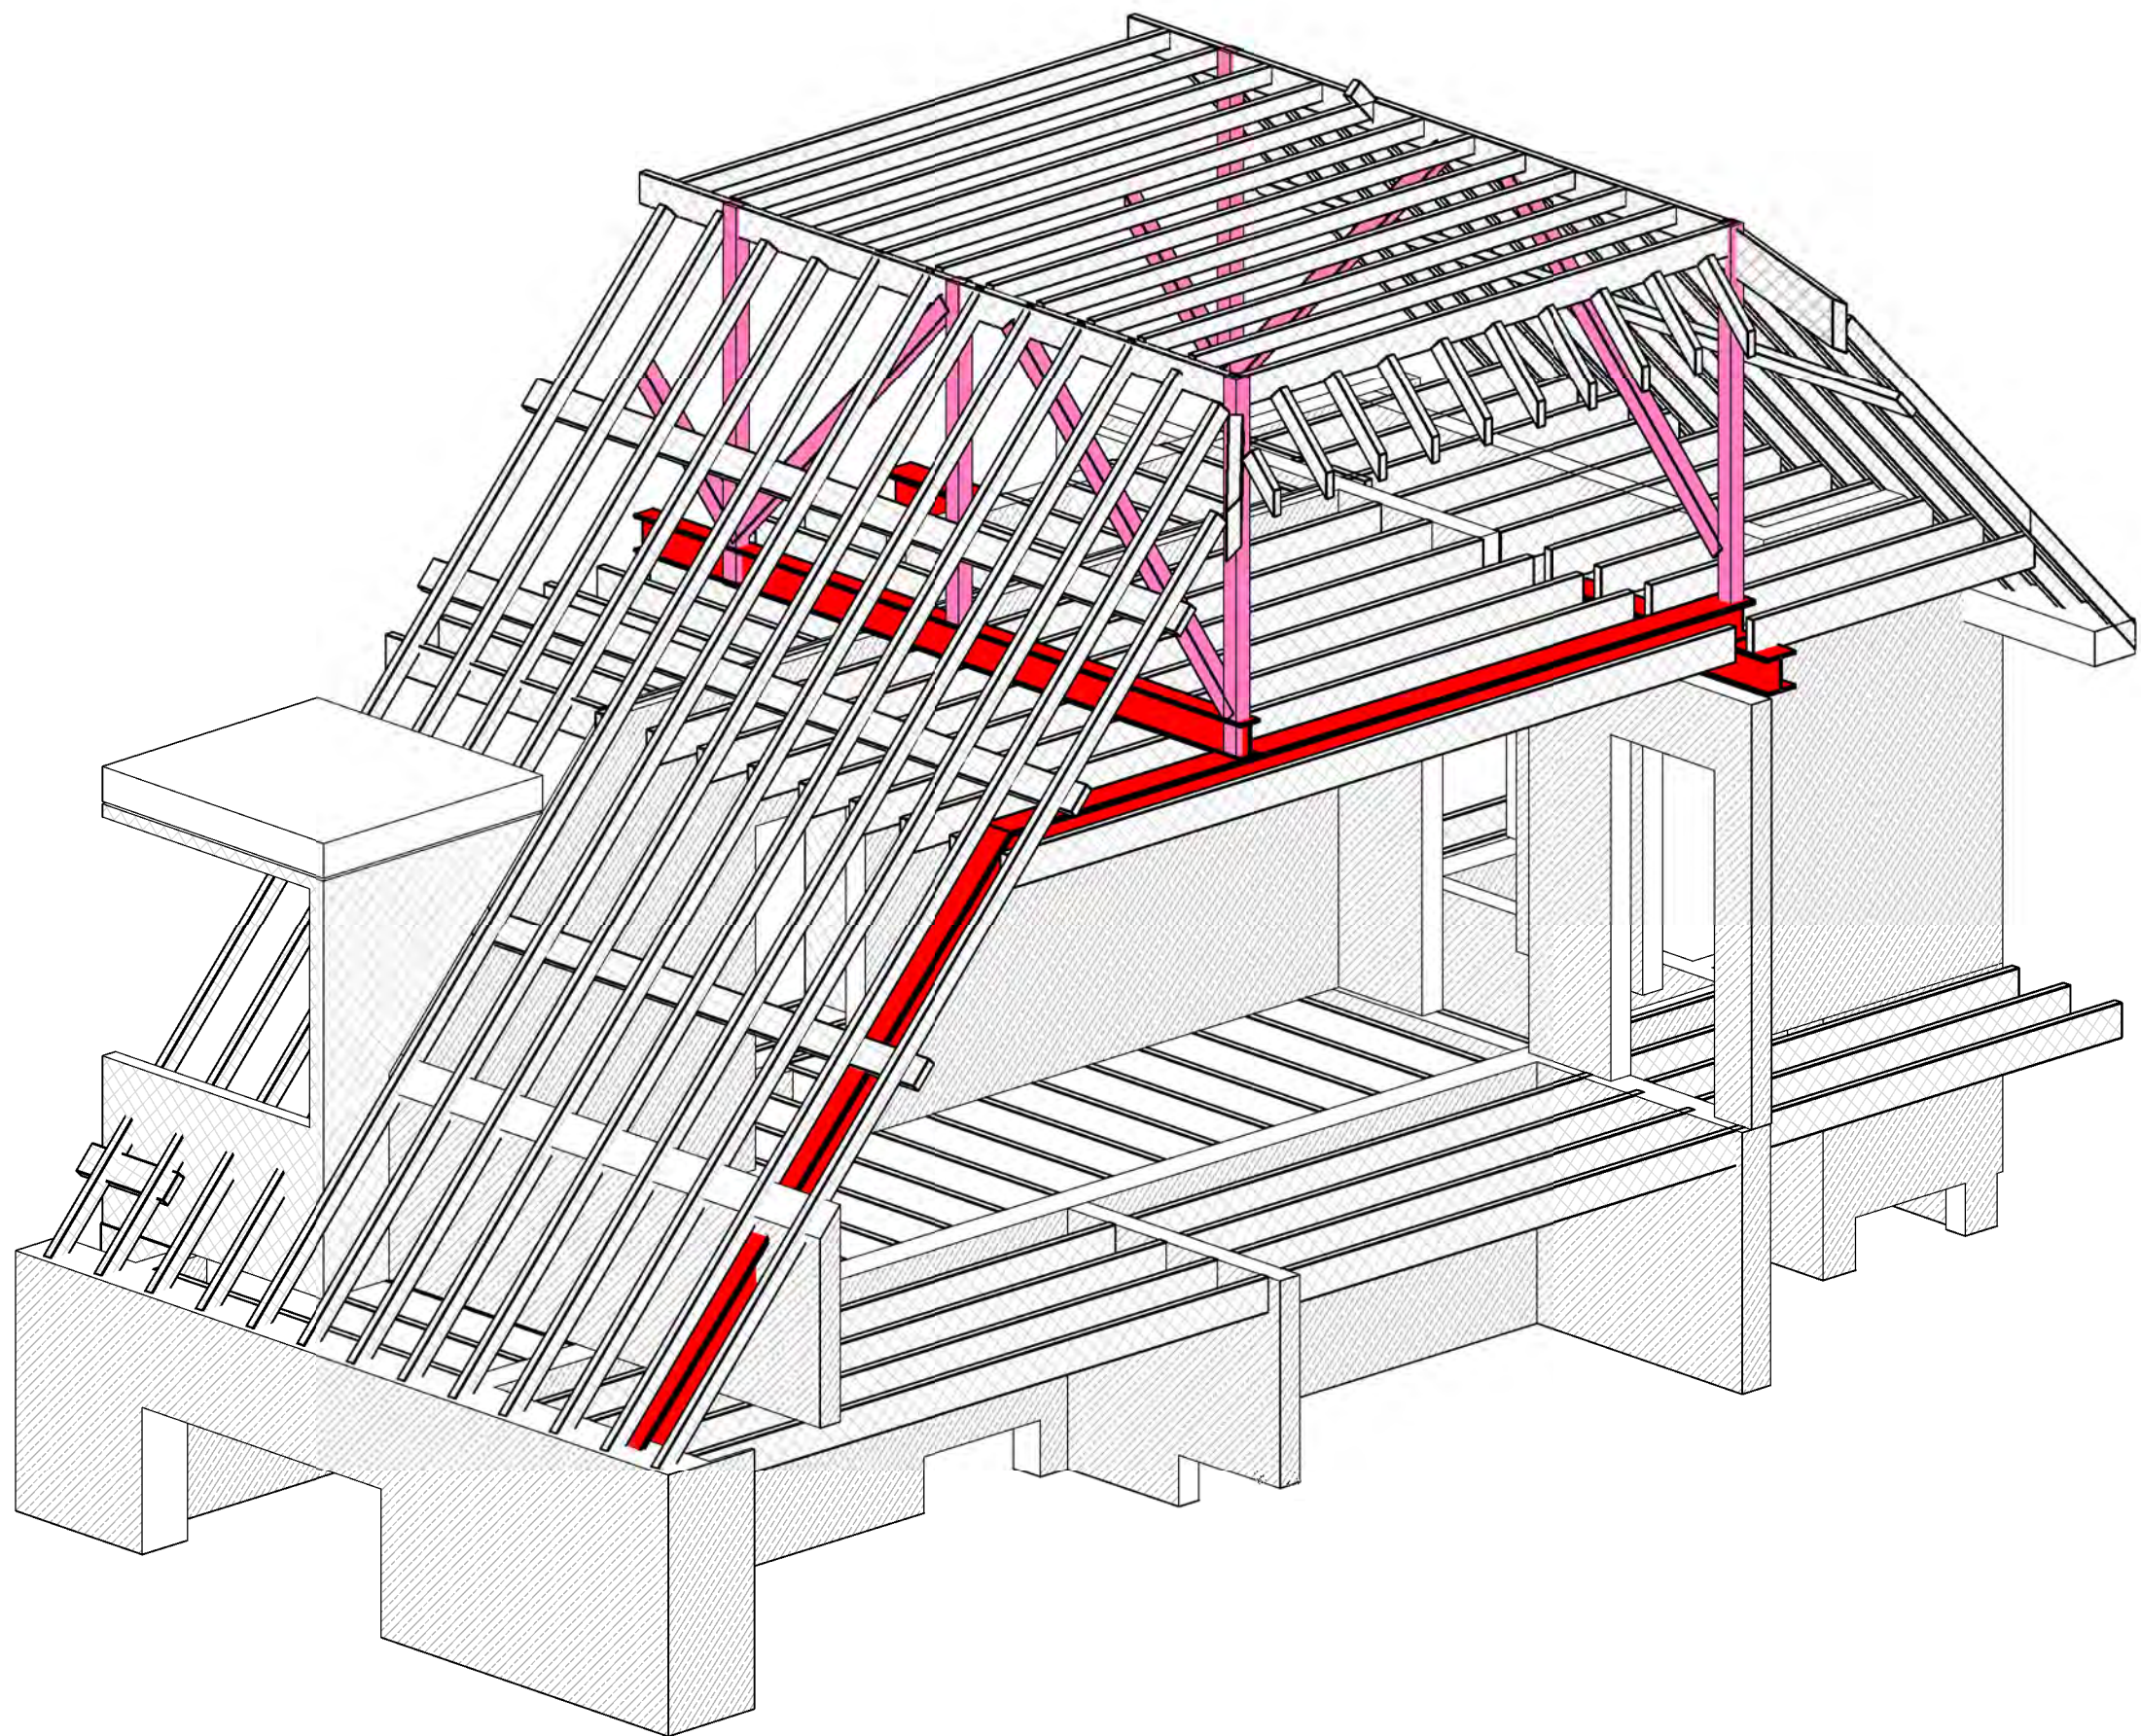

PROPOSED ISOMETRIC ON TRUSS 'B'

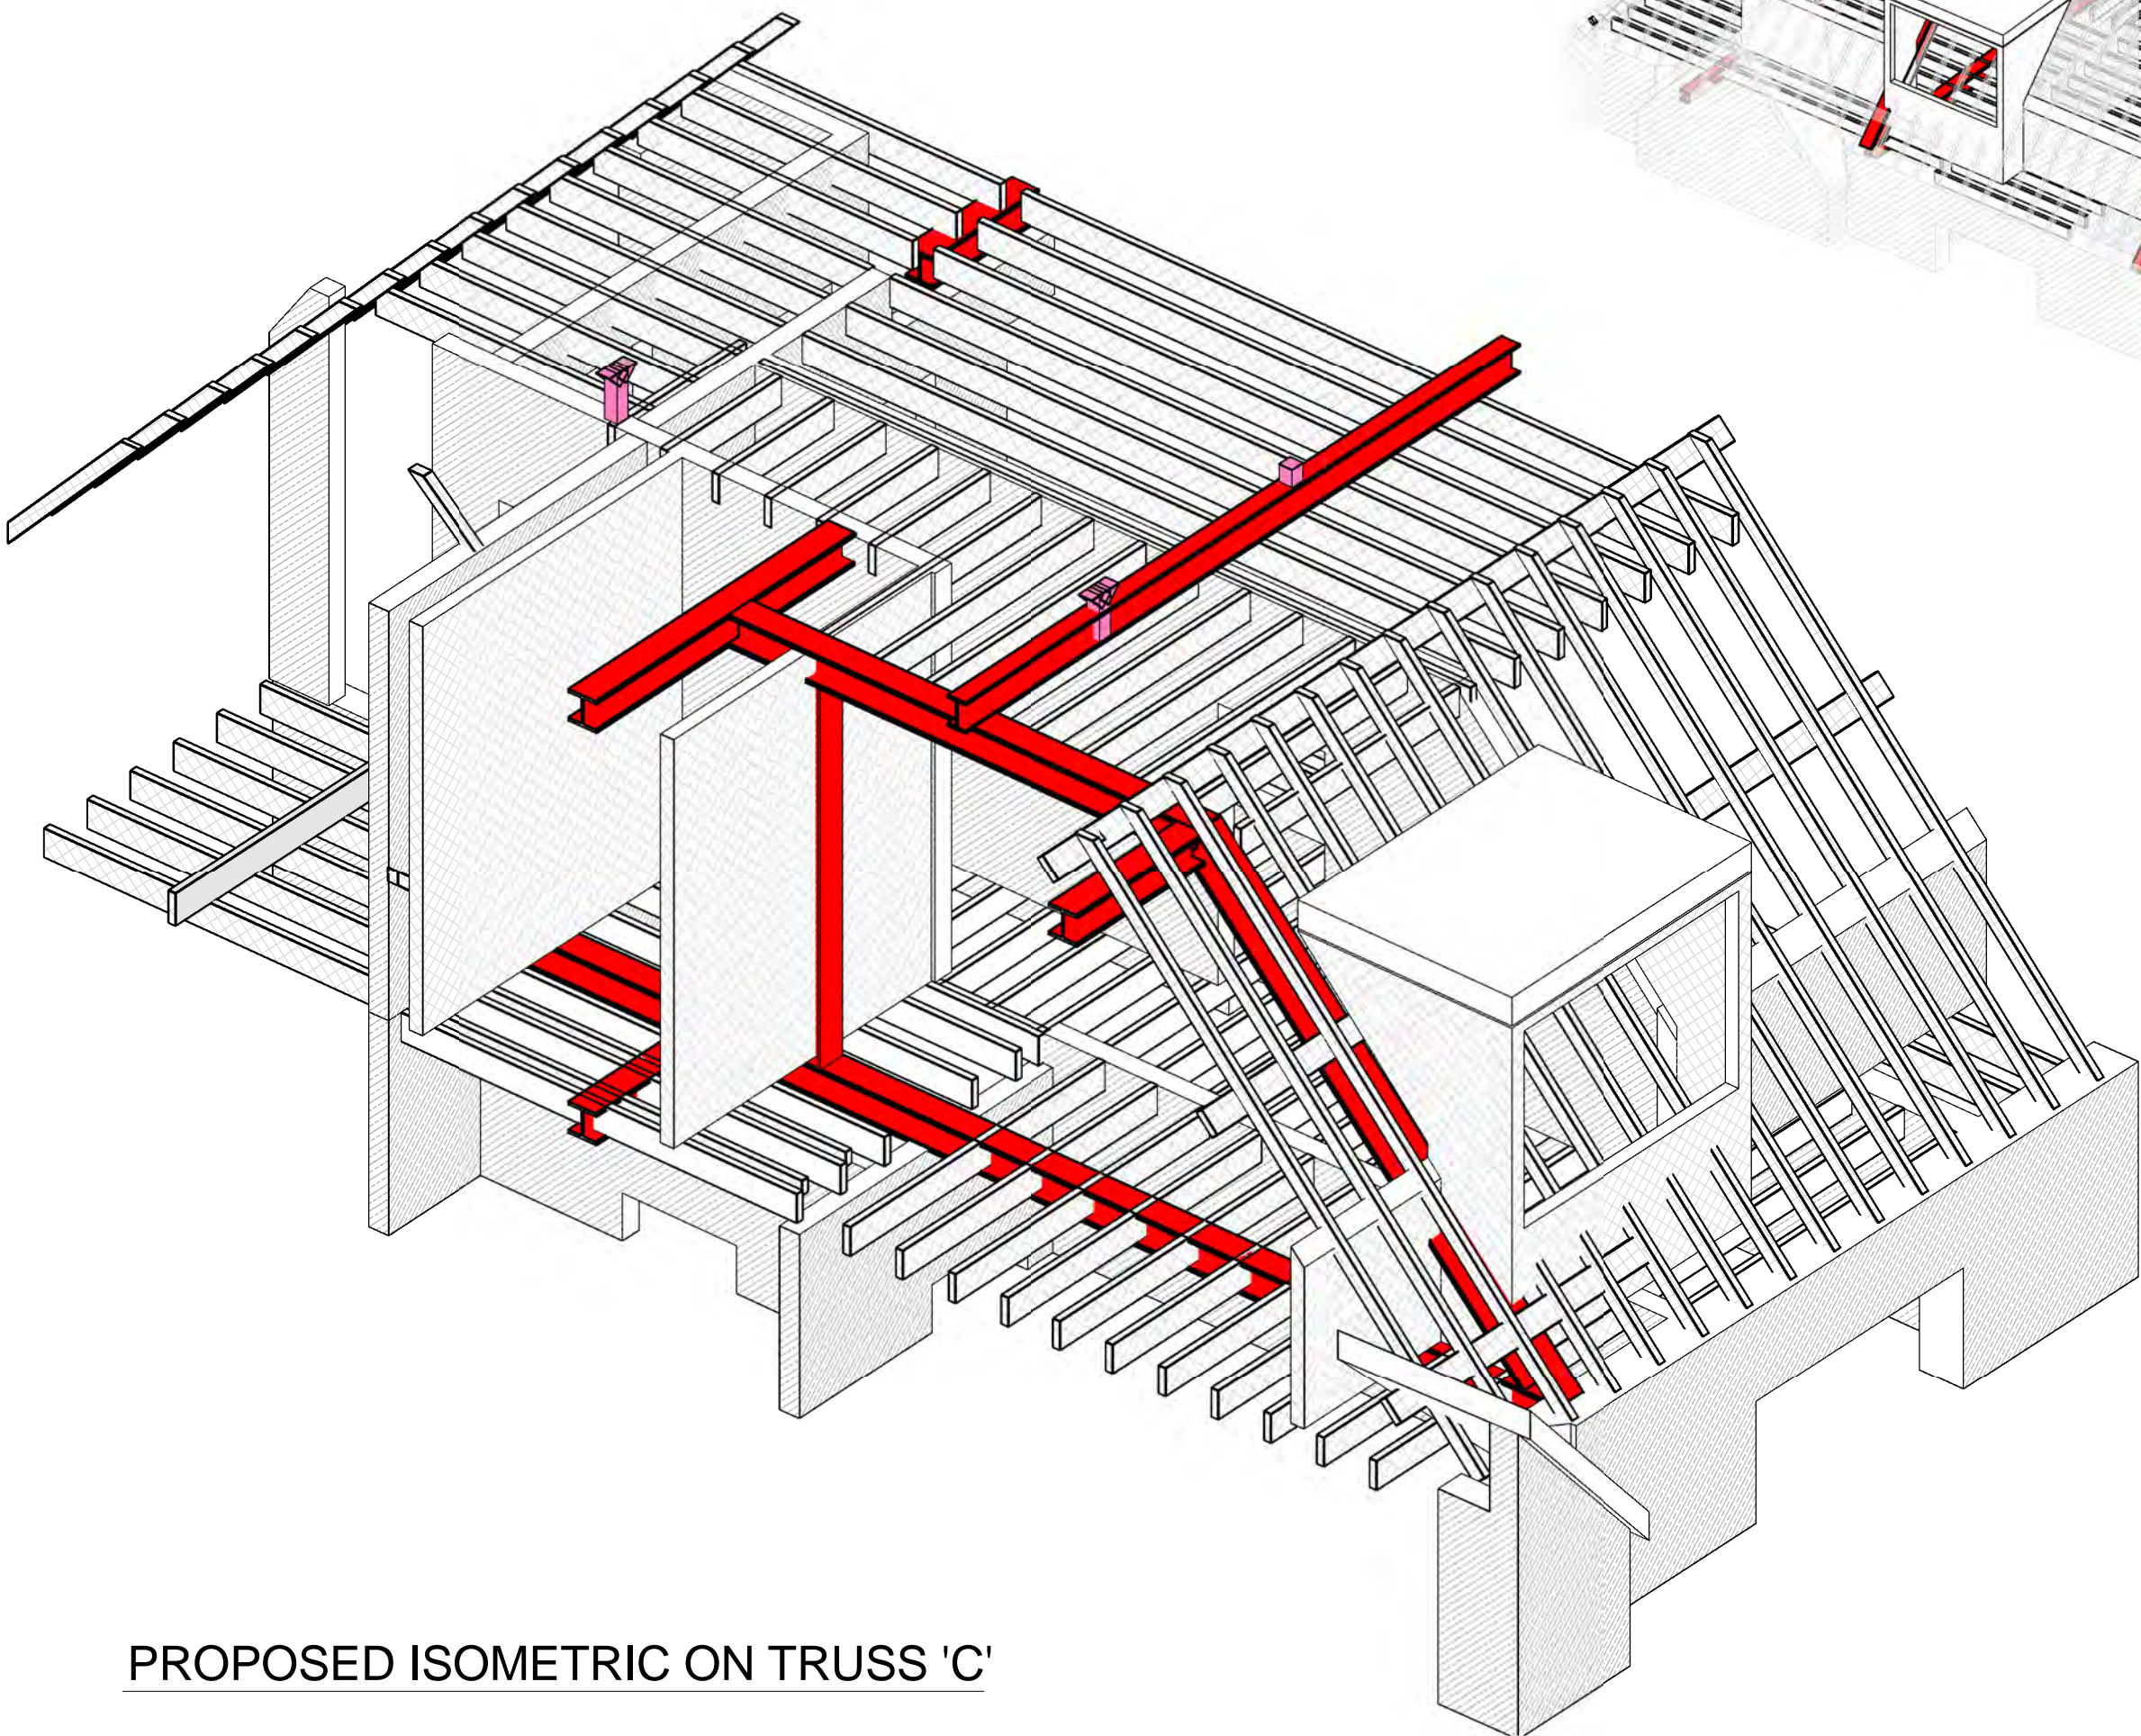

PROPOSED ISOMETRIC ON TRUSS 'C'

P2	06.02.18	PROPOSED VIEW C UPDATED	P.E	C.M
P1	26.01.18	ISSUED FOR PLANNING	P.E	C.M
Rev.	Date	Amendment	Drawn	Chkd

Drawing Status	PRELIMINARY
----------------	-------------

Form

Job Title
24 HEATH DRIVE
LONDON
NW3 7SB

Drawing Title
PROPOSED STEEL ROOF TRUSS
SHEET 03

Form Structural Design Ltd T:020 7253 2893	77 St John Street E:studio@form-sd.com	London W:www.form-sd.com	EC1M 4NN
-----------------------------------------------	-------------------------------------------	-----------------------------	----------

Date JAN 18	Scale 1 : 1	Drawn P.E	Checked C.M
Job No. 162637	Drawing No. A(28)53	Revision P2	