
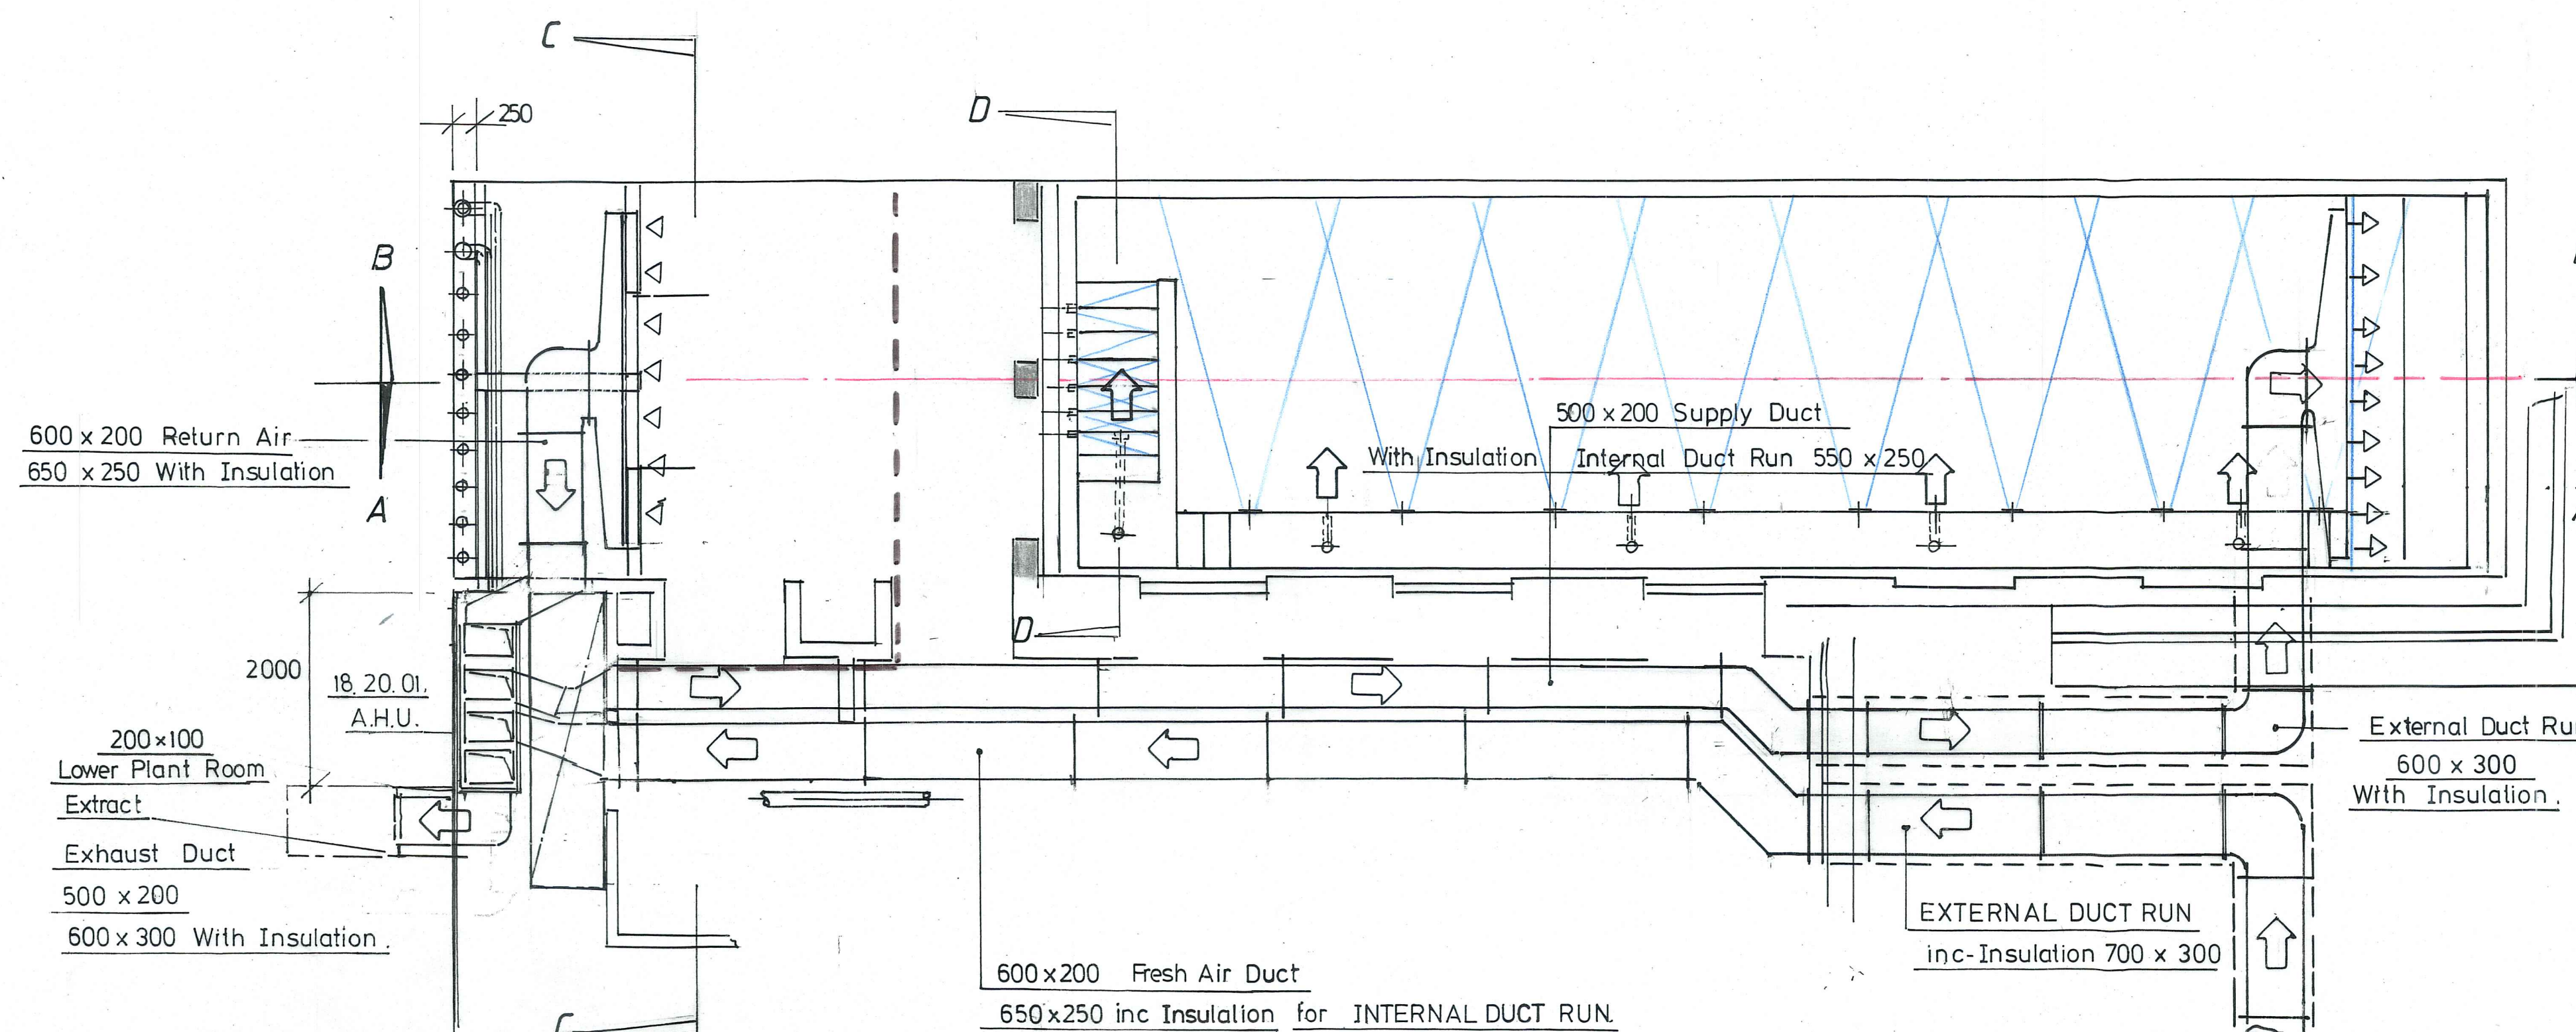
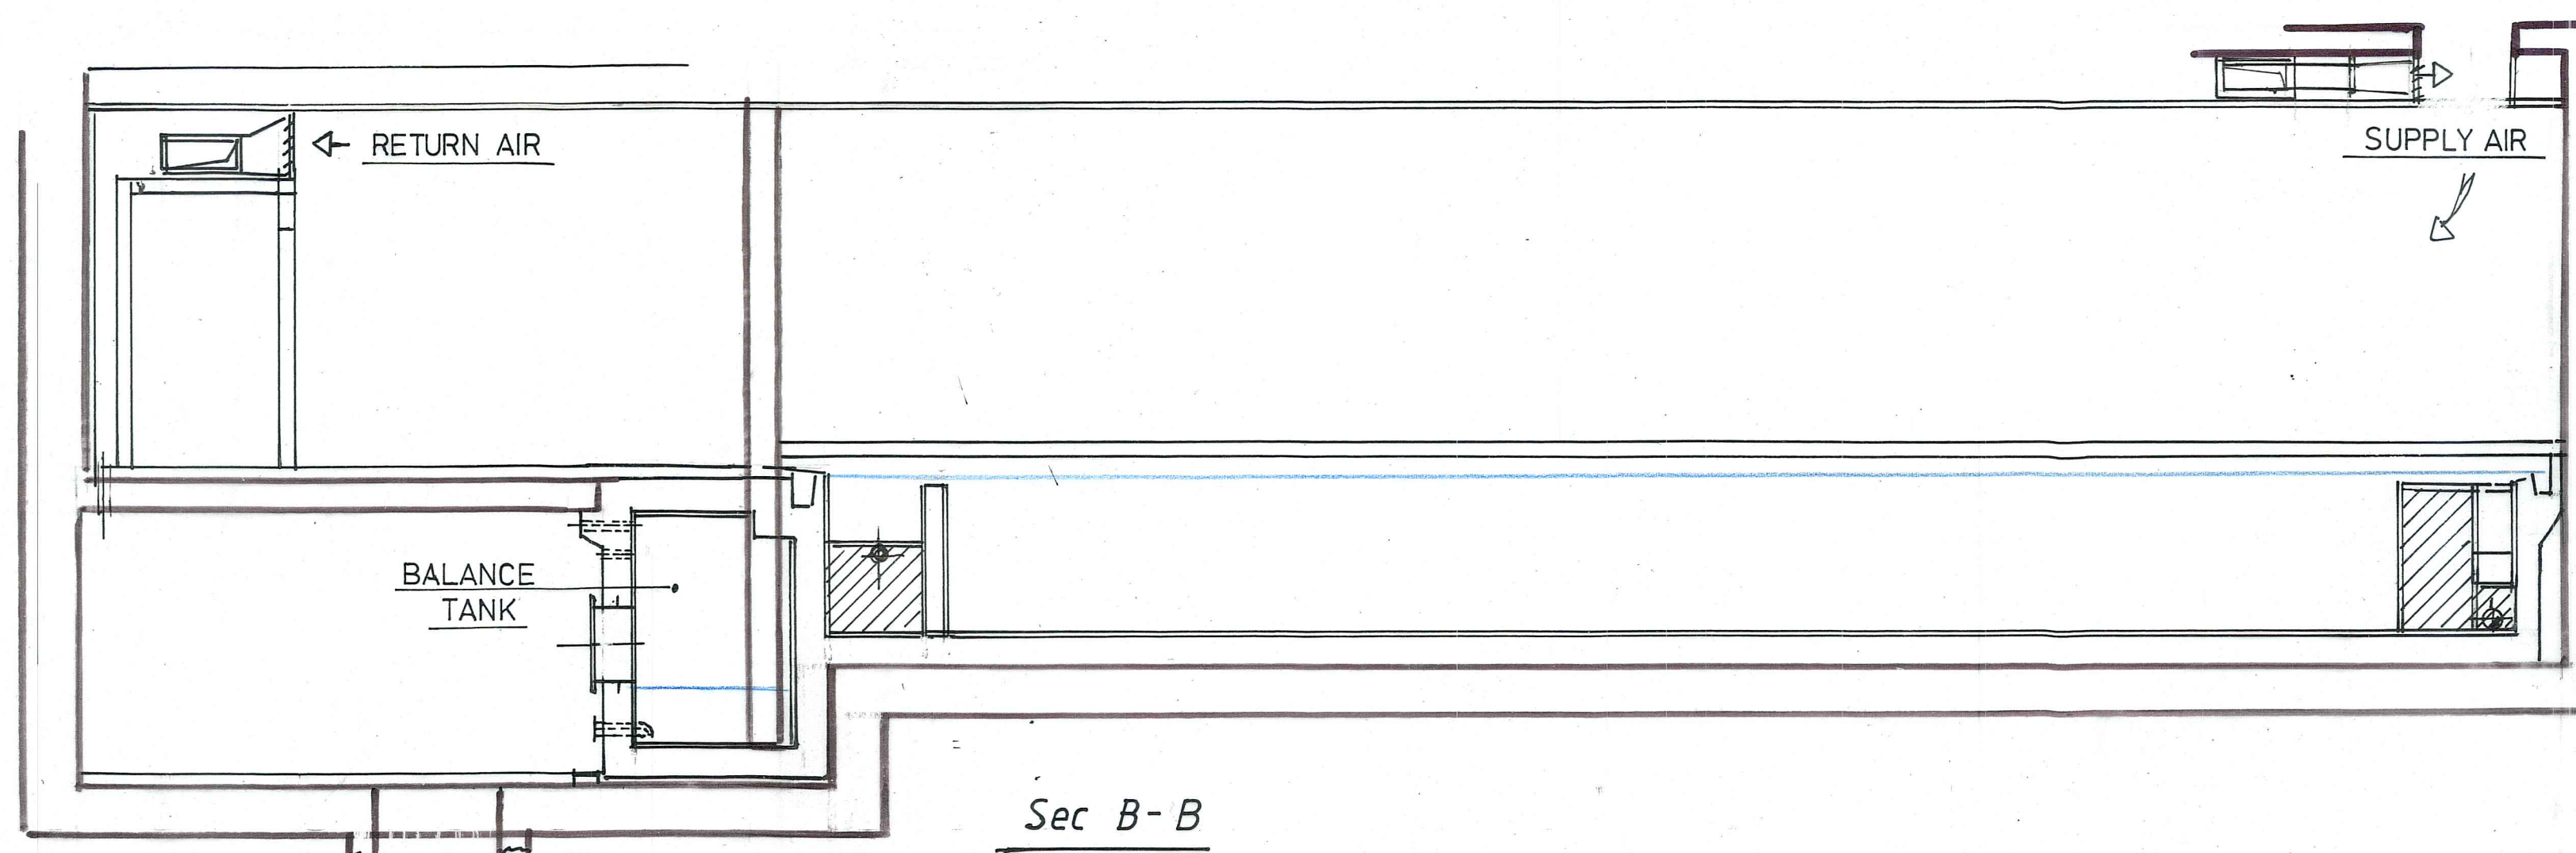
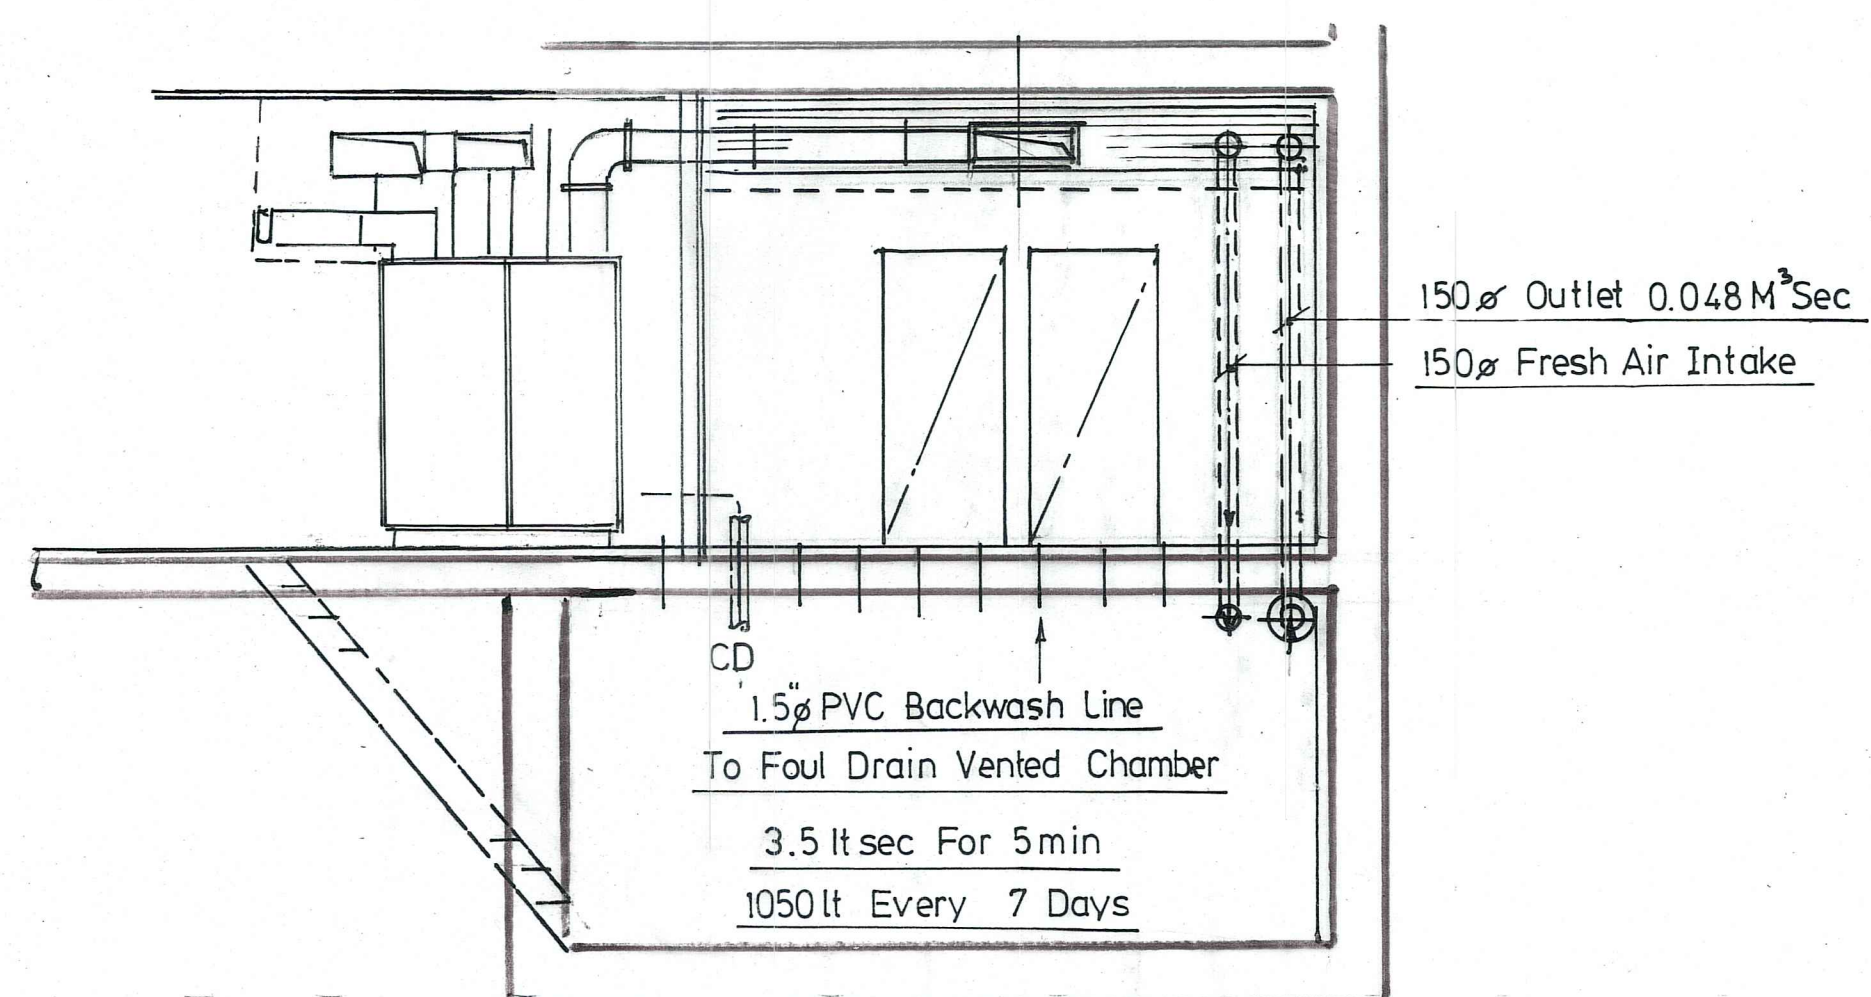
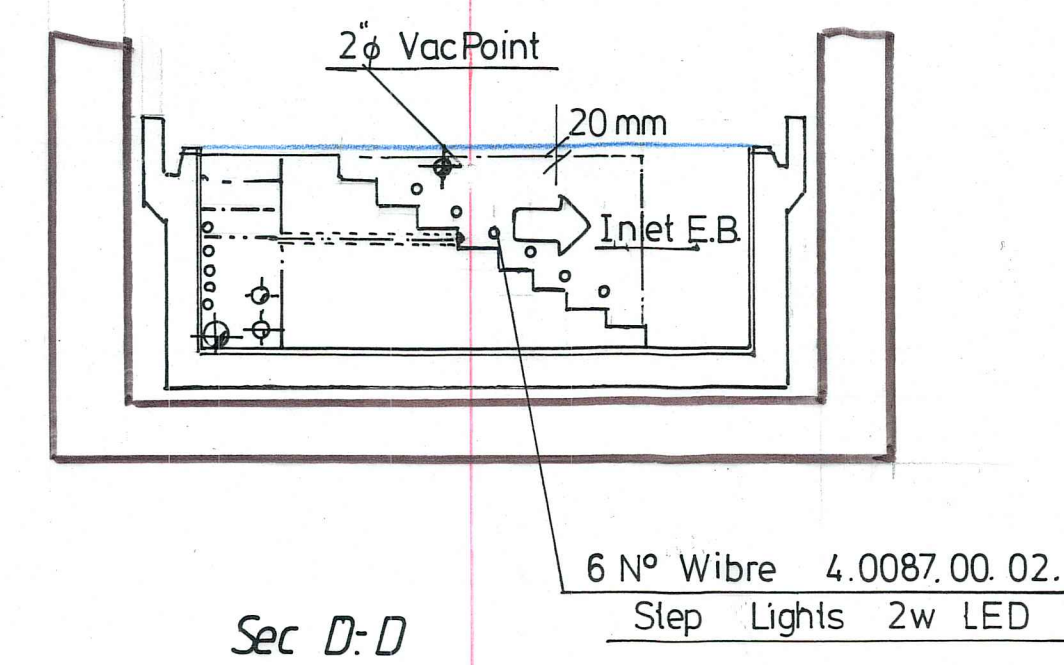


NOTES:
All dimensions must be checked on site and not scaled from this drawing.

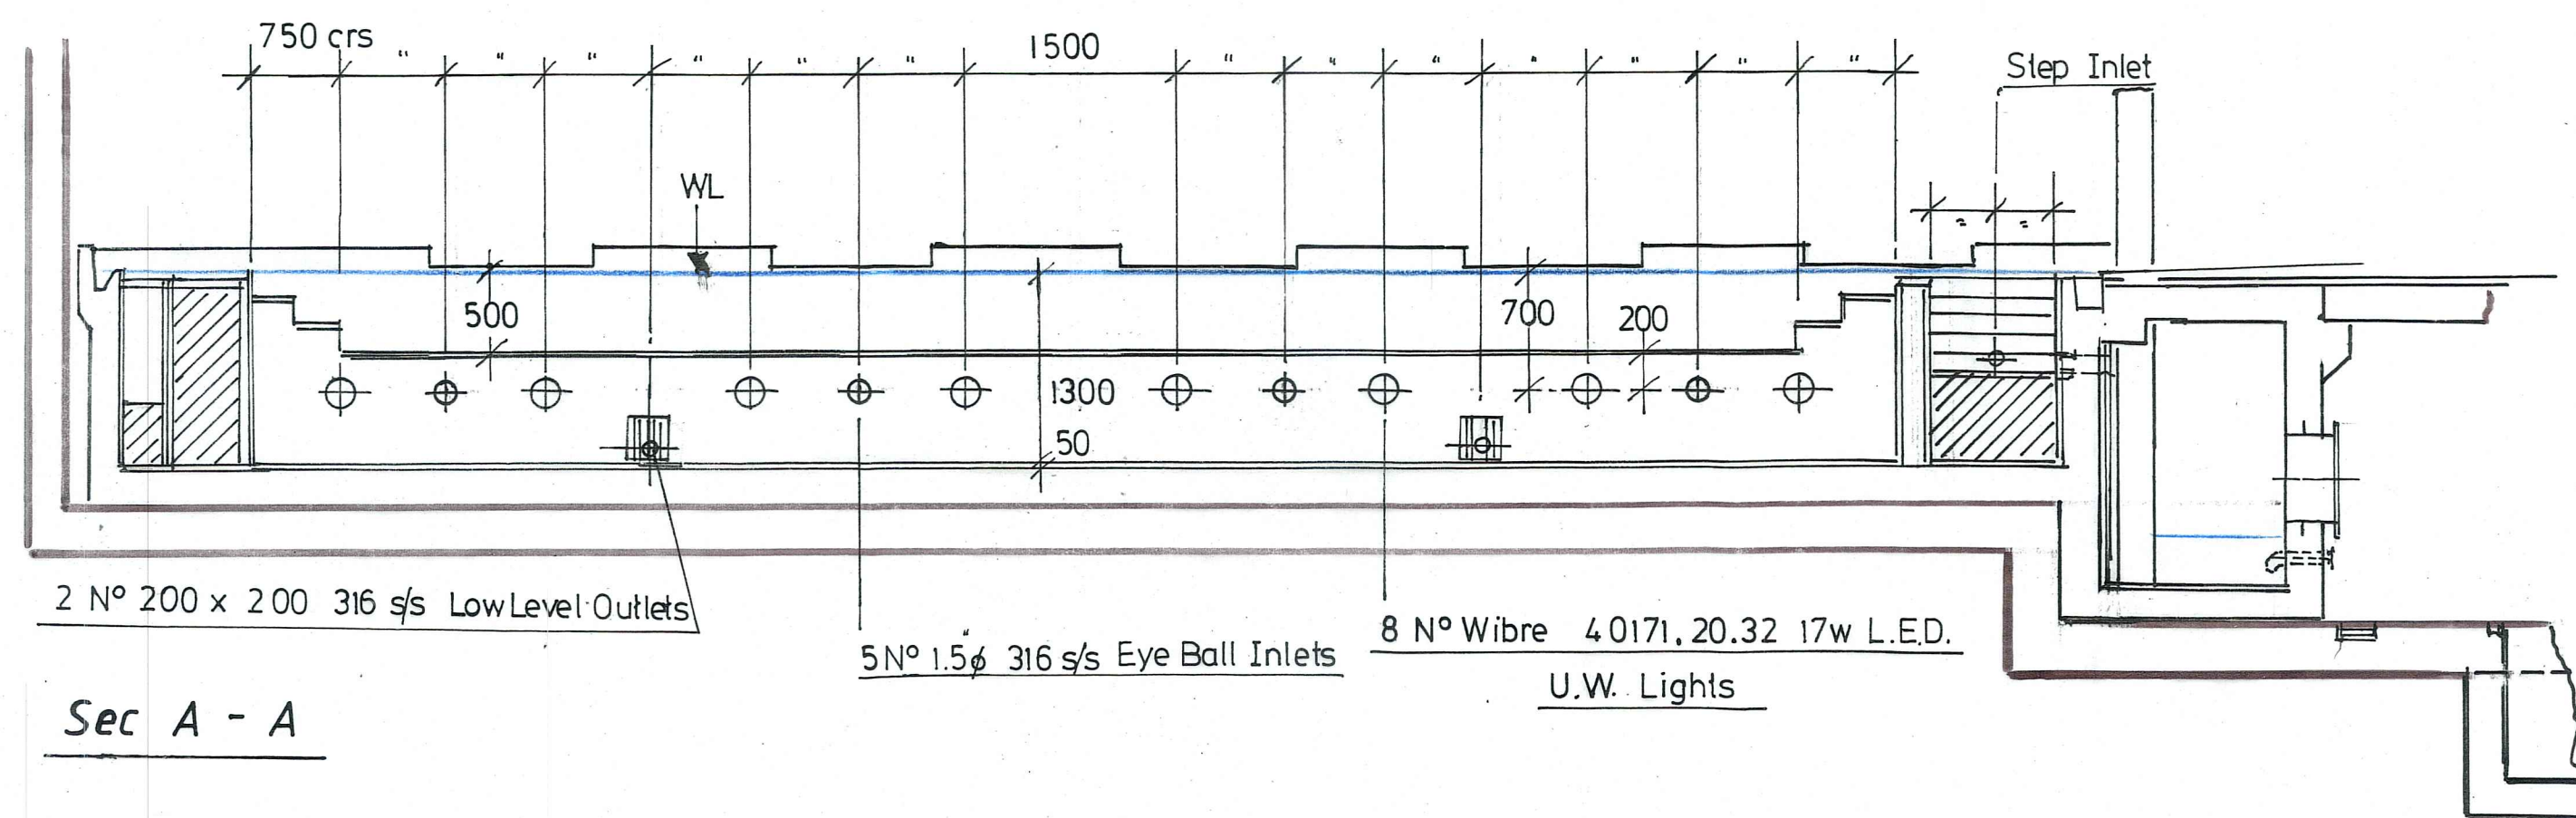

A Jan 2018 Duct Mods
Date Revisions

© copyright

BBS TECHNICAL SERVICES
Water Engineers

12 Long Copse Close - Great Bookham
Nr. Leatherhead - Surrey KT23 3PX
Tel: 01372 456 234 - Fax: 01372 451 619
email: michael.braid1@ntlworld.com

Client

Job Title

**24 HEATH DRIVE
LONDON
NW 3 7SB**

Drawing Title

**POOL PLAN
&
SECTIONS**

Scale 1.50 at A1

Date Jan 2018 Drawn by MB

Drng. No. HCS 1502 004 Rev. A