


METAL GATES
(PAINTED BLACK)

METAL RAILINGS
(-PAINTED BLACK)

METAL TRACK ON
SMALL PILES

METAL POST
(CONC. FOOTING) PAINTED BLACK.

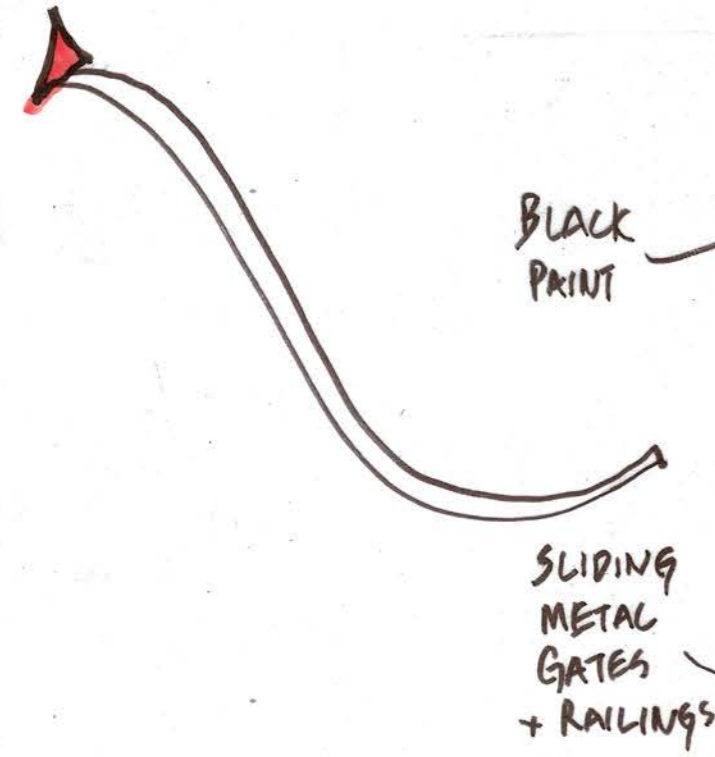

BLACK
PAINT

SLIDING
METAL
GATES
+ RAILINGS

1:10

METAL
POSTS

100
50
FRAME

1200
1500

100
50
50

RECESSED
METAL TRACK

Cowley White

Landscape Architecture
208 Empire Square West
Empire Square
LONDON
SE1 4NL
0207-378-8831
07765 237711
email: cowley@cowleywhite.com
www.cowleywhite.com

Project: 24 Heath Drive, Hampstead, London NW3

Client: Sarah Bard

Plan: Sketch detail of proposed
Front Entrance Gates and railings
(Refer to accompanying document for Materials/ etc)

Date: 20-12-17
Scale: 1:10/ & 1:50 @ A3

Drawing No: 006