



1 22 DMS Dormer Head Detail Section
Scale: 1 : 10

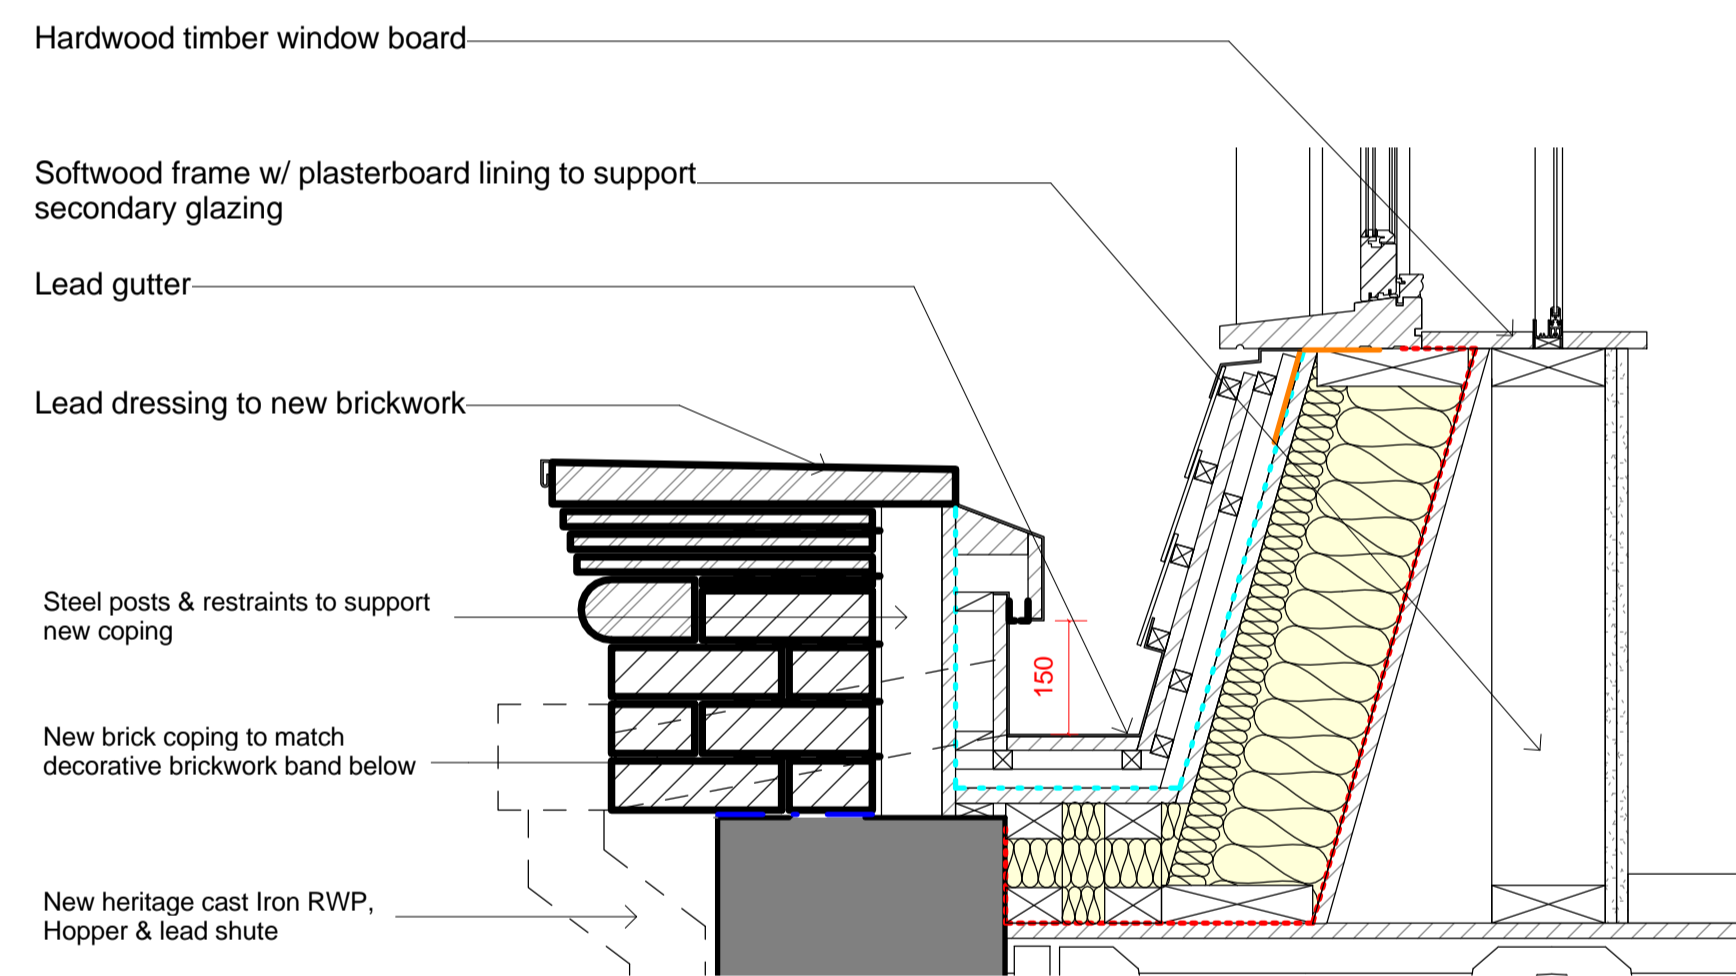


2 22 DMS Dormer Cill Detail Section
Scale: 1 : 10

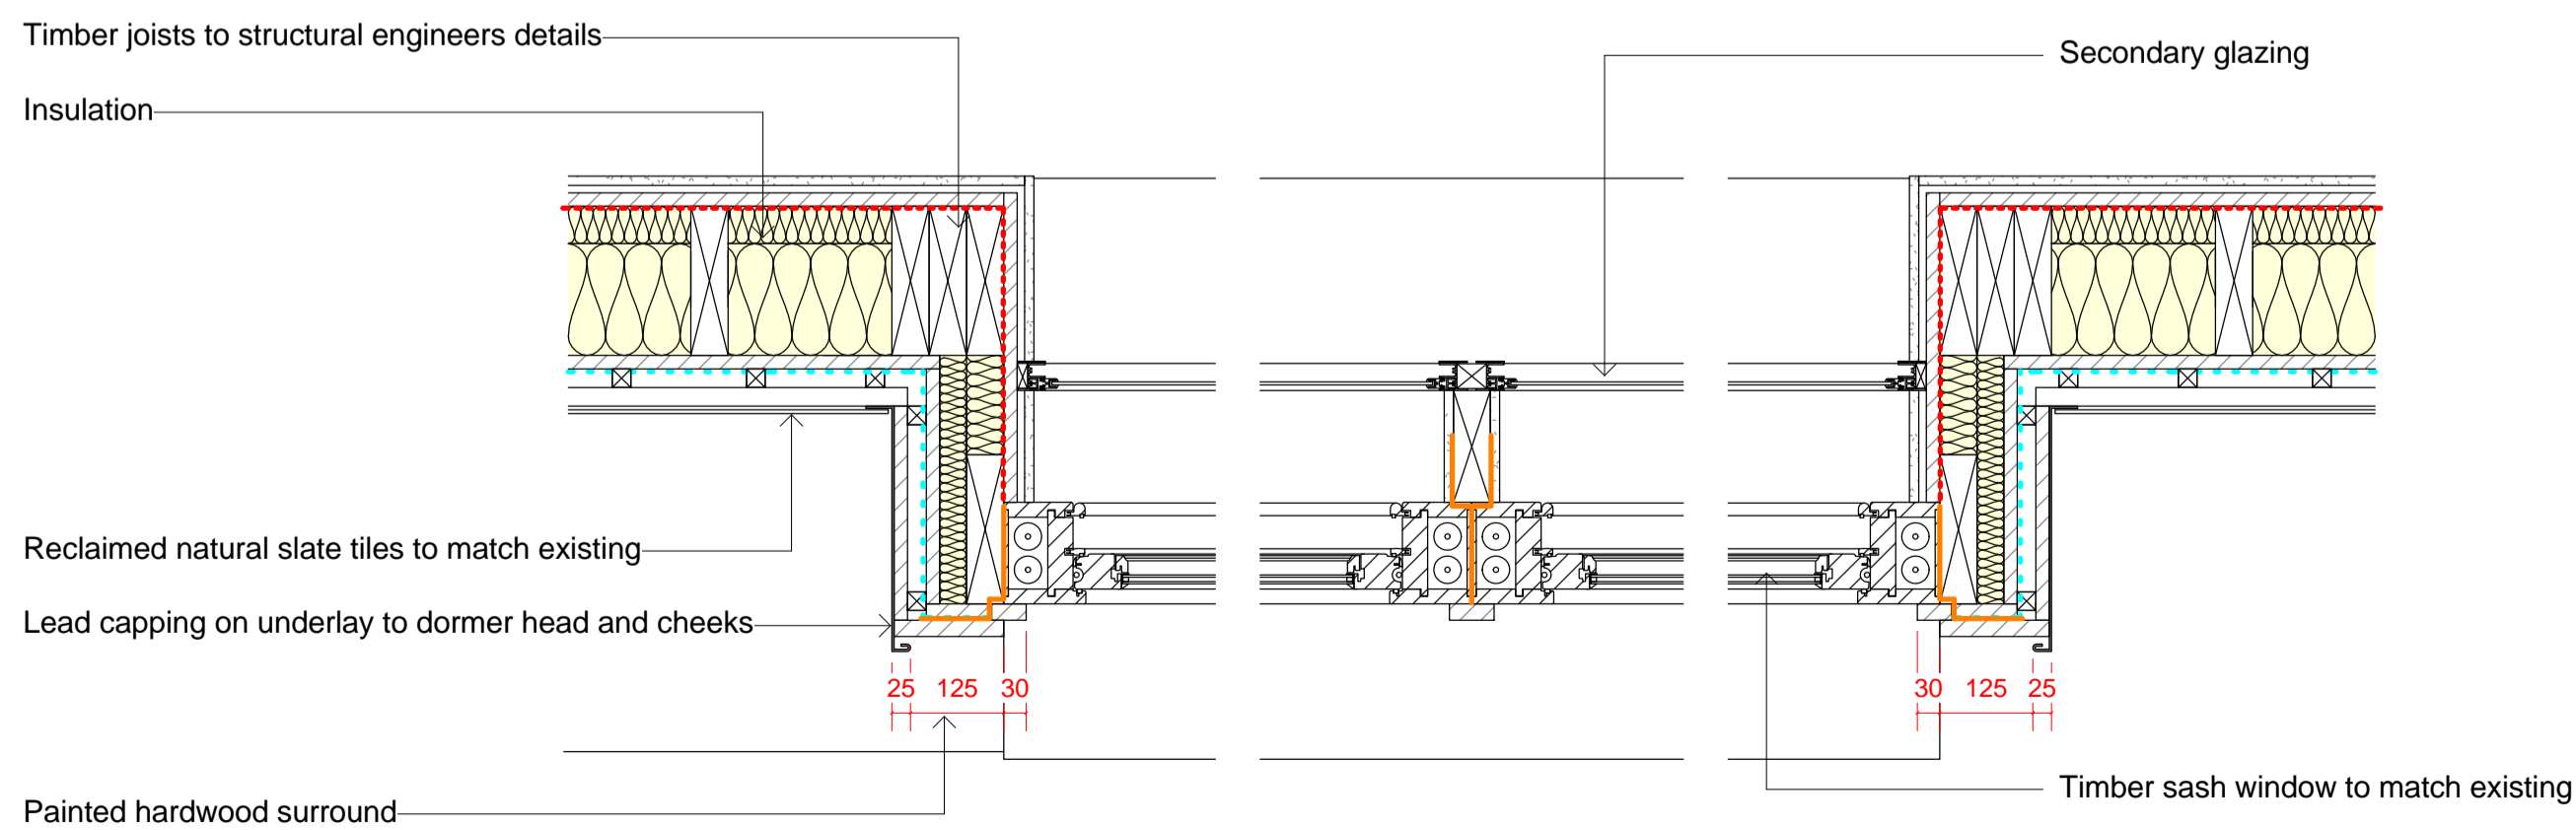

3 22 DMS Dormer Window Jamb Detail
Scale: 1 : 10




4 22 DMS PLANNING DORMER
Scale: 1 : 25

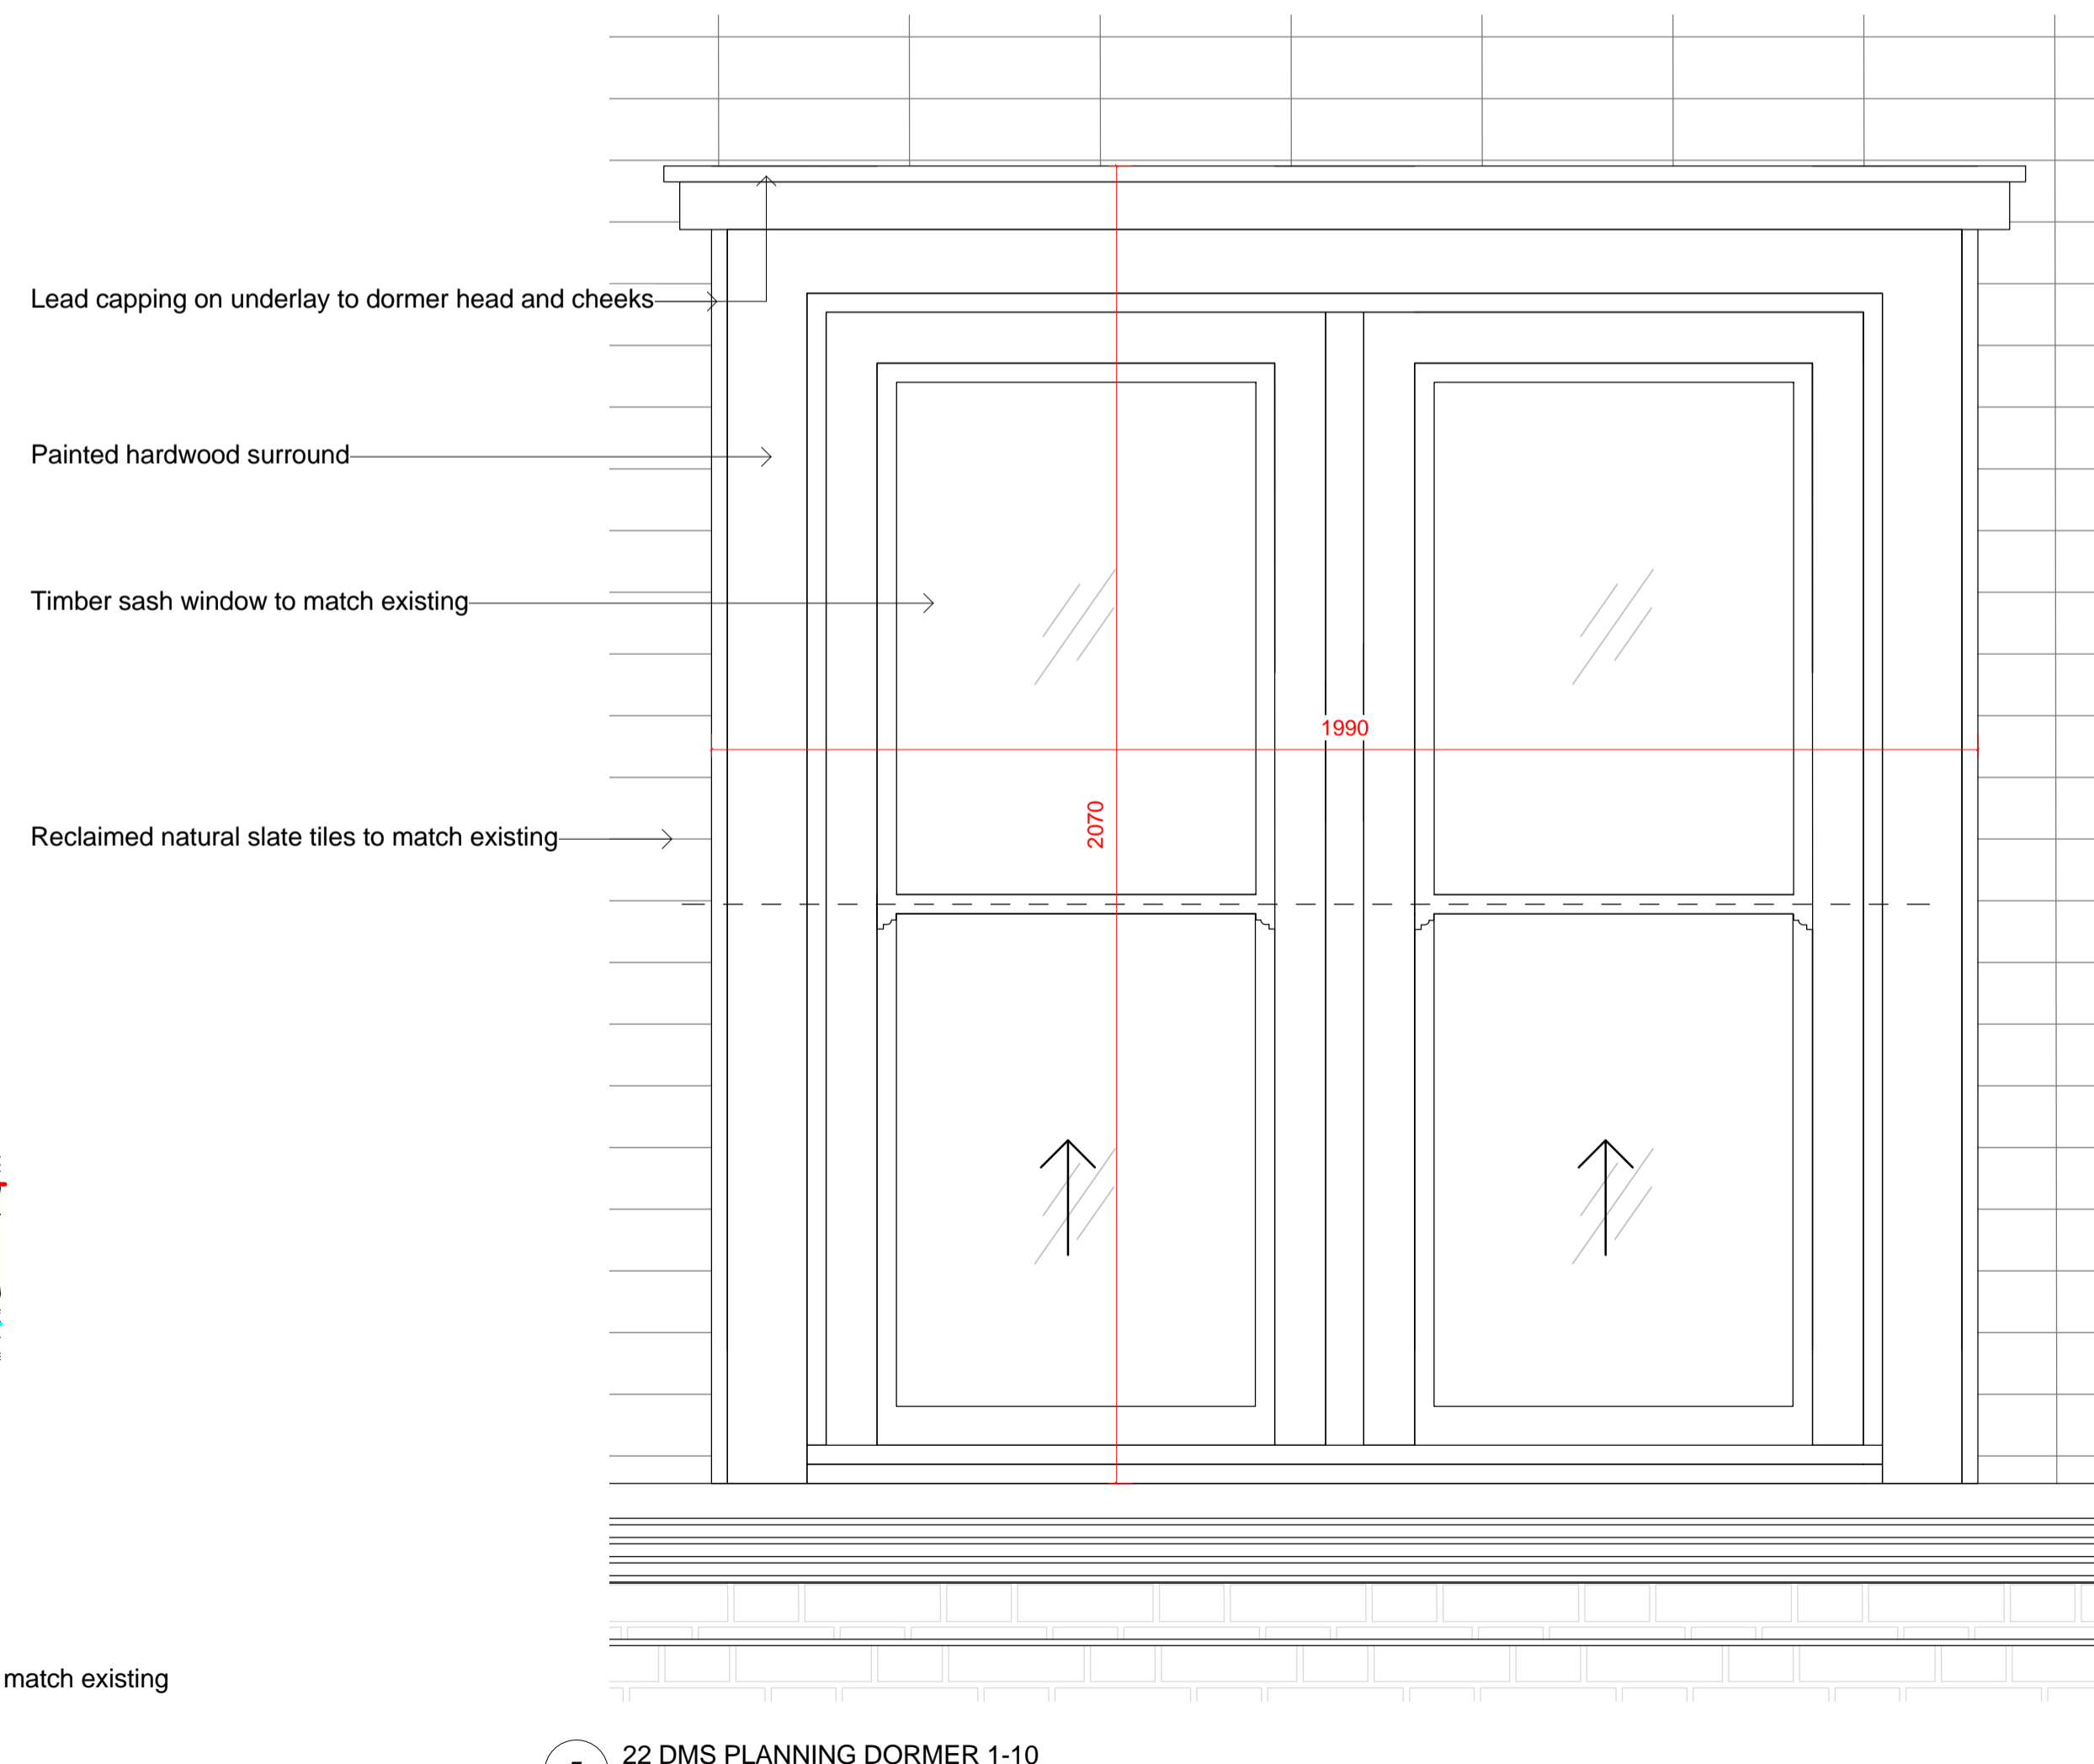

5 22 DMS PLANNING DORMER 1-10
Scale: 1 : 10

Key Plan:

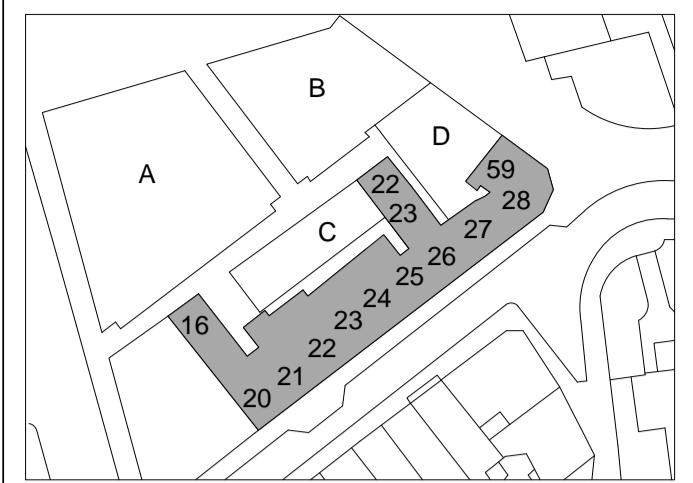

CDM:



Refer to the Risk Register for more information.

Notes:

Project: **St Giles Circus**

Project Number: **1793**

Drawing Title:
**Proposed Dormer Window 22
Denmark Street**

Drawing No.
1793_2_PL(22)01

Scale@A1:As indicated

Issued for: **S1 - INFORMATION**

Revision:
**P01 16.02.18 Issued for
Information**

Orms

1 Oliver's Yard
55-71 City Road
London
EC1Y 1HQ
0207 833 8533
orms@orms.co.uk
orms.co.uk

Do not scale. All dimensions to be confirmed on site. Information contained in this drawing is the sole copyright of Orms designers + architects ltd and is not to be reproduced without permission.