
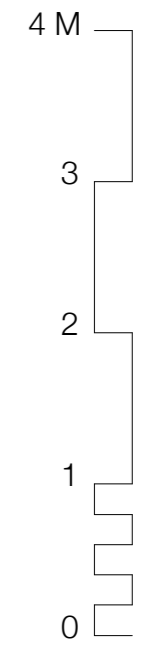


No. 3

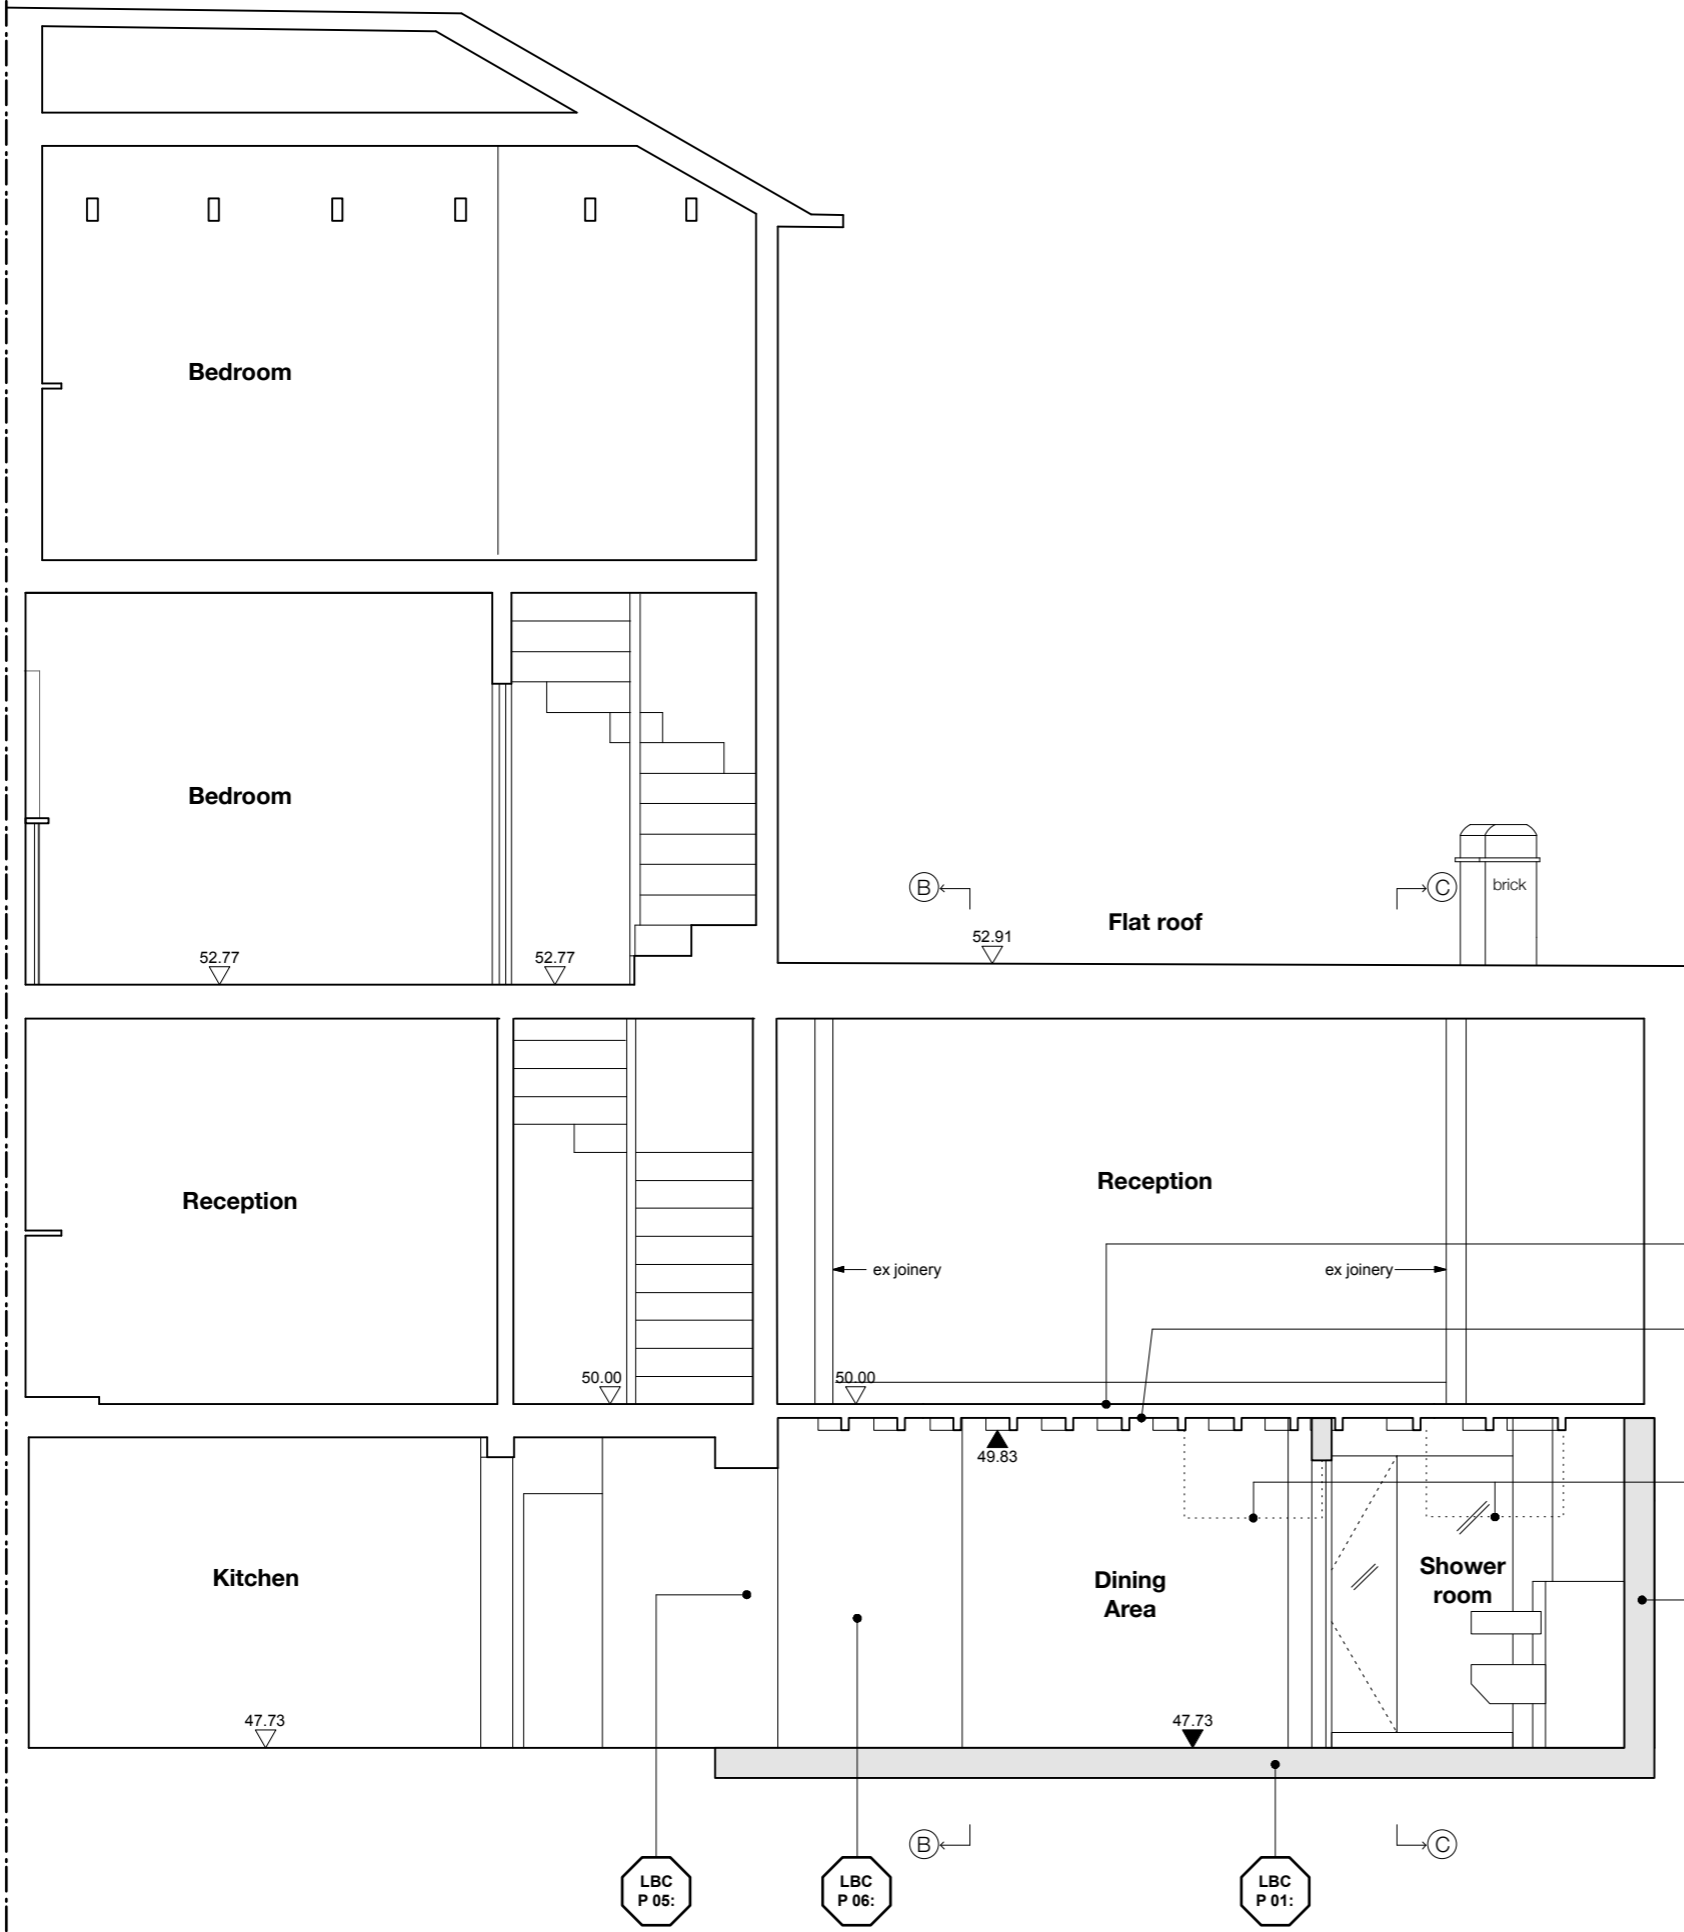

Holly Bush Vale

notes

- boundary line
- - - demolished building fabric in section
- . - . - demolished building fabric in elevation / fittings
- LBC E 06: See Schedule of Proposed Works for notes.
- new insulation zone

TITLE: Section D-D (proposed)

PROJECT: 4 Prospect Place NW3 6QY

NO: P230

REV: P2

DATE: 20 Feb 2018

PAPER: A3

SANYA POLESCUK ARCHITECTS
 8a BELSIZE COURT GARAGES LONDON NW3 5AJ
 T: 0207 431 8580 e-mail: enquiries@polescukarchitects.com