

**notes**

- TOP: top of fence
- T.O.W: top of wall
- i: in
- cl: cover level
- il: invert level
- u: unable to lift
- bdg ht: building height
- sv: stop valve
- dp: depth
- bt: bit
- catv: cable television
- sh: sill to head height
- fh: floor to head height
- fs: floor to sill height
- u/s: underside height
- u/s: underside height
- conc: concrete
- ft: floor to top
- cbrd.: cupboard
- fp: fireplace
- svp: soil and vent pipe
- rwp: rain water pipe
- fb: floorboard direction
- DH 1900: door height
- BH 2000: beam height
- AH 2500: arch head
- SPR 1800: spring point
- FS 0780: floor to sill
- SH 1850: sill to head
- EX 2320: room height
- roofslope: roof slope
- rad: radiator

elevation marker




section marker

boundary line

demolished building fabric in section

demolished building fabric in elevation / fittings

**LBC E 06:** See Schedule of Proposed Works for notes.

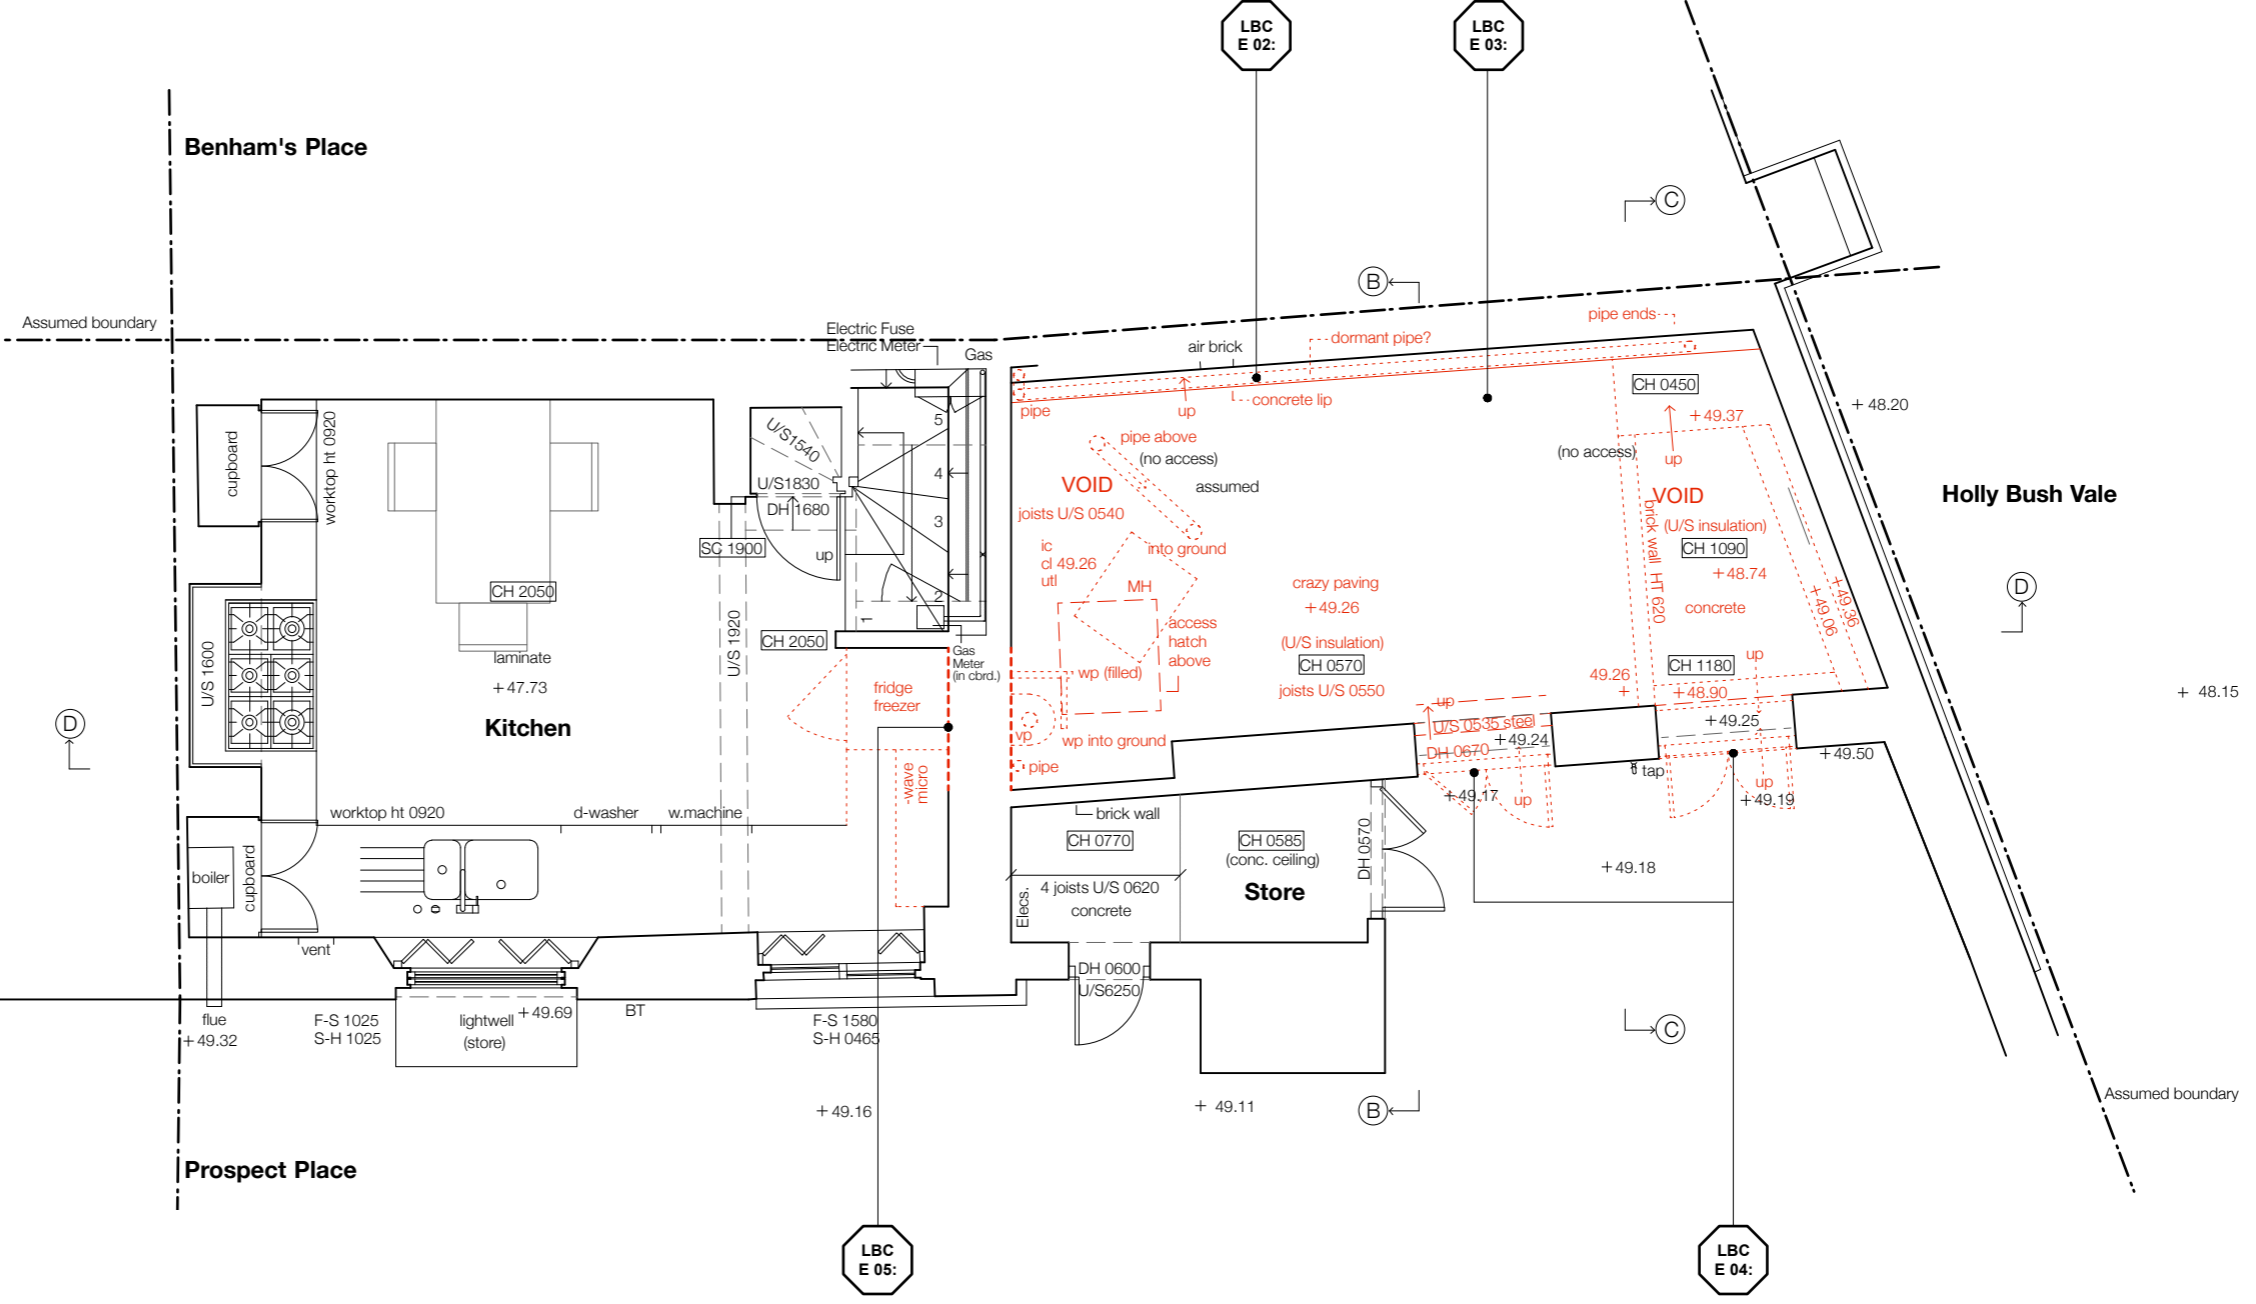

<b>TITLE:</b> Lower Ground Floor (existing)	<b>NO.:</b> E100	<b>REV.:</b> P3	
<b>PROJECT:</b> 4 Prospect Place NW3 6QY	<b>DATE:</b> 20 Feb 2018	<b>PAPER:</b> A3	
<b>SCALE:</b> 1:50			

**SANYA POLESCUK ARCHITECTS**  
 8a BELSIZE COURT GARAGES LONDON NW3 5AJ  
 T: 0207 431 8580 e-mail: enquiries@polescukarchitects.com