
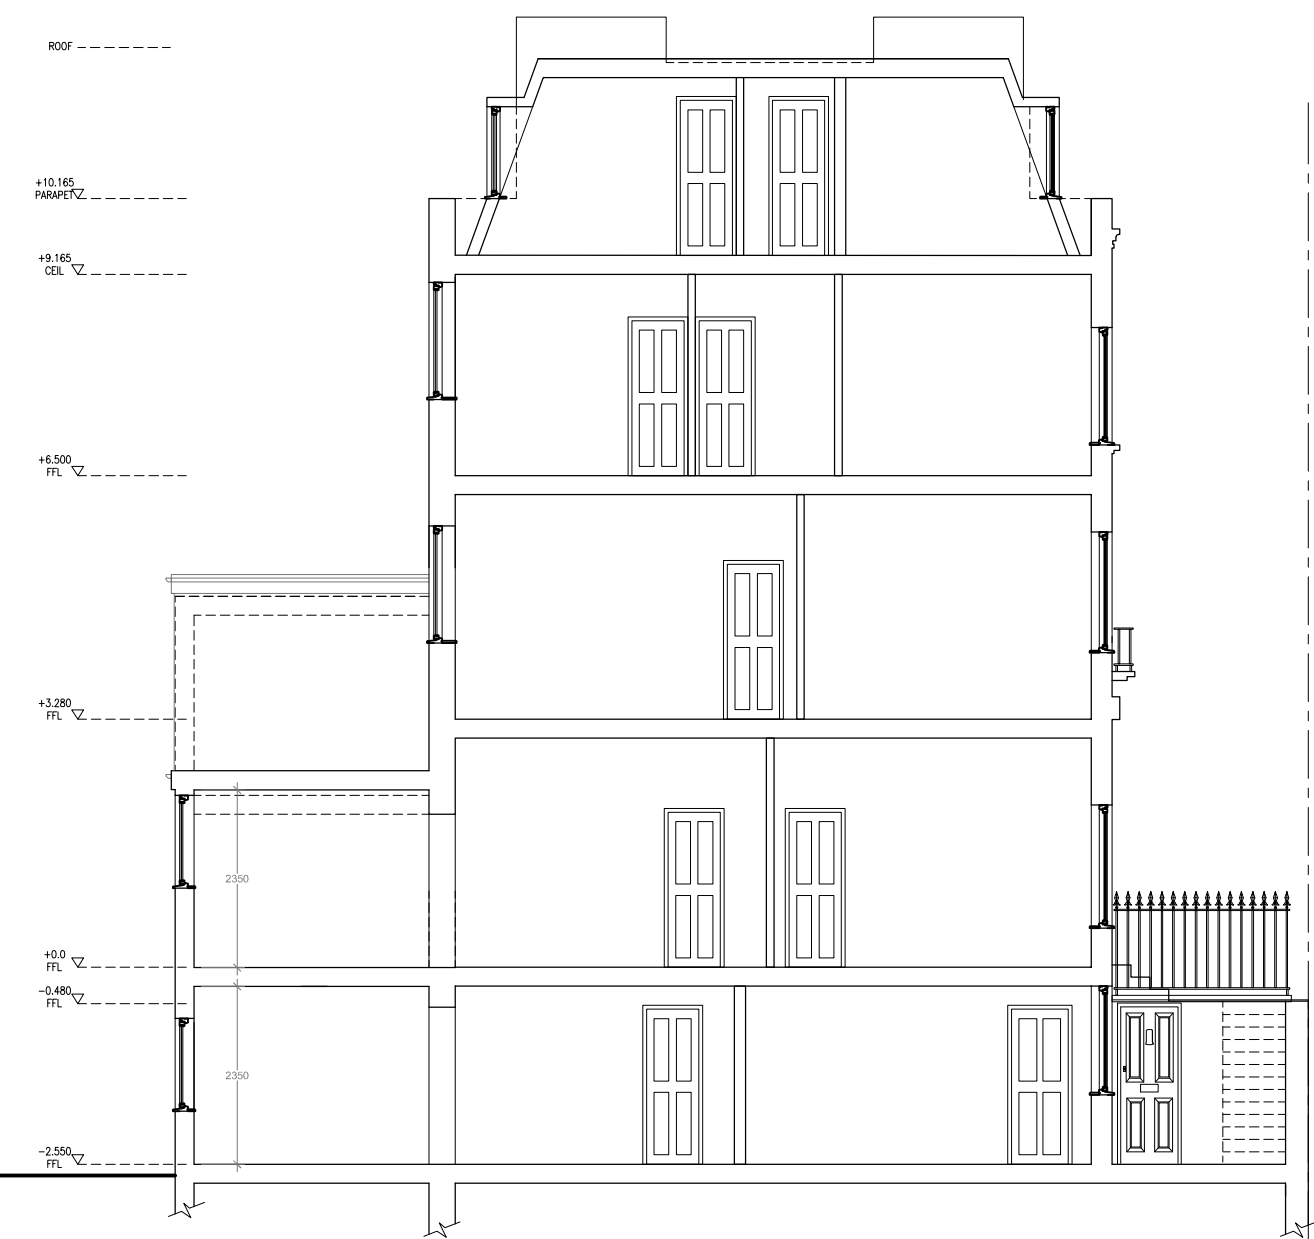



4A EXISTING SECTION A-A

SCALE 1:50

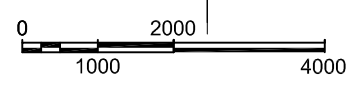

7A PROPOSED SECTION A-A

SCALE 1:100

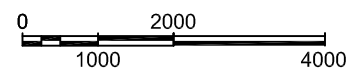

Drawing Title			
Existing and Proposed Section A-A			
Rev.	Date	Description	Rev. By / Ckd By
A	14/07/17	Drawing titles corrected	NP / SK
B	03/10/17	Drawing Updated	NP / SK
C	17/11/17	Drawing Updated	NP / SK
D	12/02/18	Drawing Updated	NP / SK
Address			
29 Fortess Road London NW5 1AD			
Project			
Conversion			
Project Number		Drawing Number	
15-0160		15-160-14	
Scale	Date	Sheet No.	Rev.
1:100 (A3)	14/06/17	15-160-14	D
Revised			
12/02/18			
Status			
-			