

0 1 2 3 4 m.
1:50 @ A4

2250




2500

UPPER LAWN
92.40

BLACK STAINED IROKO

BAY HEDGE

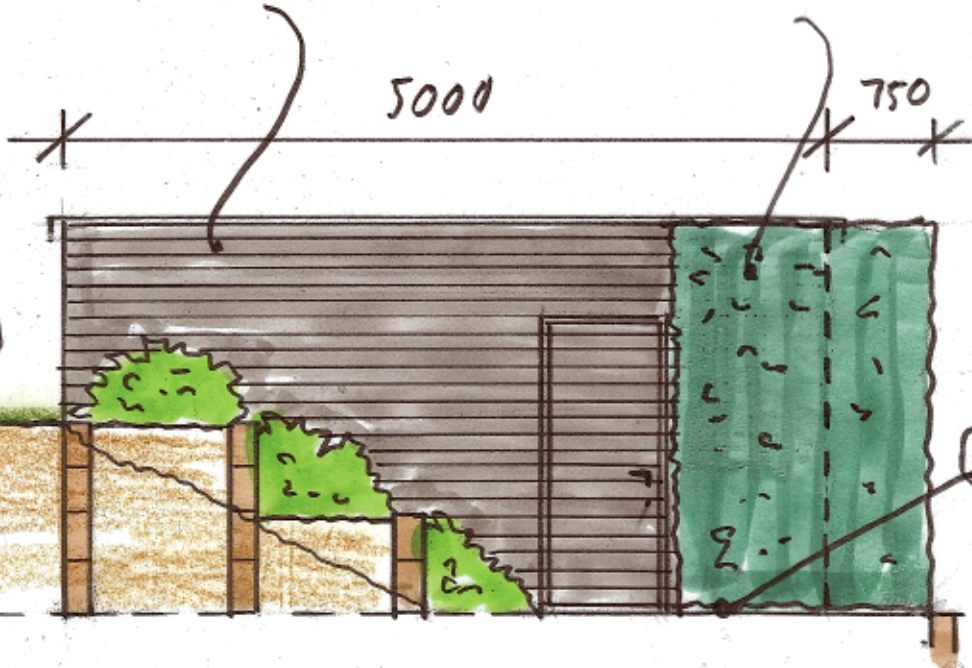

5000

750

PATHWAY.
91.20


Cowley White.com

Landscape Architecture
208 Empire Square West, Empire Square
LONDON SE1 4NL
0207-378-8831
07765 237711
email: cowley@cowleywhite.com
www.cowleywhite.com

Project: 24 Heath Drive, Hampstead, London NW3
Client: Sarah Bard

Plan: Proposed Garden Shed Plan and Elevation

Date: 20-12-17
Scale: 1:50 @ A4
Drawing No: 004

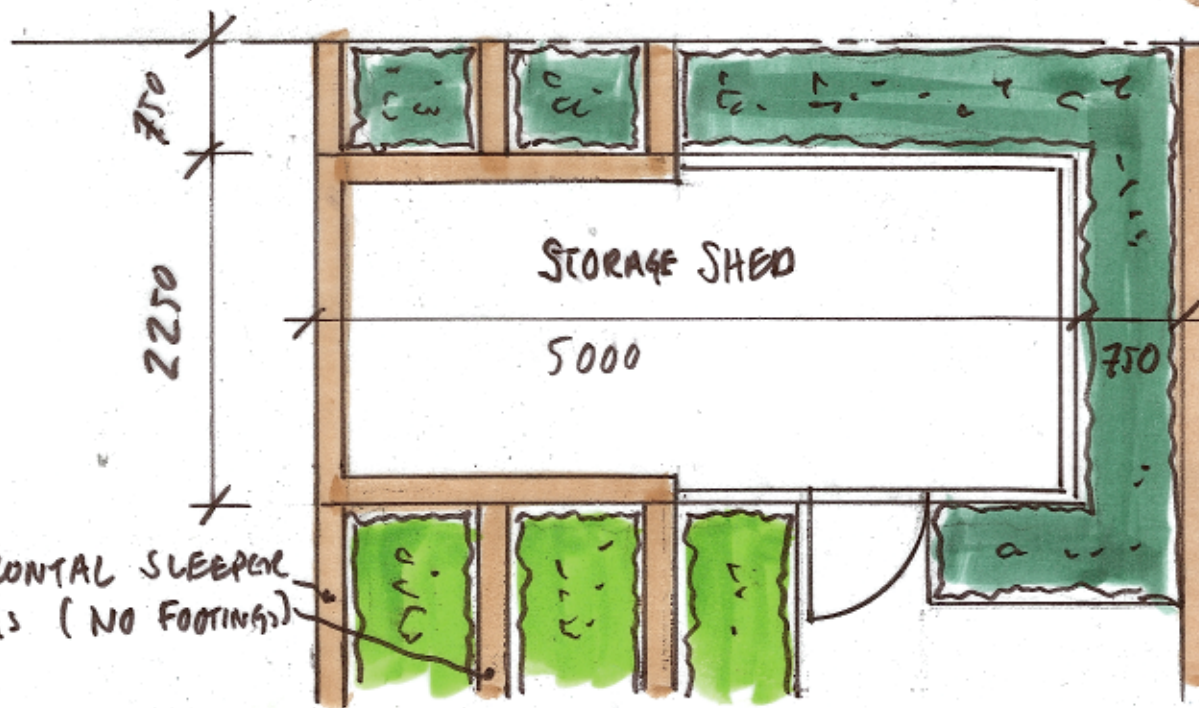

750

2227

STORAGE SHED

5000

750

HORIZONTAL SLEEPER WALLS (NO FOOTINGS)