


Block Plan Scale 1:500

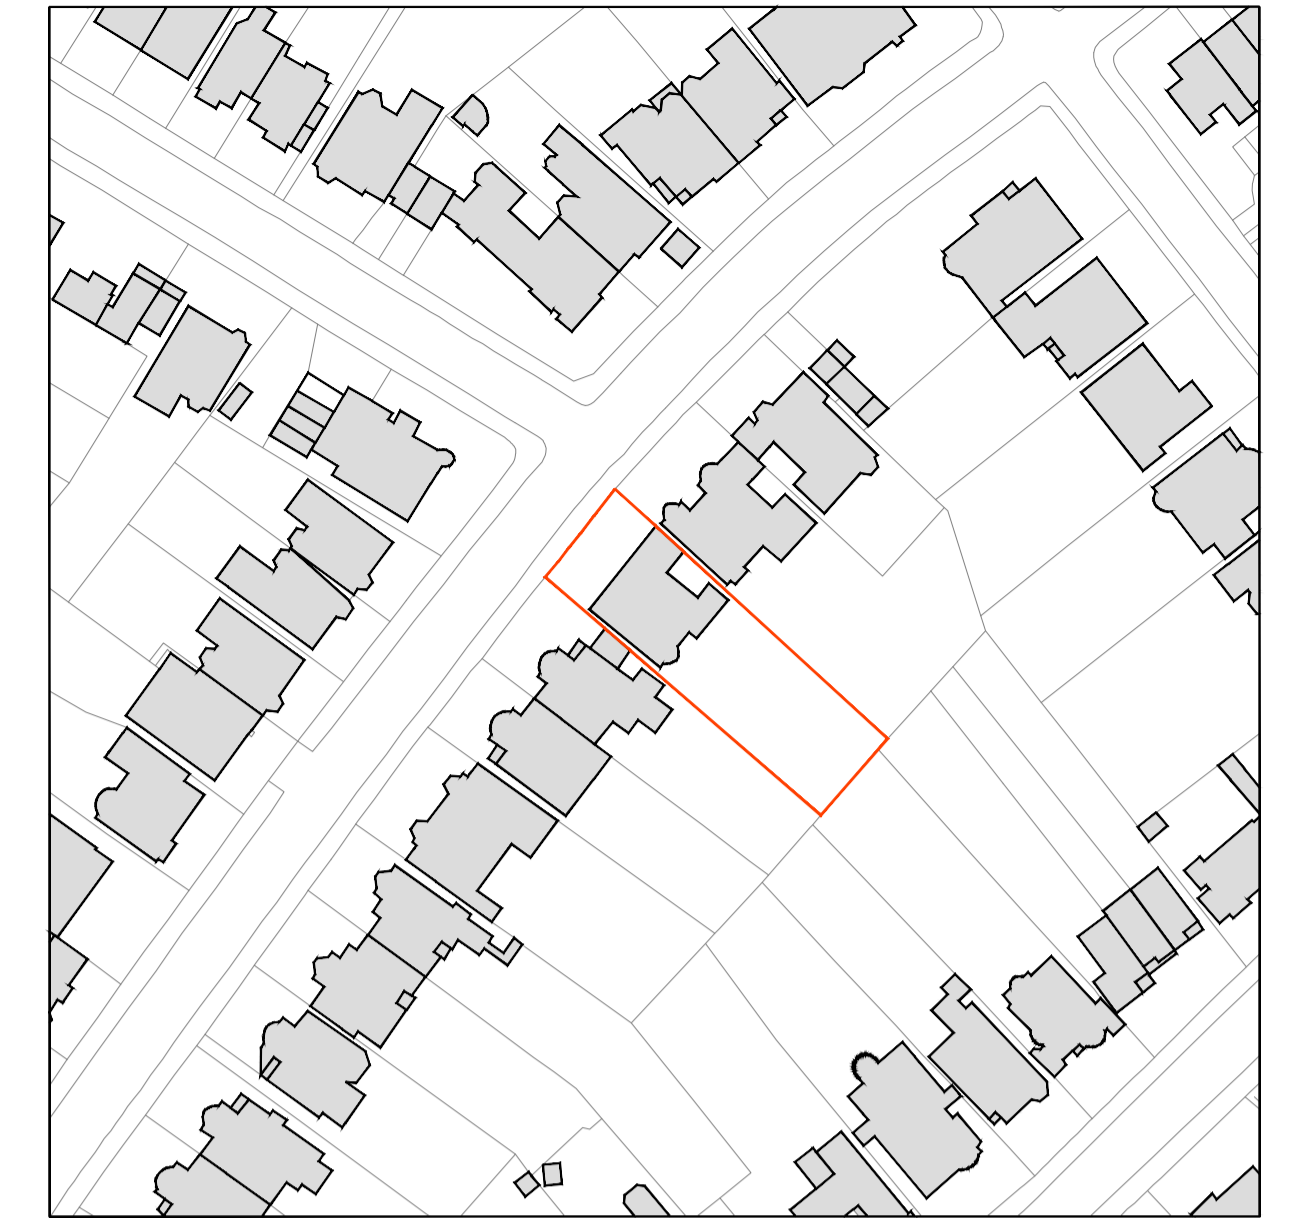

Site Location Plan Scale 1:1250

<p>Rev: Comments: By: Date:</p>		<p>Client:</p>		<p>Studio</p>	
<p>Project Title: 24 Heath Drive, London, NW3 7SB</p>		<p>Existing Site Location & Block Plan</p>		<p>28 Scrutton Street London UK EC2A 4RP</p>	
<p>Scale: 1:500@A1 1:1250@A1</p>		<p>Date: JAN 18</p>		<p>T: +44(0) 20 7247 2462 E: enquiries@kyson.co.uk W: www.kyson.co.uk</p>	
<p>Drawn: ST</p>		<p>Checked: HV</p>		<p>Project No.: 508-16 Drawing No.: 0500 Revision: -</p>	

Do not scale this drawing. All dimensions must be checked on site. All rights reserved. No reproduction in any material form is permitted without consent.

PLANNING

kyson