



Existing Internal Elevation

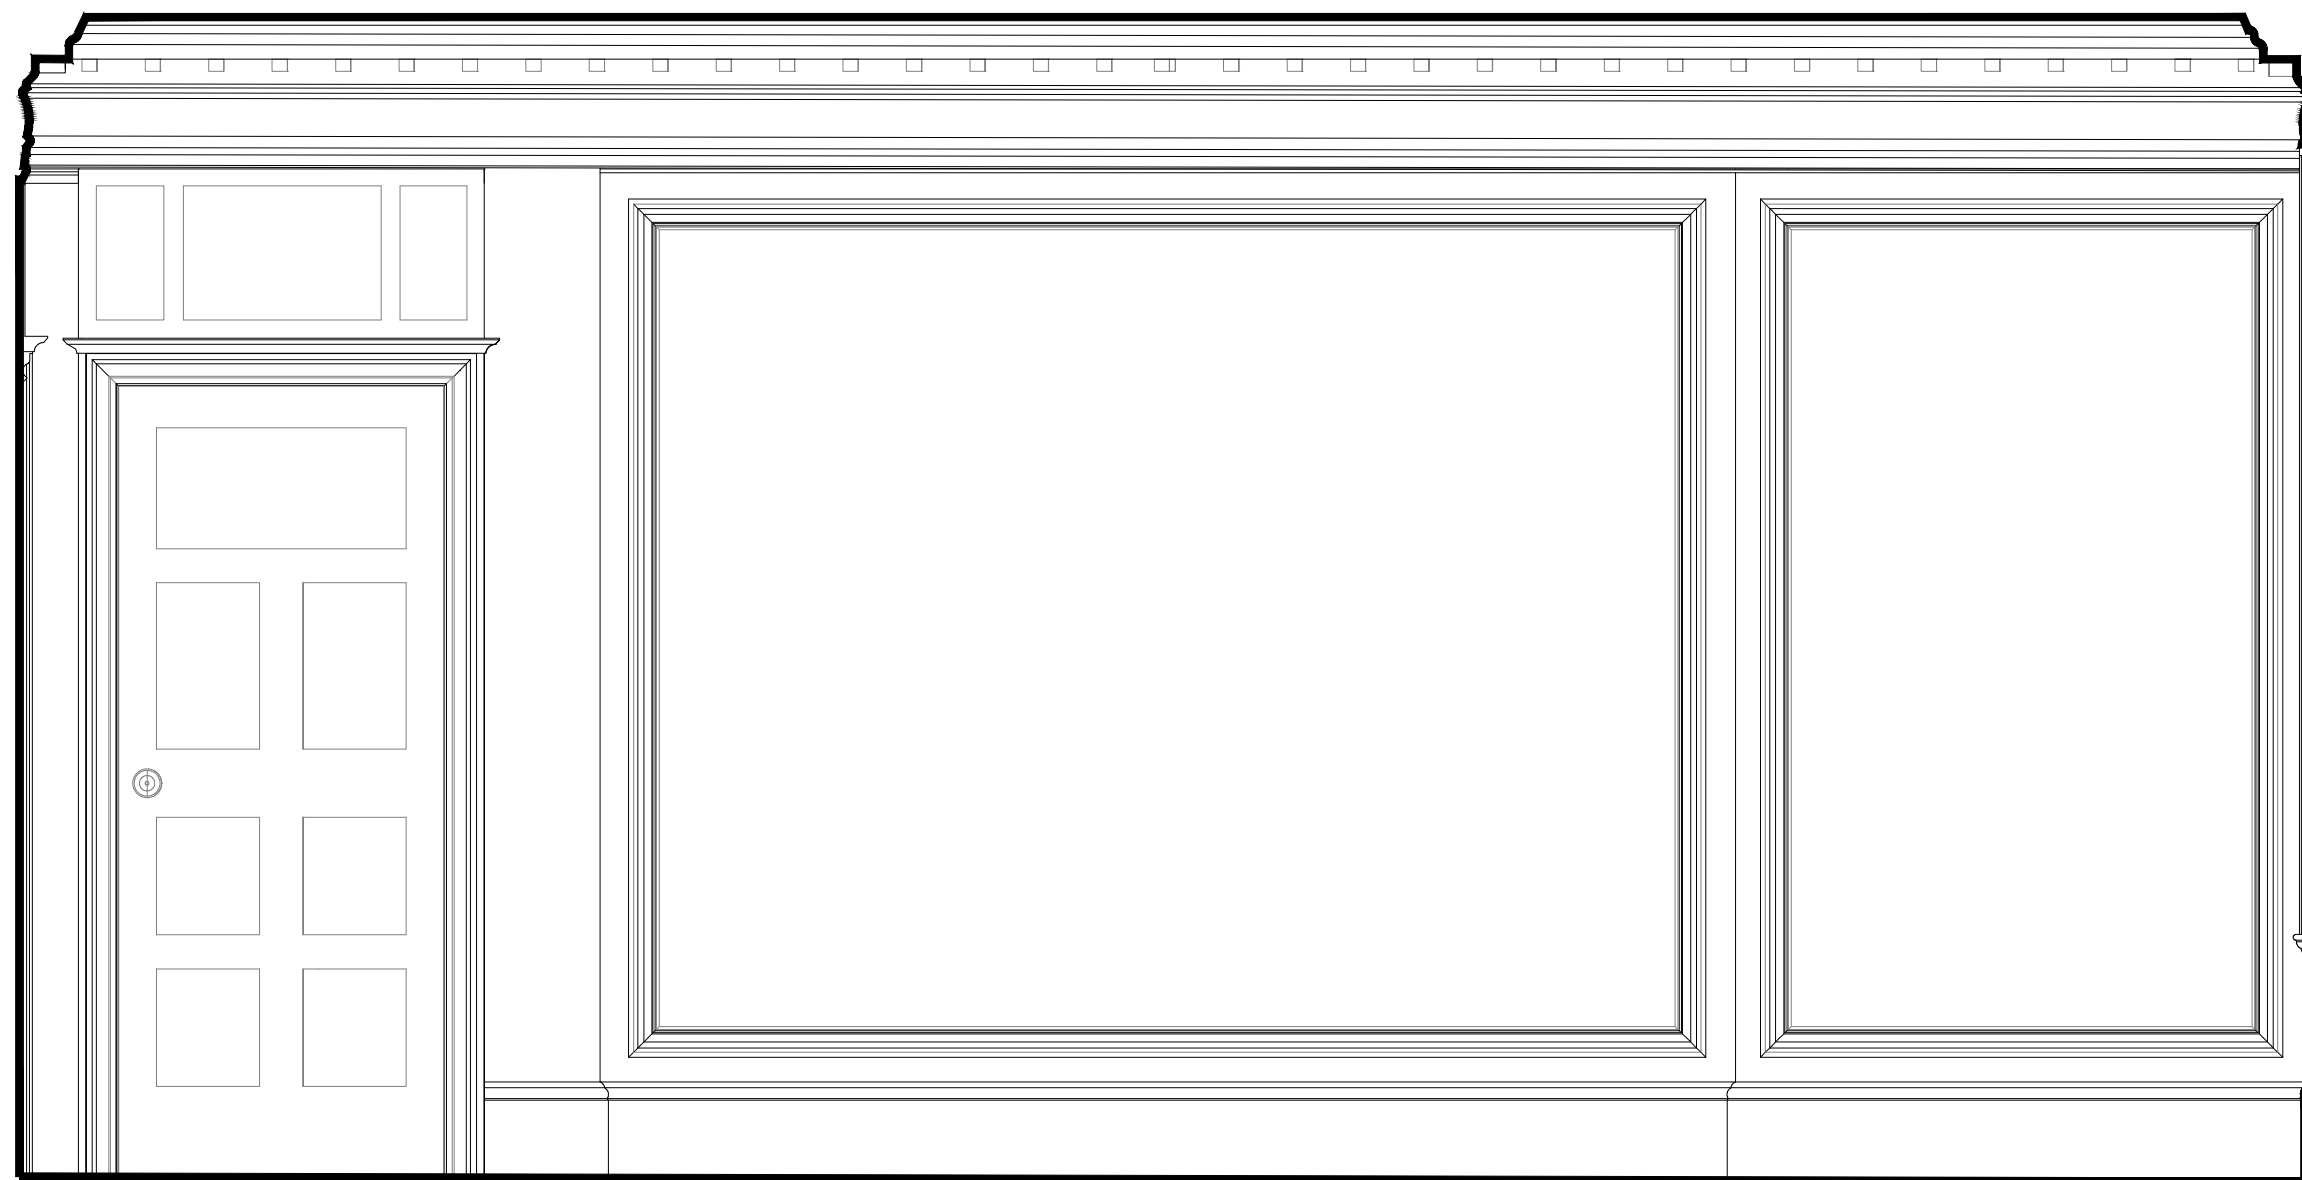


DG-08

Proposed Internal Elevation

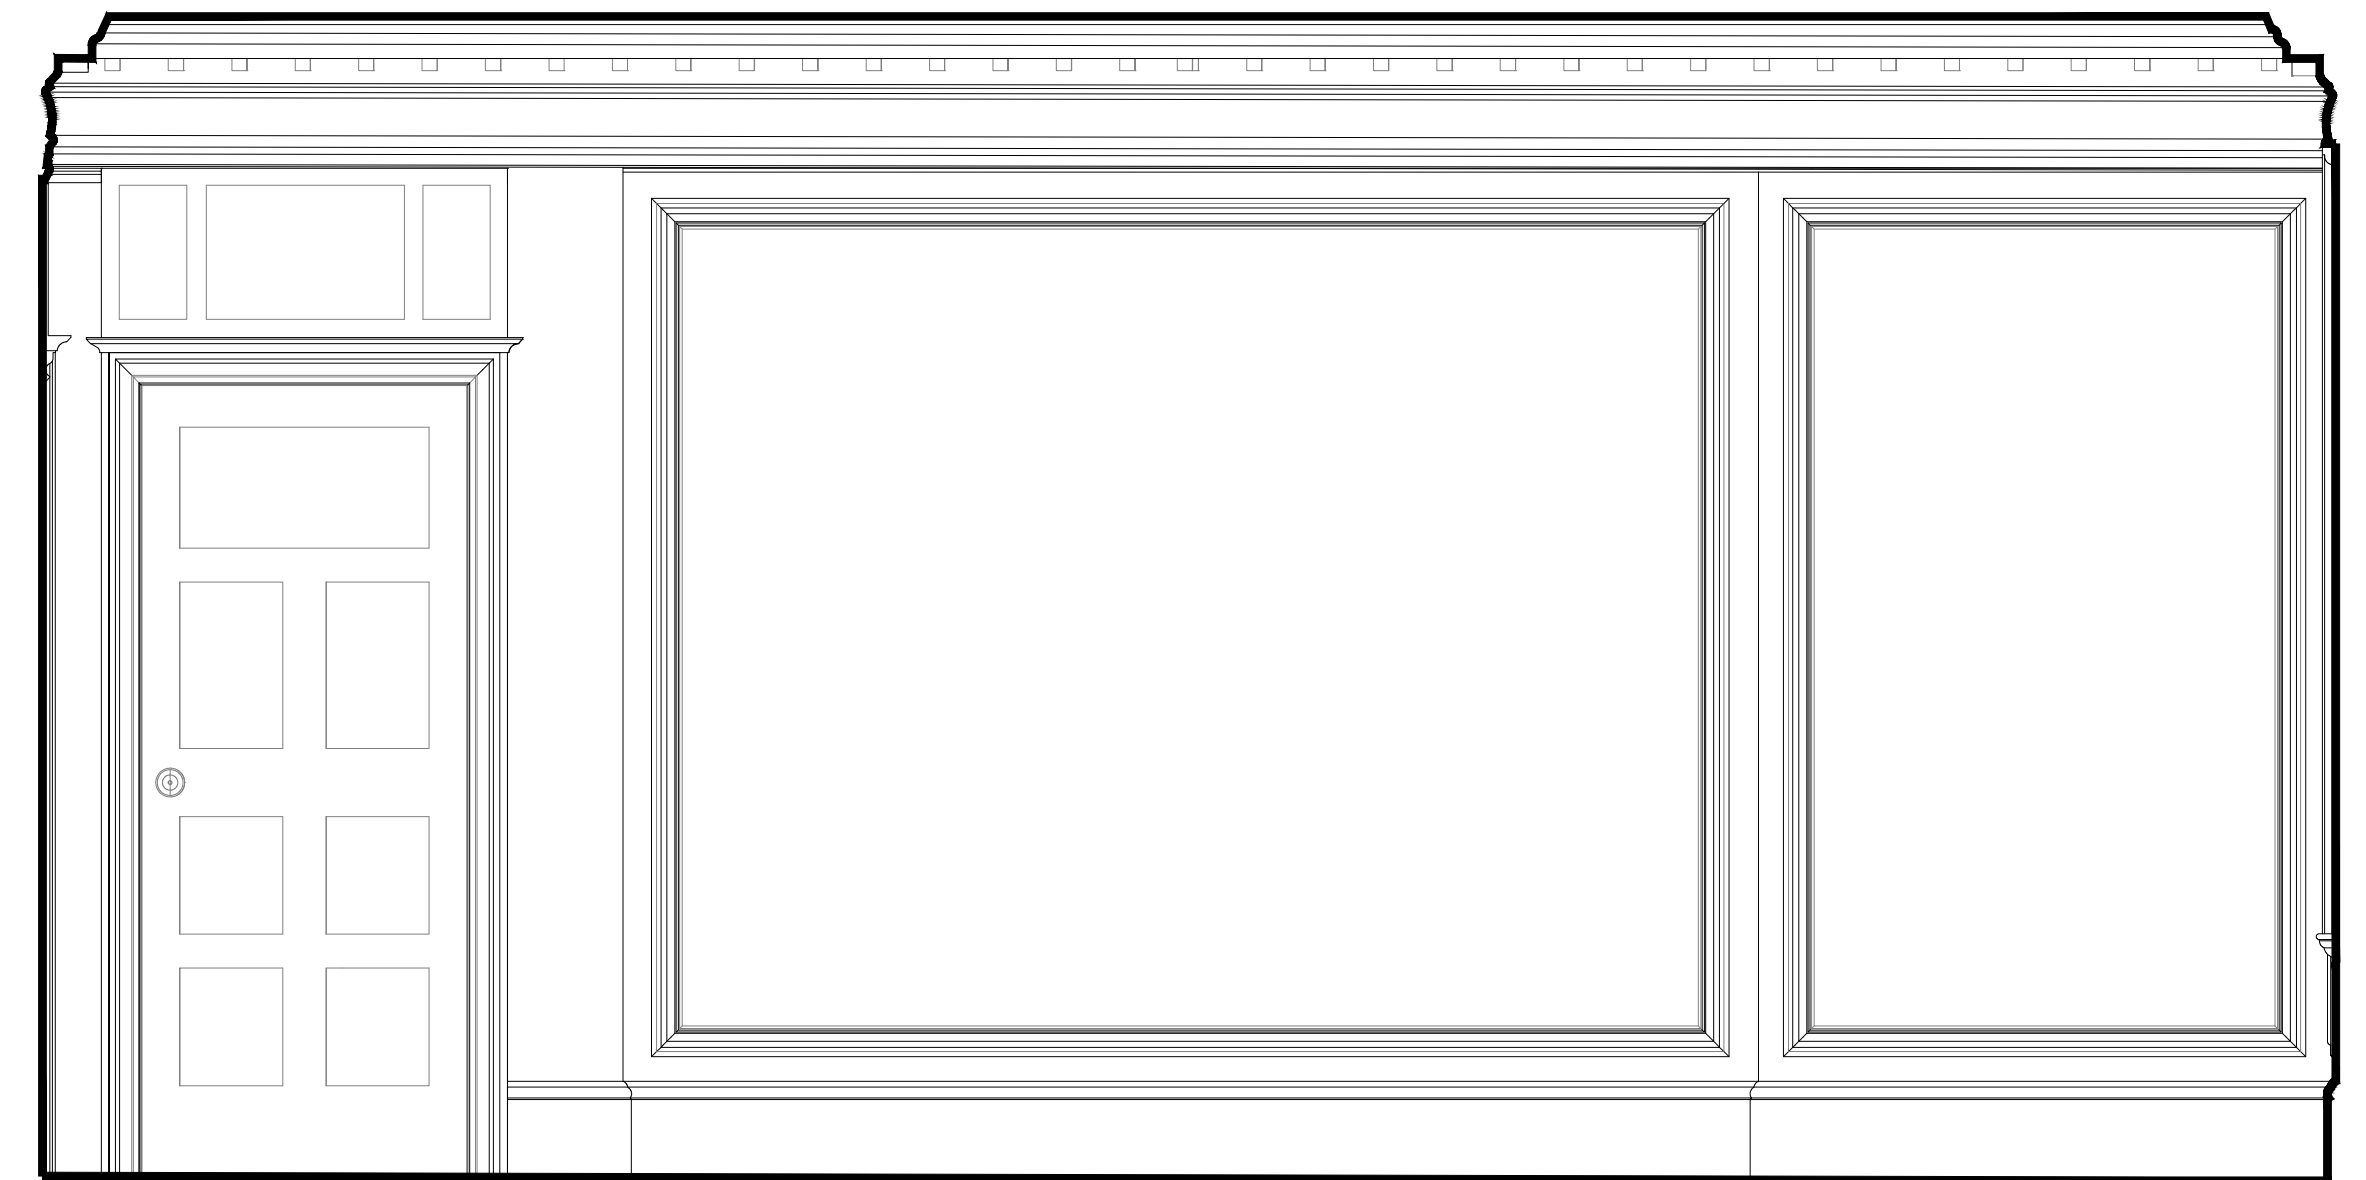


DG-08

- Summary of changes:
- New independent wall lining to be formed to enable vertical service distribution
  - Fixing method to be screw fixing to floor and ceiling to avoid loss of original fabric
  - All panel moulds and skirting to be kept in situ
  - New panel moulds and skirting to match existing

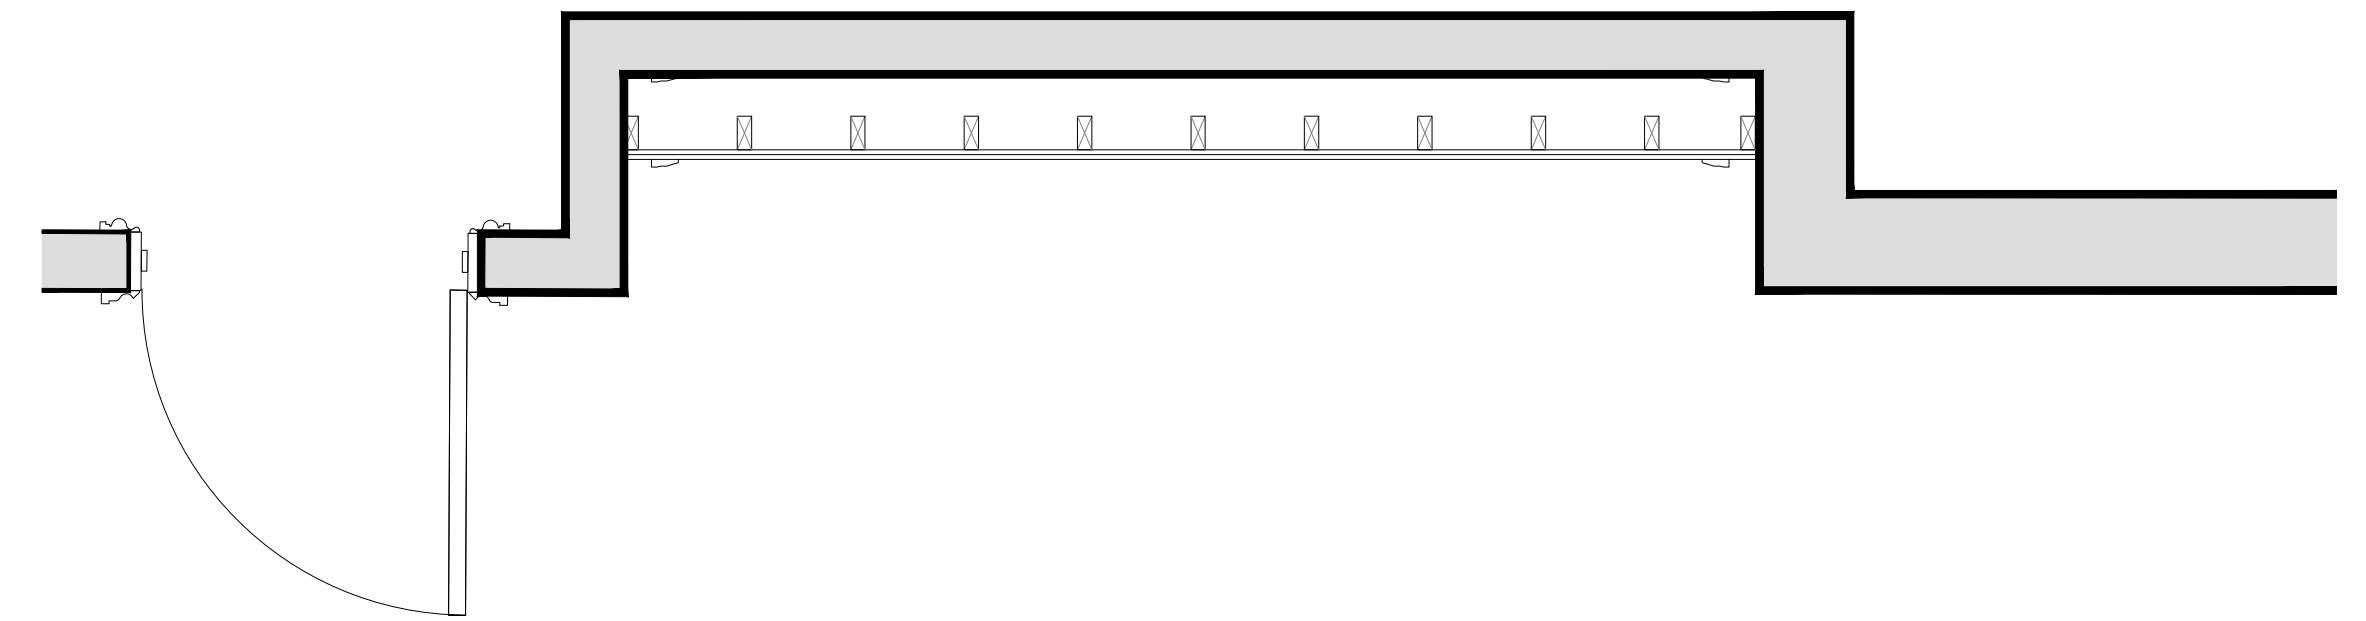

SCALE - 1:20

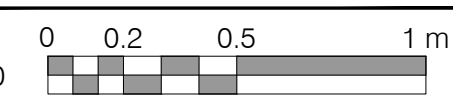

Rev: Comments: By: Date:

- - - -

Do not scale this drawing. All dimensions must be checked on site. All rights reserved. No reproduction in any material form is permitted without consent.

PLANNING

Client:

-

Project Title:  
24 Heath Drive, London, NW3 7SB

Drawing Title:  
Internal Elevations  
Ground Floor - Family Room

Scale: 1:20@A1

Date: JAN 18

Drawn: ST

Checked: HV

kyson

Studio

28 Scrutton Street  
London  
UK  
EC2A 4RP

T: +44(0) 20 7247 2462  
E: enquiries@kyson.co.uk  
W: www.kyson.co.uk

Project No.: 508-16

Drawing No.: 3100

Revision: -