

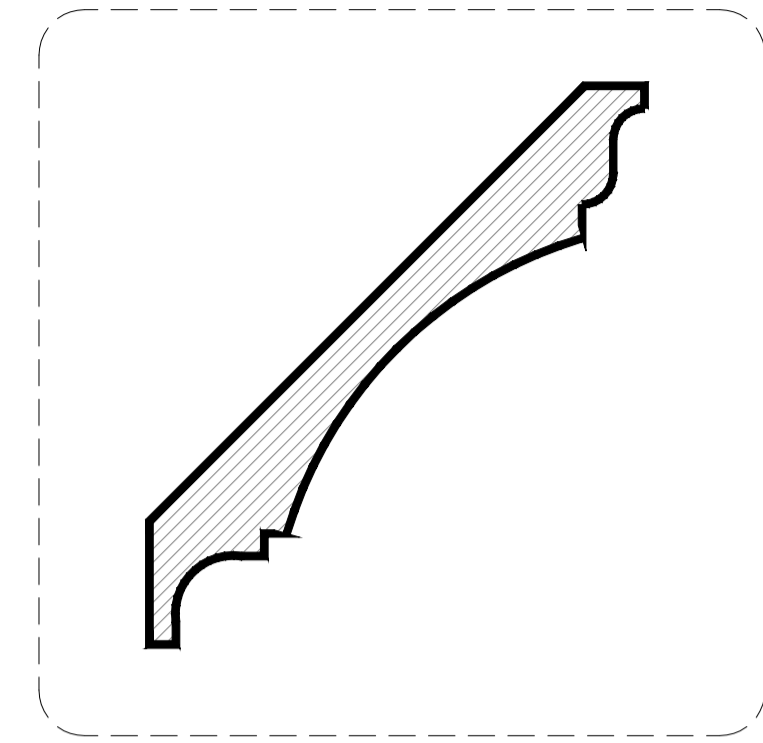


Existing Internal Elevation

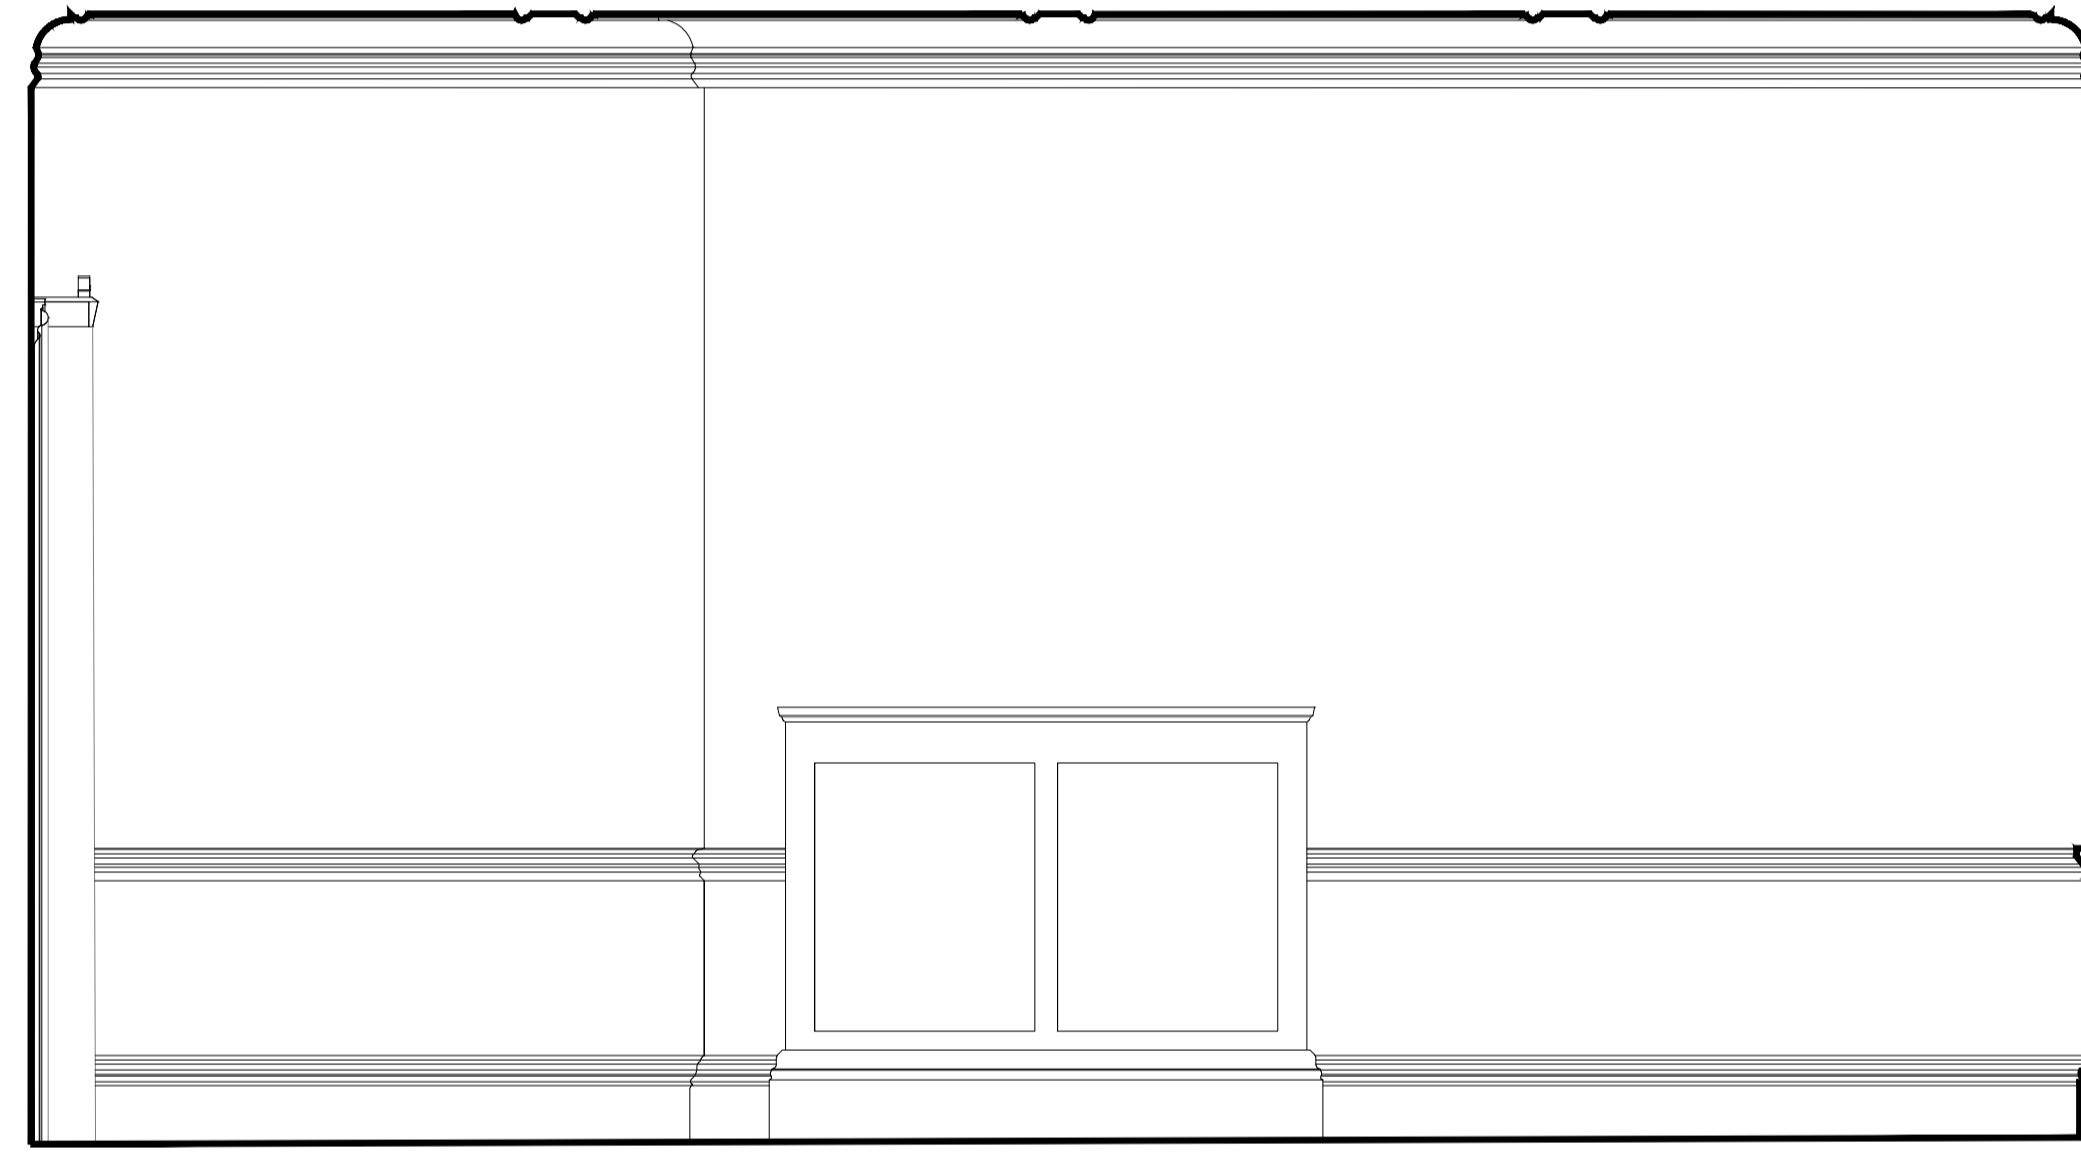


Detail 01

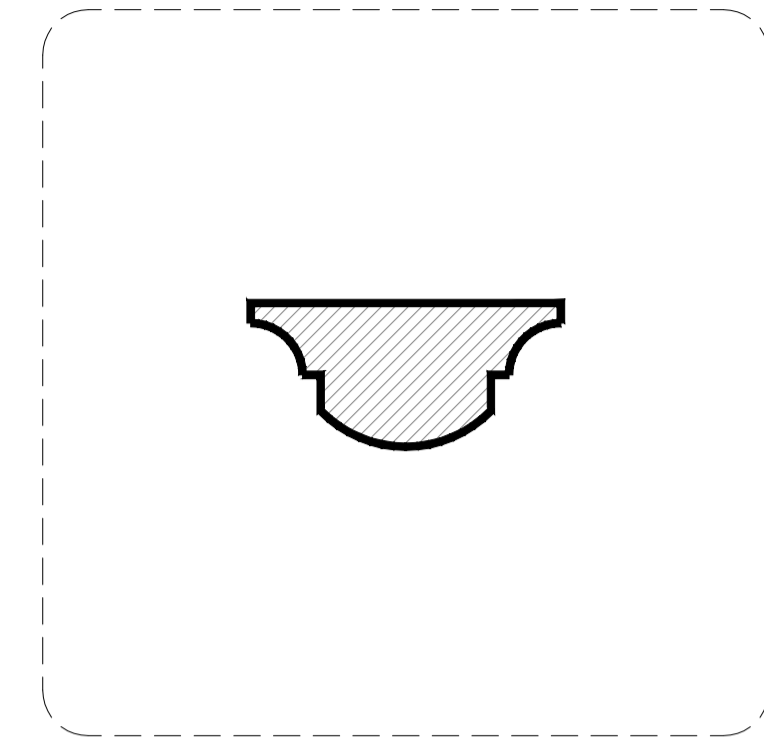


Detail 02

Proposed Internal Elevation

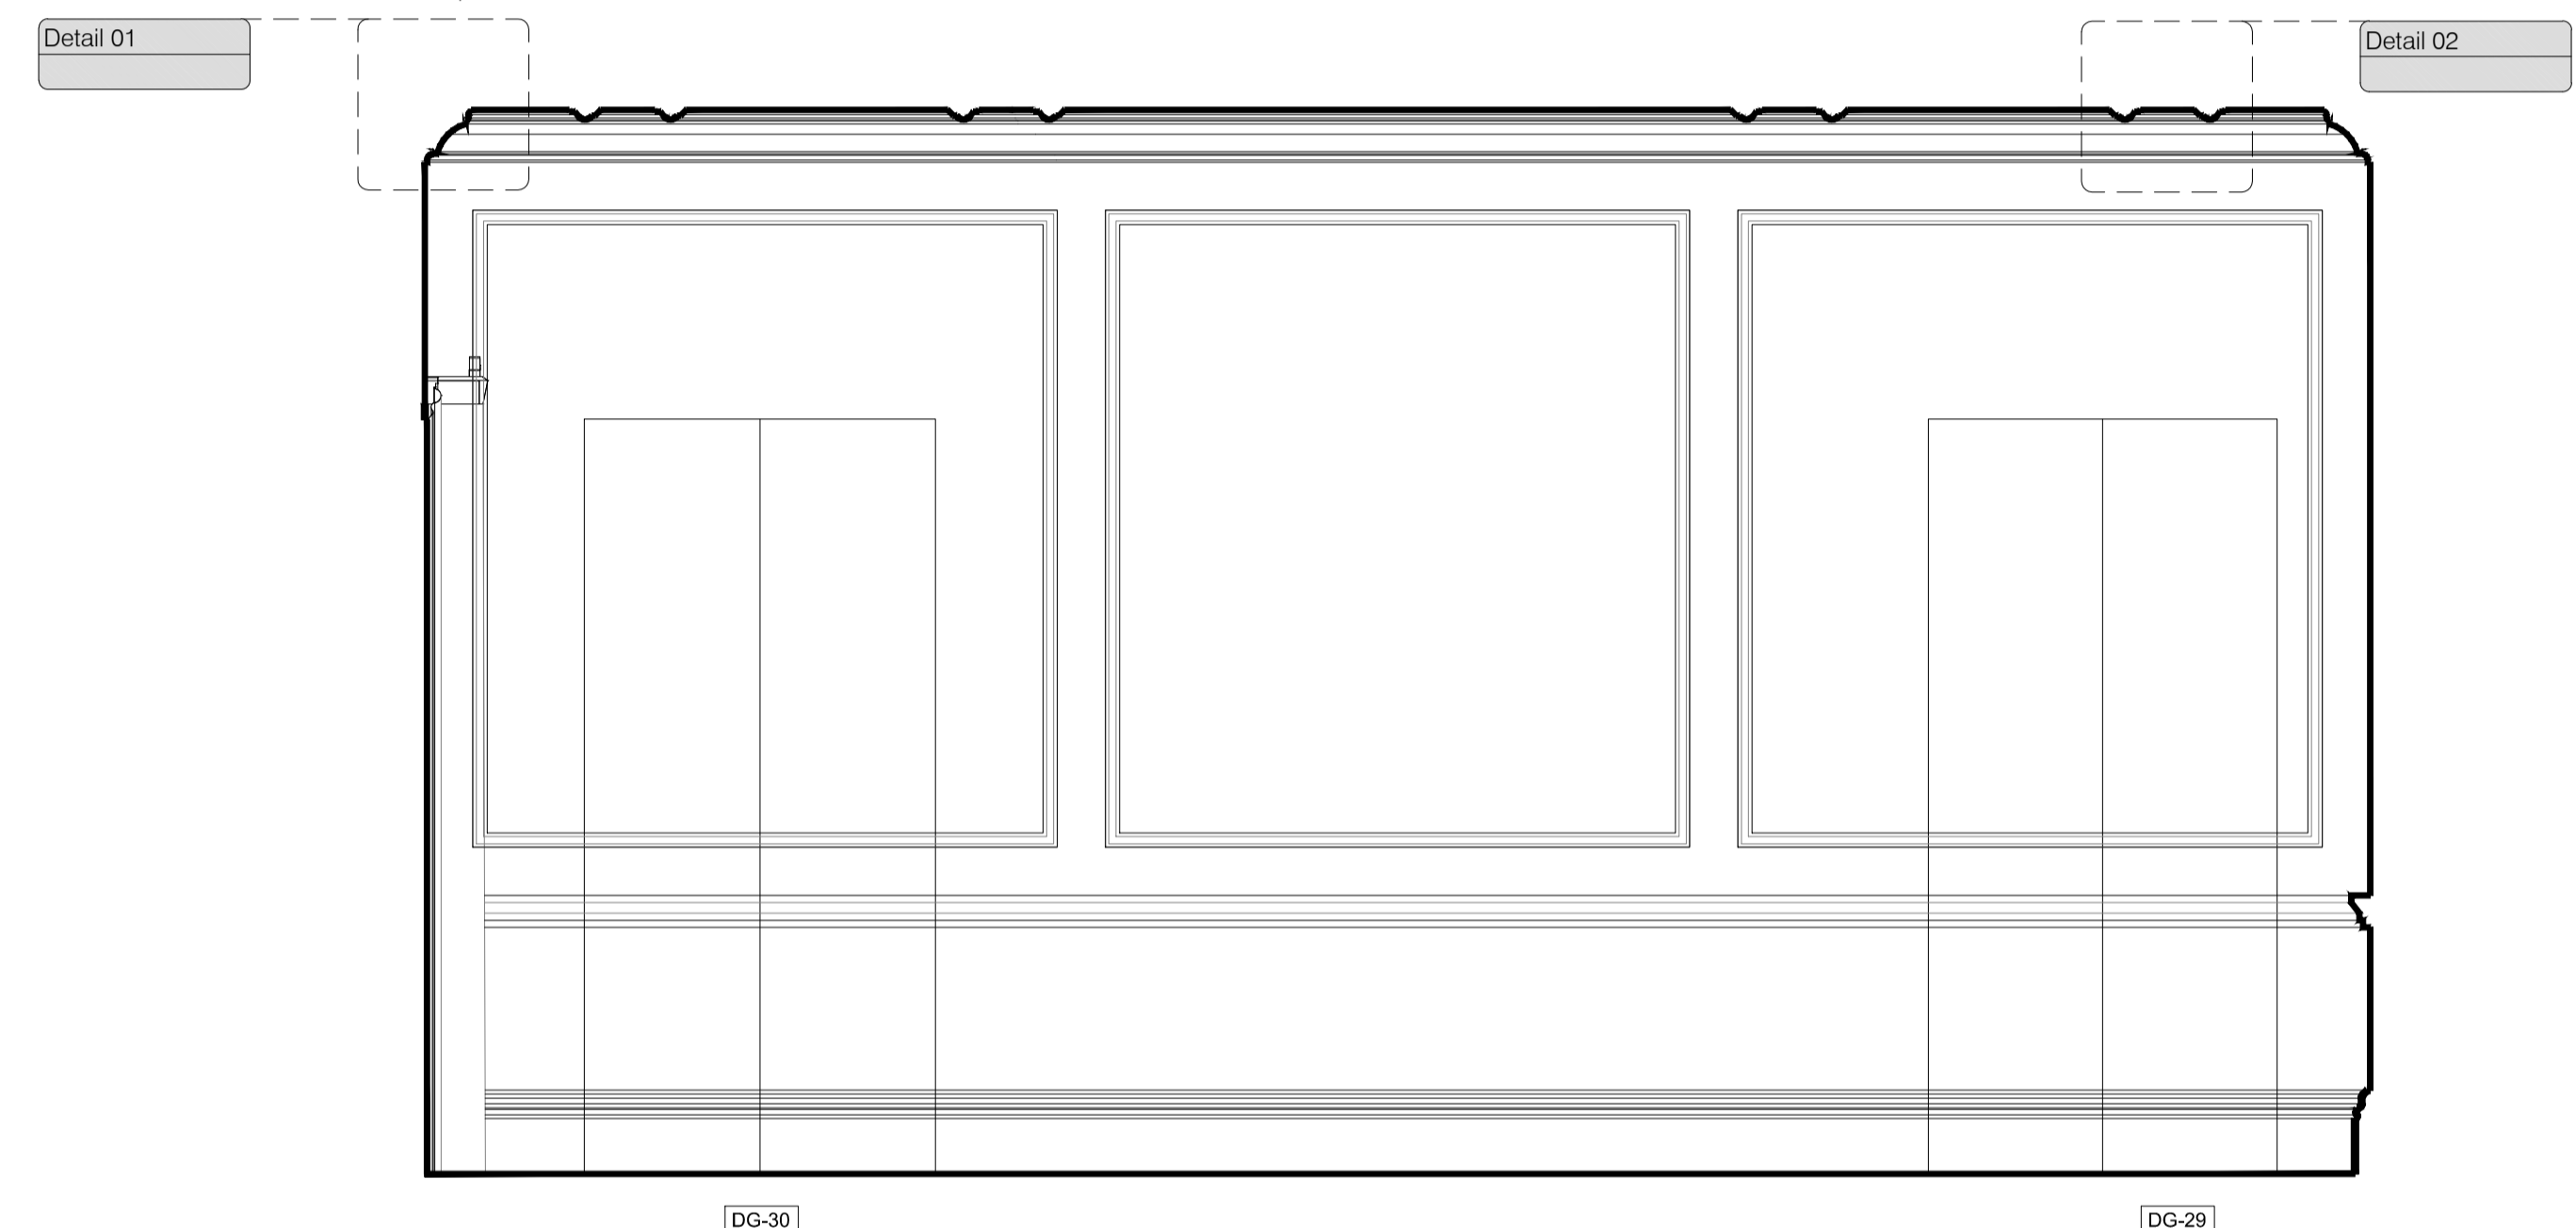

- Summary of changes:
- New opening to be formed within existing wall
 - Doors to be jib style doors, concealed within wall
 - New boxing to be installed for flush wall line
 - New panel moulds to be installed
 - New skirting and dado to match existing
 - Ceiling to be replaced to allow installation of new services and lights including new ceiling moulds
 - New cornice profile to be installed
 - Floor to be replaced to match existing floors in front room

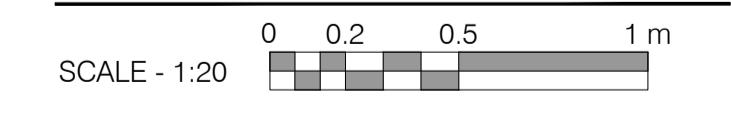

Rev:	Comments:	By:	Date:
-	-	-	-

PLANNING

Client:
 Project Title:
 24 Heath Drive, London, NW3 7SB

Drawing Title:
 Internal Elevations
 Ground Floor - Living Room

Scale: 1:20@A1
 Date: JAN 18
 Drawn: ST
 Checked: HV

kyson
 Studio

28 Scrutton Street
 London
 UK
 EC2A 4RP

T: +44(0) 20 7247 2462
 E: enquiries@kyson.co.uk
 W: www.kyson.co.uk

Project No.: 508-16
 Drawing No.: 3101
 Revision: -

Do not scale this drawing. All dimensions must be checked on site. All rights reserved. No reproduction in any material form is permitted without consent.