

First Floor

Existing Internal Elevation




Proposed Internal Elevation



D1-17

- Summary of changes:
- New door inserted in original partition; refer to detail
  - New architrave to match existing

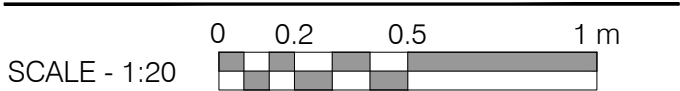

SCALE - 1:20

Rev:	Comments:	By:	Date:
-	-	-	-

**PLANNING**

Client:  
-

Project Title:  
24 Heath Drive, London, NW3 7SB

Drawing Title:  
Internal Elevations  
First Floor - Bedroom 1

Scale: 1:20@A1    Date: JAN 18    Drawn: ST    Checked: HV

kyson<sup>+</sup>

**Studio**  
28 Scrutton Street  
London  
UK  
EC2A 4RP  
T: +44(0) 20 7247 2462  
E: enquiries@kyson.co.uk  
W: www.kyson.co.uk

Project No.: 508-16    Drawing No.: 3107    Revision: -

Do not scale this drawing. All dimensions must be checked on site. All rights reserved. No reproduction in any material form is permitted without consent.