


First Floor

Existing Internal Elevation



Proposed Internal Elevation

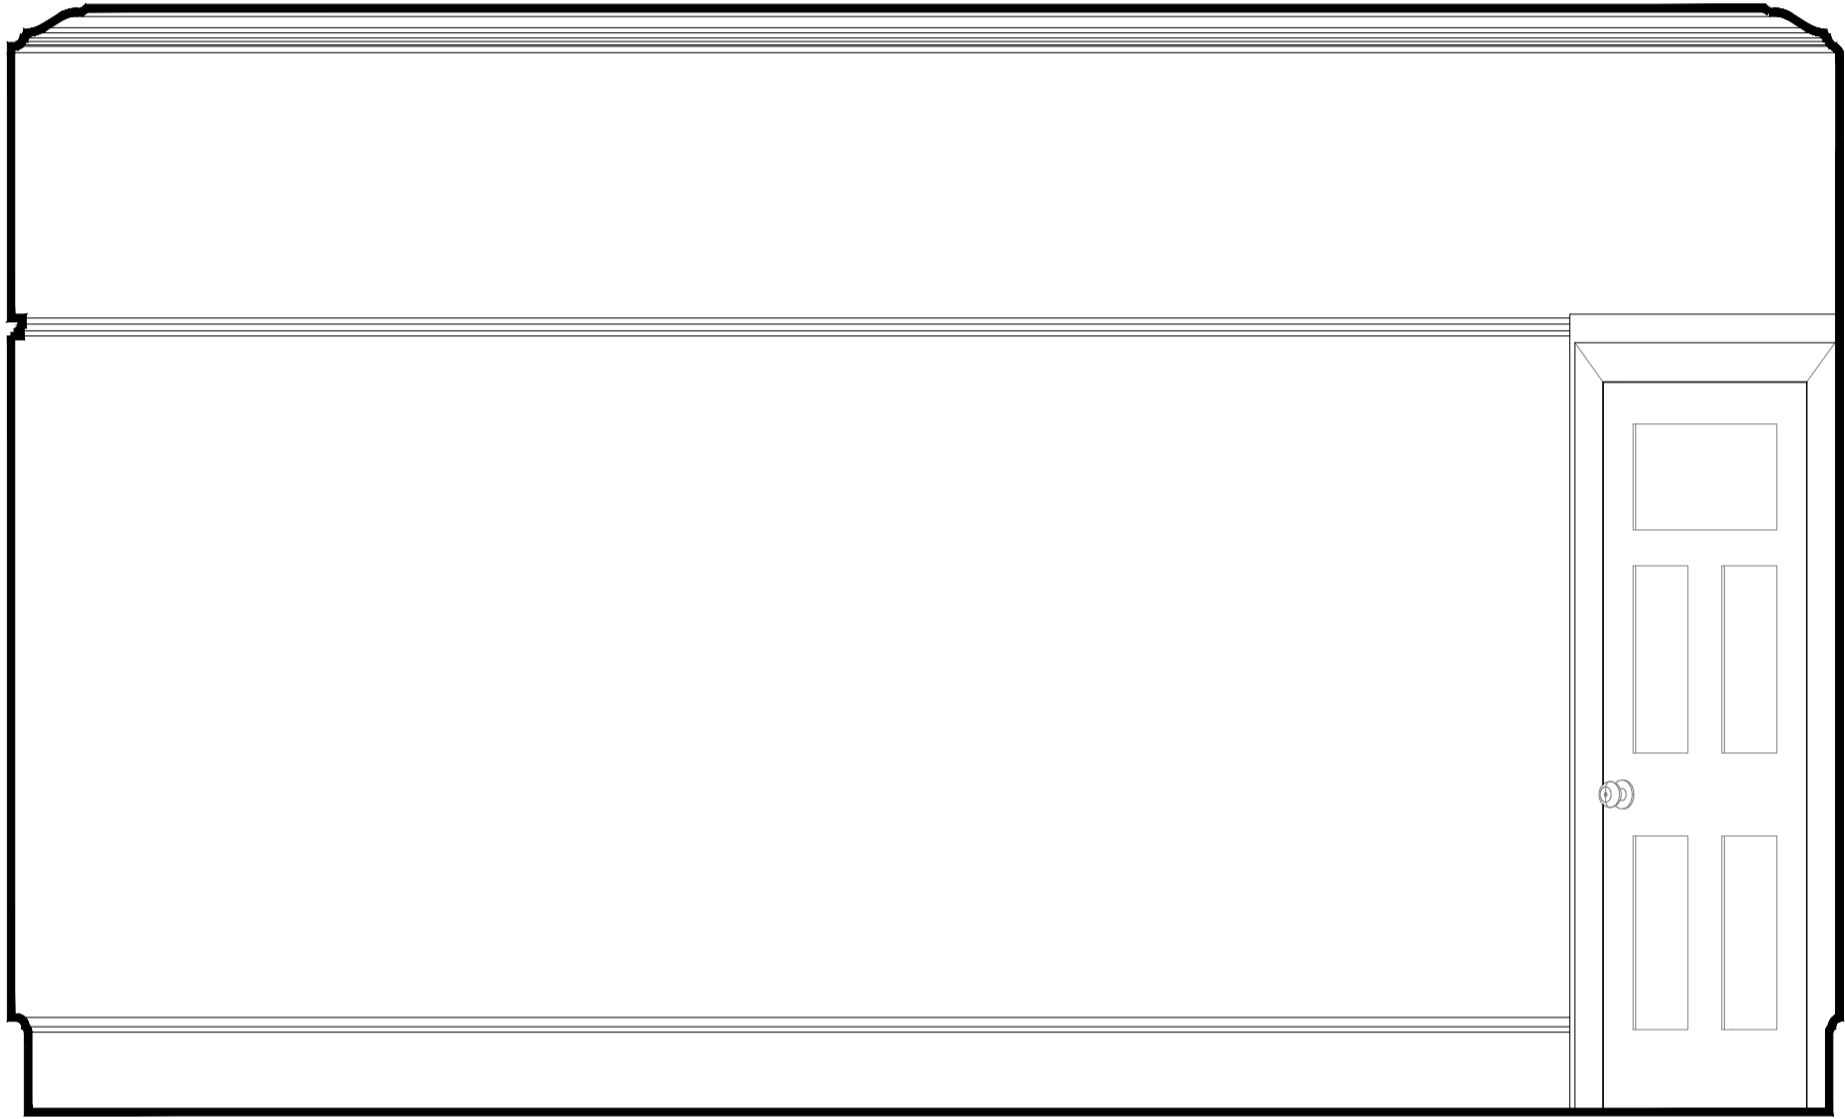

D1-16

- Summary of changes:
- New door within existing masonry
 - Brickwork to be carefully cut and toothed in to form opening
 - Door leaf and architrave to match existing

SCALE - 1:20 

Rev: Comments: By: Date:

Do not scale this drawing. All dimensions must be checked on site. All rights reserved. No reproduction in any material form is permitted without consent.

PLANNING

Client:
Project Title:
24 Heath Drive, London, NW3 7SB

Drawing Title:
Internal Elevations
First Floor - Master Bedroom

Scale: Date: Drawn: Checked:
1:20@A1 JAN 18 ST HV

kyson

Studio
28 Scrutton Street
London
UK
EC2A 4RP

T: +44(0) 20 7247 2462
E: enquiries@kyson.co.uk
W: www.kyson.co.uk

Project No.: Drawing No.: Revision:
508-16 3108 -