


First Floor

Existing Internal Elevation

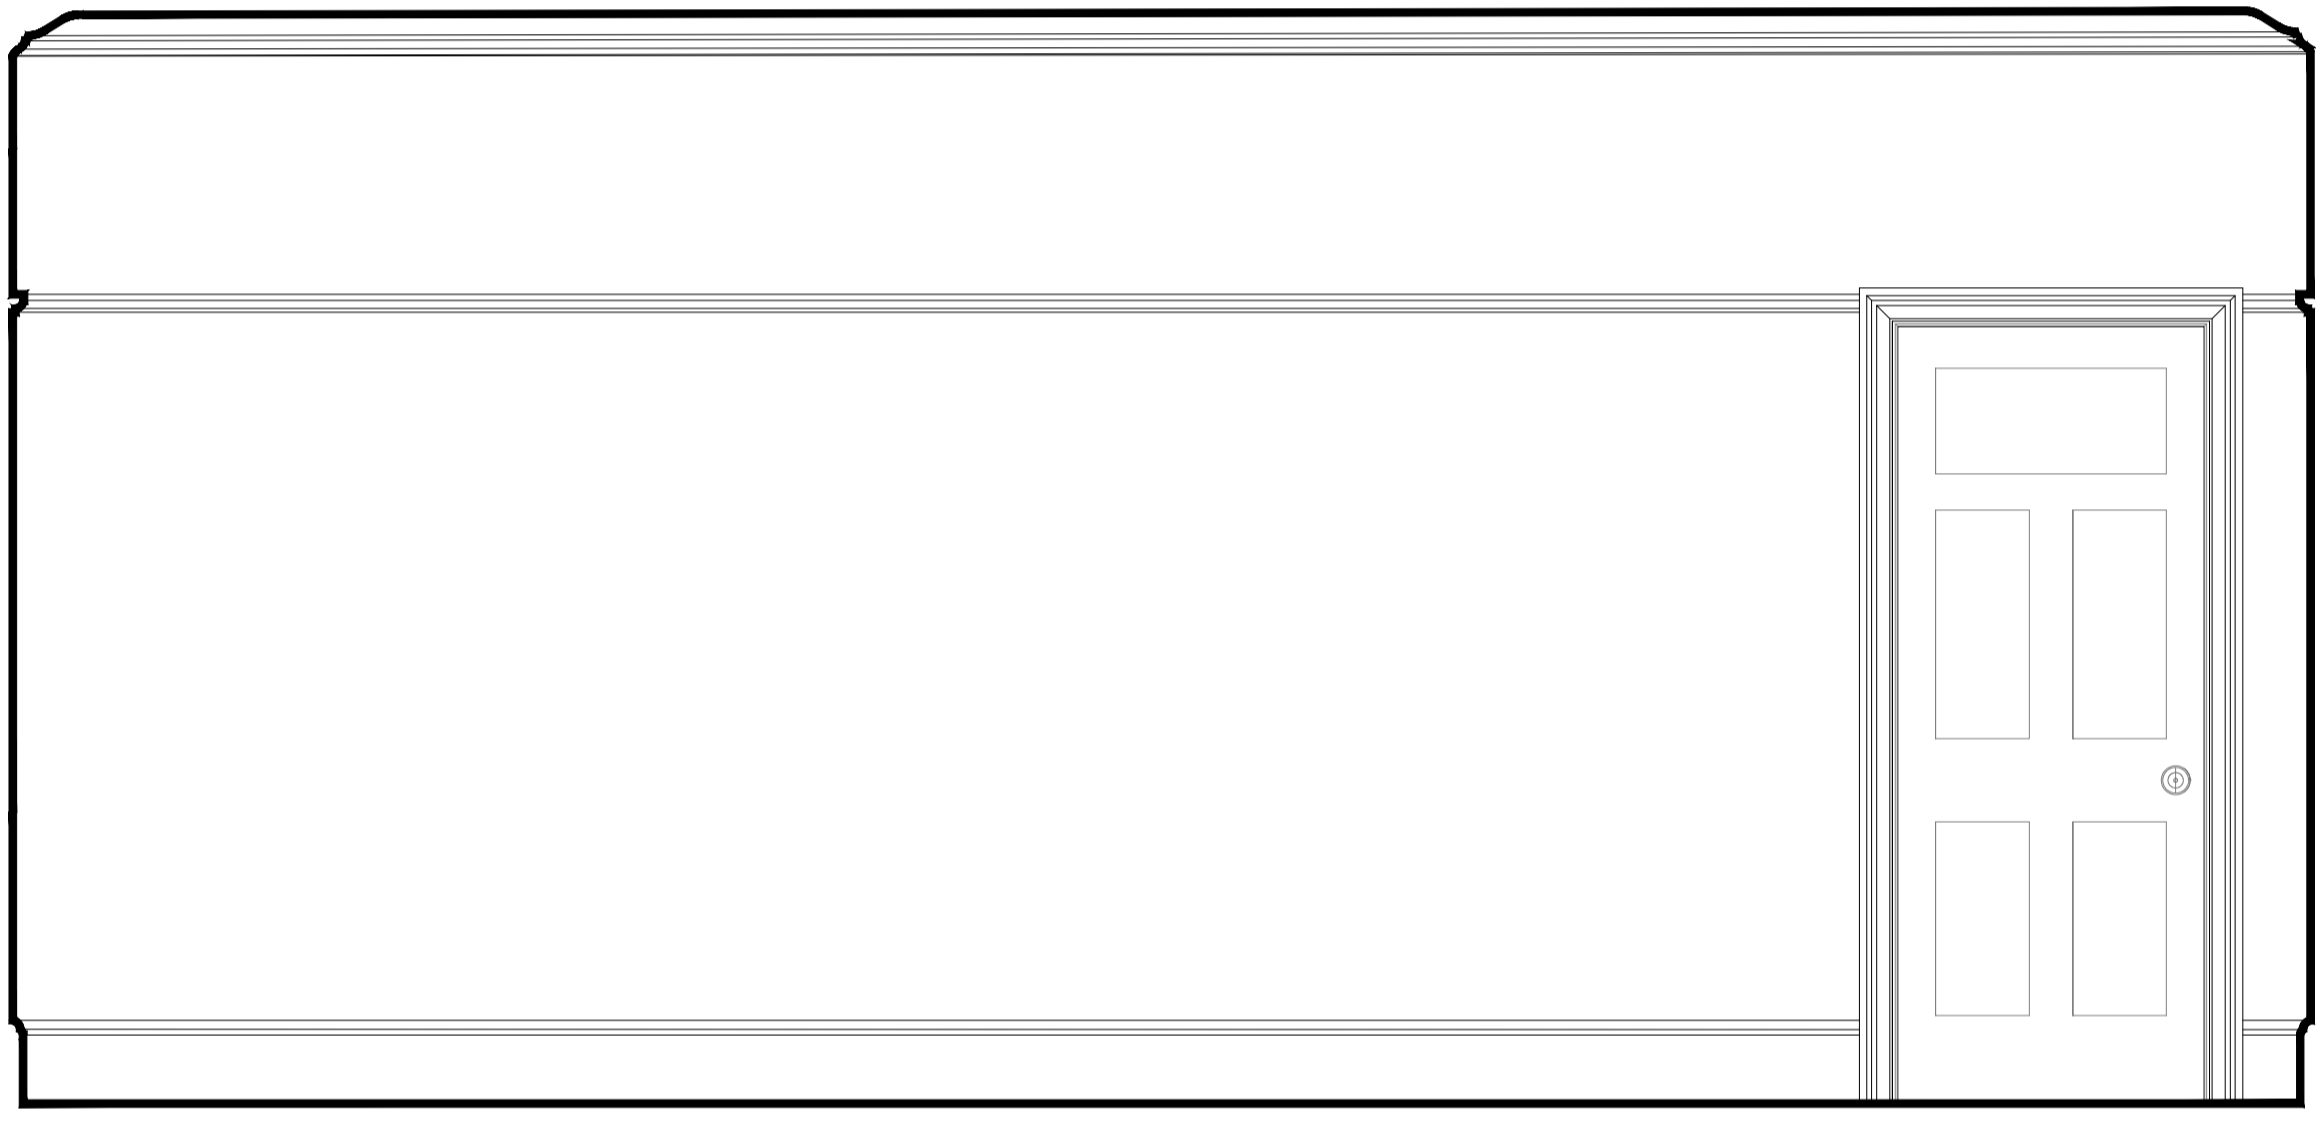

D1-01

Proposed Internal Elevation




D1-14

D1-01

- Summary of changes:
- New door inserted in original partition; refer to detail
 - New architrave to match existing

SCALE - 1:20

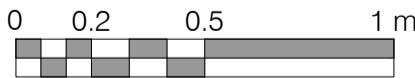

Rev: Comments: By: Date:

Do not scale this drawing. All dimensions must be checked on site. All rights reserved. No reproduction in any material form is permitted without consent.

PLANNING

Client:
 Project Title:
 24 Heath Drive, London, NW3 7SB
 Drawing Title:
 Internal Elevations
 First Floor - Bedroom 2

Scale: Date: Drawn: Checked:
 1:20@A1 JAN 18 ST HV

kyson[®]

Studio
 28 Scrutton Street
 London
 UK
 EC2A 4RP
 T: +44(0) 20 7247 2462
 E: enquiries@kyson.co.uk
 W: www.kyson.co.uk

Project No.: Drawing No.: Revision:
 508-16 3109 -