


Second Floor

Existing Internal Elevation

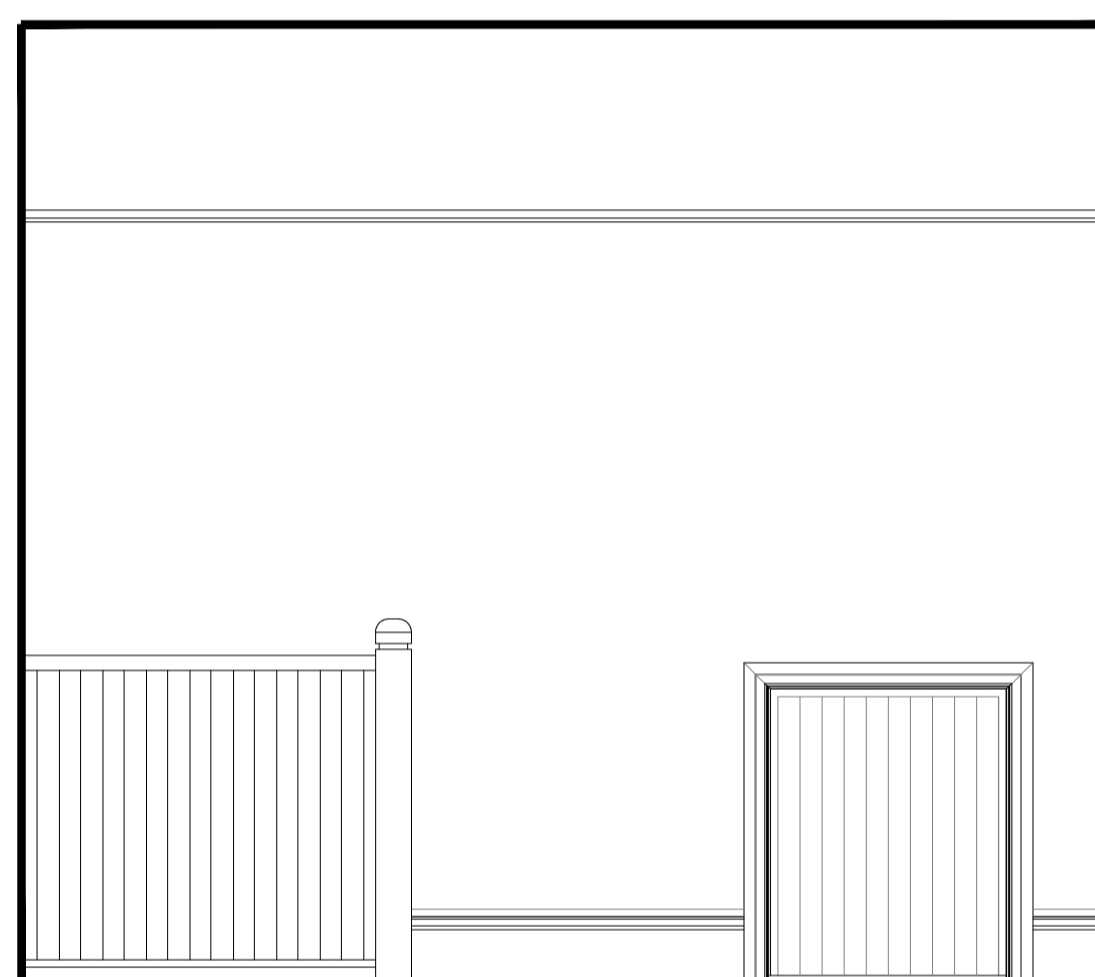


Proposed Internal Elevation



D2-03

- Summary of changes:
- Re-used door inserted in original partition, refer to detail
 - New architrave to match existing

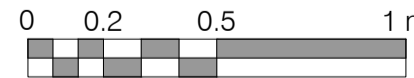SCALE - 1:20 

Rev:	Comments:	By:	Date:
-	-	-	-

Do not scale this drawing. All dimensions must be checked on site. All rights reserved. No reproduction in any material form is permitted without consent.

PLANNING

Client:

Project Title:
24 Heath Drive, London, NW3 7SB

Drawing Title:
Internal Elevations
Second Floor - Top Landing

Scale: 1:20@A1 Date: JAN 18 Drawn: ST Checked: HV

kyson

Studio

28 Scrutton Street
London
UK
EC2A 4RP

T: +44(0) 20 7247 2462
E: enquiries@kyson.co.uk
W: www.kyson.co.uk

Project No.:	Drawing No.:	Revision:
508-16	3112	-