



ELECTRICAL AND MECHANICAL FITTINGS AND/OR APPLIANCES, CONDUITS, PIPES, CABLES, ETC. ARE INDICATED FOR TENDERING PURPOSES. GUIDANCE & COMPILATION OF INSTALLATION DRAWINGS. EXACT POSITIONS AND ROUTES SHALL BE SETTLED ON SITE IN RELATION TO OTHER SERVICES AND FIXTURES AND TO THE ARCHITECT'S DETAILED ROOM LAYOUTS WHERE ISSUED OR APPROPRIATE EXCEPT WHERE DIMENSIONS ARE GIVEN (ON THE DRAWING OR IN THE SPECIFICATION.) FINAL POSITIONS OF LIGHTING POINTS, MECHANICAL AND ELECTRICAL FITTINGS, FIXTURES AND / OR APPLIANCES MUST BE CHECKED WITH THE CONTRACT ADMINISTRATOR BEFORE PROCEEDING

NOTES

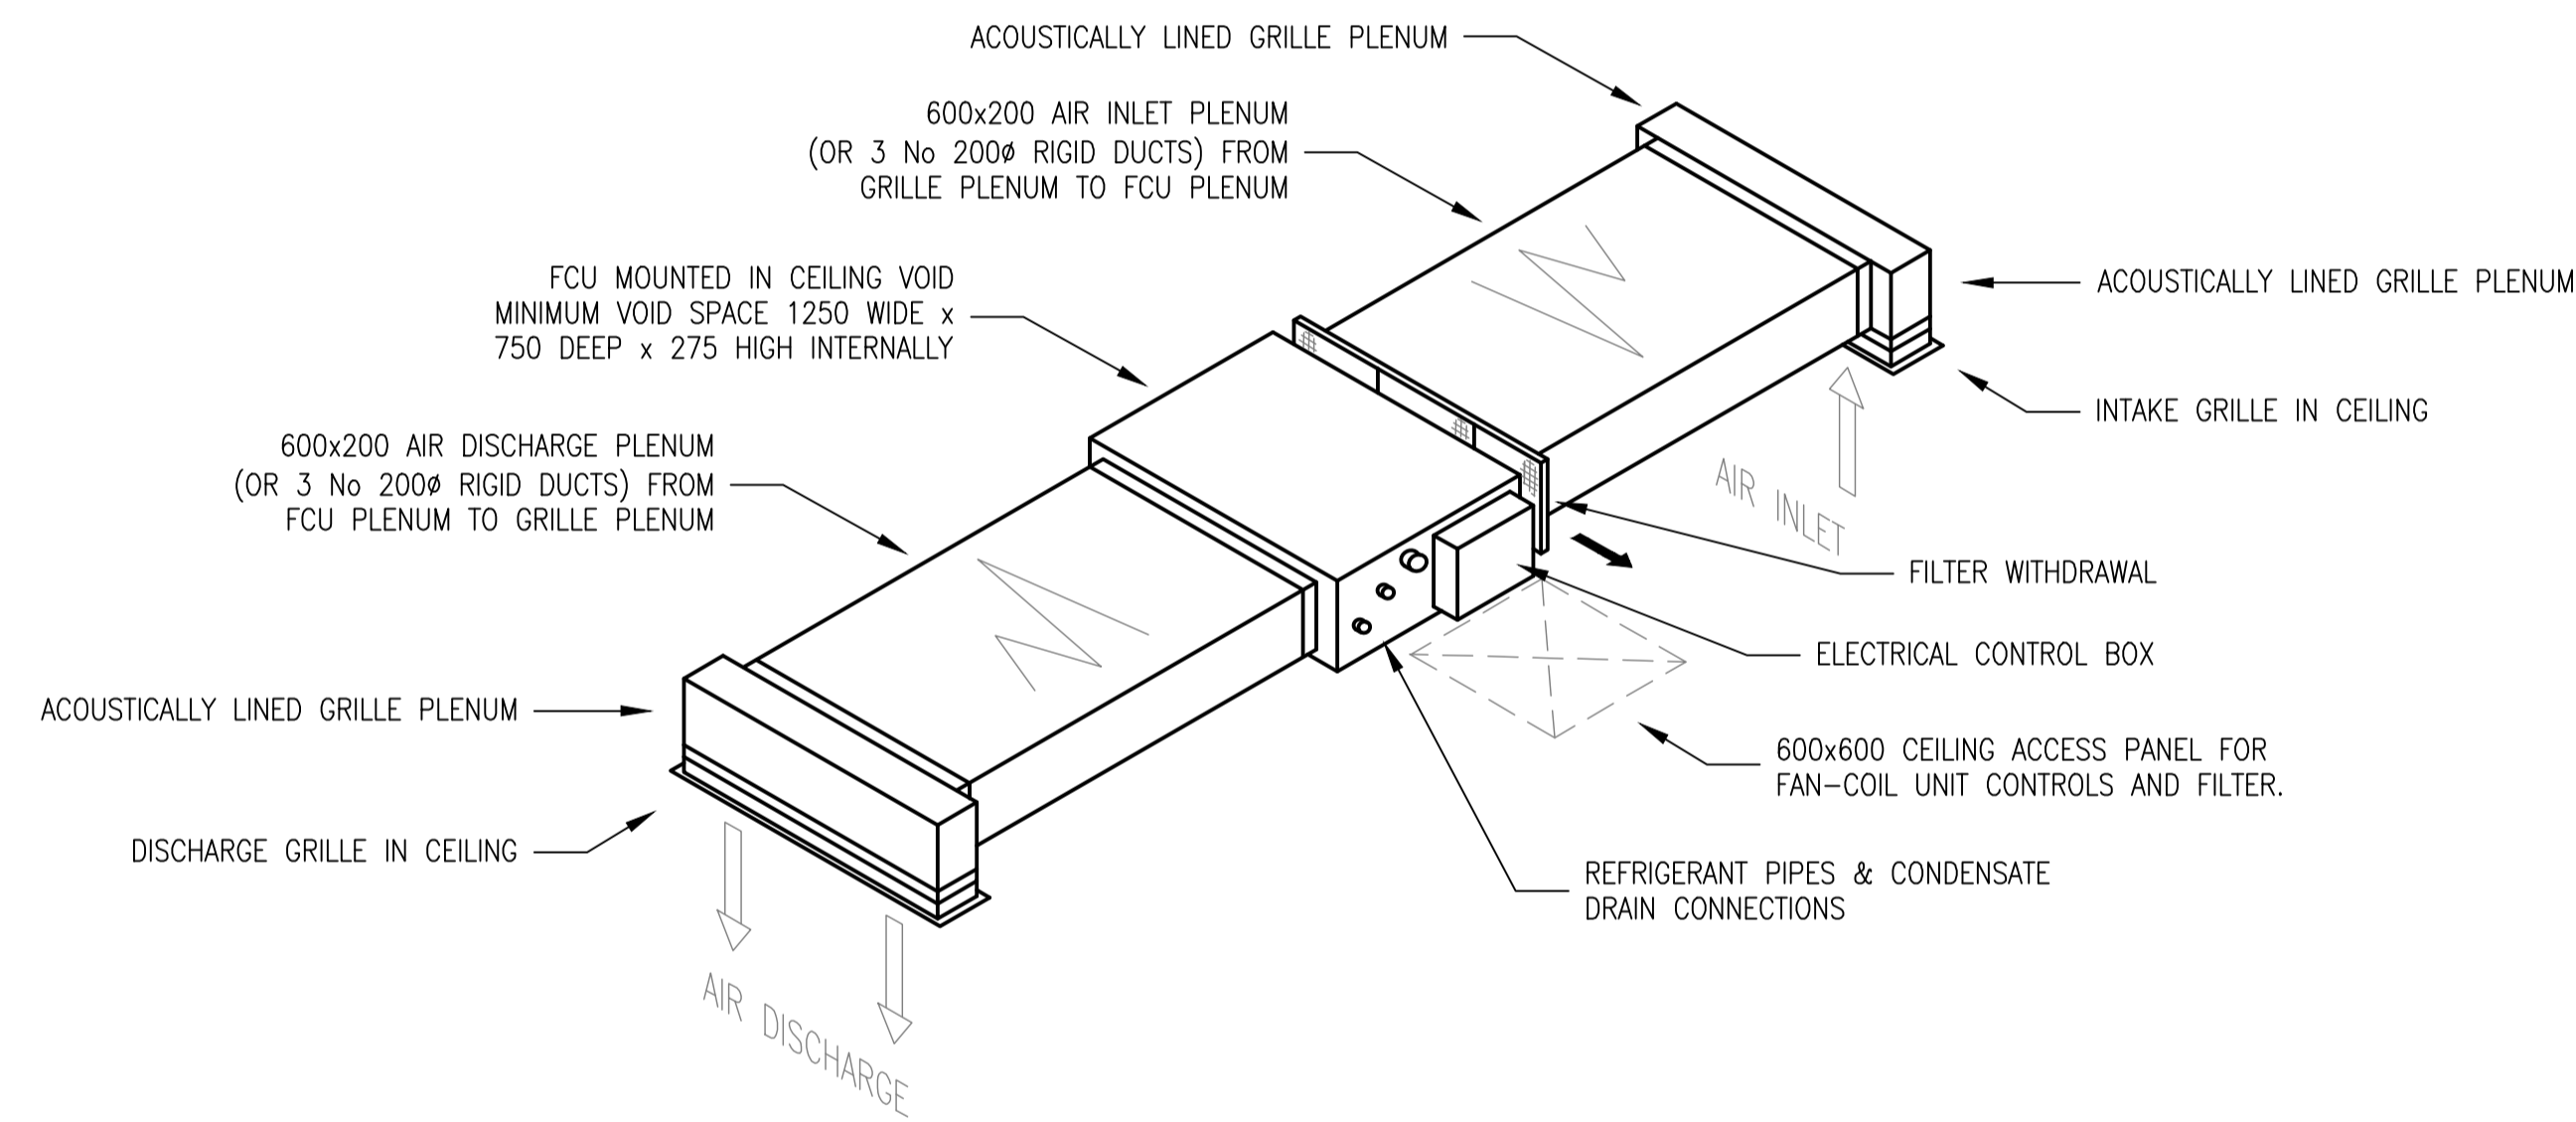

FAN COIL UNIT
TYPE 1 DETAIL (nts)

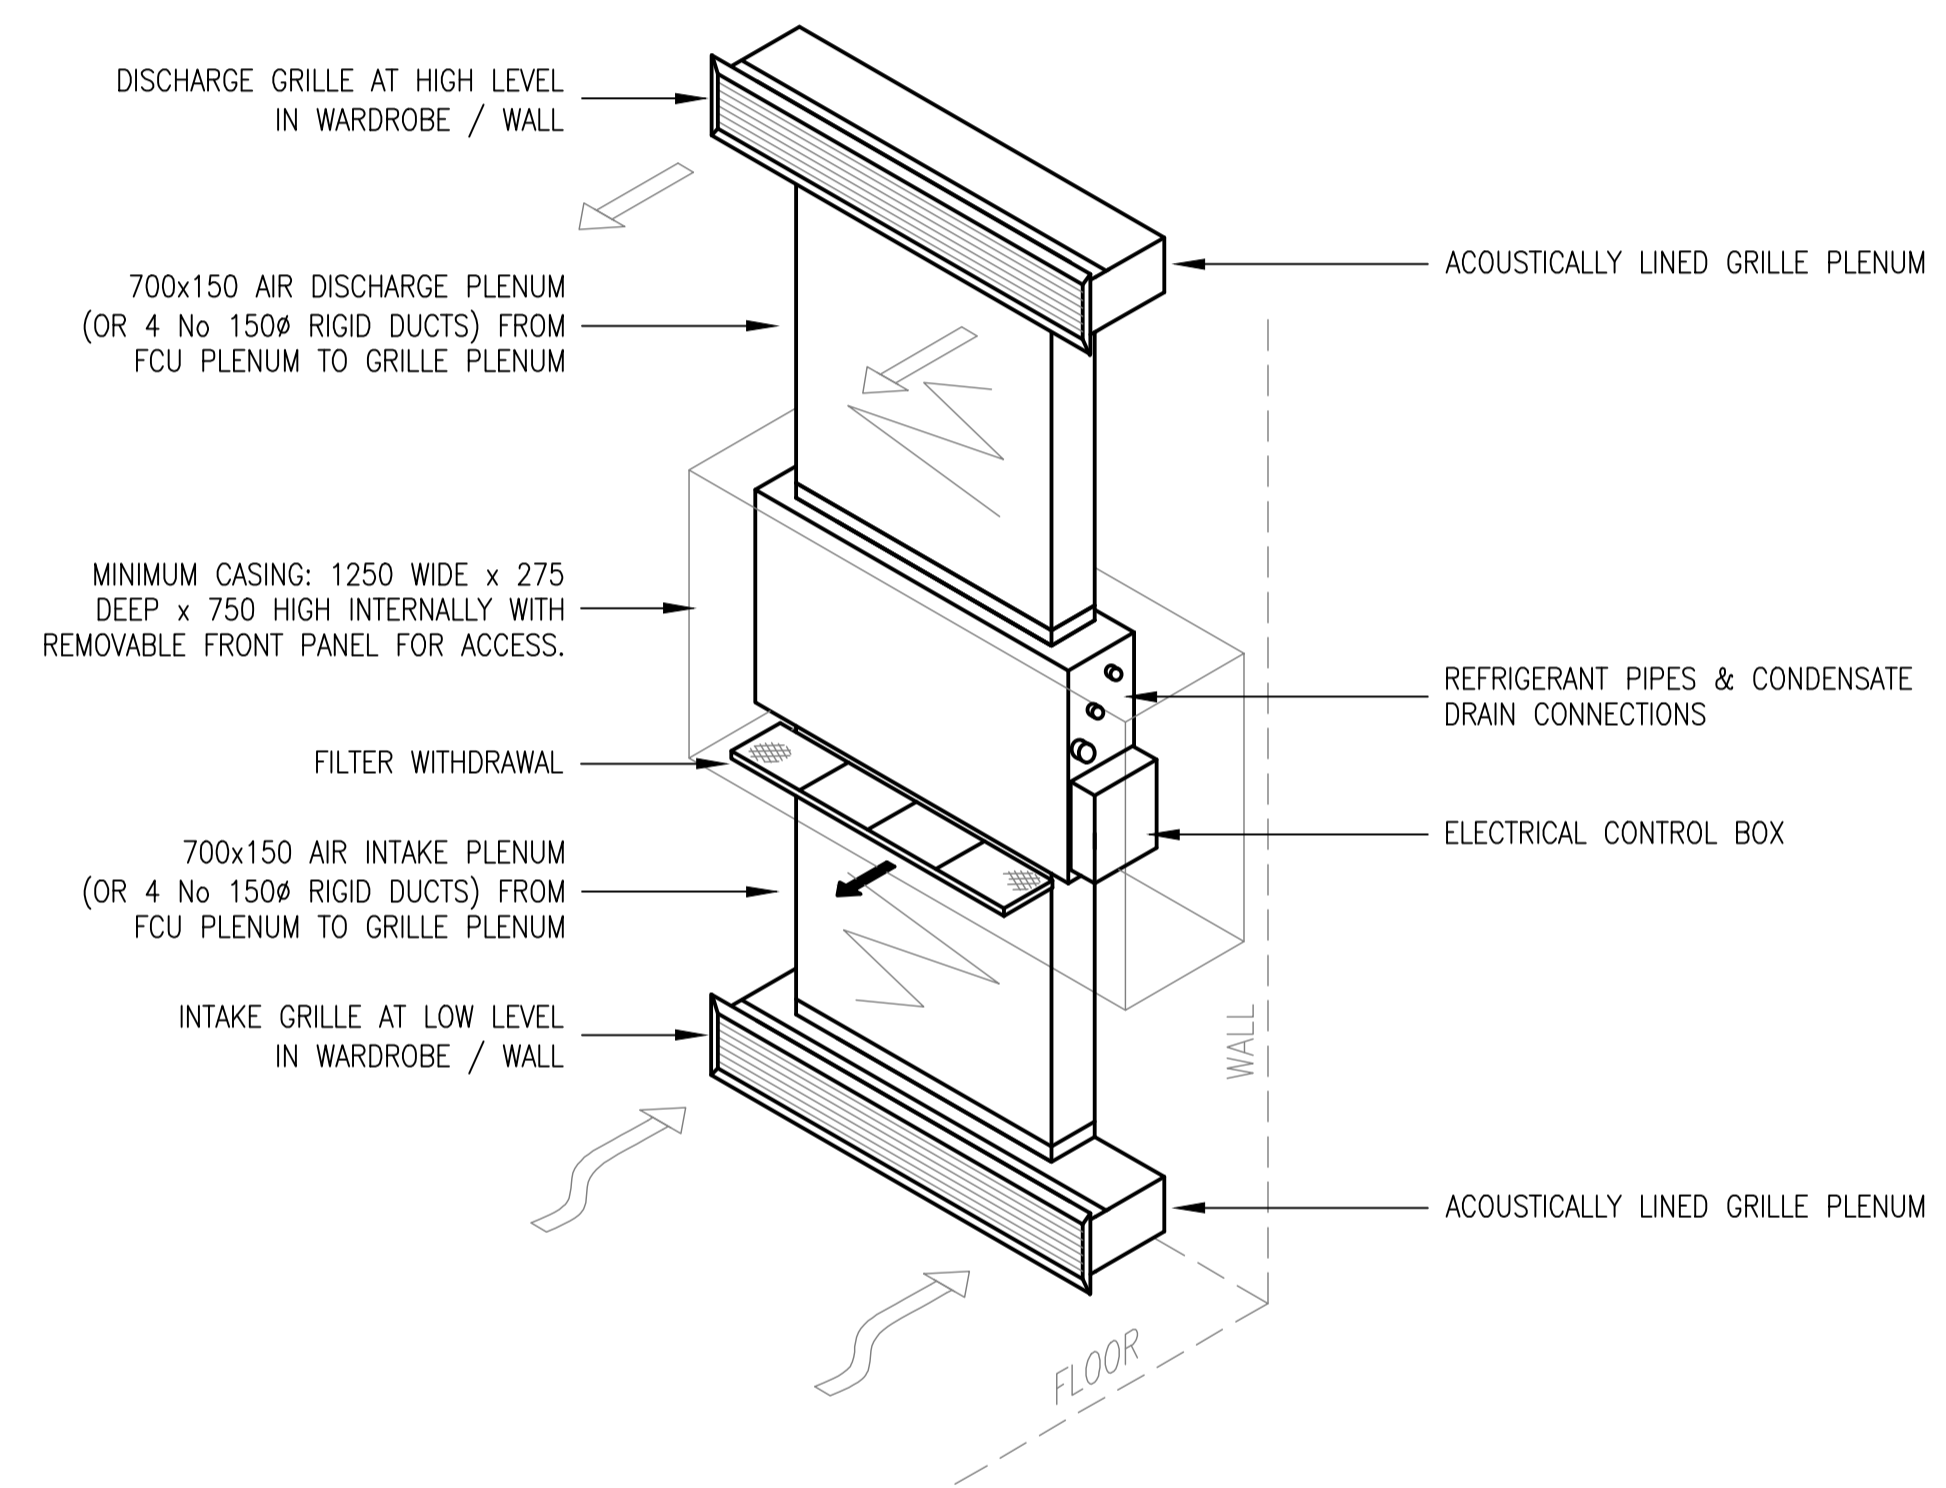

FAN COIL UNIT
TYPE 2 DETAIL (nts)

PL0	INITIAL ISSUE	E.V. JAN'18	C.R. JAN'18	M.W. JAN'18
REV.	DESCRIPTION	DRAWN + DATE	CHECKED + DATE	APPROVED + DATE

EdwardPearce
CONSULTING ENGINEERS

Edward Pearce LLP
Old School House
35 Ewell Road
Surbiton, Surrey KT6 6AF
Tel: 020 8390 6244
Fax: 020 8390 1329
www.edwardpearce.com

Client
THE ESTATE OFFICE

Project Title
24 HEATH DRIVE
LONDON
NW3 7SB

Drawing Title
MECHANICAL ENG. SERVICES
TYPICAL COMFORT COOLING
FCU INSTALLATION DETAILS

Scale NTS @ A1	Drawing Status PLANNING
Drawing No. 16/117-M15	Revision PL0

Certificate No: 2048/01