








KEY

-  Trees to be retained
-  Trees to be removed
-  Permanent Protective Barriers
-  Ground protection to remain in situ for the duration of the build
-  Suggested Temporary Storage/ Site Office Areas.

Status: FINAL

Notes:




**Writtle Forest Consultancy Ltd**  
 Redcote Farm, Ivy Green, Lees, Margate, Margate, Essex, CM4 0PU, 01377 356970  
 Email: [info@writtleforest.co.uk](mailto:info@writtleforest.co.uk)  
 Website: [www.writtleforest.co.uk](http://www.writtleforest.co.uk)

Client: 8 Associates

Project: 24 Heath Drive, London NW3

Title: Tree Protection Plan - Build Construction

Drawn: **WJL** / Date: 28/04/21  
 Checked: **WJL** / Date: 28/04/21  
 Number: **001** / Rev: **002**

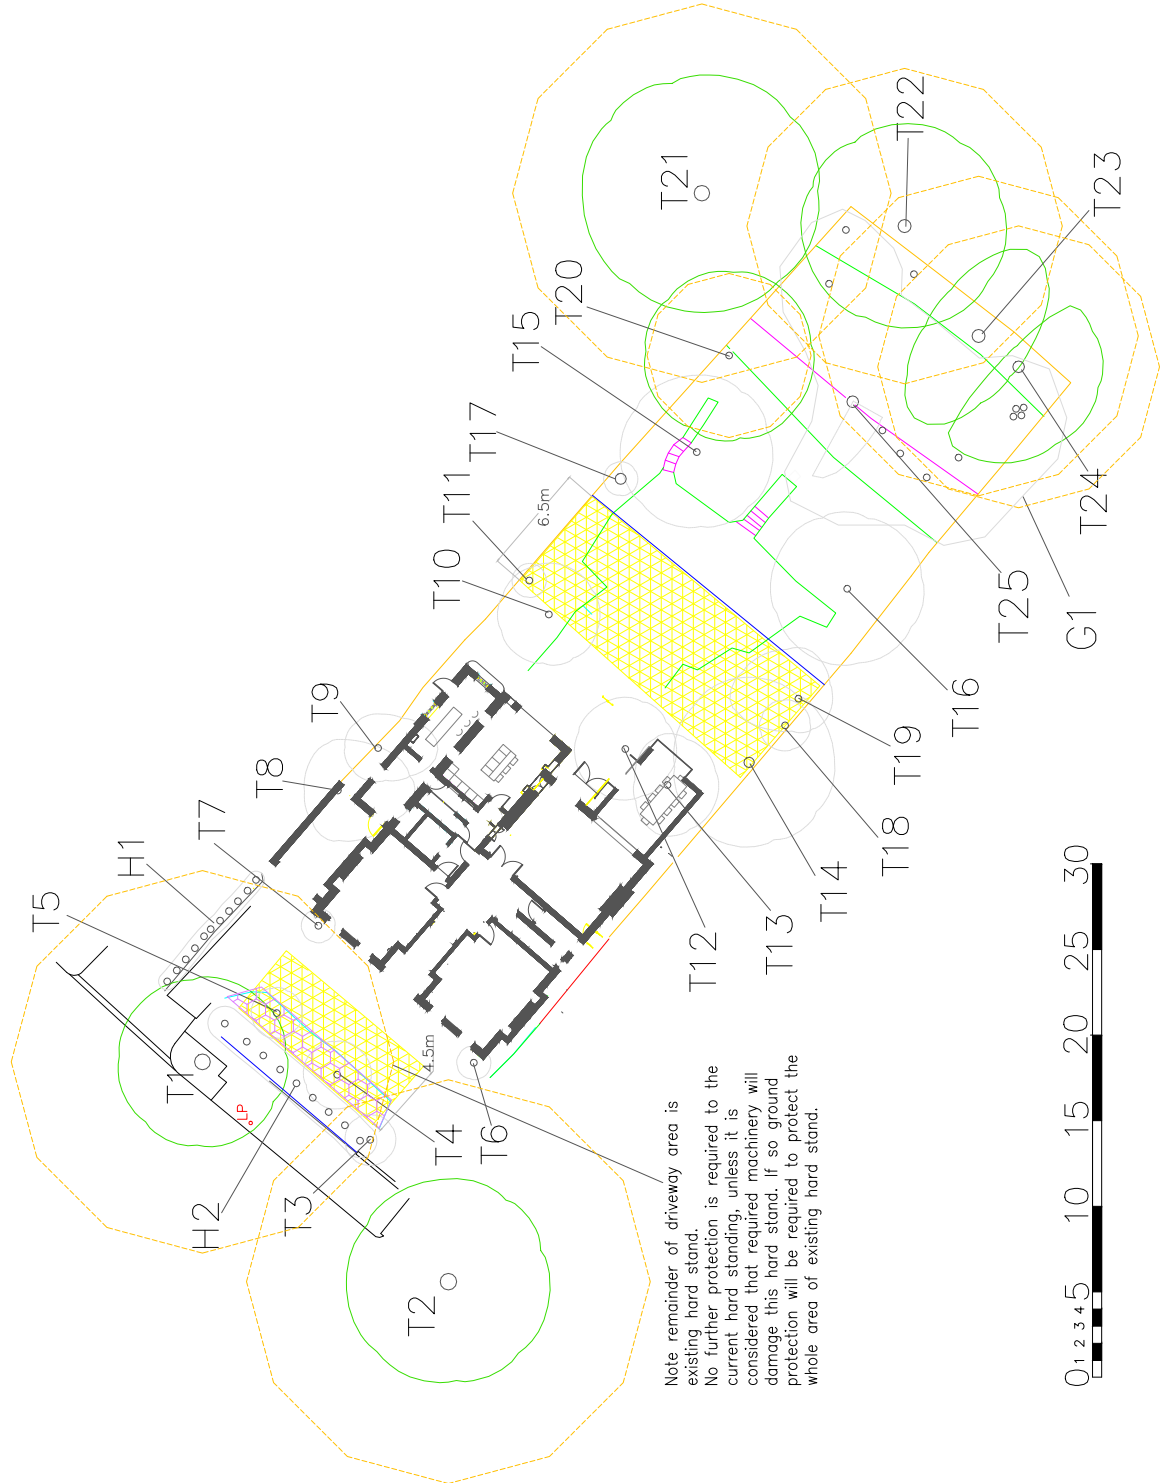

Note remainder of driveway area is existing hard stand.  
 No further protection is required to the current hard standing, unless it is considered that required machinery will damage this hard stand. If so ground protection will be required to protect the whole area of existing hard stand.

